




1 Proposed North Elevation (1)
Scale 1:100

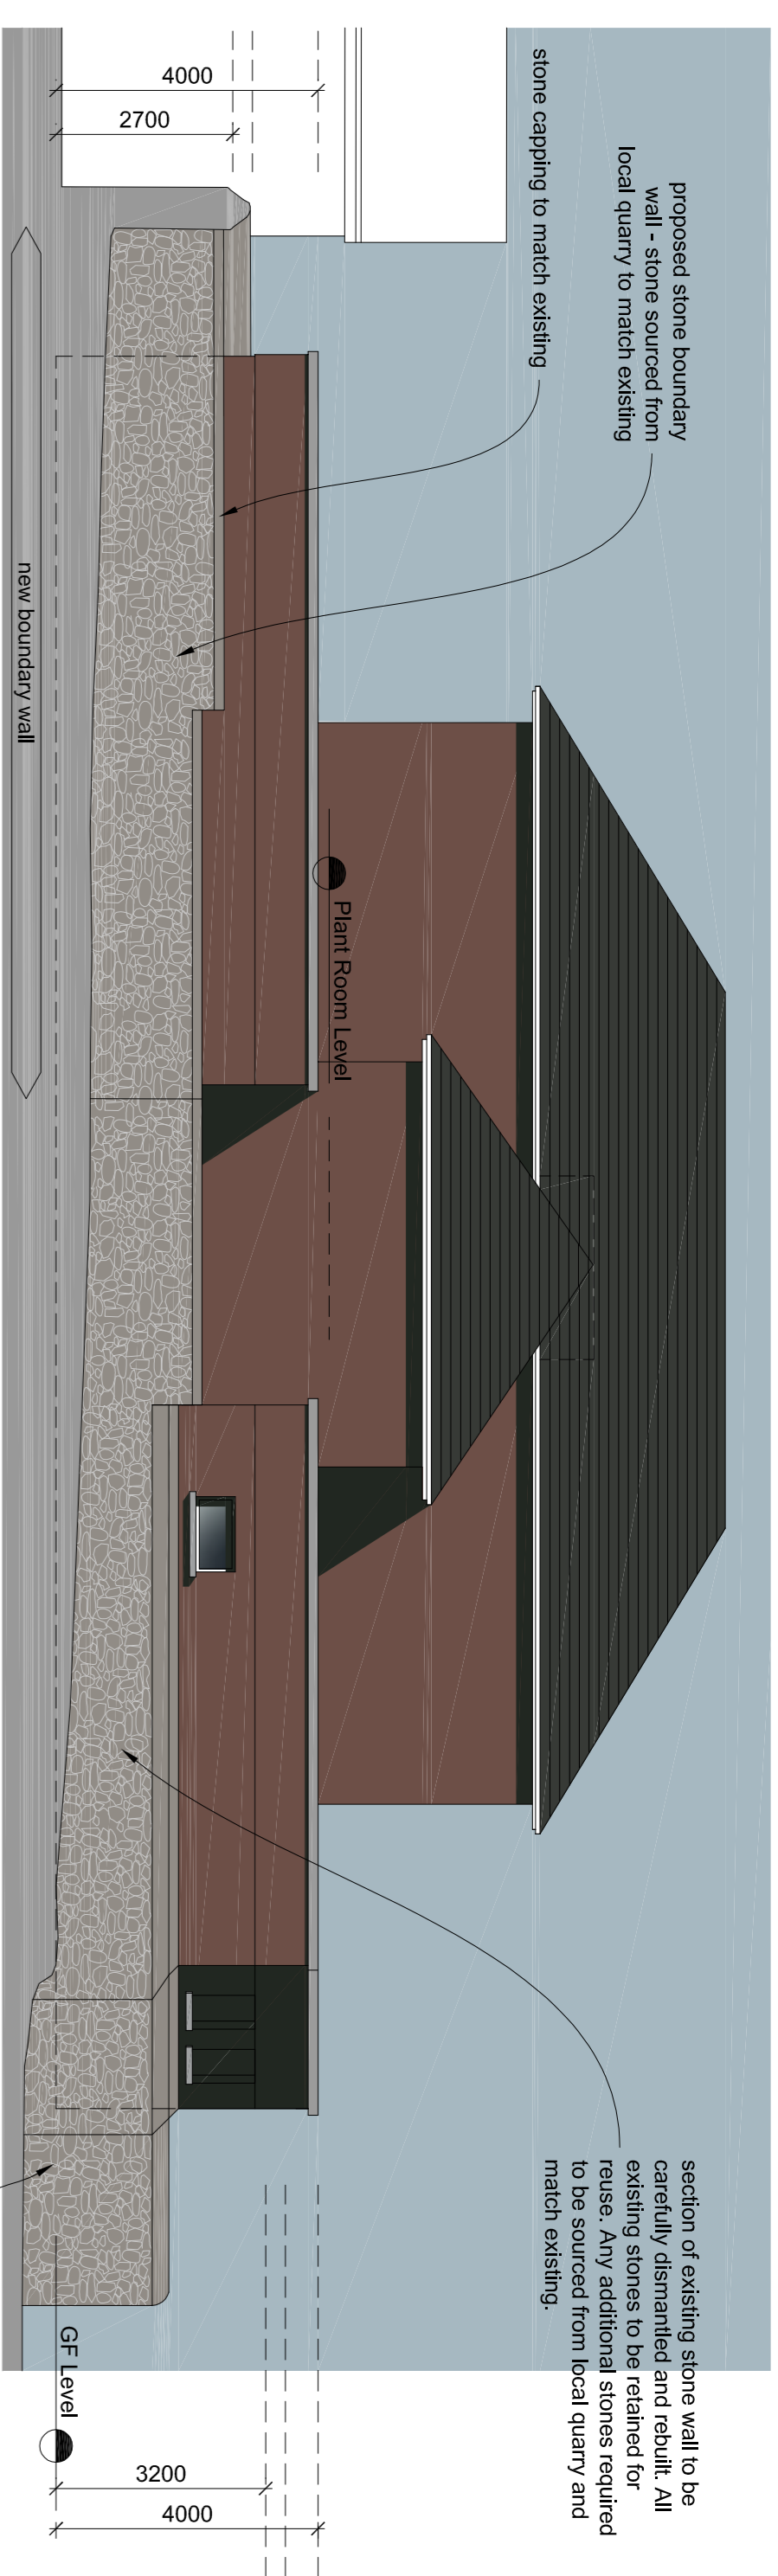


2 Proposed North Elevation (2)
Scale 1:100

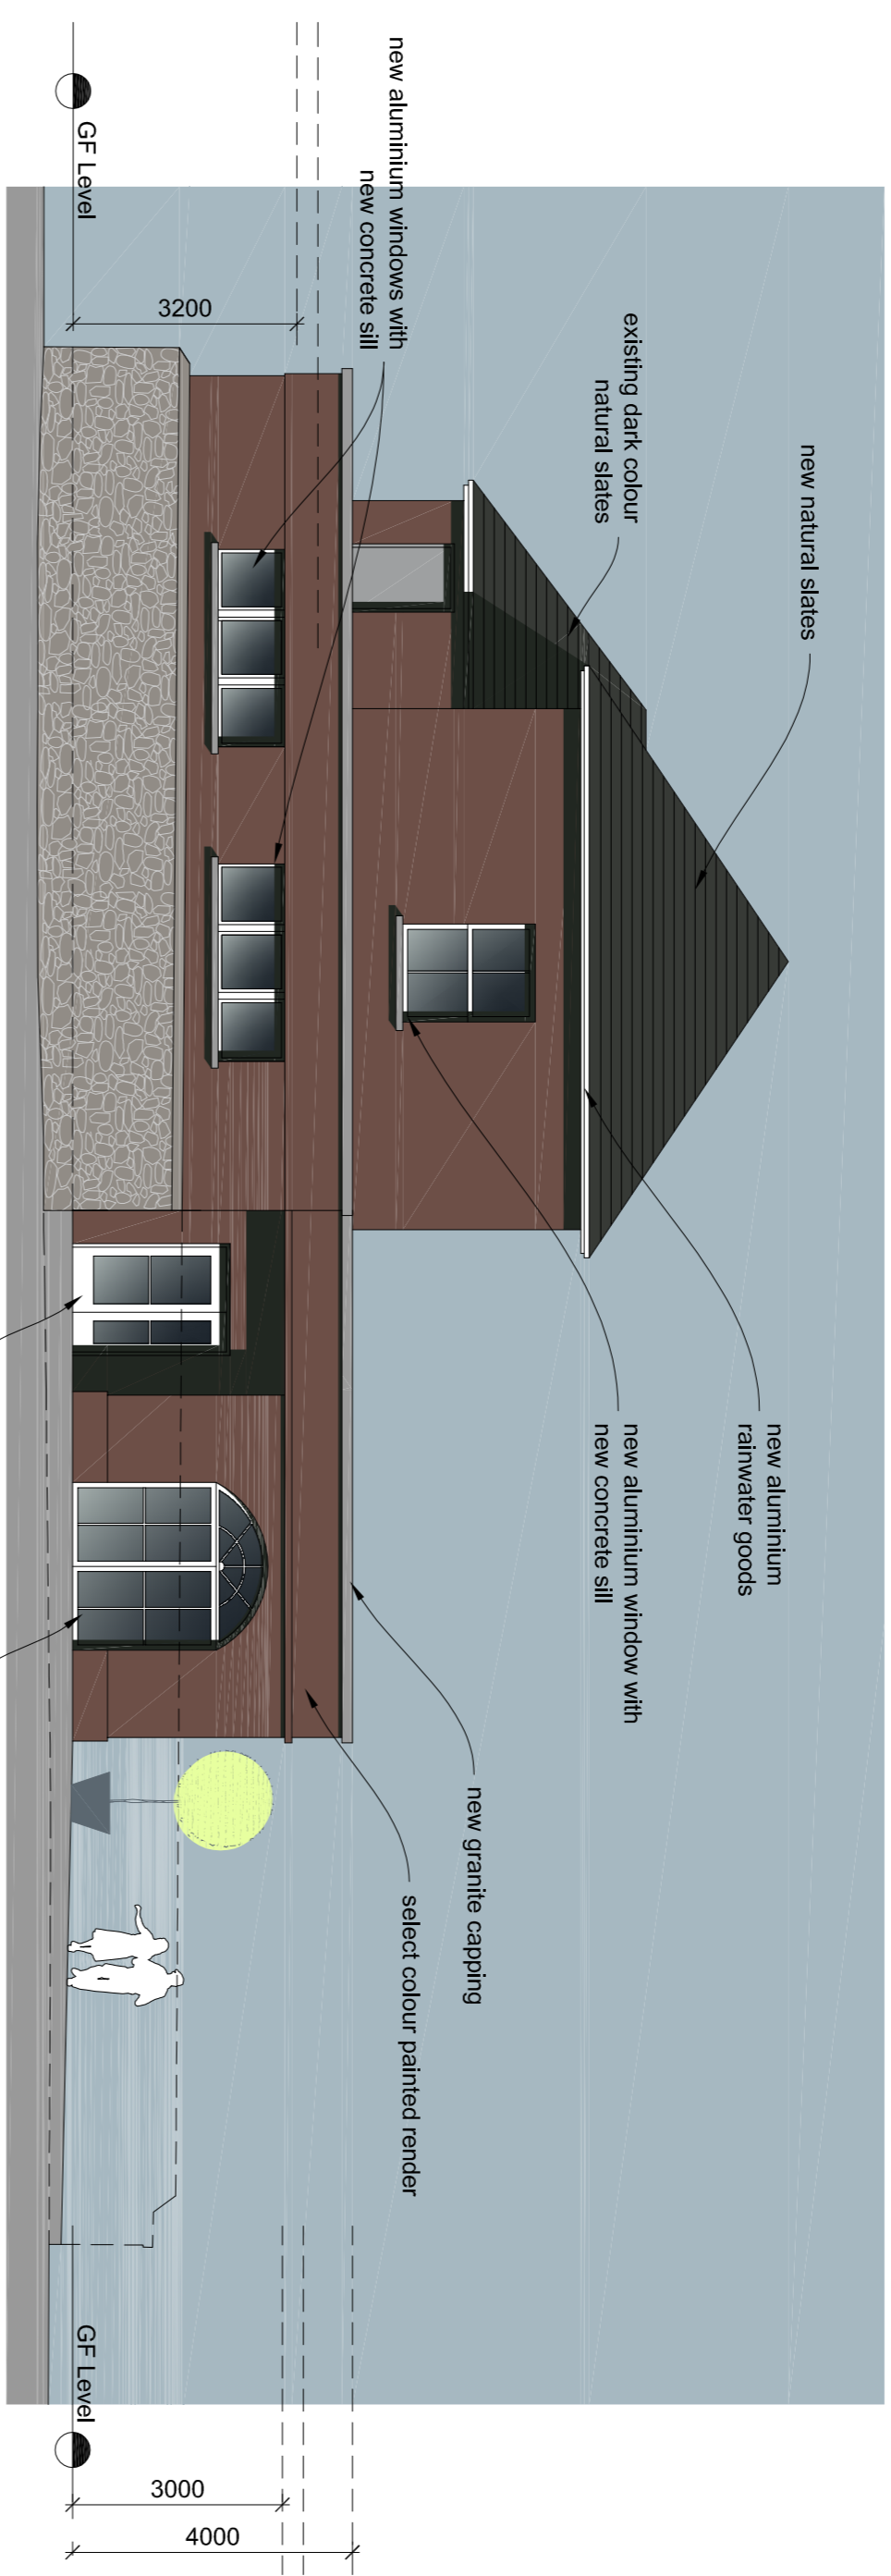


3 Proposed West Elevation (1)
Scale 1:100

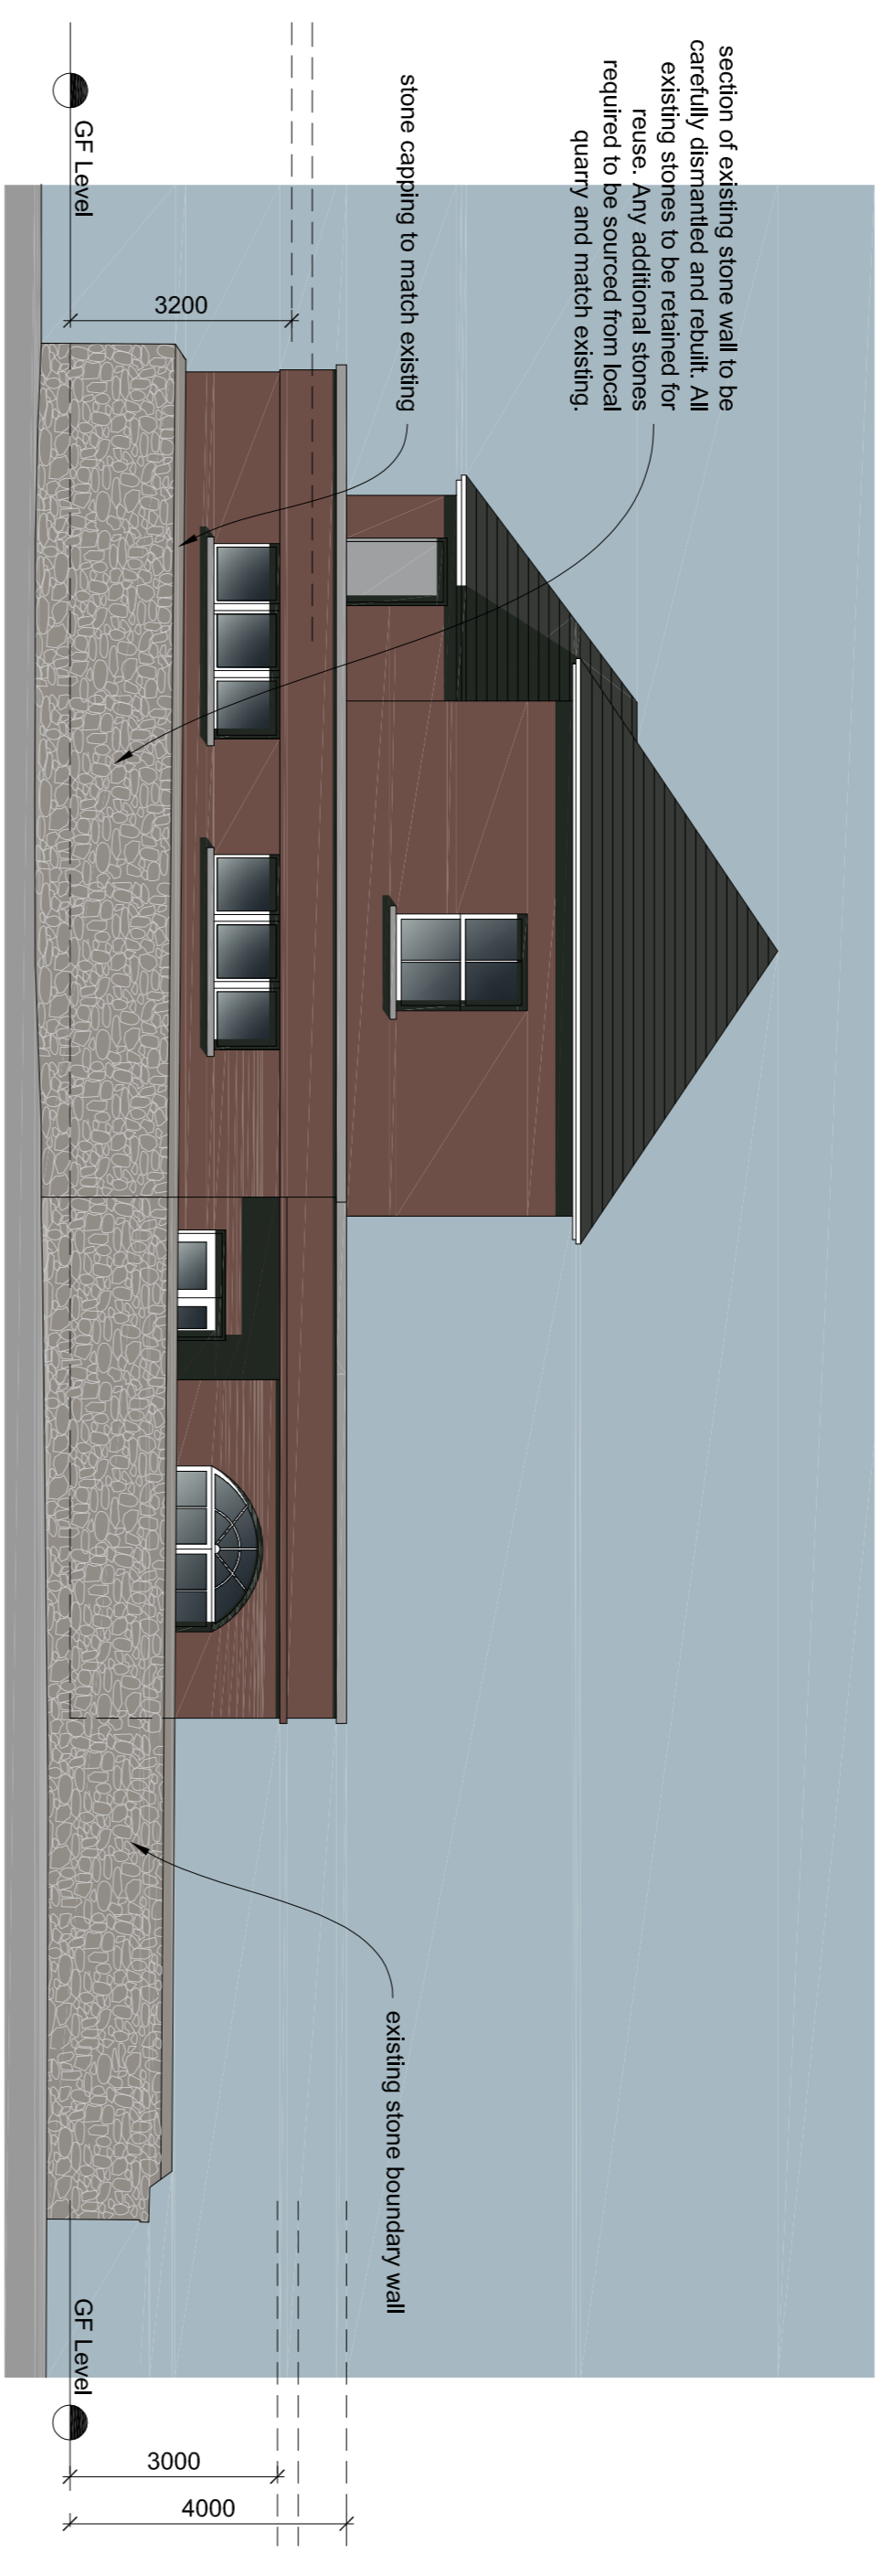


4 Proposed West Elevation (2)
Scale 1:100

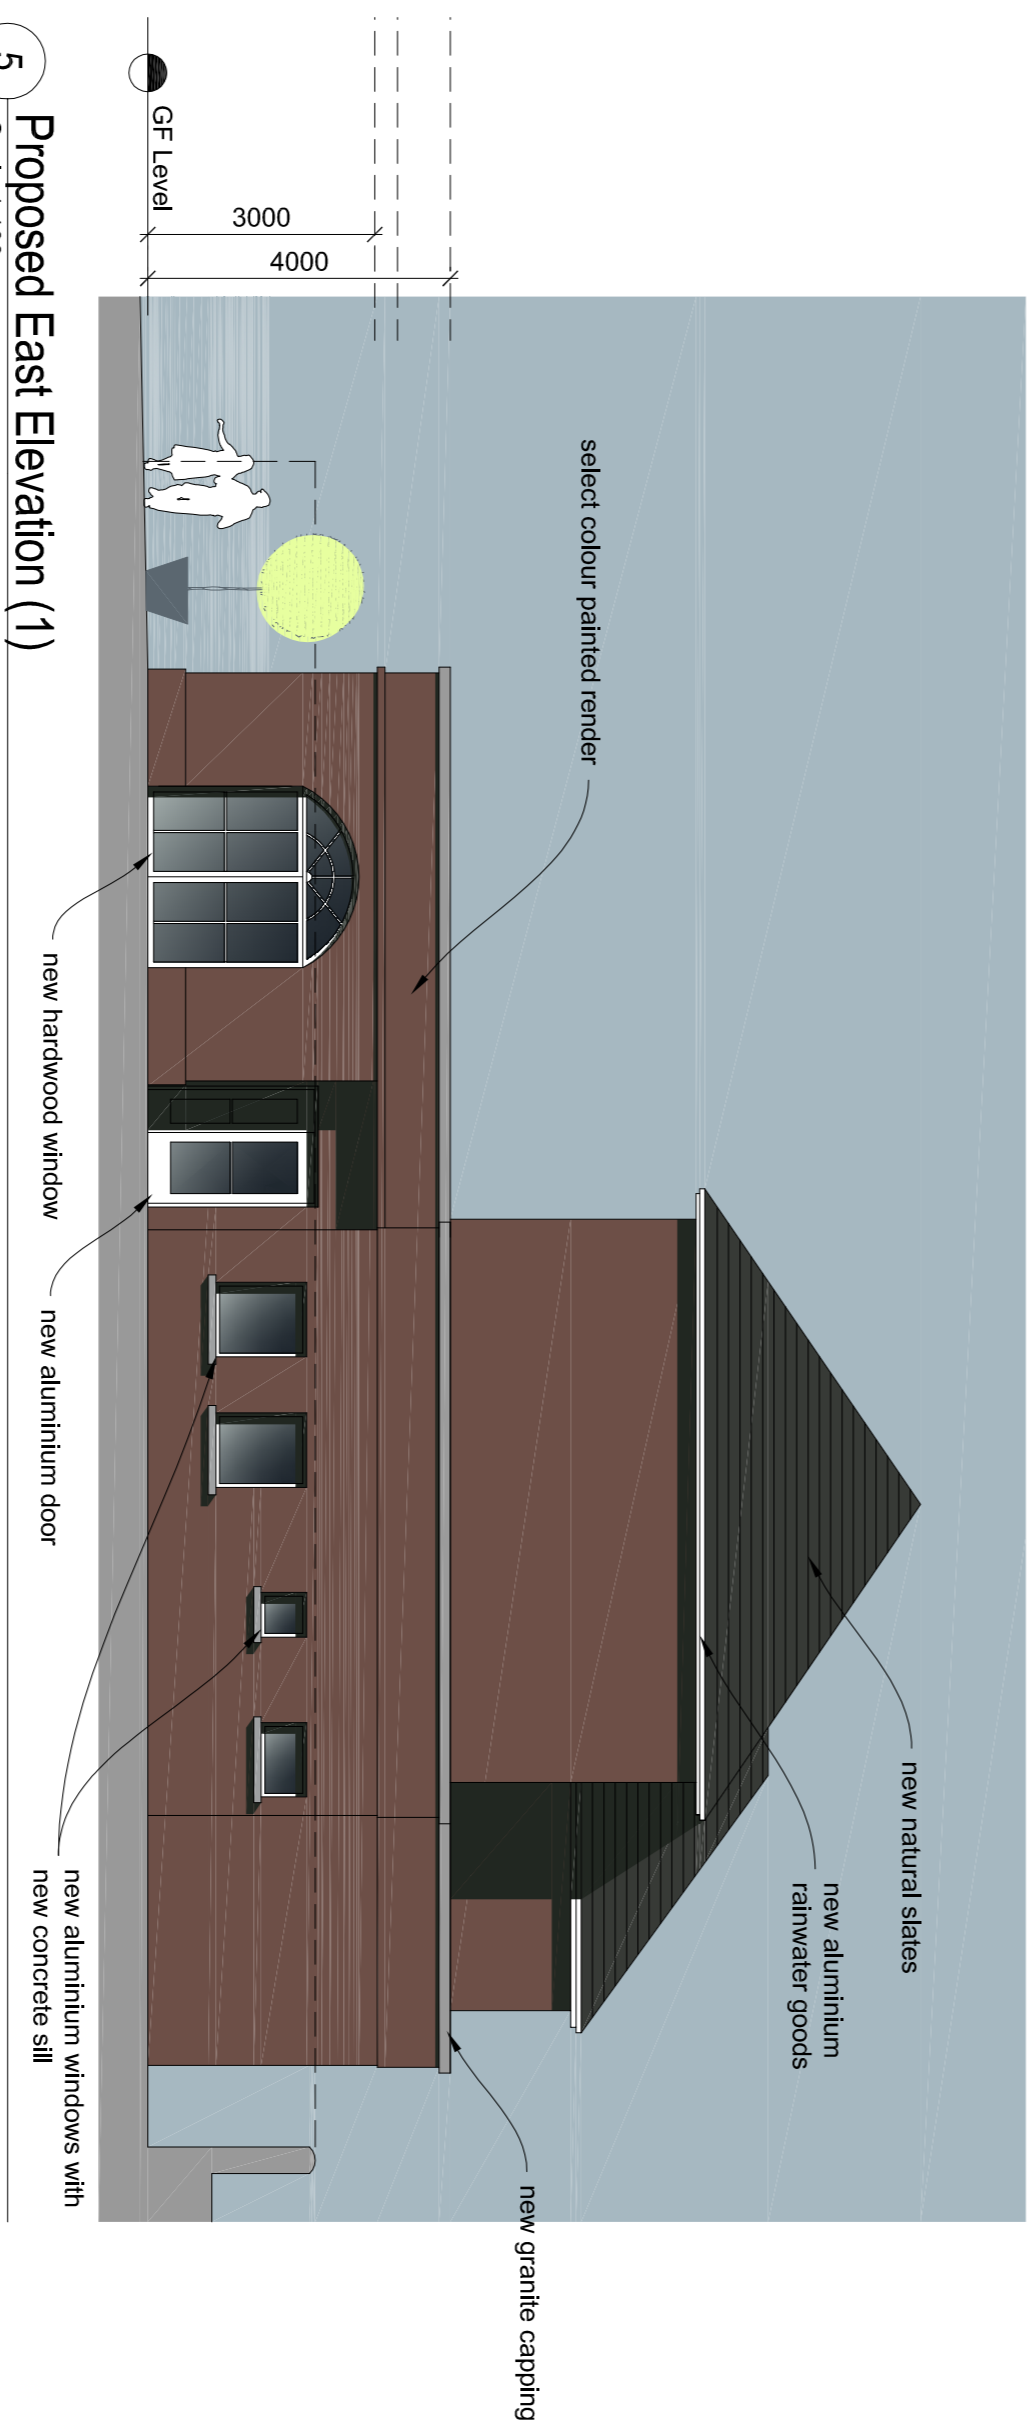

5 Proposed East Elevation (1)
Scale 1:100

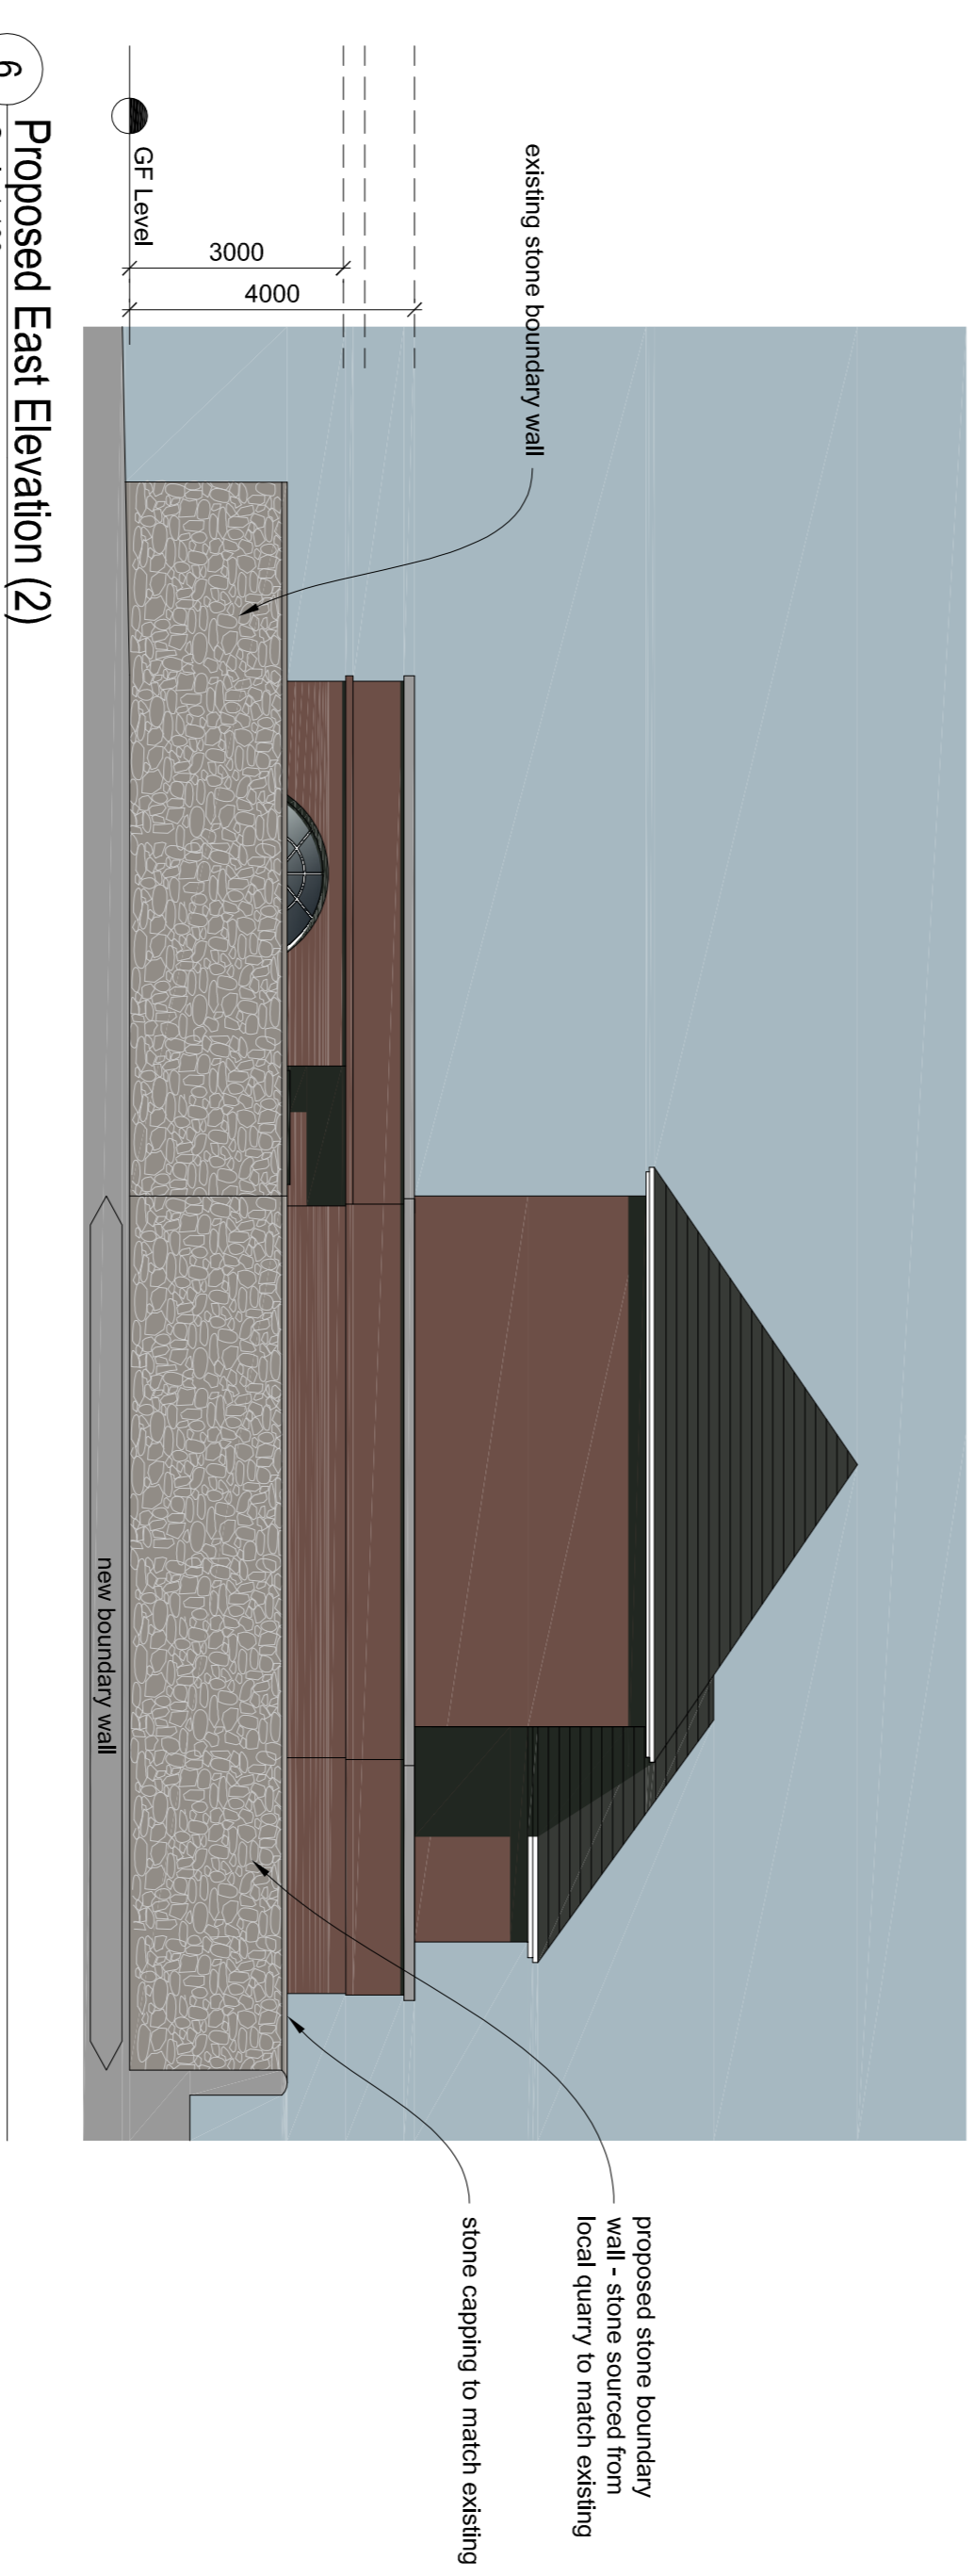

6 Proposed East Elevation (2)
Scale 1:100

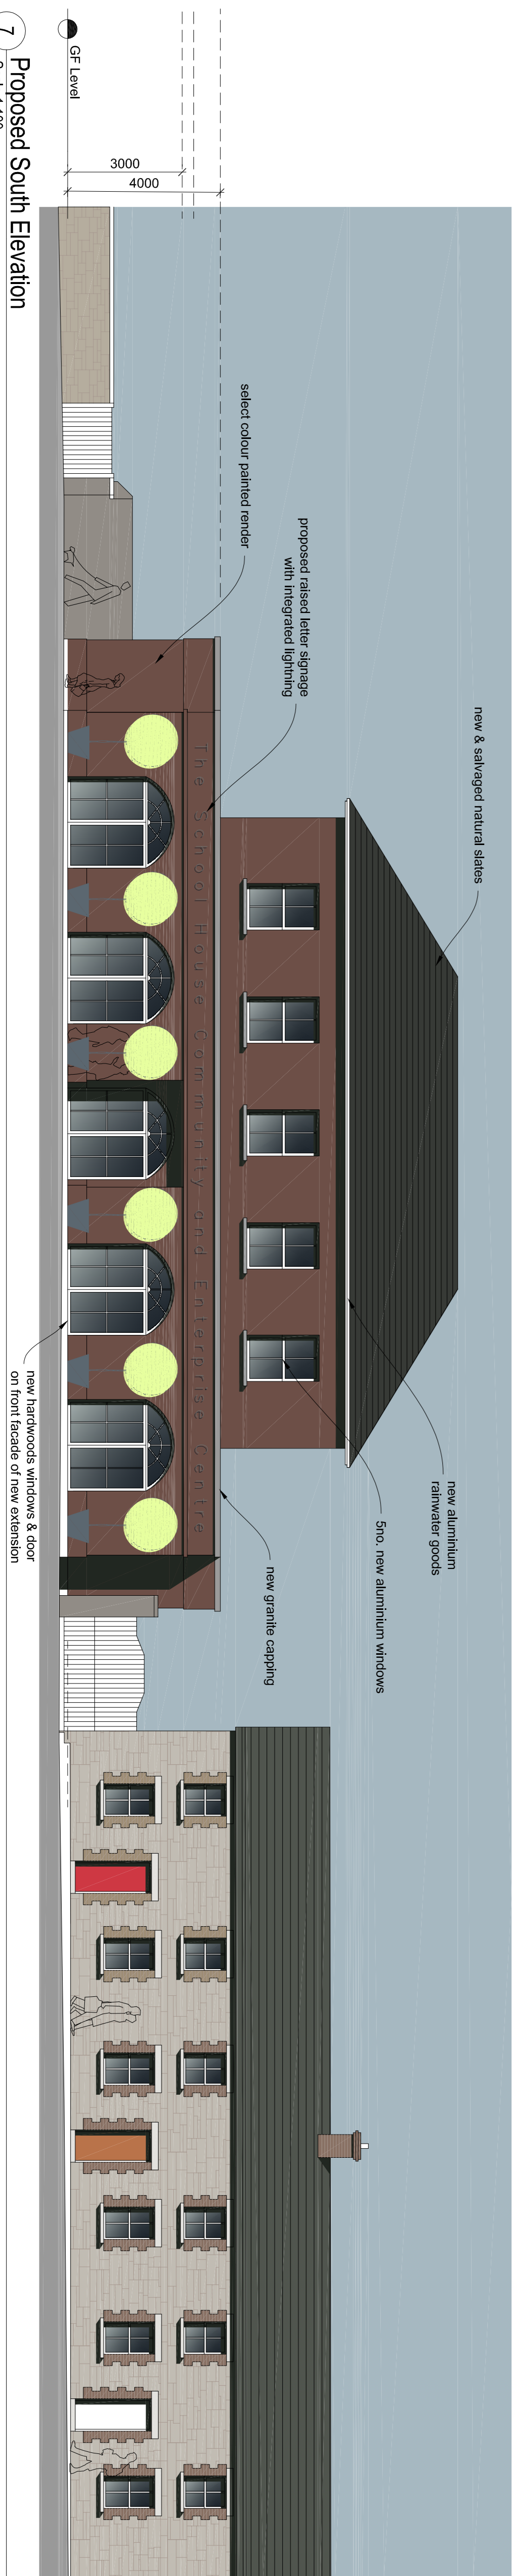

7 Proposed South Elevation
Scale 1:100

**Project Managers
Quantity Surveyors
Construction Cost
Consultants**

Grove House, Abby Road, Corlow,
Inland, R83 P76,
Tel: +353 (0)99 913 0722

Email: info@brennansassociates.ie
Web: www.brennansassociates.ie

**Brennan
Associates**

O'Driscoll Lynch Architects
Knoekerry Business Park,
Sinnottstown Lane,
Wexford, T32 WK0
info@odl.ie 053 914 4912 www.odl.ie

**ARCHITECT
RIAI**

Planning

client
Corlow County Council

Project
The School House Community
and Enterprise Centre
Rathvilly, Co. Corlow

title
Proposed Elevations

date 17.11.2022 scale 1:100
drawn by BOD file A2-2424

A2.2 A