


Building Area  
=116 sq m

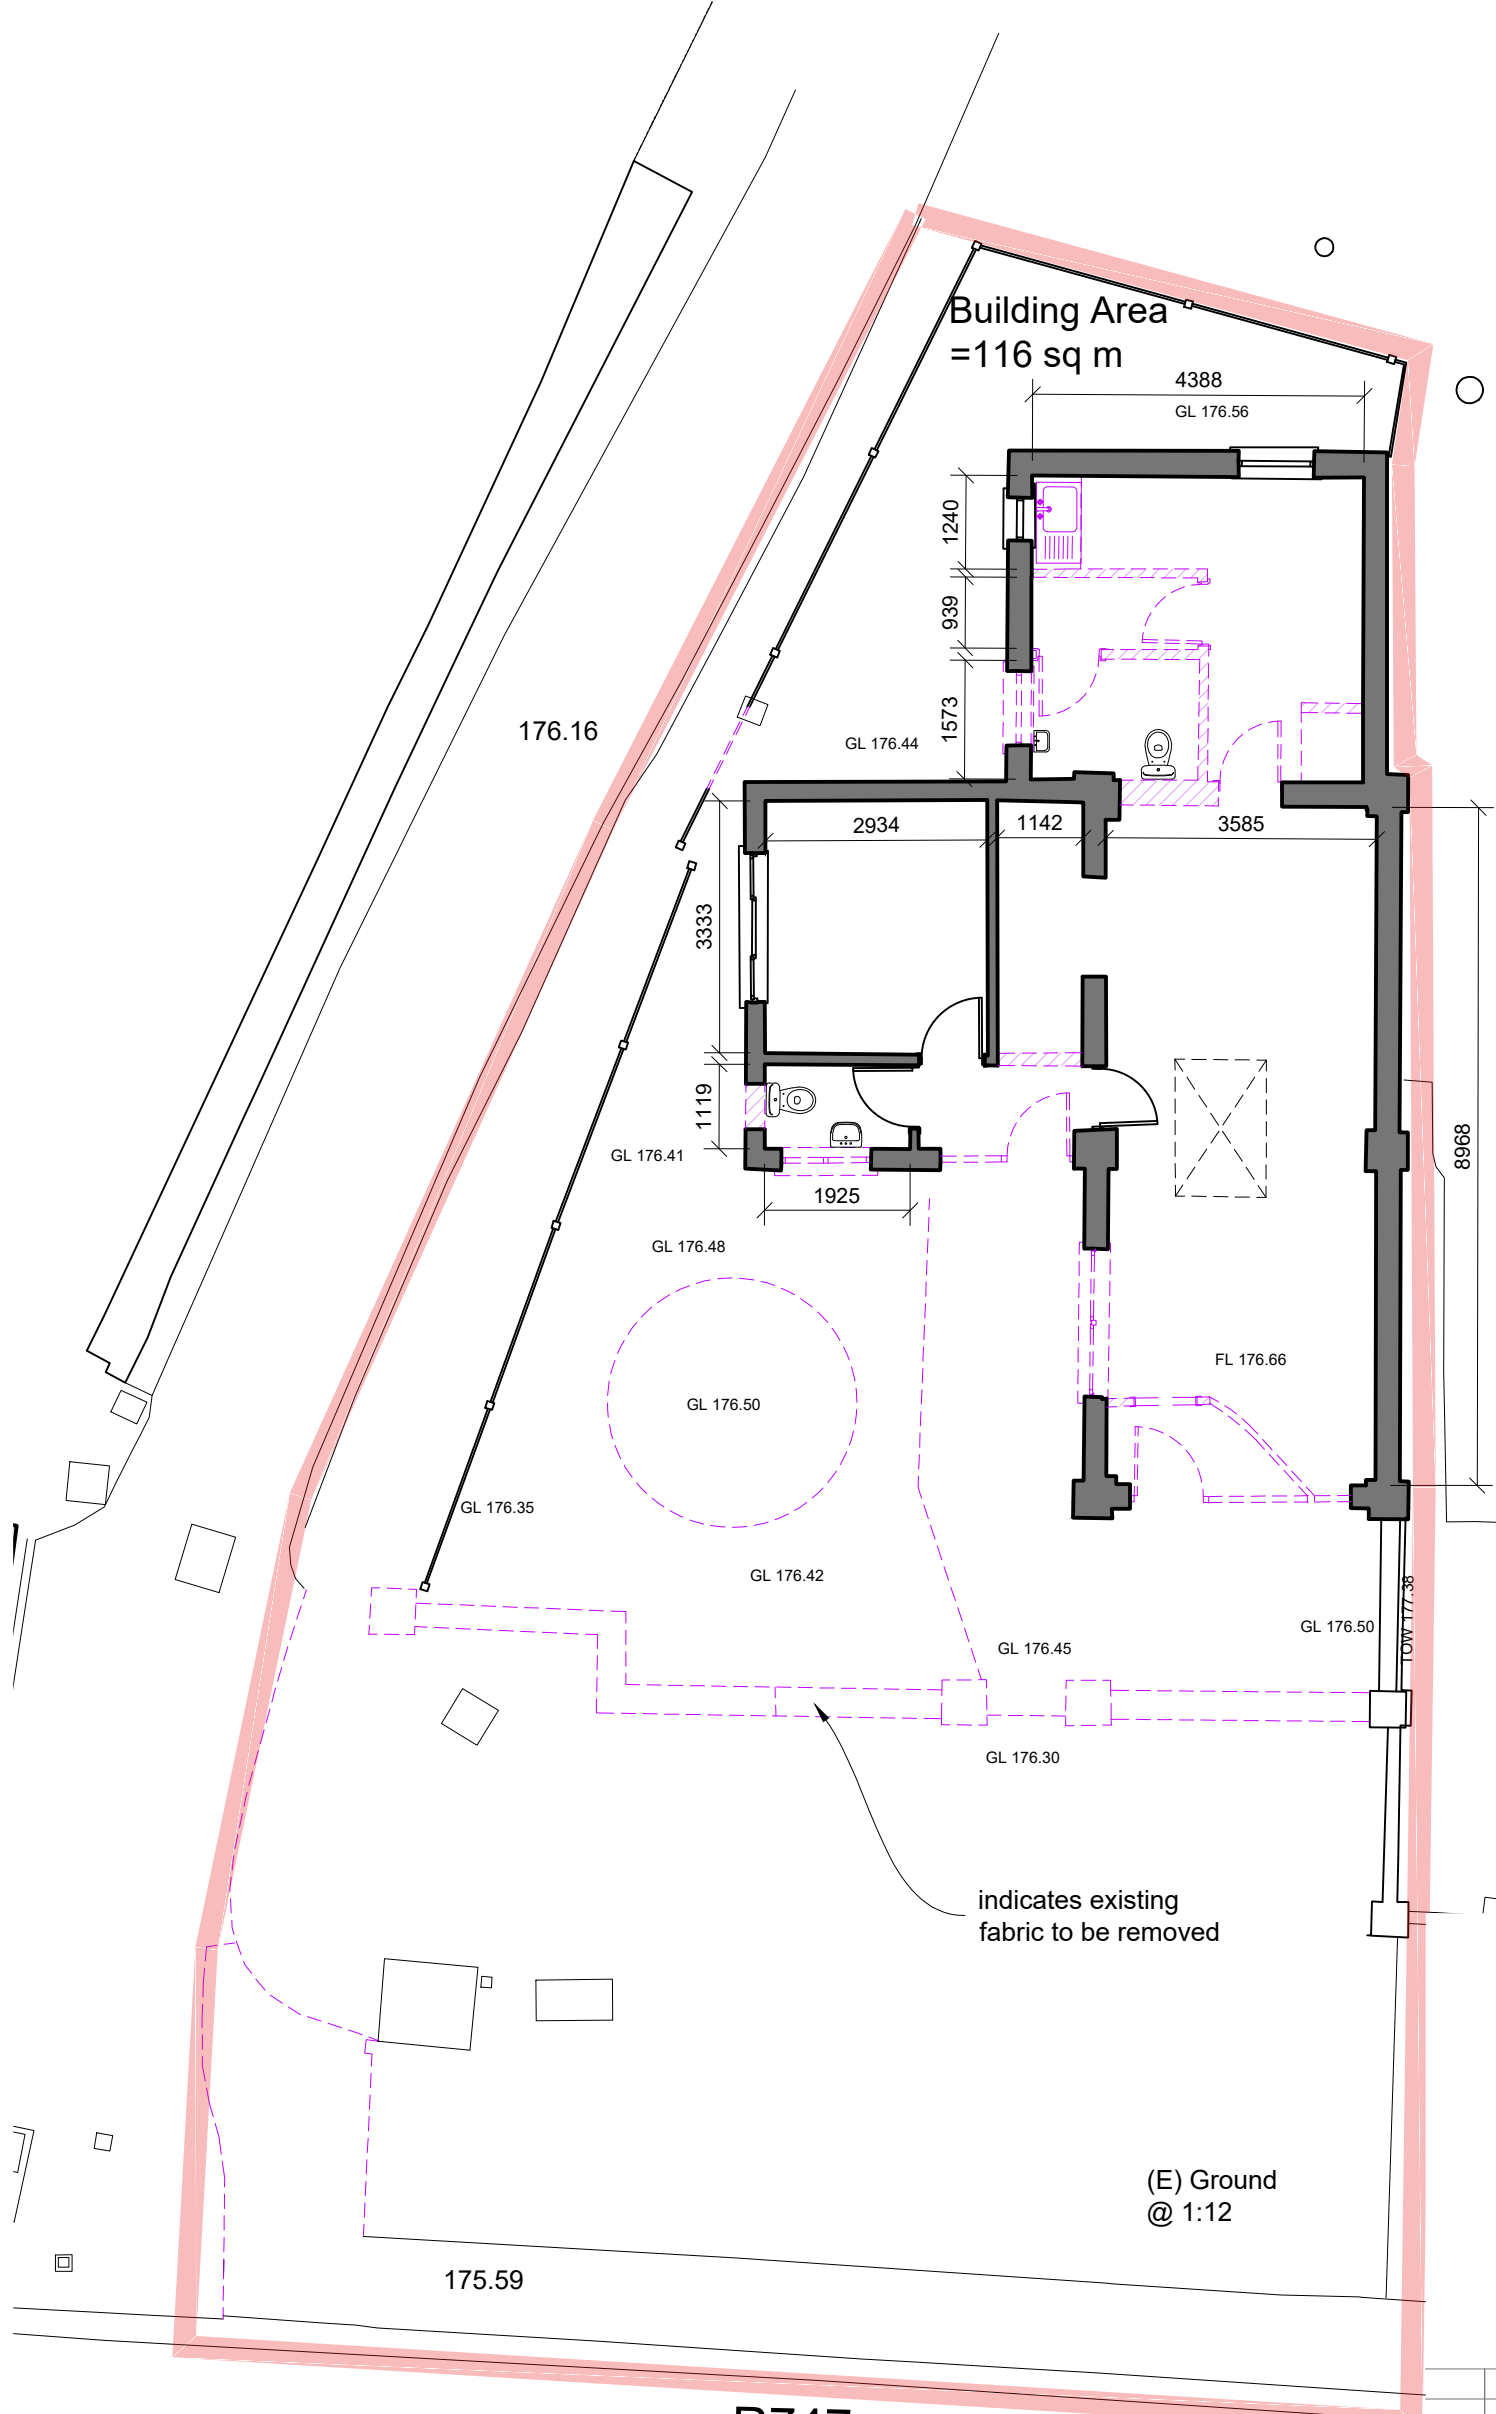


indicates existing  
fabric to be removed

(E) Ground  
@ 1:12



**Project Managers  
Quantity Surveyors  
Construction Cost  
Consultants**

Grove House, Athy Road,  
Carlow, Ireland, R93 FP76.  
Tel: +353 (0)59 913 0722

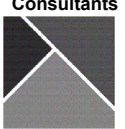

Email: [info@brennanassociates.ie](mailto:info@brennanassociates.ie)  
Web: [www.brennanassociates.ie](http://www.brennanassociates.ie)  
**Brennan Associates**

R747

Rev	Description	Date
-	-	-

Revisions

### Planning

client <b>Carlow County Council</b>	title <b>Existing Floor Plan</b>		
project <b>Town and Village Scheme The Firehouse, Hacketstown, Co. Carlow</b>	date <b>20.04.2023</b>	scale <b>1:100 @ A3</b>	sheet no. rev no. <b>A2.1</b>
	drawn by <b>KK</b>	file <b>23-2454</b>	

**odla** ARCHITECT RIAI  
**O'Driscoll Lynn Architects**  
 Knockenhoy Business Park,  
 Sinnottstown Lane,  
 Wexford, Y35 VNK0  
[info@odla.ie](mailto:info@odla.ie) 053 914 4912 [www.odla.ie](http://www.odla.ie)