



existing front elevation

indicates existing fabric to be removed

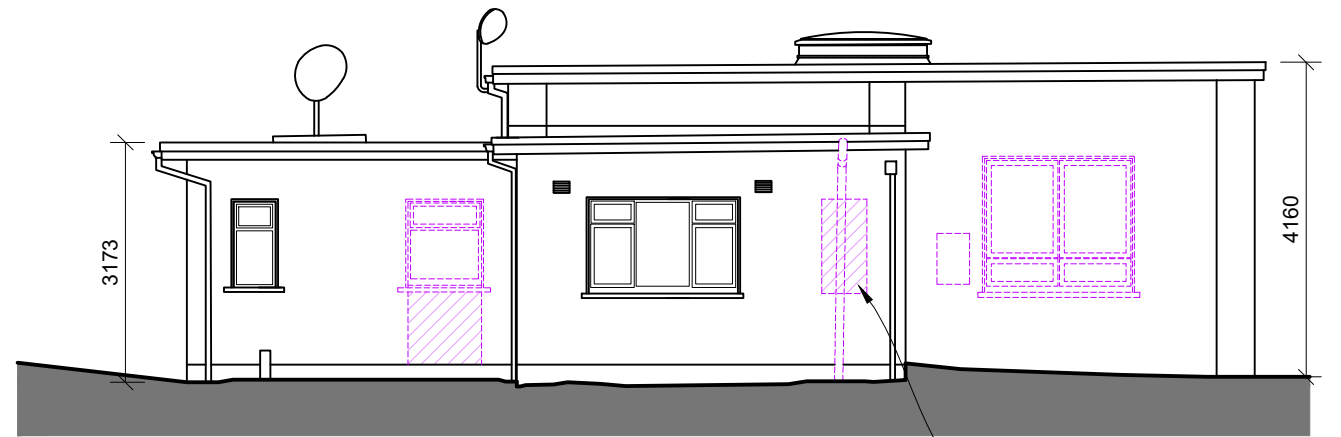


existing side elevation

indicates existing fabric to be removed

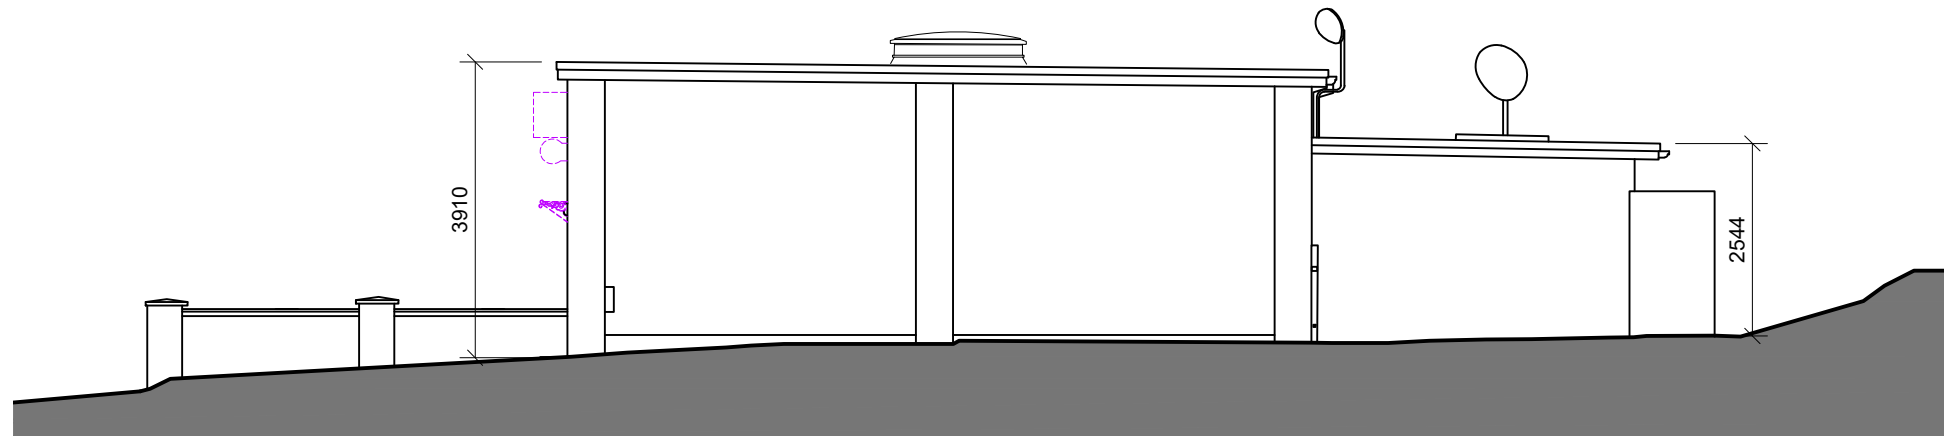

existing side elevation

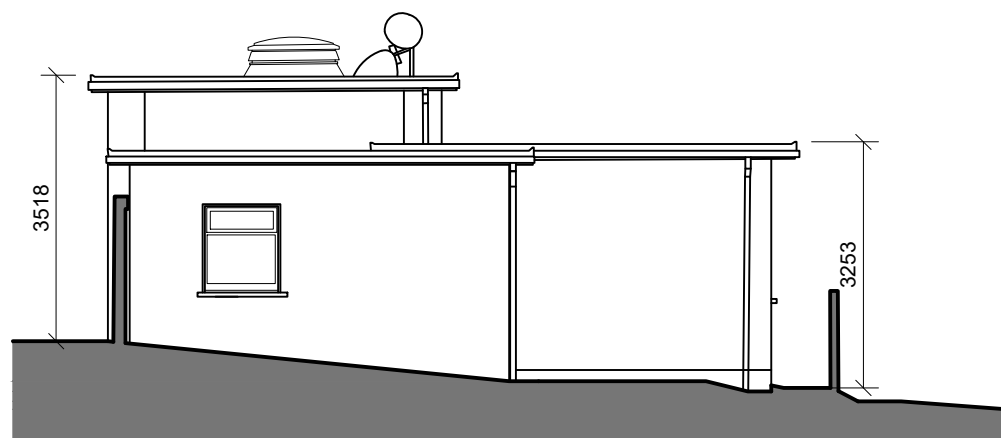

existing rear elevation



Project Managers  
Quantity Surveyors  
Construction Cost  
Consultants

Grove House, Athy Road,  
Carlow, Ireland, R93 FP76.  
Tel: +353 (0)59 913 0722



Email: info@brennanassociates.ie  
Web: www.brennanassociates.ie

**Brennan Associates**

Rev	Description	Date

Revisions

**o'dla**



**O'Driscoll Lynn Architects**  
Knockenhoy Business Park,  
Sinnottstown Lane,  
Wexford, Y35 VNK0  
info@odla.ie 053 914 4912 www.odla.ie

**Planning**

client <b>Carlow County Council</b>	title <b>Existing Elevations</b>		sheet no. <b>A2.3</b>	rev no.
project <b>Town and Village Scheme The Firehouse, Hacketstown, Co. Carlow</b>	date <b>24.04.2023</b>	scale <b>1:100 @ A3</b>		
	drawn by <b>KK</b>	file <b>23-2454</b>		