


2 Existing First Floor Plan / Demolition
1:100



1 Existing Ground Floor Plan / Demolition
1:100

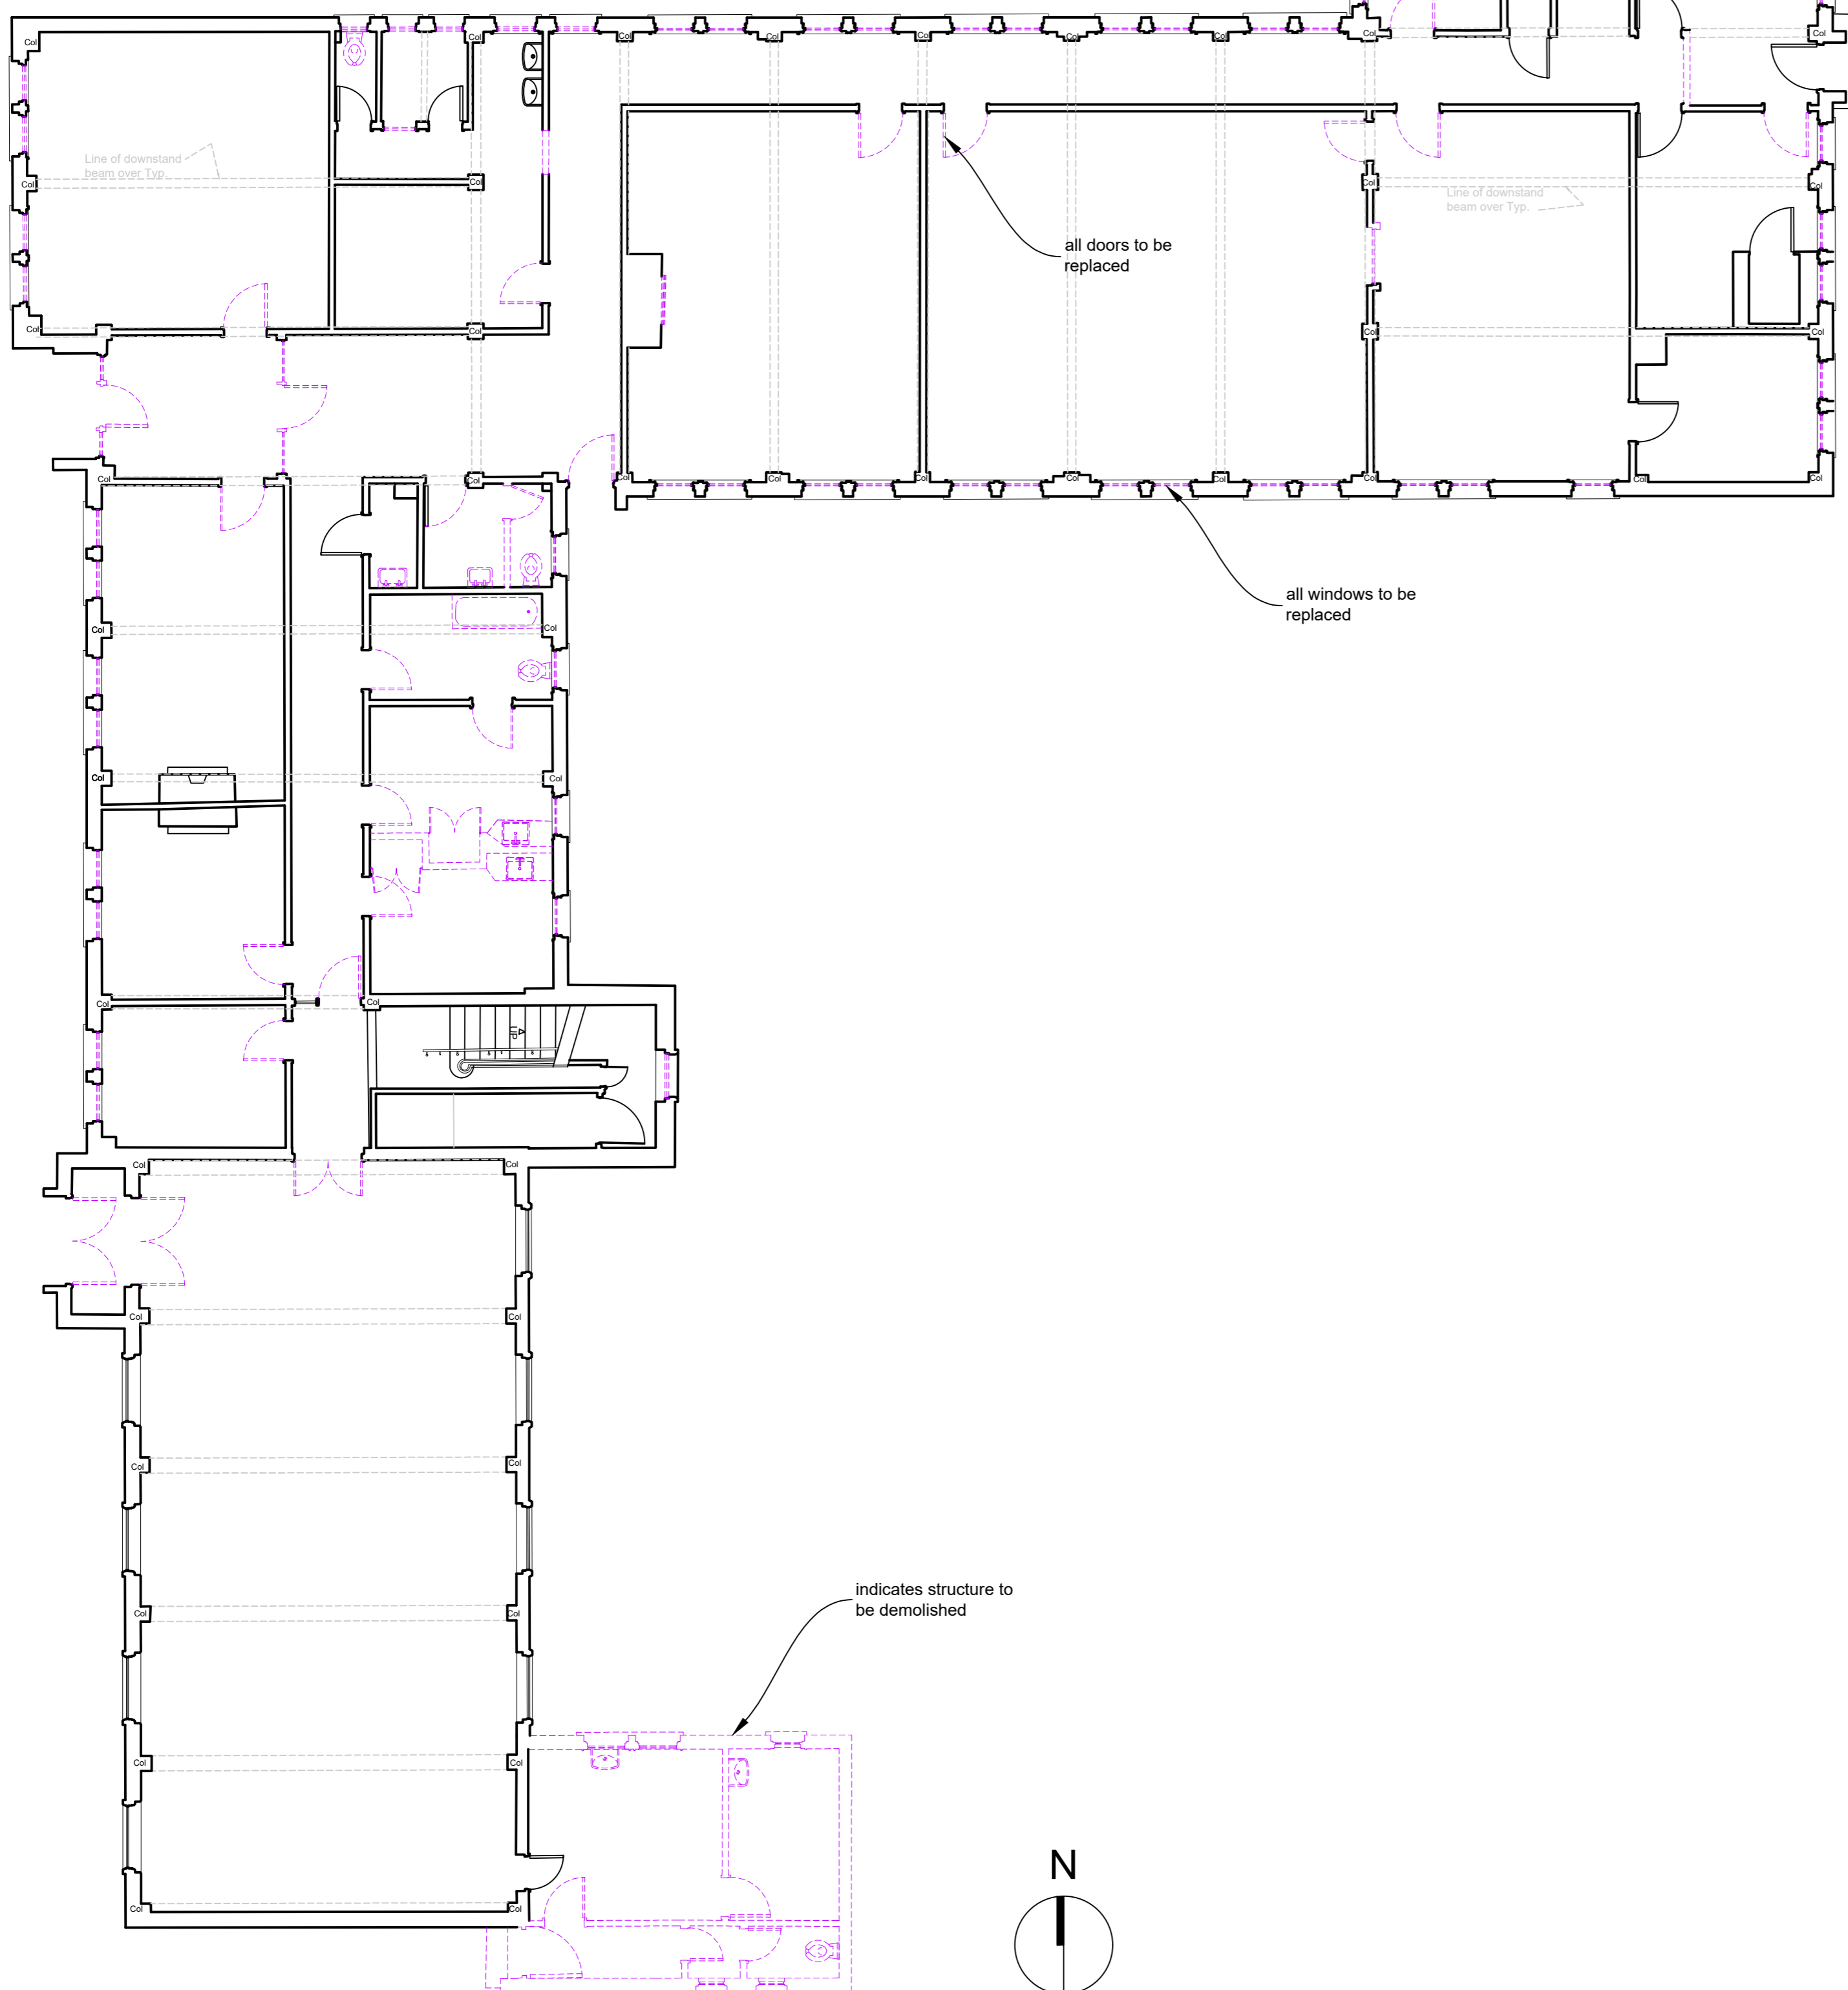

Project Managers
Quantity Surveyors
Construction Cost
Consultants

Grove House, Athy Road,
Carlow, Ireland, R93 FP76.
Tel: +353 (0)59 913 0722

Email: info@brennanassociates.ie
Web: www.brennanassociates.ie



Brennan
Associates

BE BOWE
Consulting Engineers
Civil and Structural

Rev	Description	Date



O'Driscoll Lynn Architects
Knockenohy Business Park,
Sinnottstown Lane,
Wexford, Y35 VNKO
info@odla.ie 053 914 4912 www.odla.ie



Planning

client **Carlow County Council**
project **Proposed Community Enterprise Centre
Presentation House, Bagnelstown
Co. Carlow, R21 HX23**
title **Existing Floor Plans (demolition)**

date 11.05.2023	scale 1:100 @ A1	sheet no. A2.0	rev no.
drawn by BO'D / IWf	file 22-2449		