




PROPOSED NORTH-EAST ELEVATION

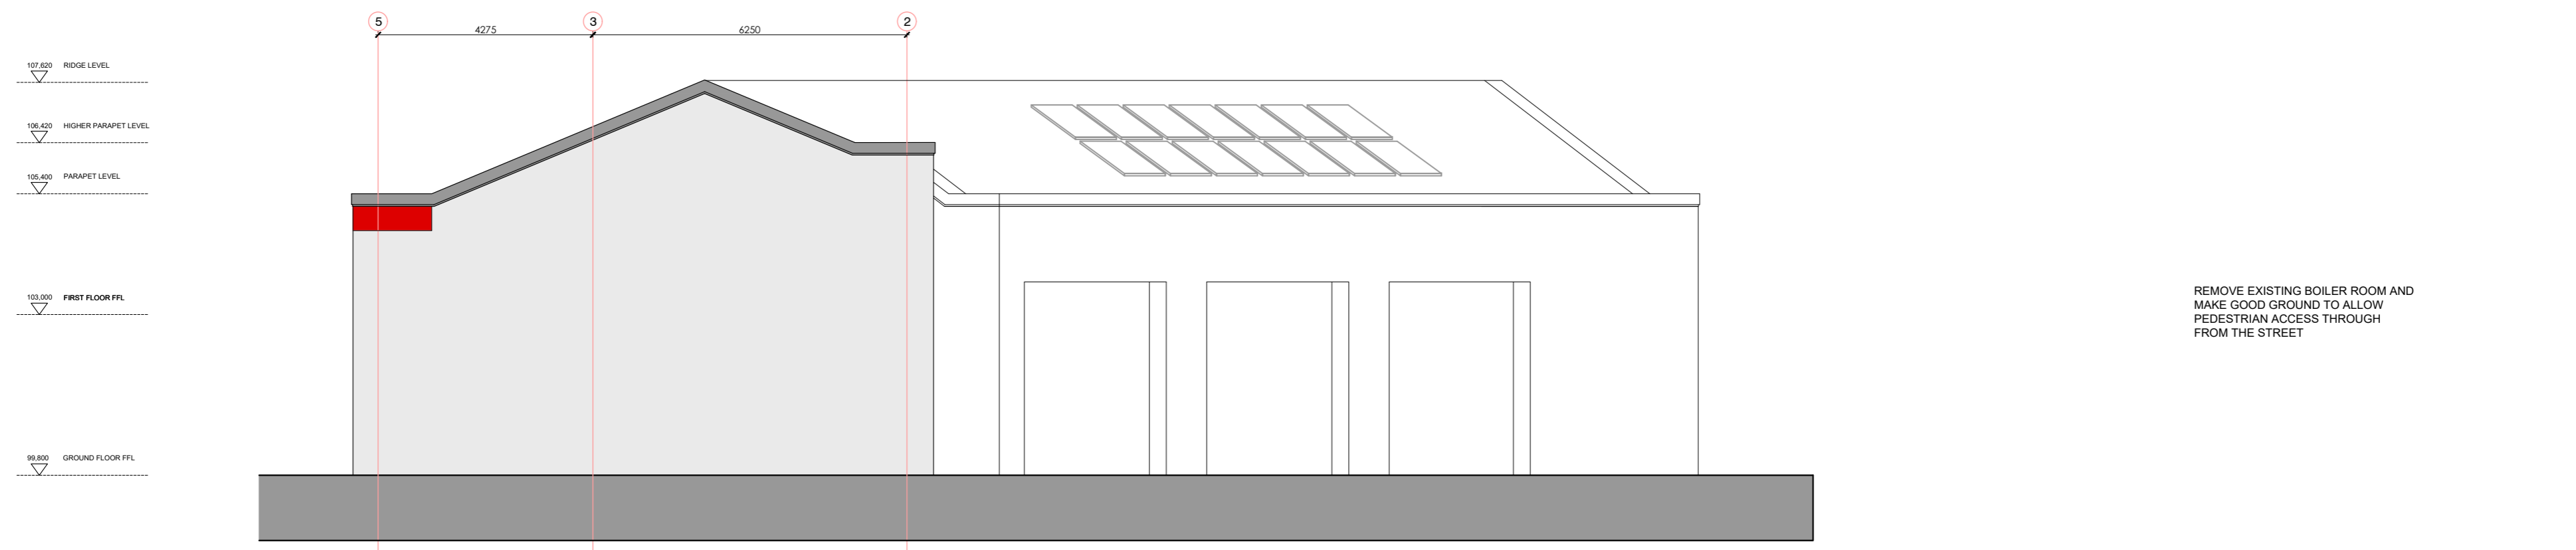


PROPOSED NORTH-WEST ELEVATION

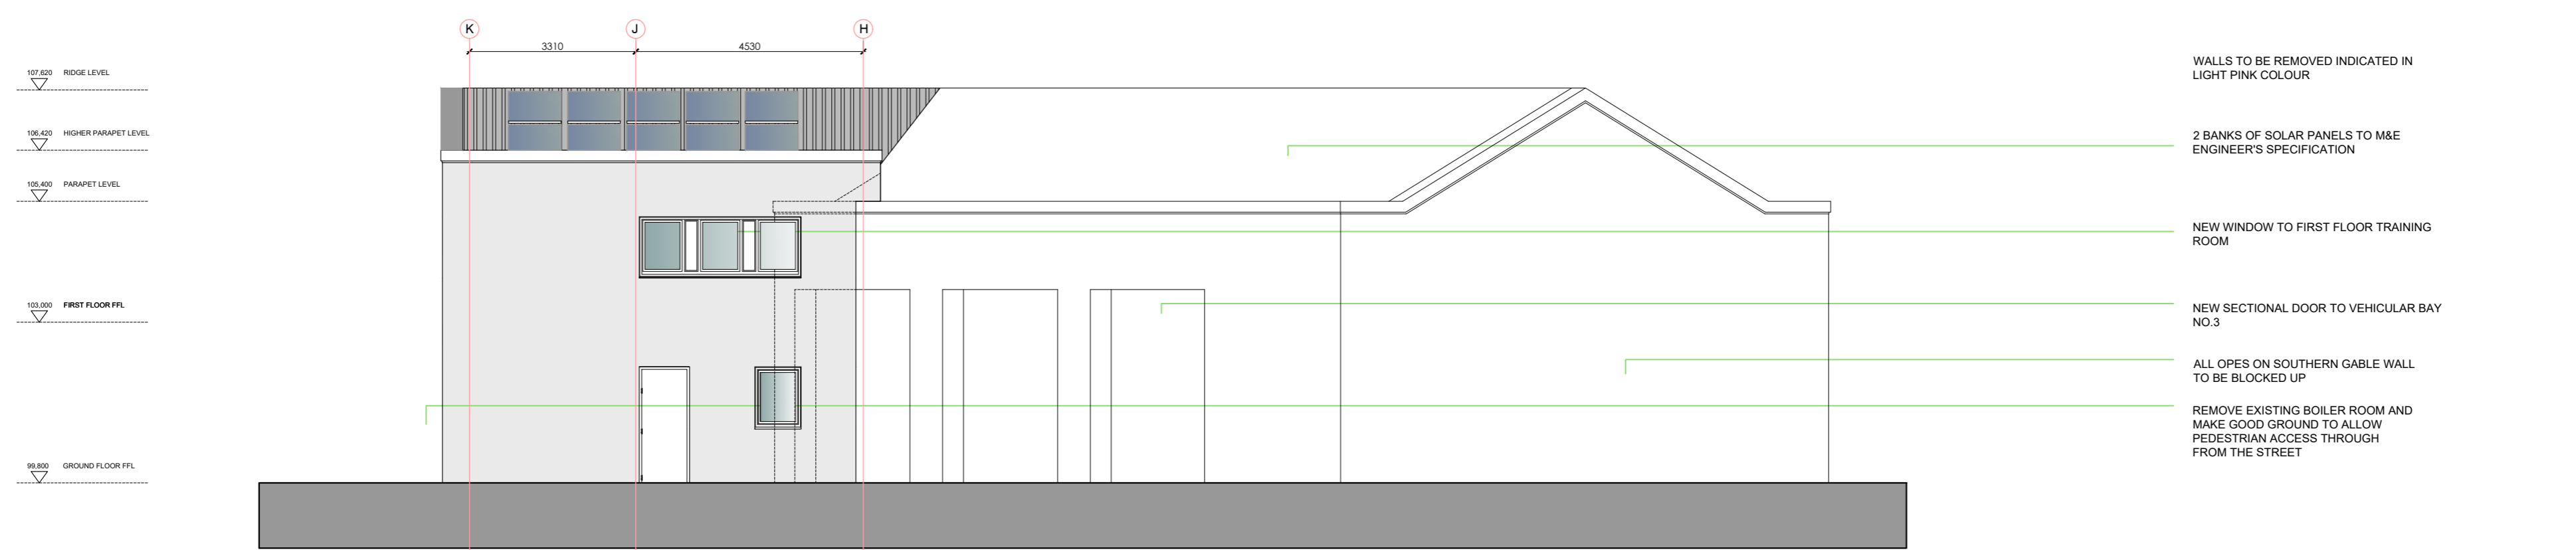

PROPOSED SOUTH ELEVATION

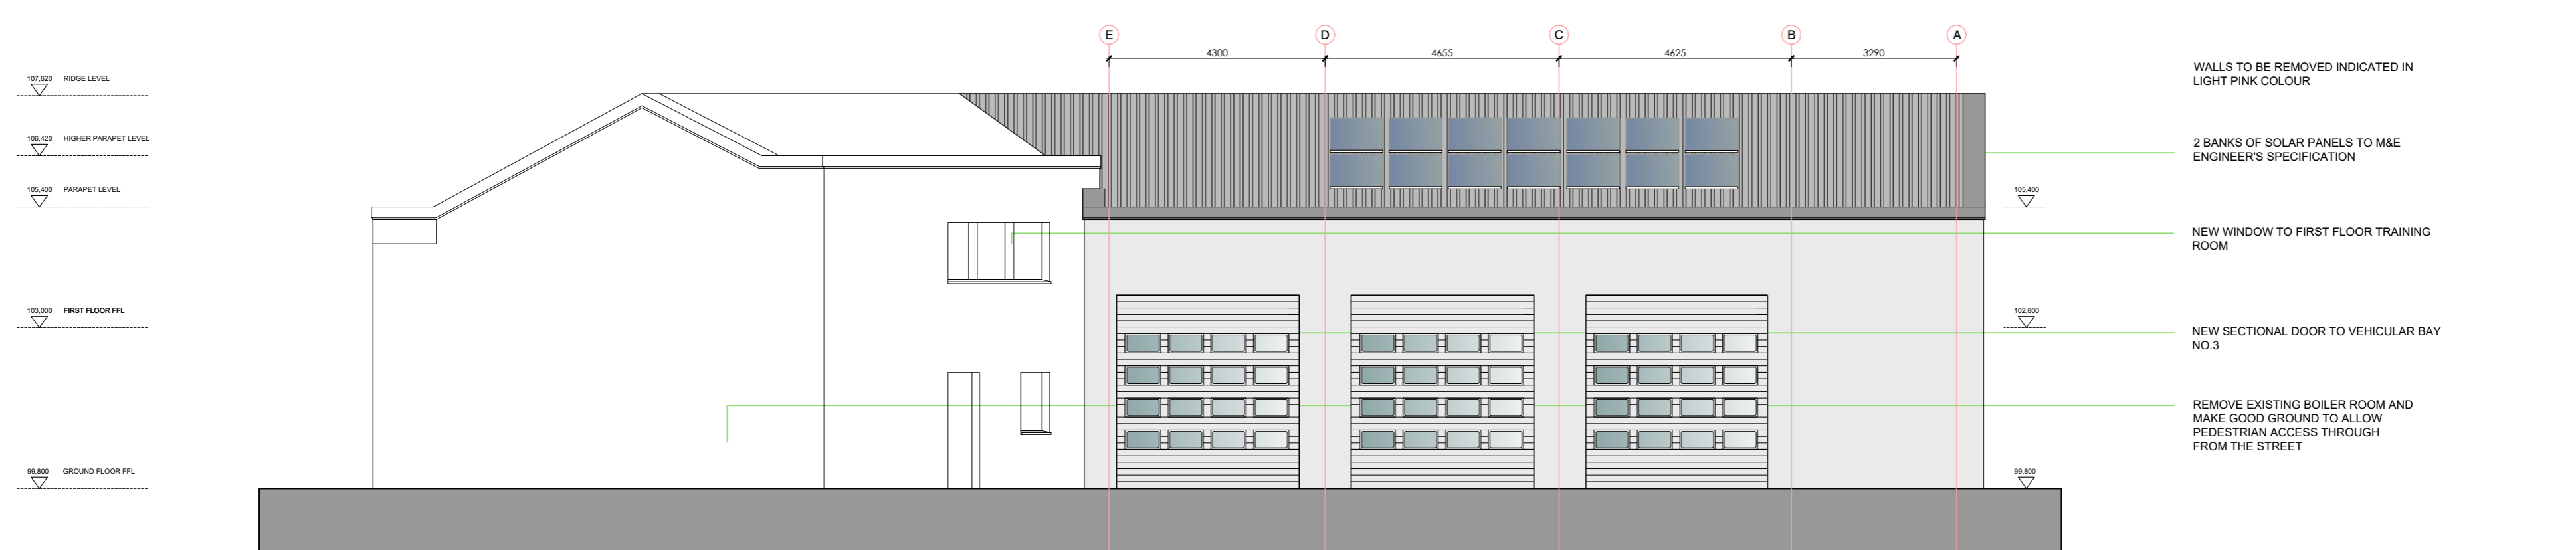

PROPOSED WEST ELEVATION

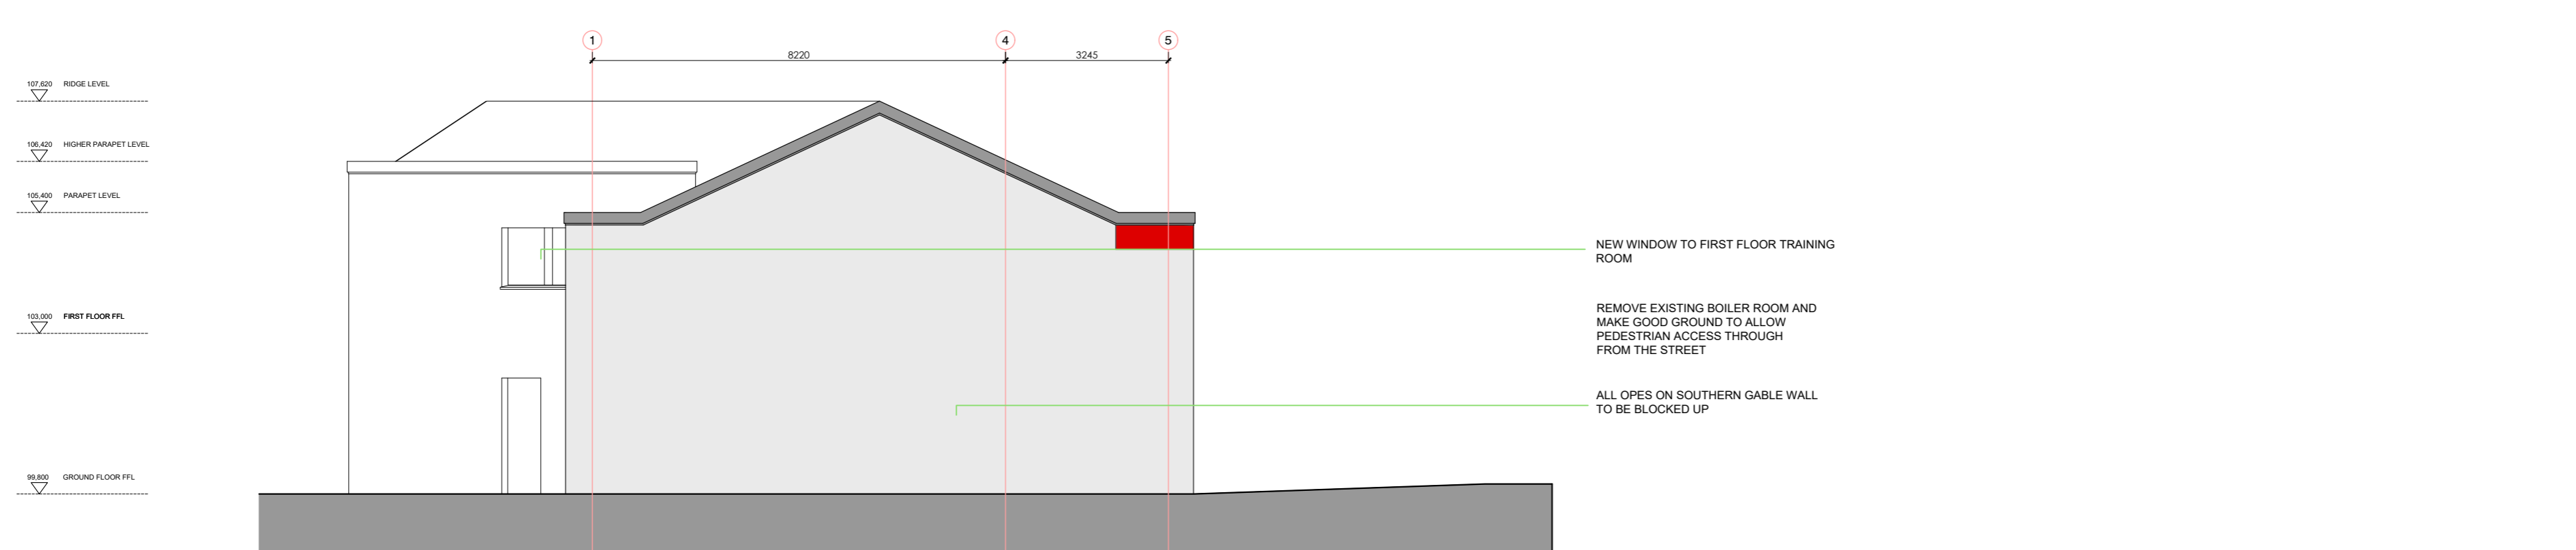

PROPOSED SOUTH ELEVATION

PROPOSED ELEVATIONS

notes:

REV	STA	NOTES	BY	DATE



job: REFURBISHMENT OF EXISTING FIRE STATION
 site: MUINE BHEAG, CO. CARLOW
 client: CARLOW COUNTY FIRE AND RESCUE SERVICE
 drawing: PROPOSED ELEVATIONS
 job no: 25106
 dgm no: P8_01-03
 date: APR 2026
 scale: 1:100 @A1
 revision no:
 42 dawson street
 dublin 2
 t: +353 1 7645 945
 f: +353 1 6714 770
 e: mail@node.ie
 w: www.node.ie
node