


KEY

- 1. PRESENTATION BUILDING (EXISTING LIBRARY)
- 2. LIBRARY EXTENSION TO BE DEMOLISHED
- 3. EXISTING MUSEUM (NOT SUBJECT TO THIS PLANNING APPLICATION)
- 4. TOURIST OFFICE

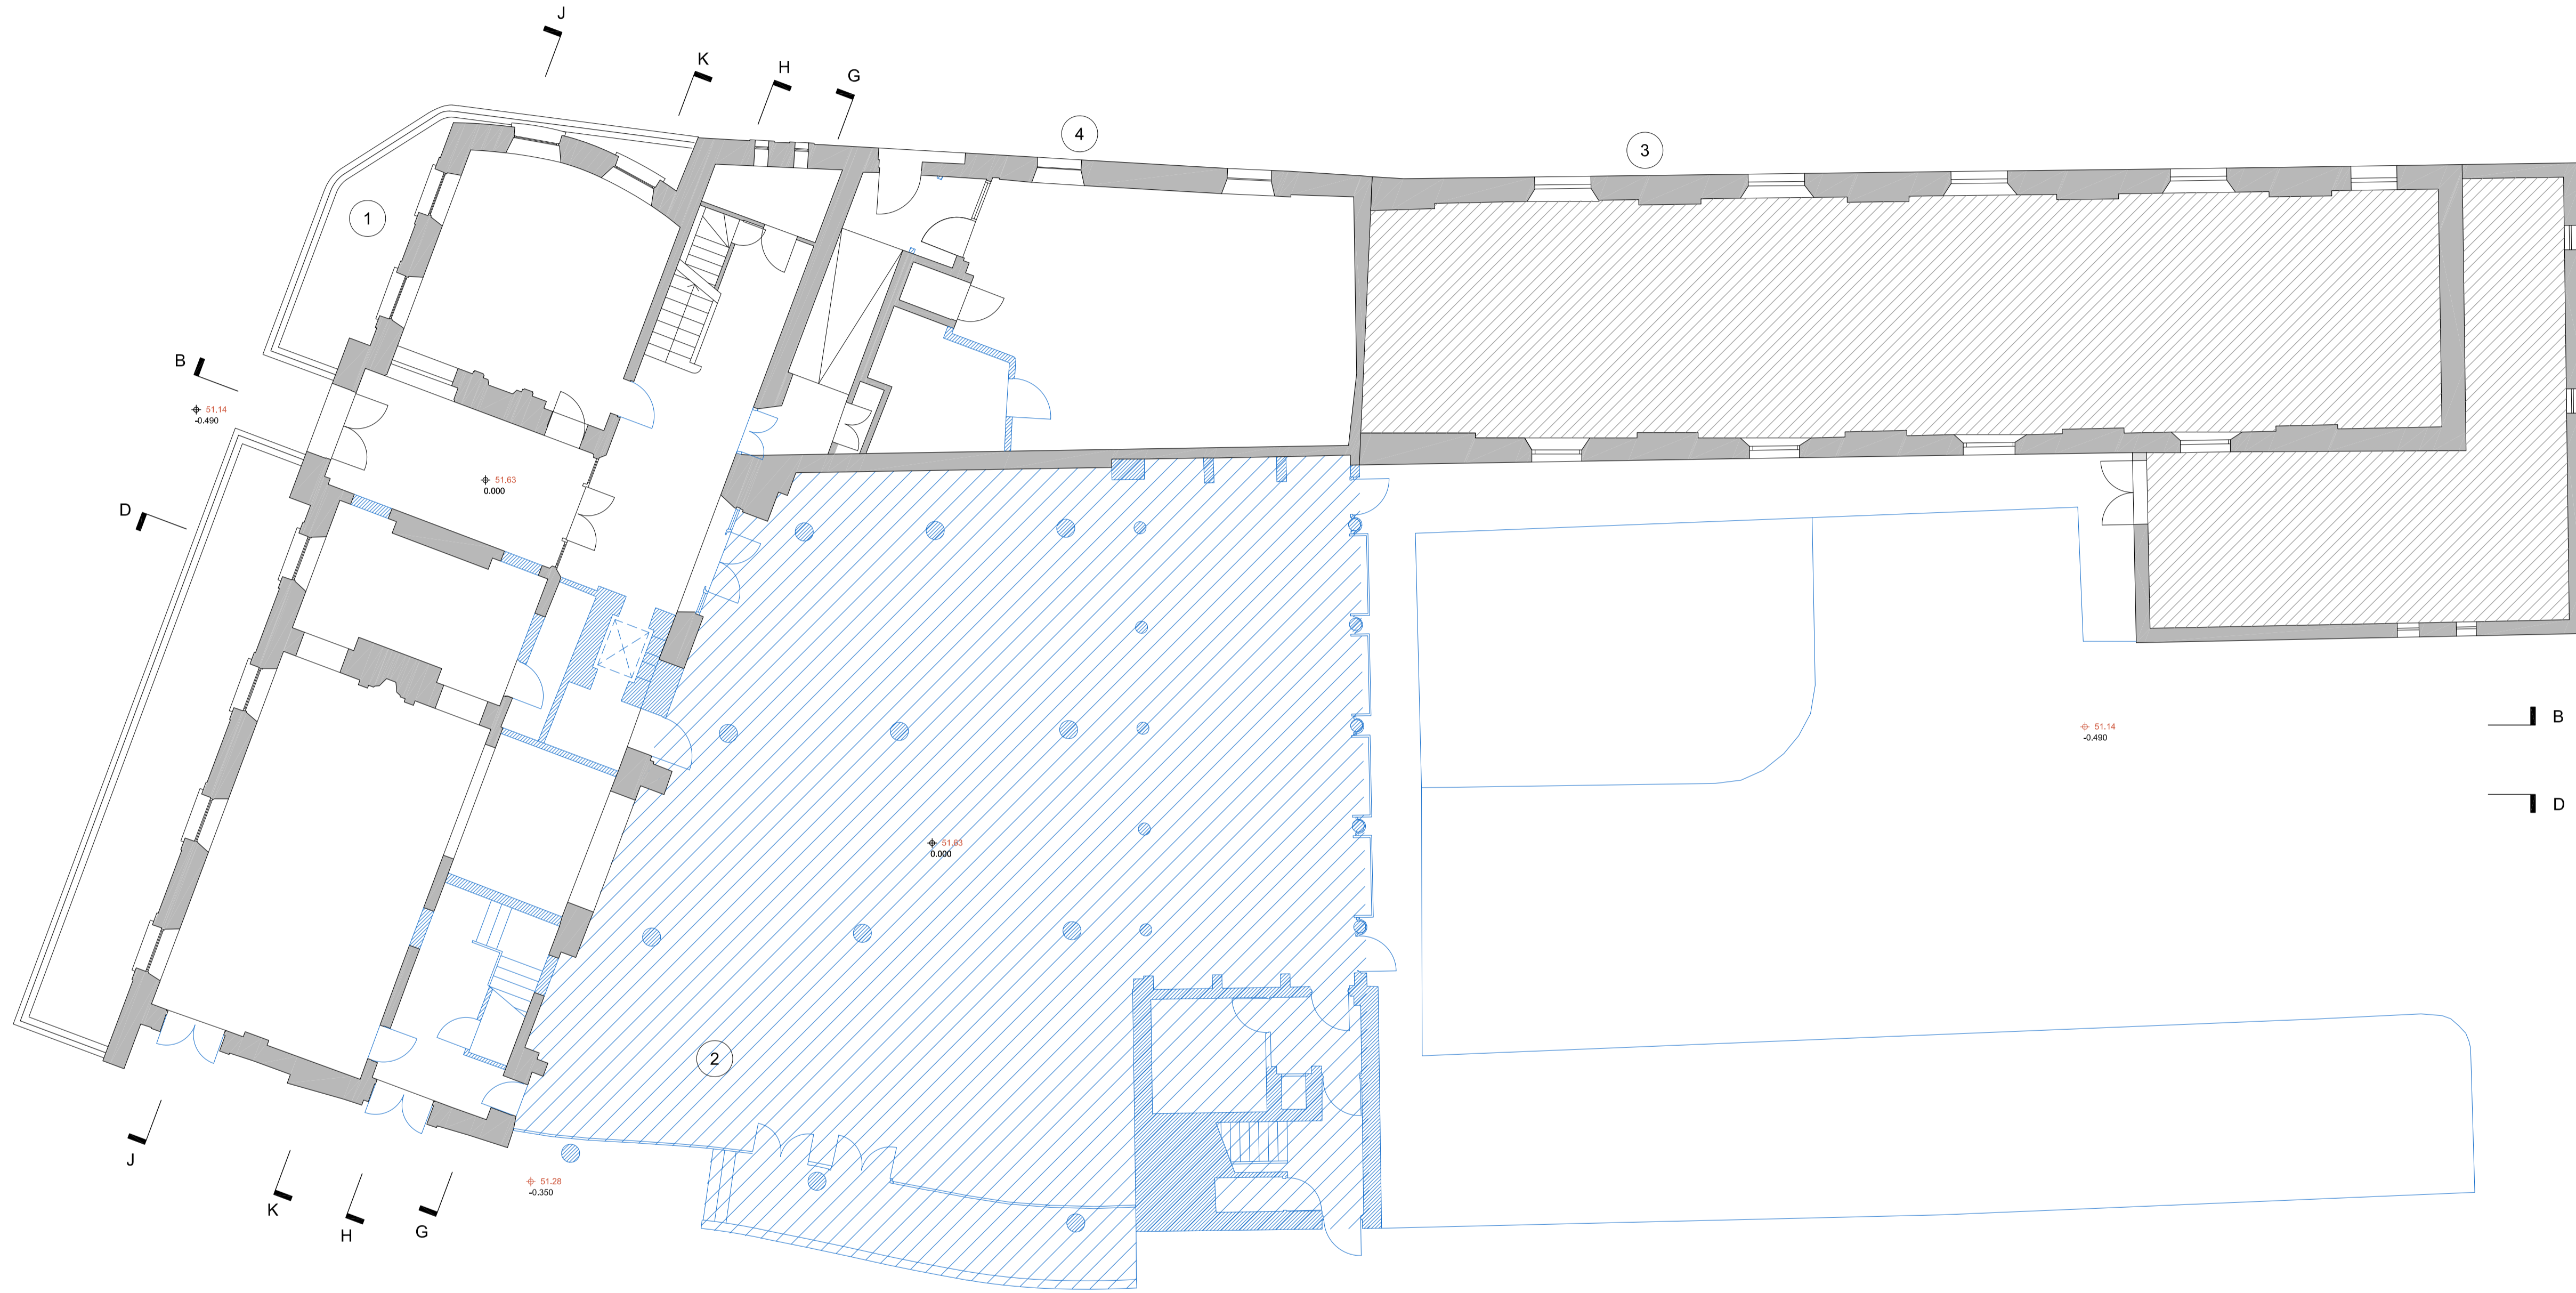

To be demolished

Fittings and furniture to be removed

P1	Minor Updates	16.02.21
Rev	Description	Date

Project PRESENTATION BUILDING  
 REGENERATION  
 LIBRARY, CULTURAL, CIVIC, AND LEARNING SPACE  
 TULLOW STREET CARLOW

Title  
**DEMOLITION GROUND FLOOR PLAN**

Project No.	Drawing No.	Date	Scale @ A1
20CLB	PP_110	23.10.20	1:100

This drawing and any design herein is the copyright of the Architects and must not be reproduced without their consent. Drawings remain the property of the Architects. Do not scale off drawings. Use written dimensions.

32 South Terrace, Cork  
 t: 021 4847123  
 e: info@ccnarchitects.net  
 w: ccnarchitects.net

