


KEY

- 1. PRESENTATION BUILDING (EXISTING LIBRARY)
- 2. LIBRARY EXTENSION TO BE DEMOLISHED
- 3. EXISTING MUSEUM (NOT SUBJECT TO THIS PLANNING APPLICATION)

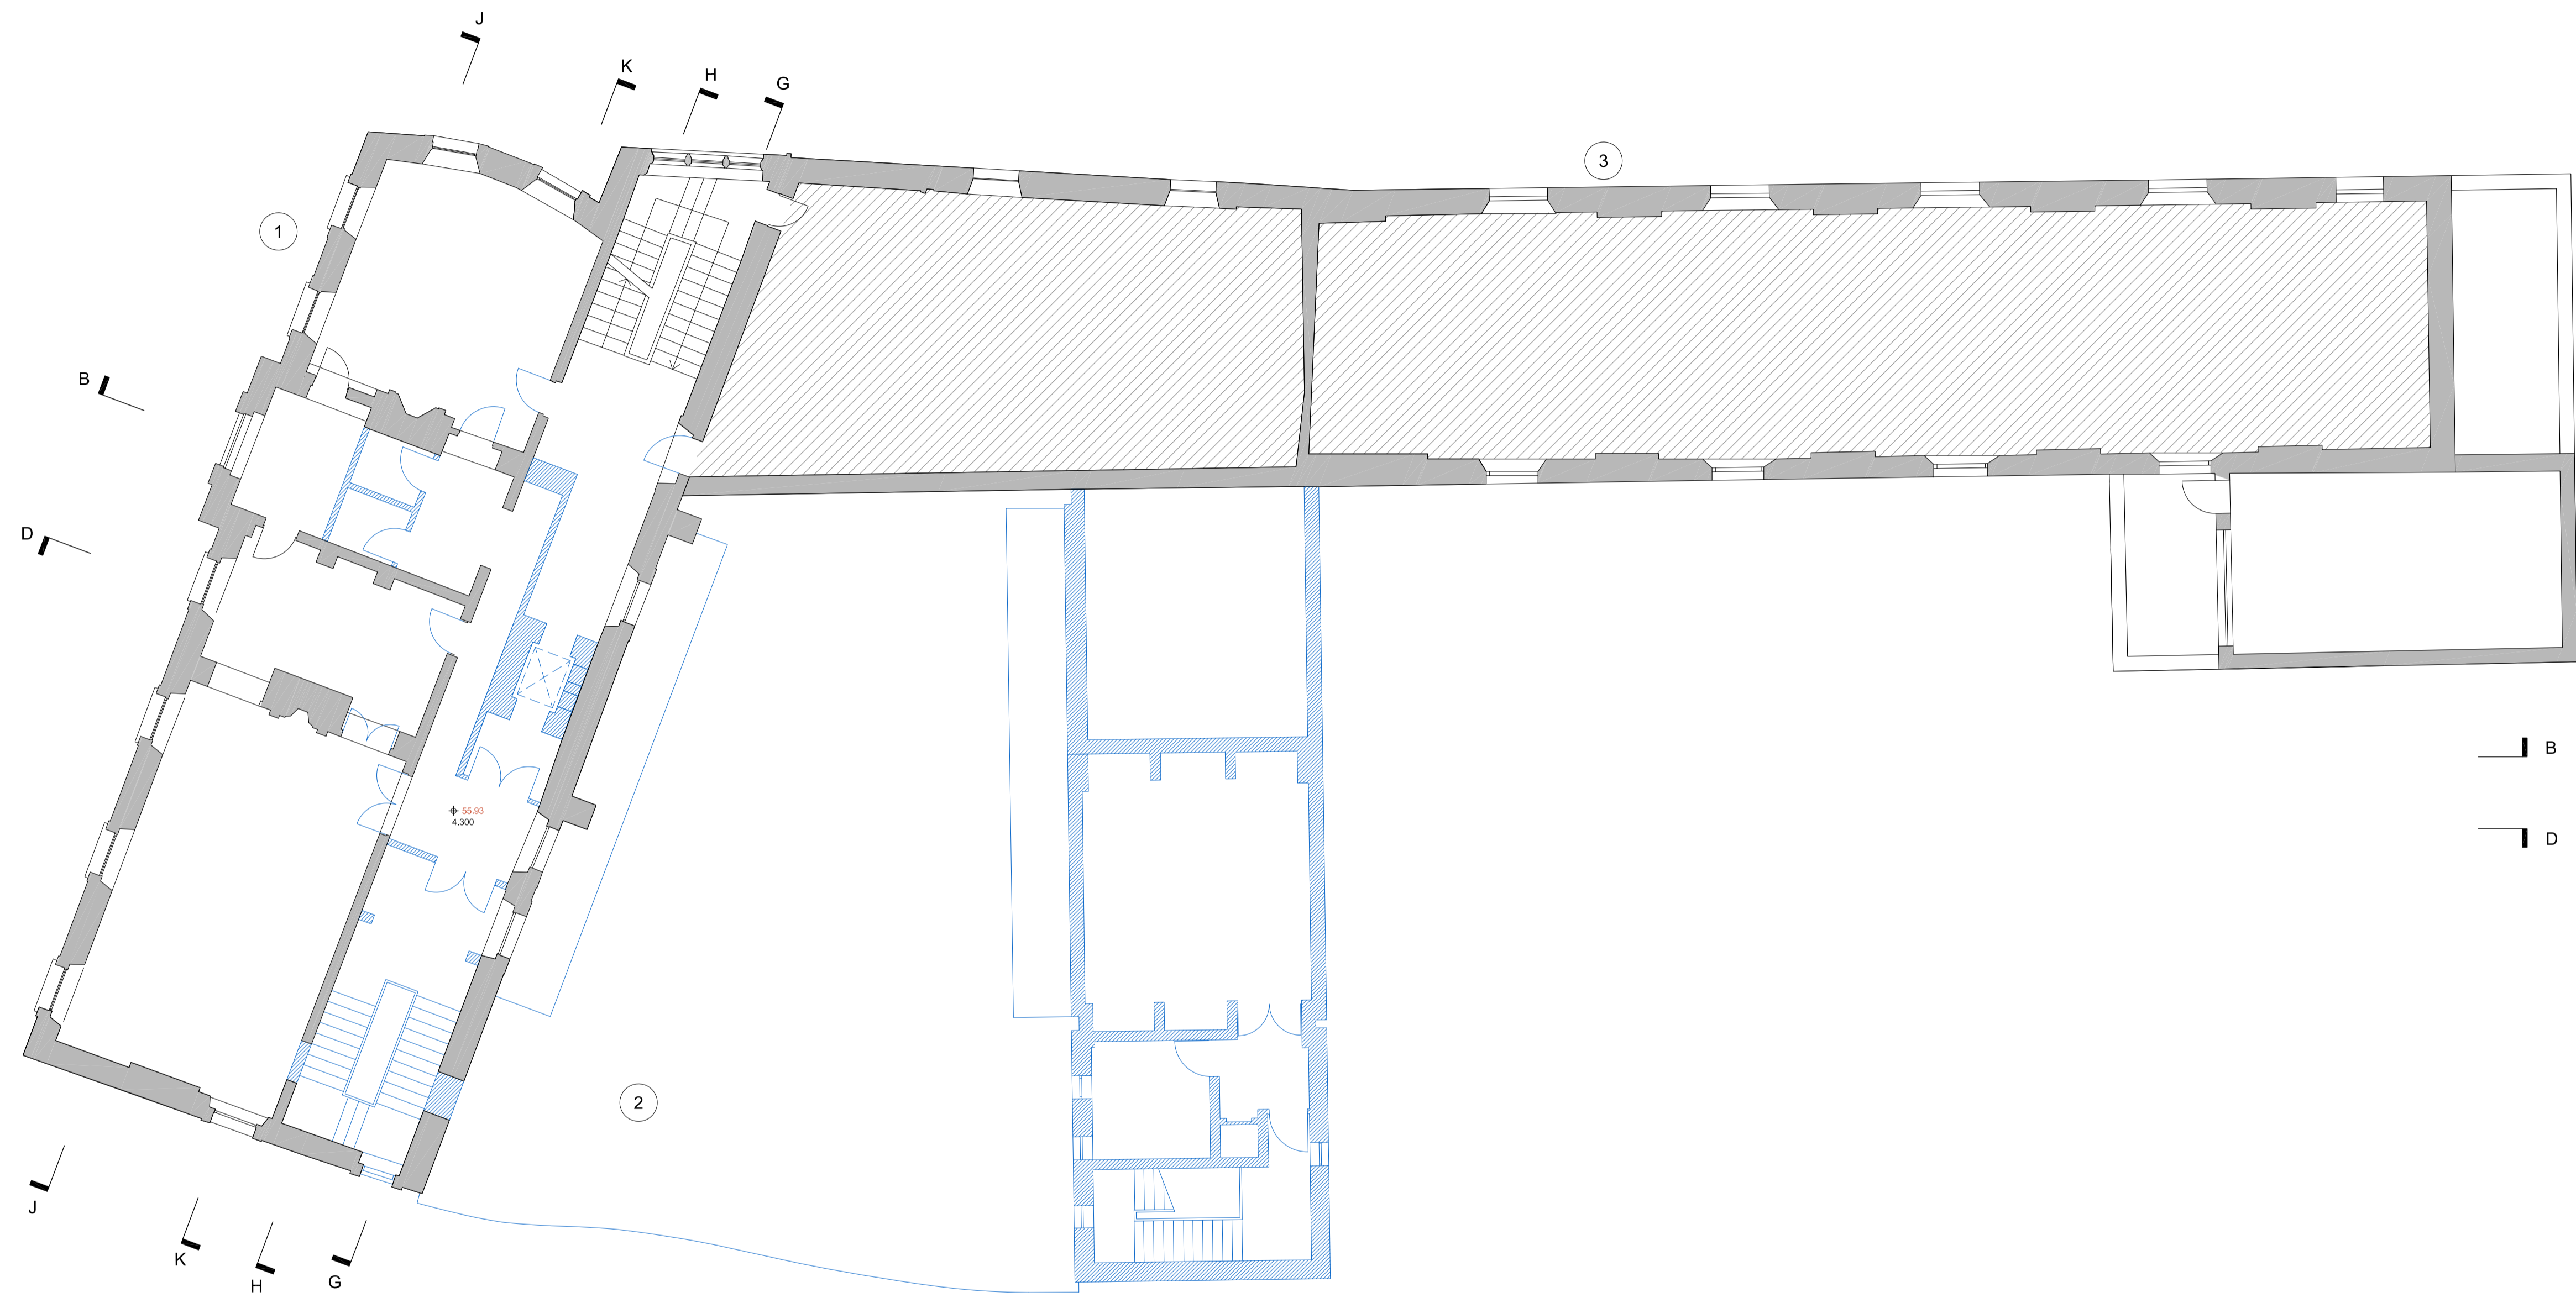

To be demolished

Fittings and furniture to be removed

P1	Planning Issue	19.02.21
Rev	Description	Date
Project PRESENTATION BUILDING		
REGENERATION		
LIBRARY, CULTURAL, CIVIC, AND LEARNING SPACE		
TULLOW STREET CARLOW		

Title **DEMOLITION FIRST FLOOR PLAN**

Project No.	Drawing No.	Date	Scale @ A1
20CLB	PP_111	23.10.20	1:100

This drawing and any design herein is the copyright of the Architects and must not be reproduced without their consent. Drawings remain the property of the Architects. Do not scale off drawings. Use written dimensions.

32 South Terrace, Cork
 t: 021 4847123
 e: info@ccnarchitects.net
 w: ccnarchitects.net

