



1 PROPOSED EAST ELEVATION
1:100

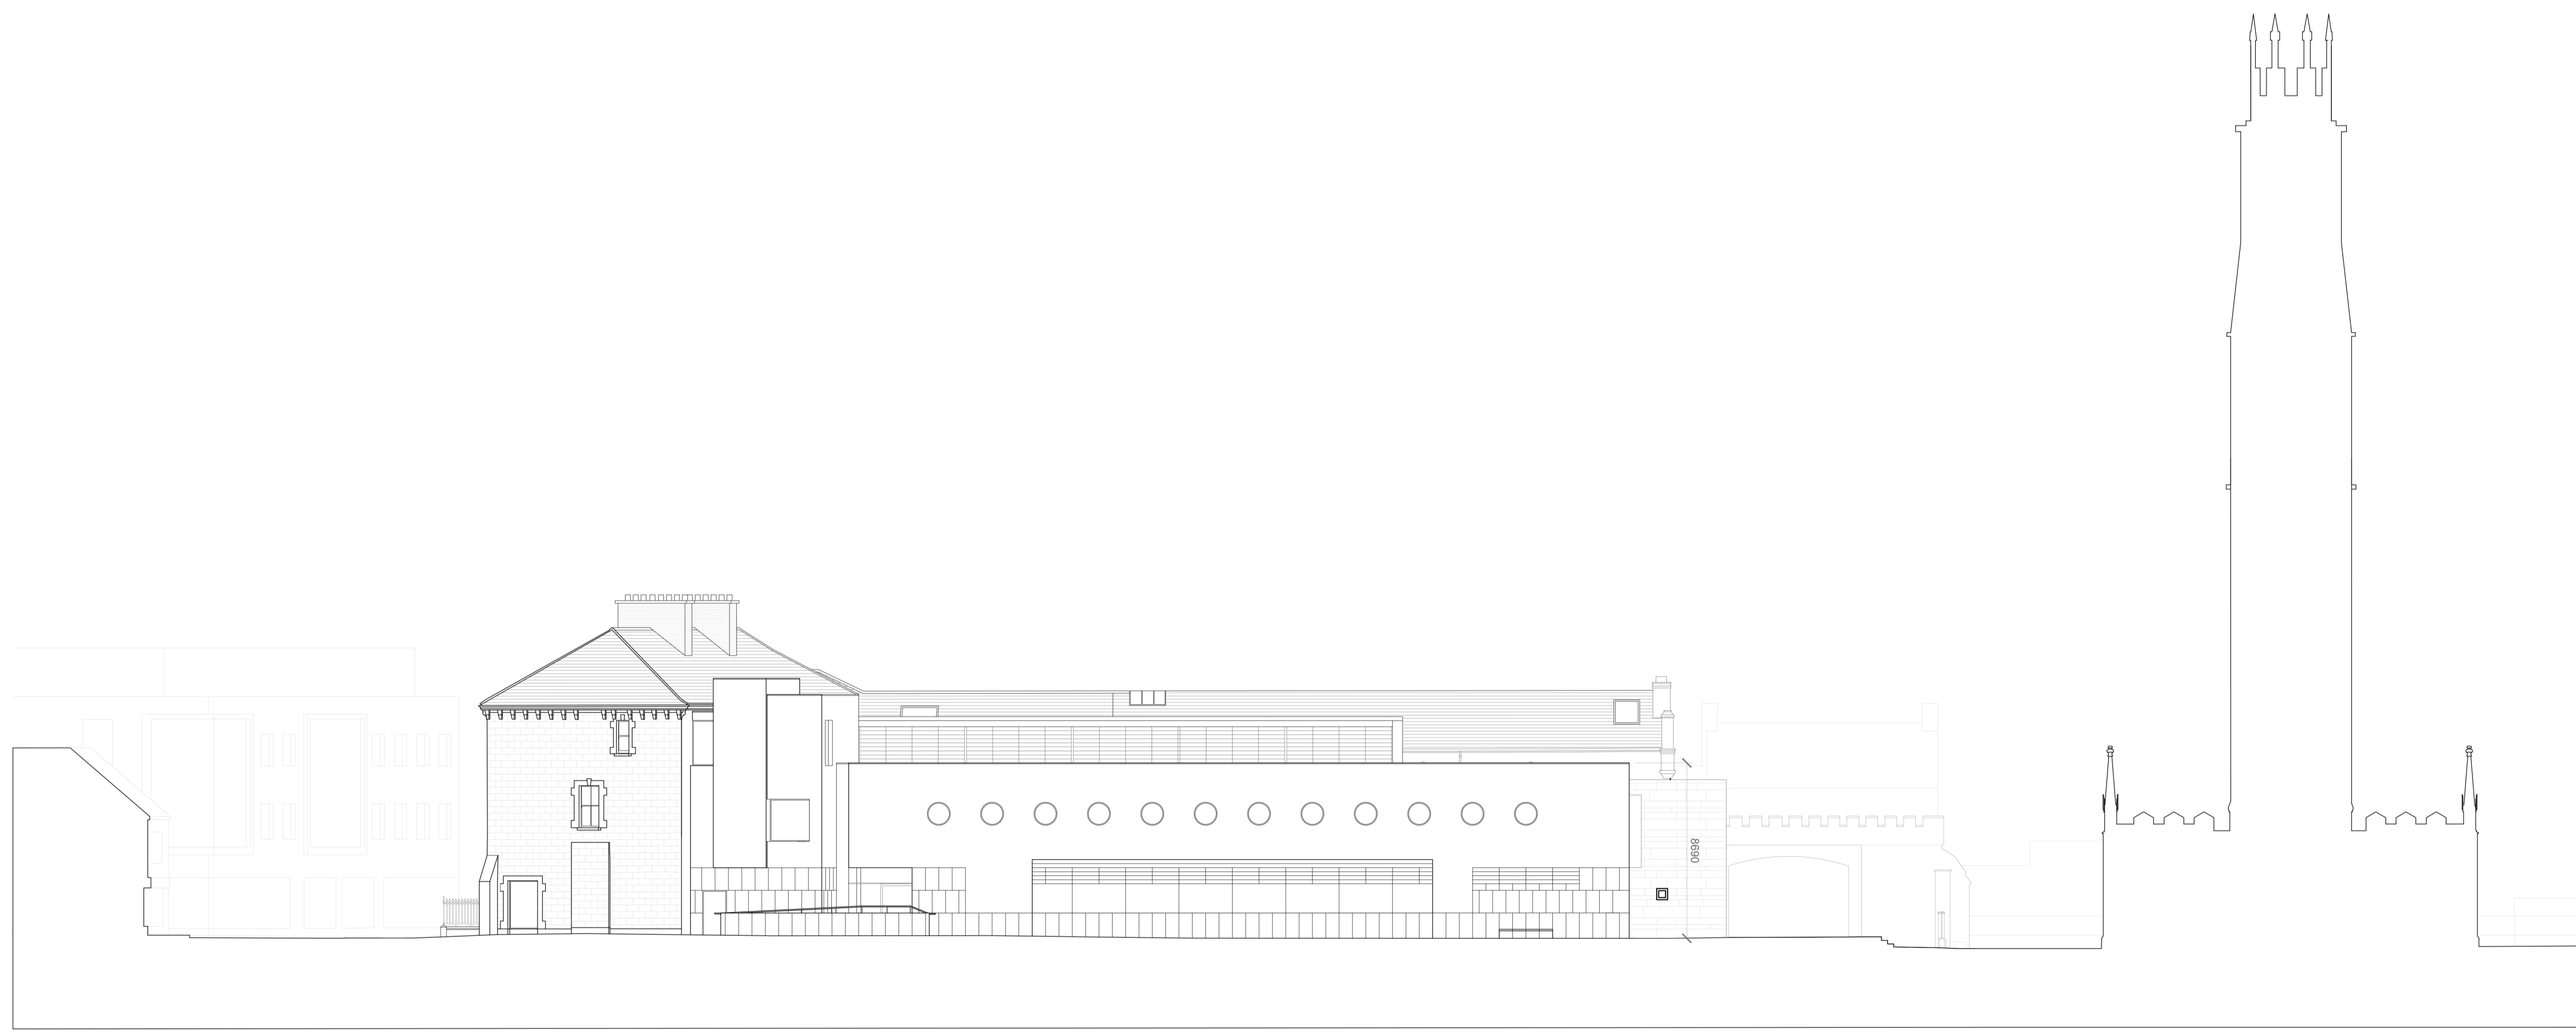

2 PROPOSED CONTIGUOUS EAST ELEVATION
1:200

- KEY**
1. Self colour lime render
 2. Limestone cladding
 3. Frameless/aluminium powder-coated framed glazing
 4. Solid metal door
 5. Standing seam zinc roof

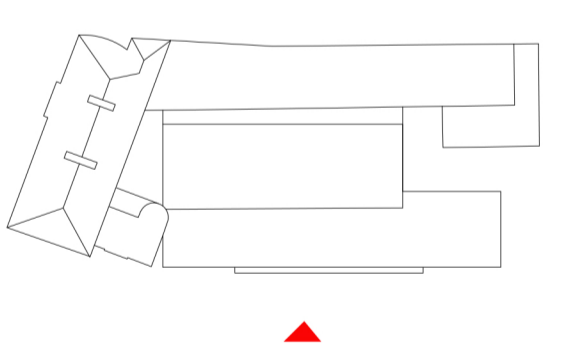

P2	Minor Updates	17.02.21
P1	Minor Updates	07.12.20
Rev	Description	Date

Project: REGENERATION BUILDING
LIBRARY, CULTURAL, CIVIC, AND LEARNING SPACE
TULLOW STREET CARLOW

Title: PROPOSED EAST ELEVATION

Project No. Drawing No. Date Scale @ A1
20CLB PP_125 31.07.20 1:100

This drawing and any design herein is the copyright of the Architects and must not be reproduced without their consent. Drawings remain the property of the Architects. Do not scale off drawings. Use written dimensions.

32 South Terrace, Cork
t: 021 4847123
e: info@ccnarchitects.net
w: ccnarchitects.net

**CARR
COTTER
&
NAESSENS
ARCHITECTS**