


1 Ground Floor Plan - Block A
Scale 1:100

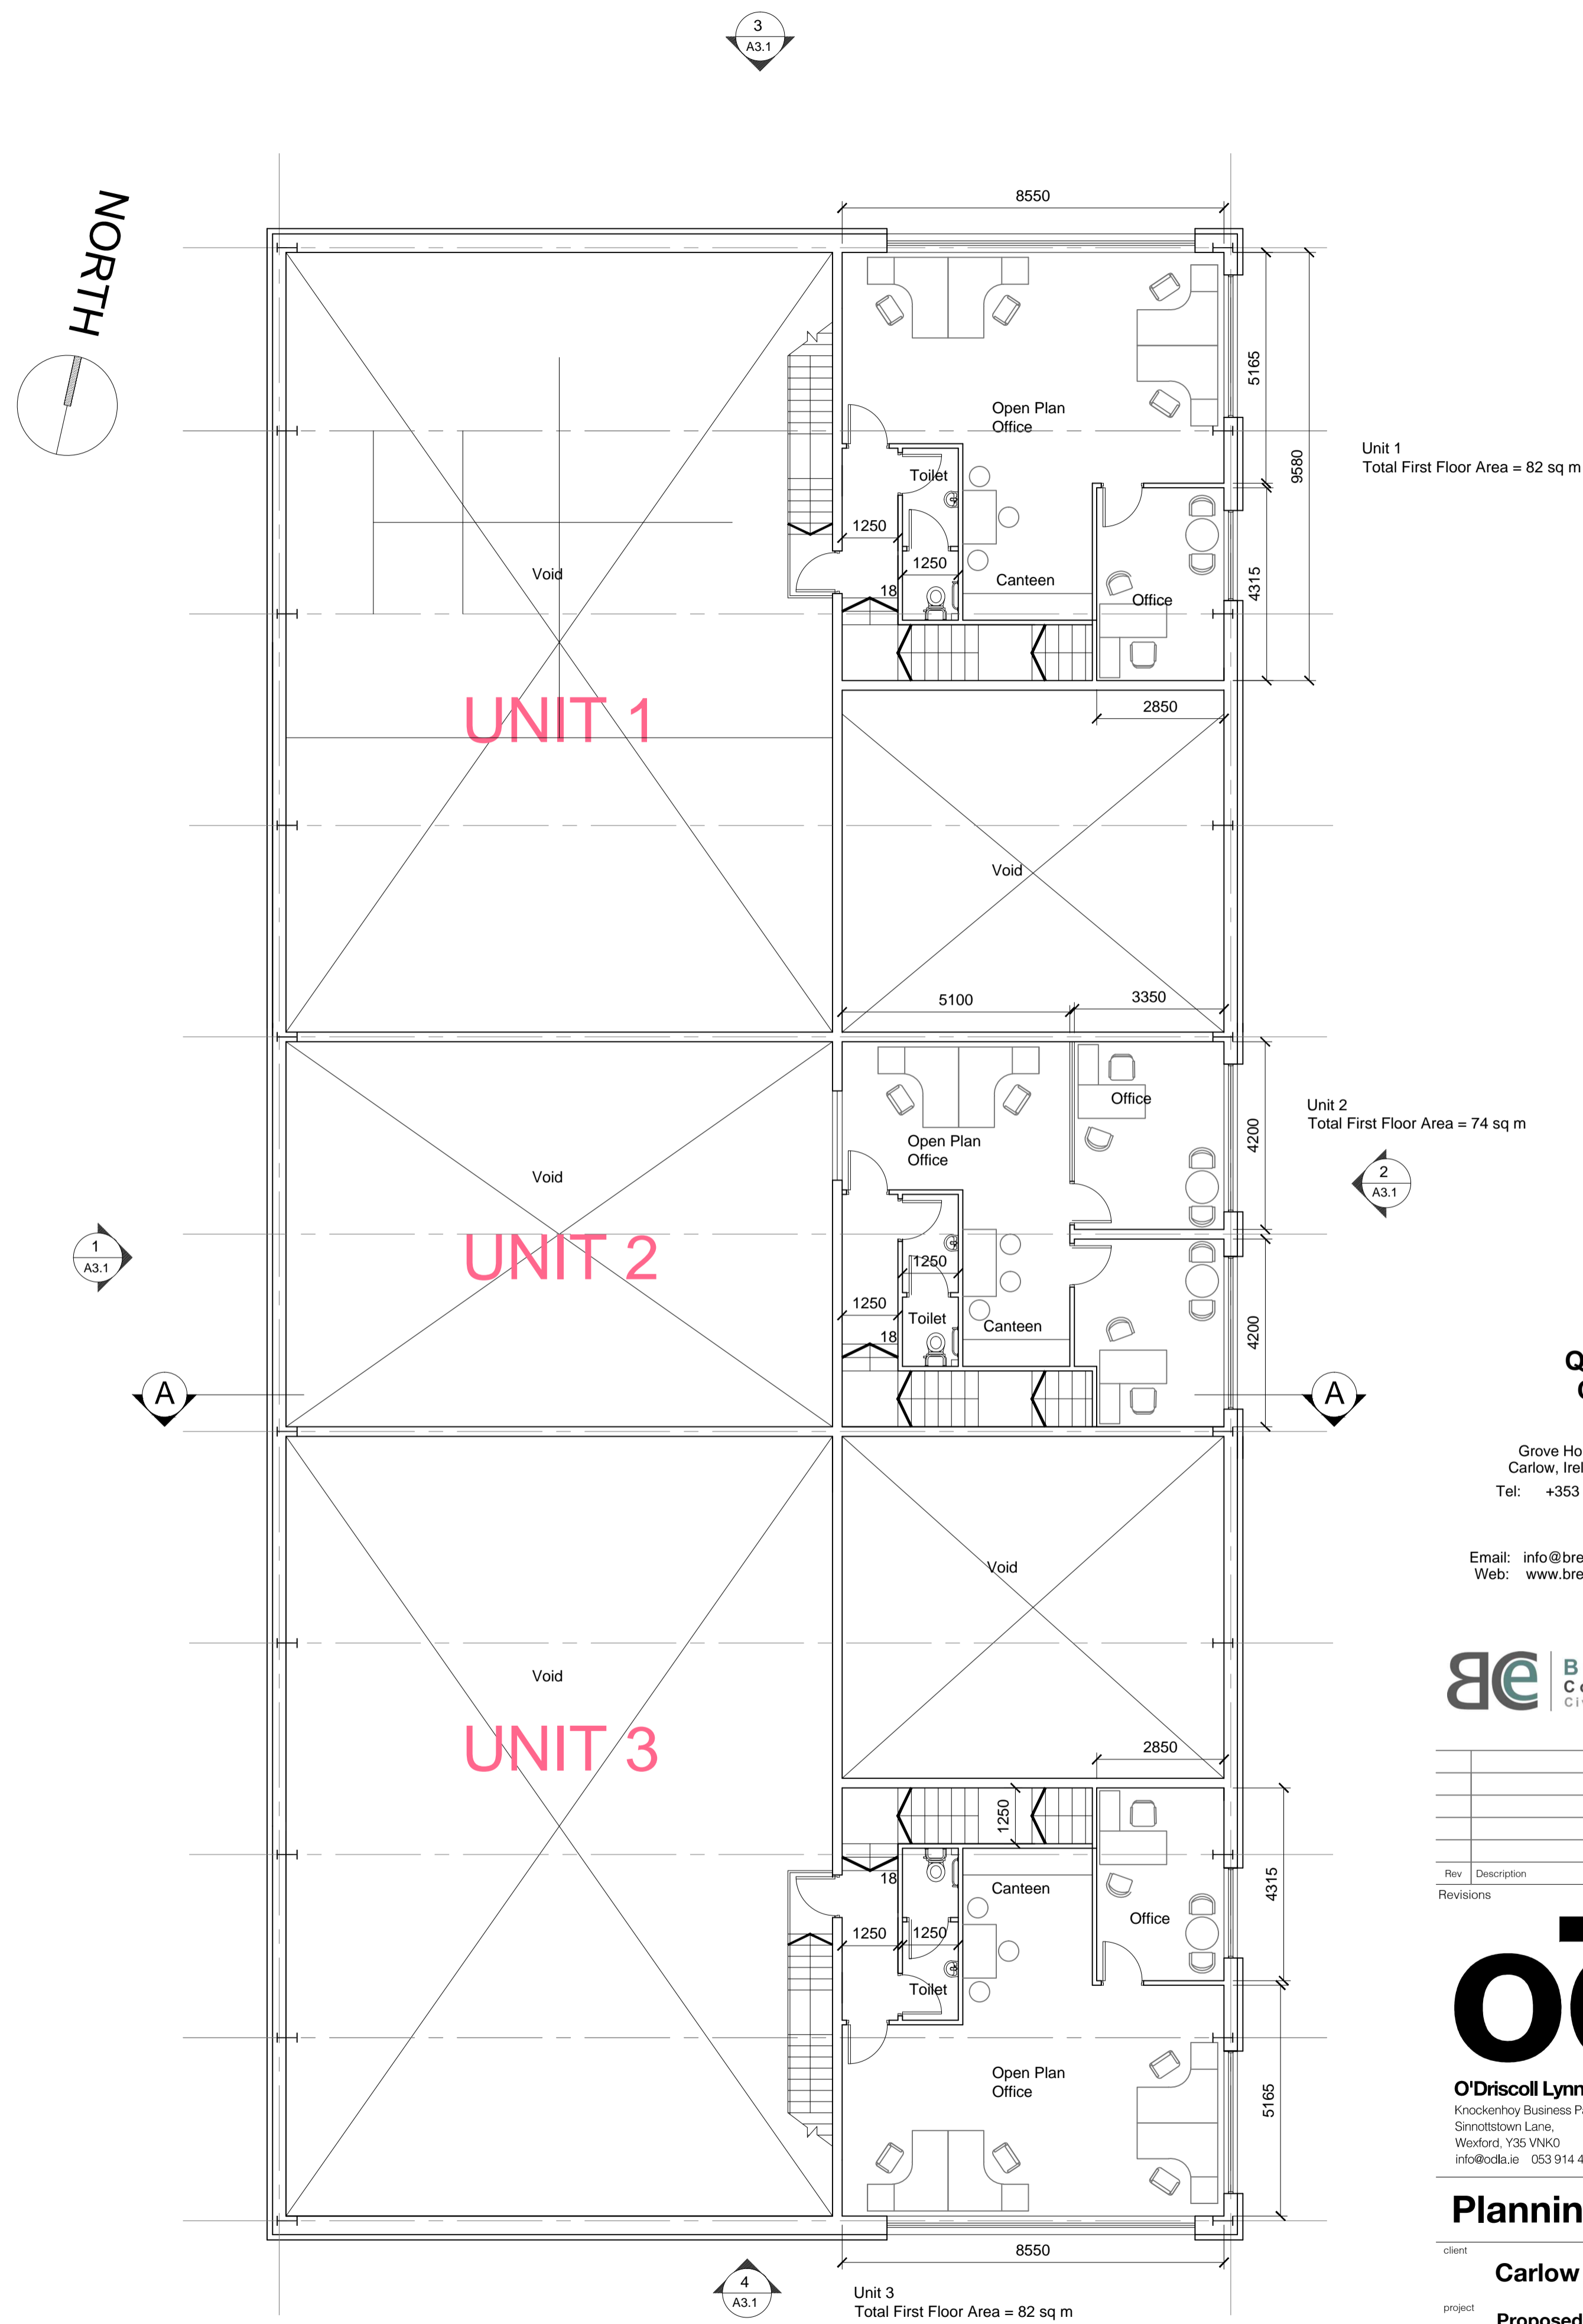

2 First Floor Plan - Block A
Scale 1:100

Unit 1
Total First Floor Area = 82 sq m

Unit 2
Total First Floor Area = 74 sq m

Unit 2
Total Ground Floor Area = 181 sq m

Unit 3
Total Ground Floor Area = 366 sq m

Block A FFL = 57.75

**Project Managers
Quantity Surveyors
Construction Cost
Consultants**

Grove House, Athy Road,
Carlow, Ireland, R93 FP76.
Tel: +353 (0)59 913 0722



Email: info@brennanassociates.ie
Web: www.brennanassociates.ie

**Brennan
Associates**

BE BOWE
Consulting Engineers
Civil and Structural

Rev	Description	Date

odla

O'Driscoll Lynn Architects
Knockenhy Business Park,
Sinnottstown Lane,
Wexford, Y35 VNK0
info@odla.ie 053 914 4912 www.odla.ie



Planning

client **Carlow County Council**

project **Proposed Enterprise Campus
O'Brien Road, Carlow**

site **Block A Floor Plans**

date	scale	sheet no.	rev no.
05.04.2021	1:200 @ A1		
drawn by	file		
BO'D	21-2323		A2.1