


1 Roof Plan - Block A
Scale 1:100

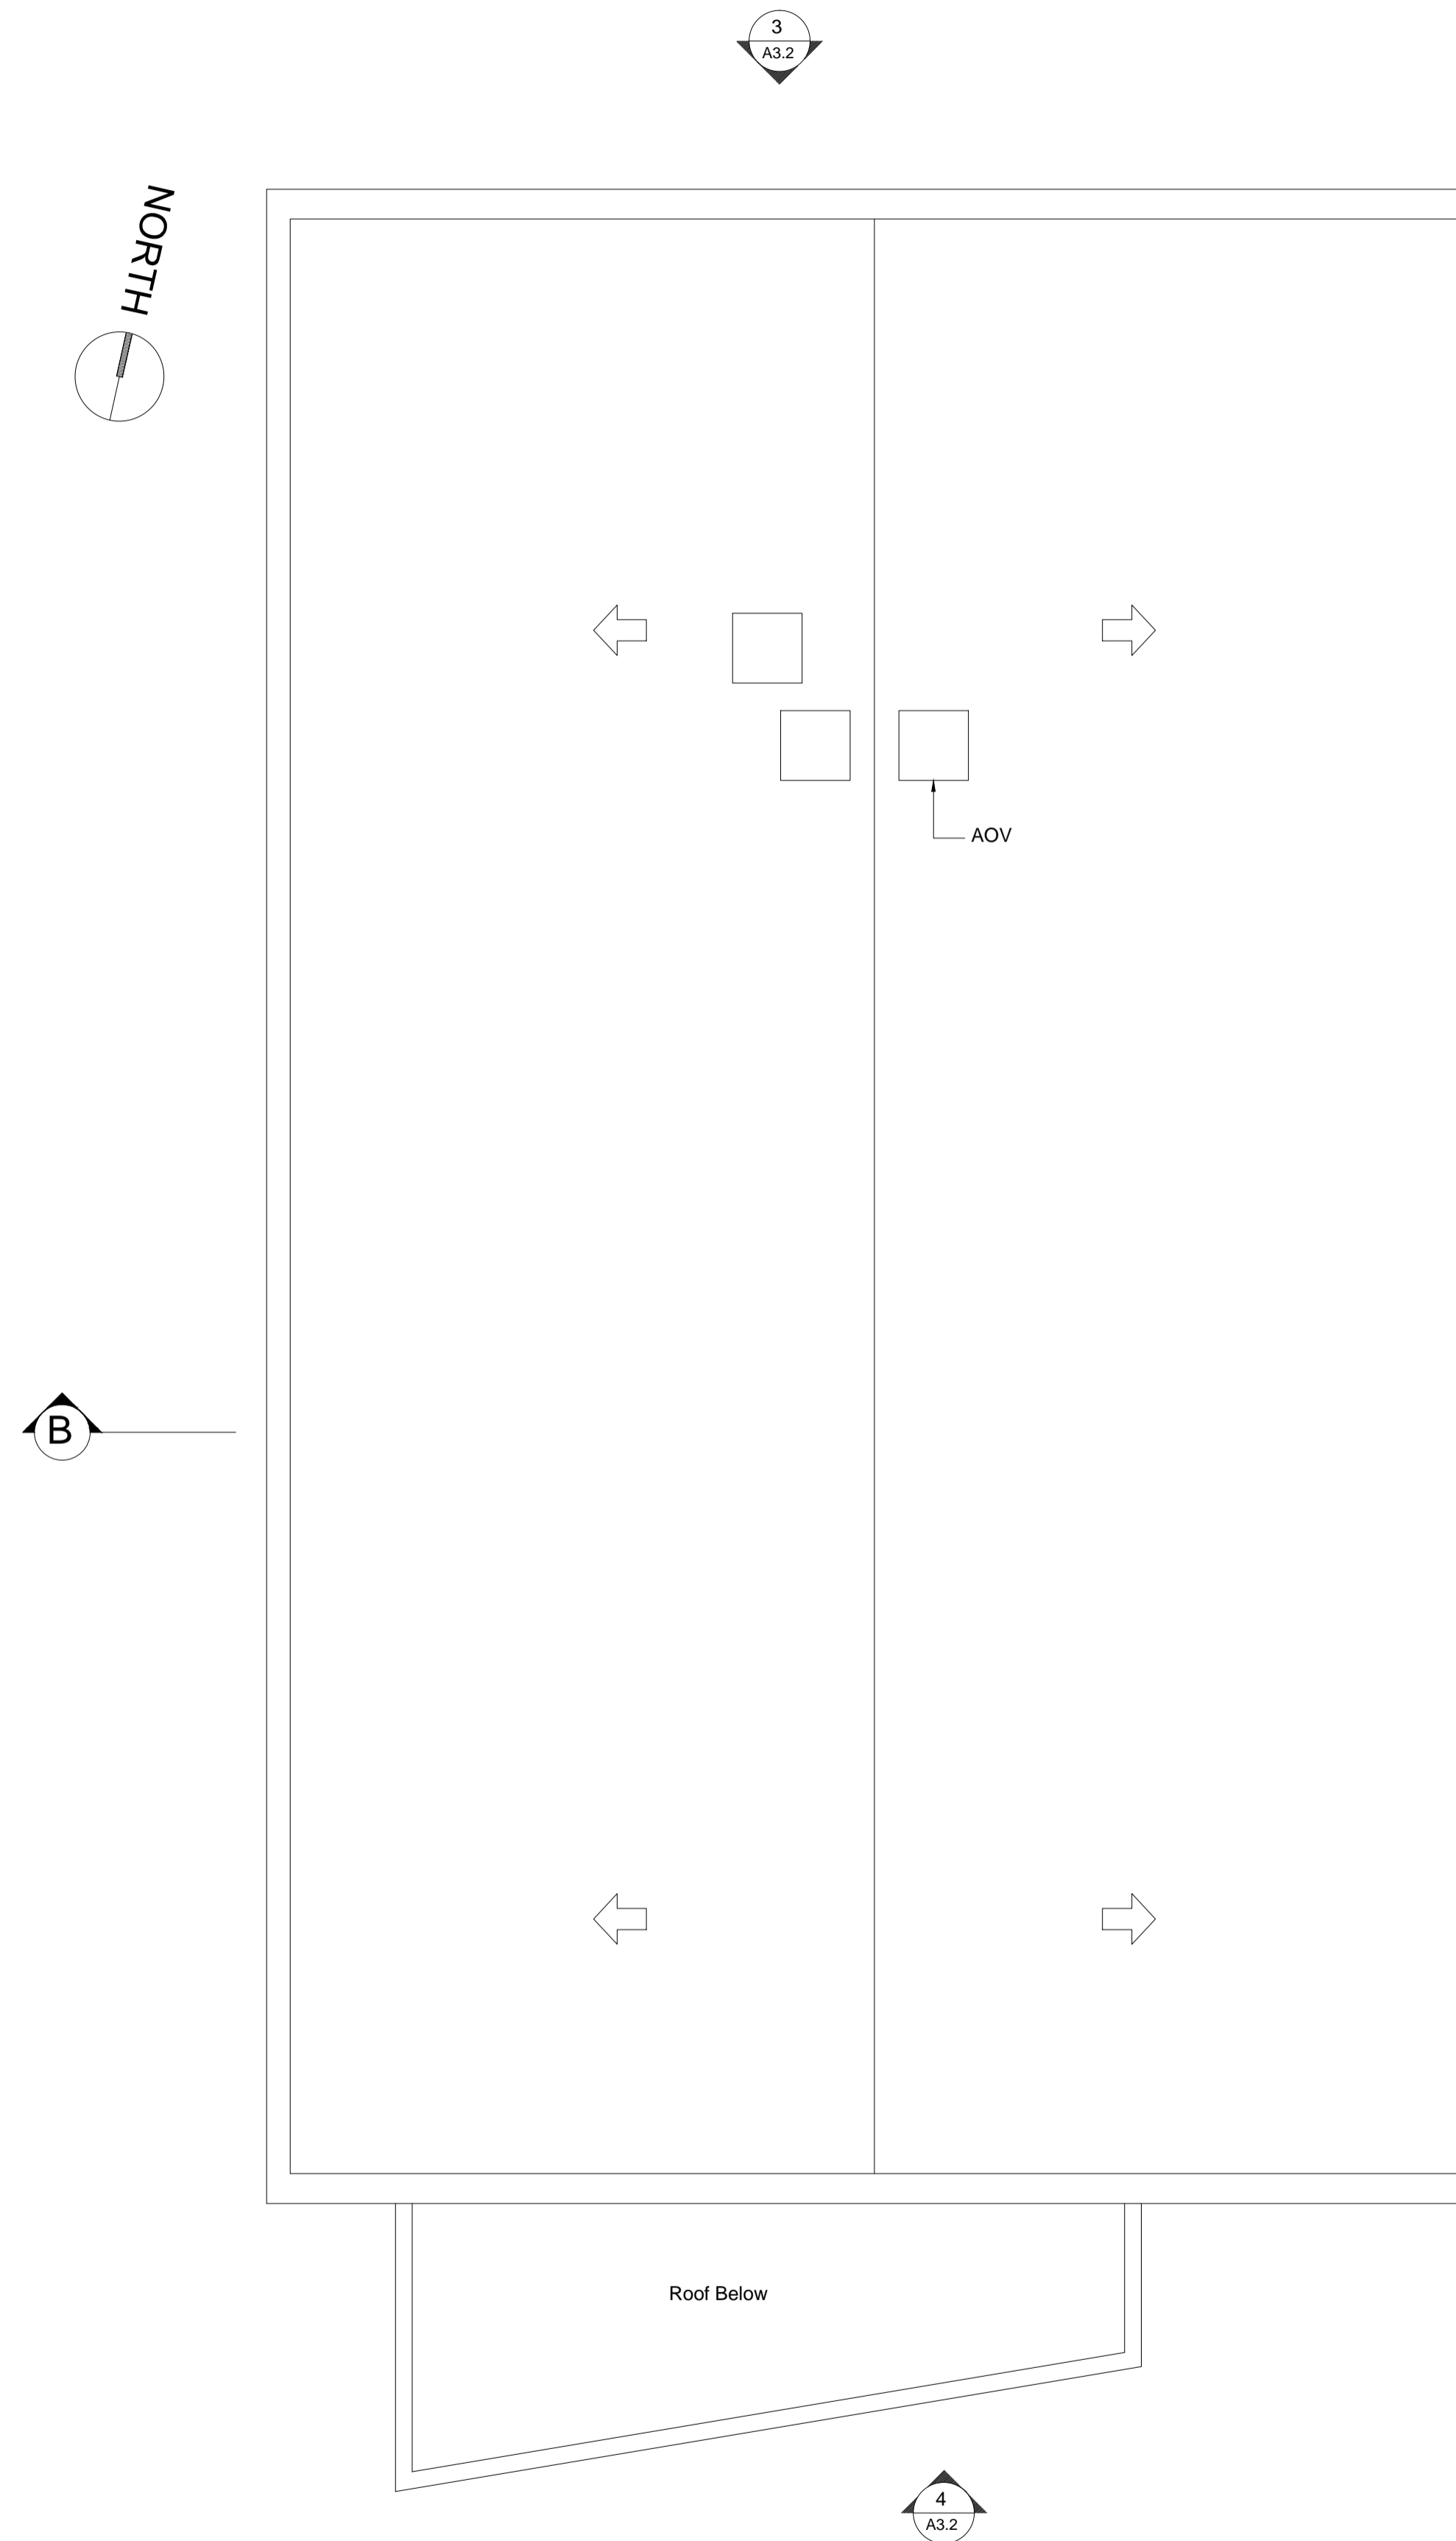

2 Roof Plan - Block B
Scale 1:100

**Project Managers
Quantity Surveyors
Construction Cost
Consultants**

Grove House, Athy Road,
Carlow, Ireland, R93 FP76.
Tel: +353 (0)59 913 0722

Email: info@brennanassociates.ie
Web: www.brennanassociates.ie

Brennan Associates

BE BOWE
Consulting Engineers
Civil and Structural

Rev	Description	Date

o'dla

O'Driscoll Lynn Architects
Knockenhy Business Park,
Sinnottstown Lane,
Wexford, Y35 VNK0
info@odla.ie 053 914 4912 www.odla.ie

REGISTERED ARCHITECT
RIAI

Planning

client **Carlow County Council**

project **Proposed Enterprise Campus
O'Brien Road, Carlow**

site **Block A & Block B Roof Plans**

date	scale	sheet no.	rev no.
05.04.2021	1:100 @ A1		
drawn by BO'D	file 21-2323	A2.3	