


Copyright. All Rights Reserved.
 This work is copyright and cannot be produced or copied in any form or by any means (graphic, electronic or mechanical including photocopying) without the written permission of the originator. Any license, express or implied, to use this document for any purpose whatsoever is restricted to the terms of the agreement or implied agreement between the originator and the instructing party.


Levels and contours are relative to an Ordnance Survey Datum
 Figured dimensions in millimetres.

All drawings are to be read in conjunction with Architectural Specification.


NOTES:

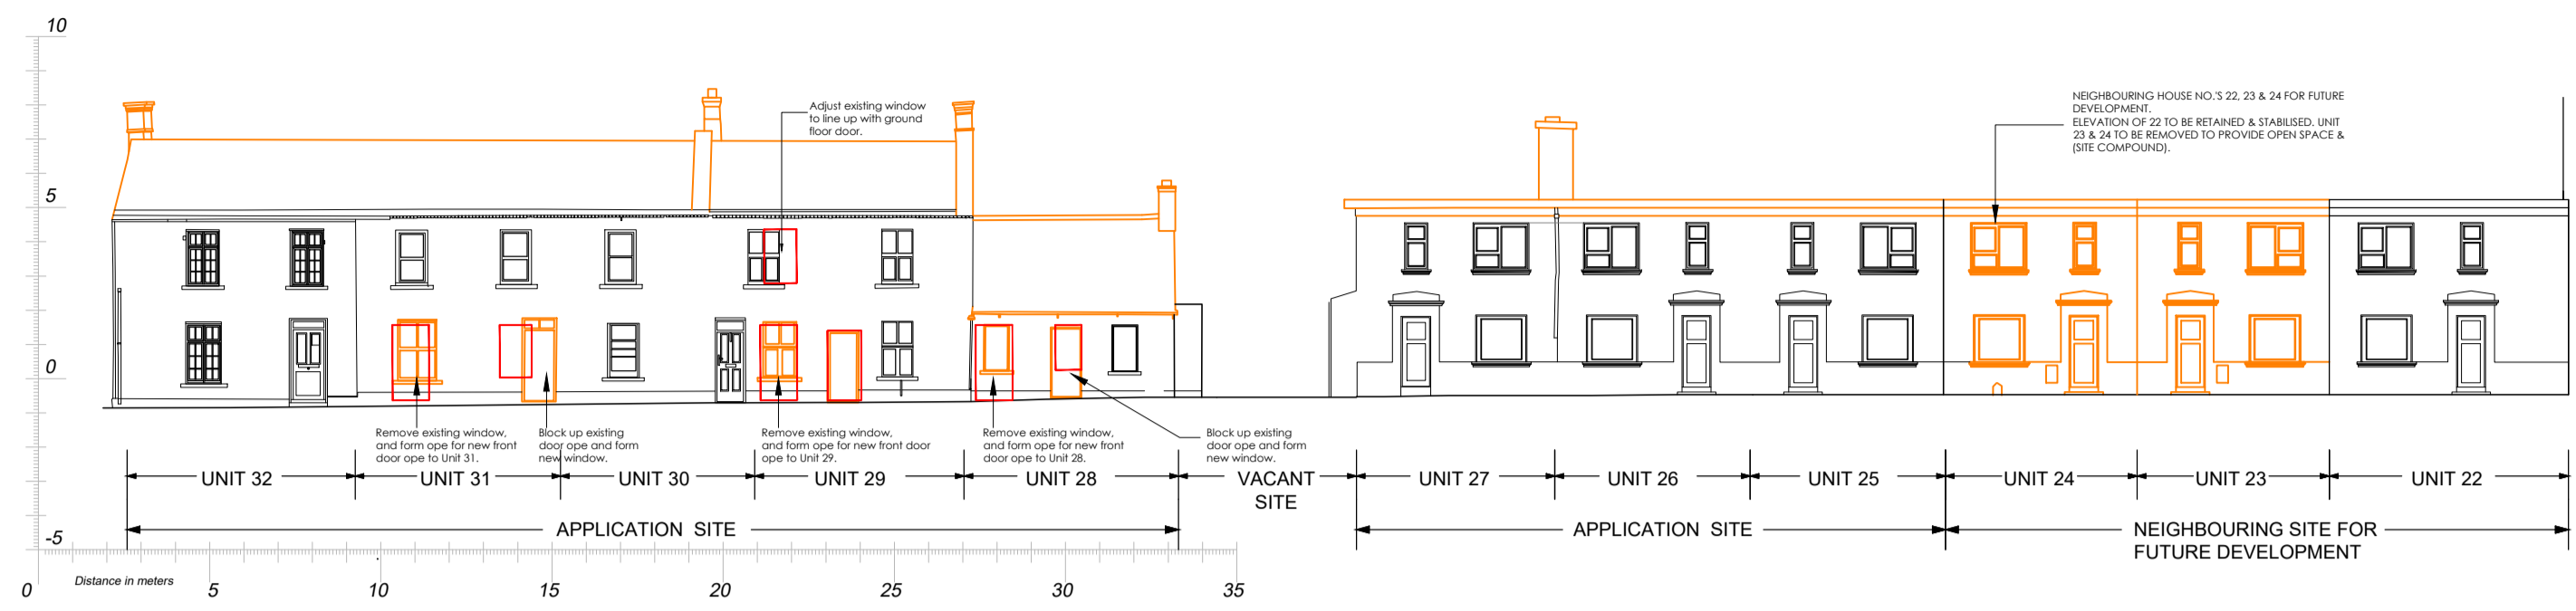


EXISTING ELEVATION 1
 Scale: 1:200

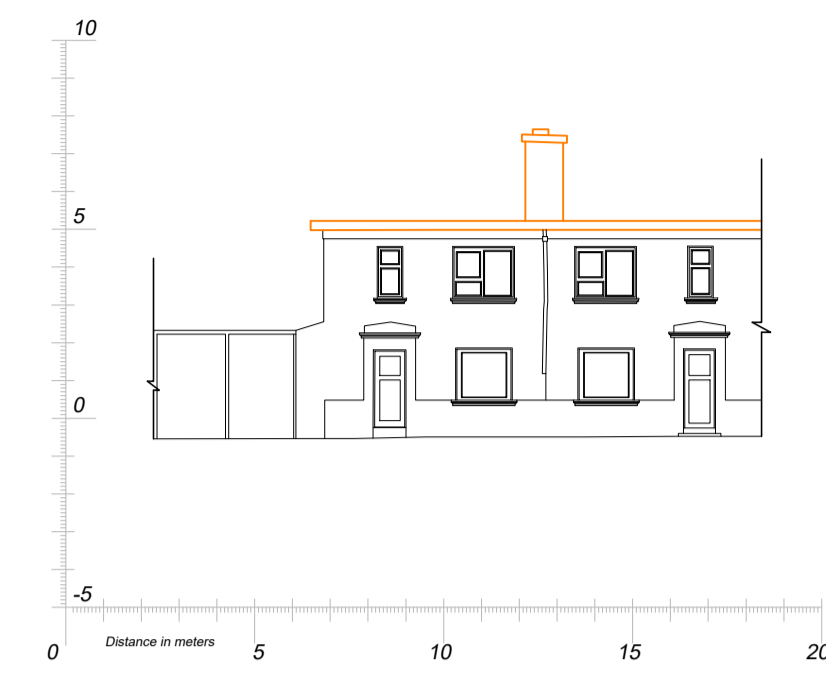

EXISTING ELEVATION 2
 Scale: 1:200

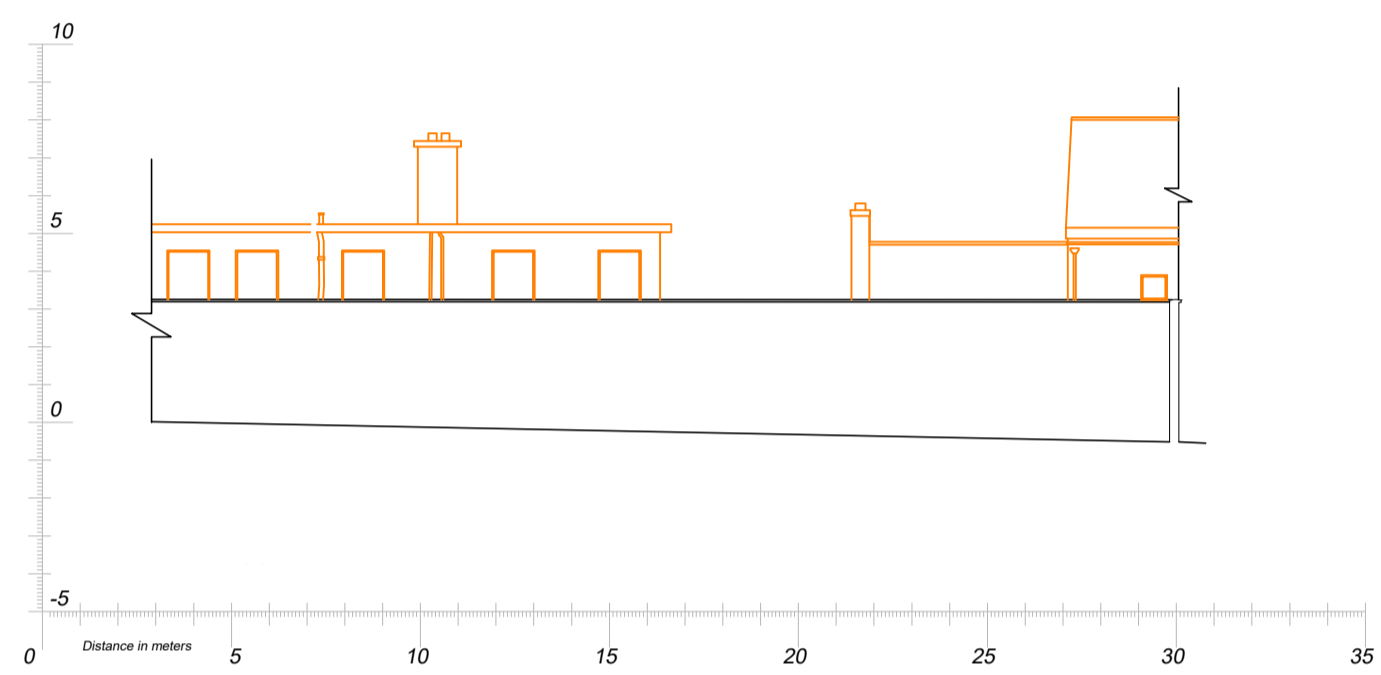


EXISTING ELEVATION 5
 Scale: 1:200

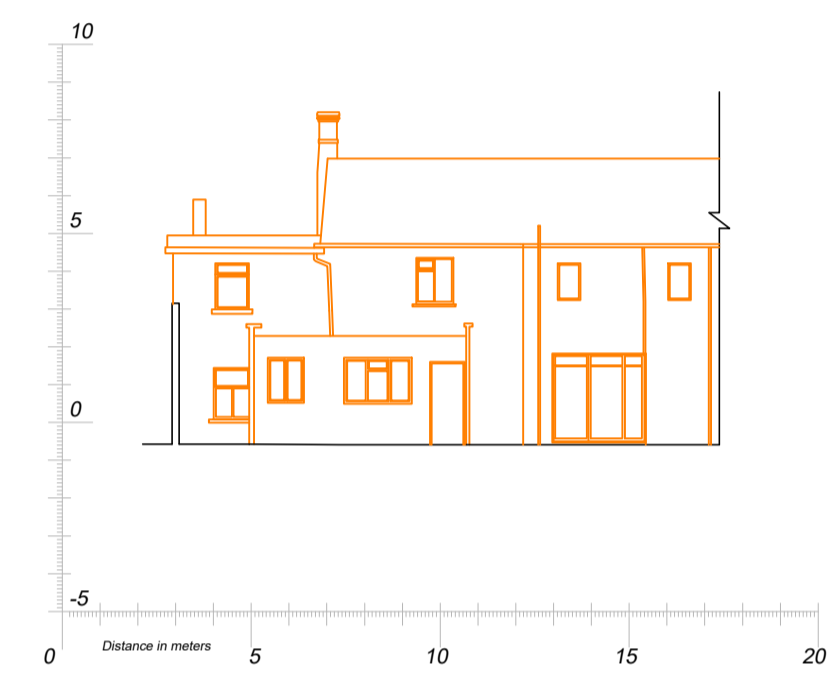


EXISTING ELEVATION 6
 Scale: 1:200





EXISTING SECTION 1
 Scale: 1:200

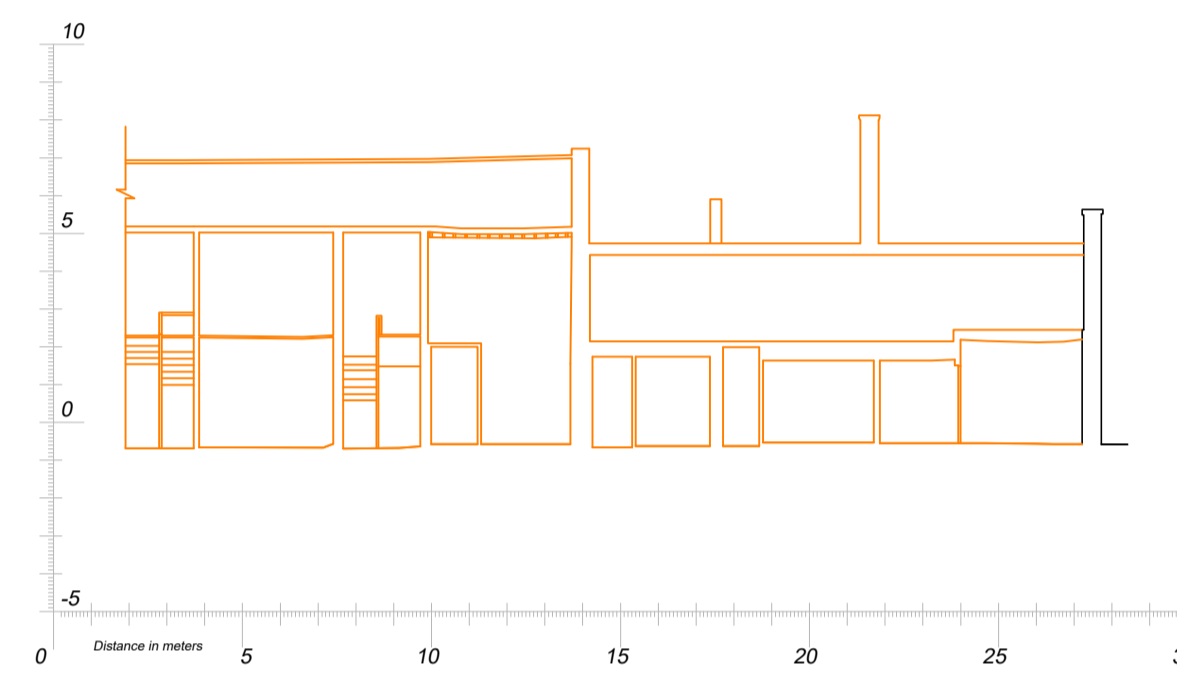

EXISTING SECTION 4
 Scale: 1:200

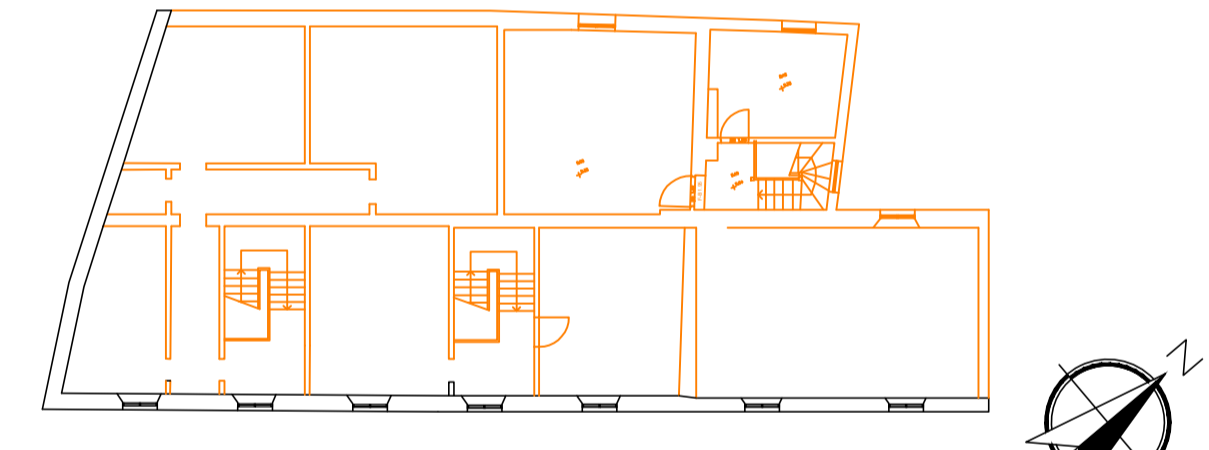


EXISTING FIRST FLOOR PLAN
 Scale: 1:200

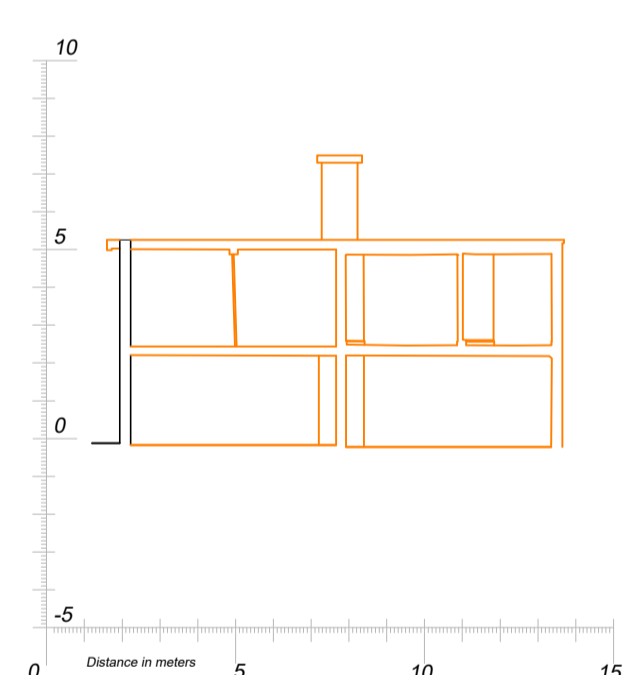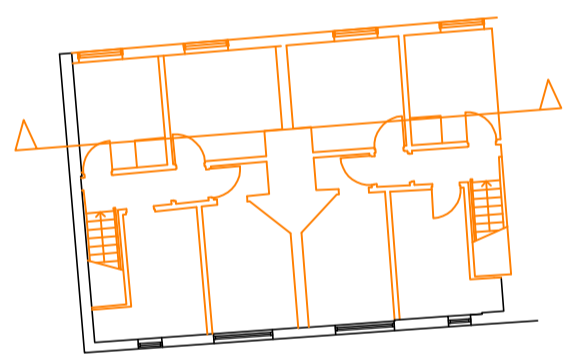

EXISTING SECTION 3
 Scale: 1:200



EXISTING SECTION 2
 Scale: 1:200

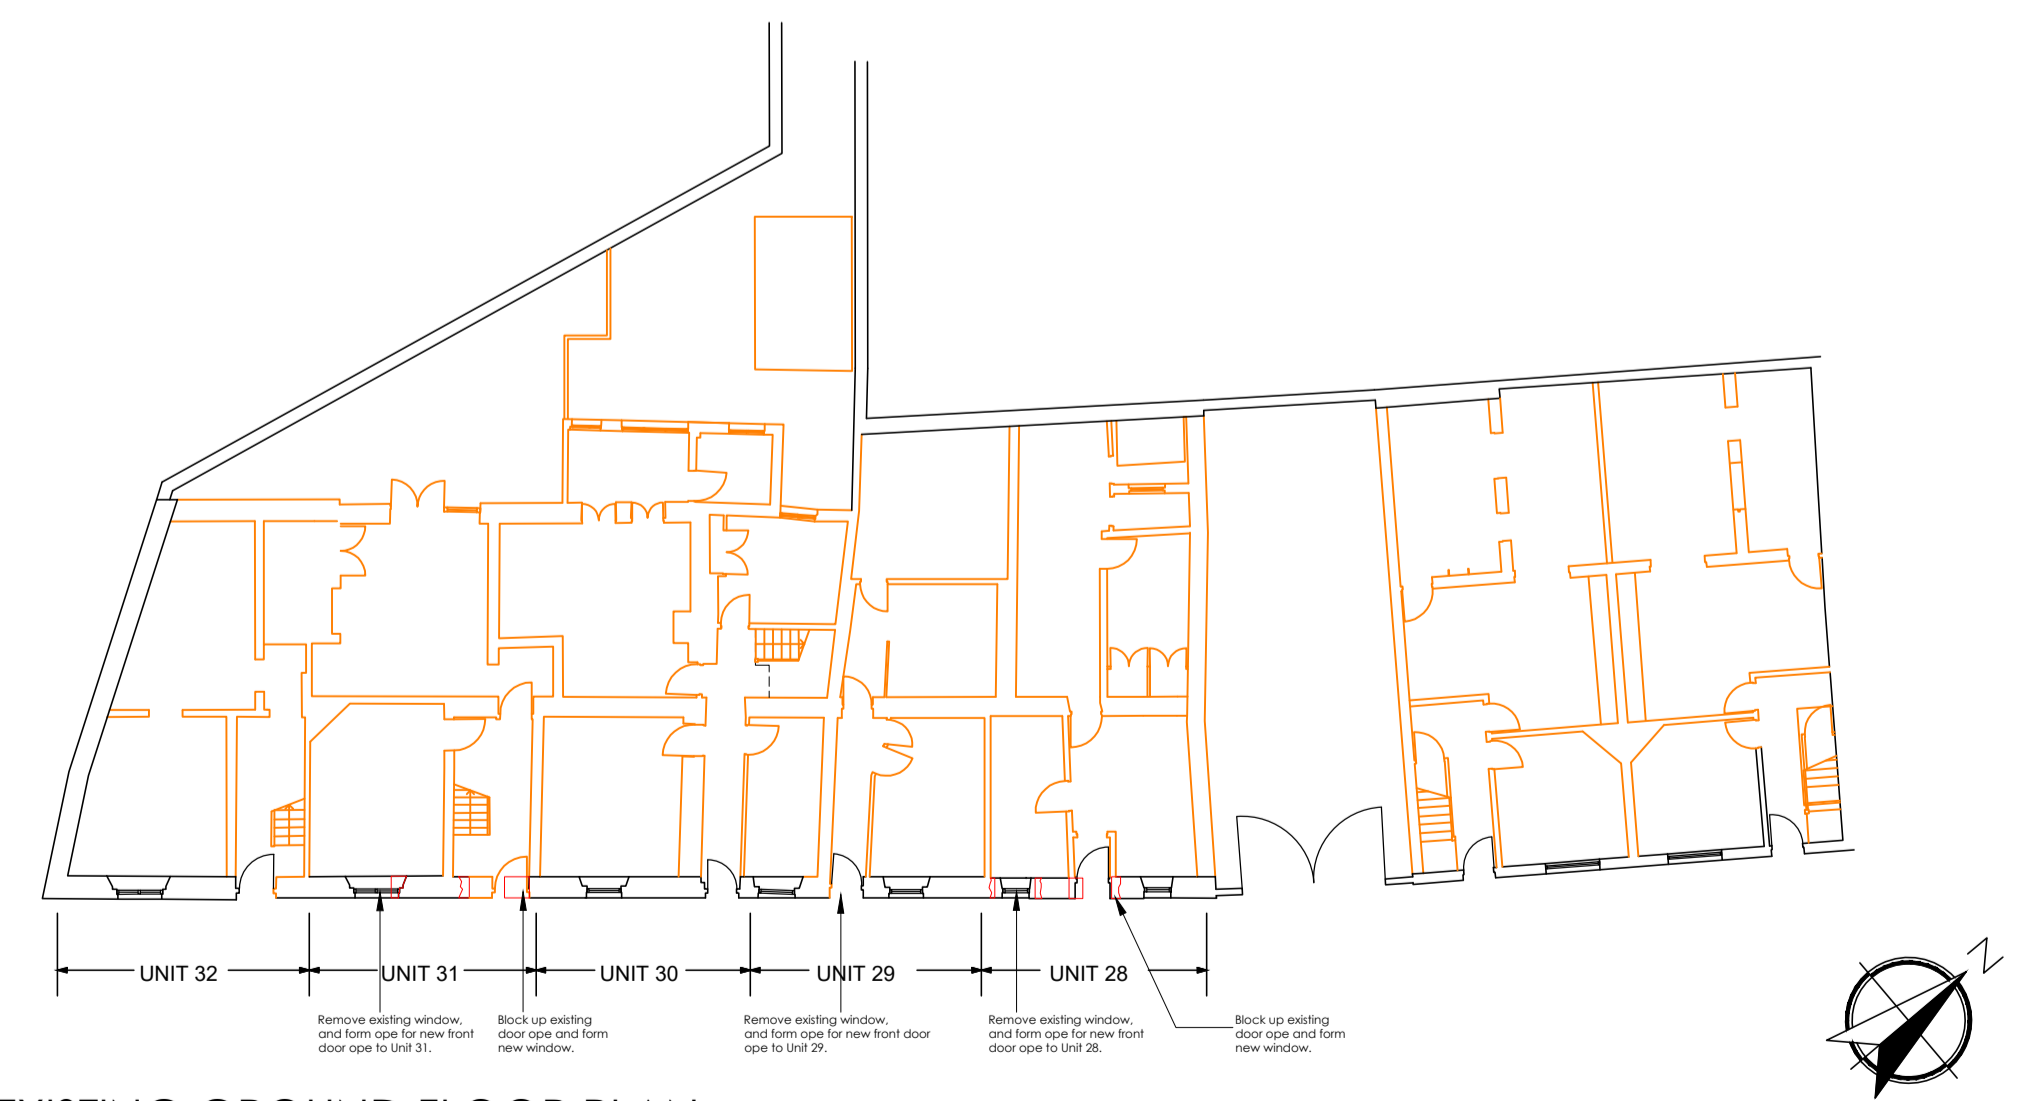

EXISTING GROUND FLOOR PLAN
 Scale: 1:200



**Proposed Social Housing Project
 Barrack St, Carlow.**

Part 8 Drawing, Dec 2022 Scale: 1:200 @ A1

14 Proposed Contiguous Elevation & Photomontages

BLUETT & O'DONOGHUE
www.boda.ie