



Copyright. All Rights Reserved.
 This work is copyright and cannot be produced or copied in any form or by any means (graphic, electronic or mechanical including photocopying) without the written permission of the originator. Any license, express or implied, to use this document for any purpose whatsoever is restricted to the terms of the agreement or implied agreement between the originator and the instructing party.
 Levels and contours are relative to an Ordnance Survey Datum
 Figured dimensions in millimetres.
All drawings are to be read in conjunction with Architectural Specification.


NOTES:

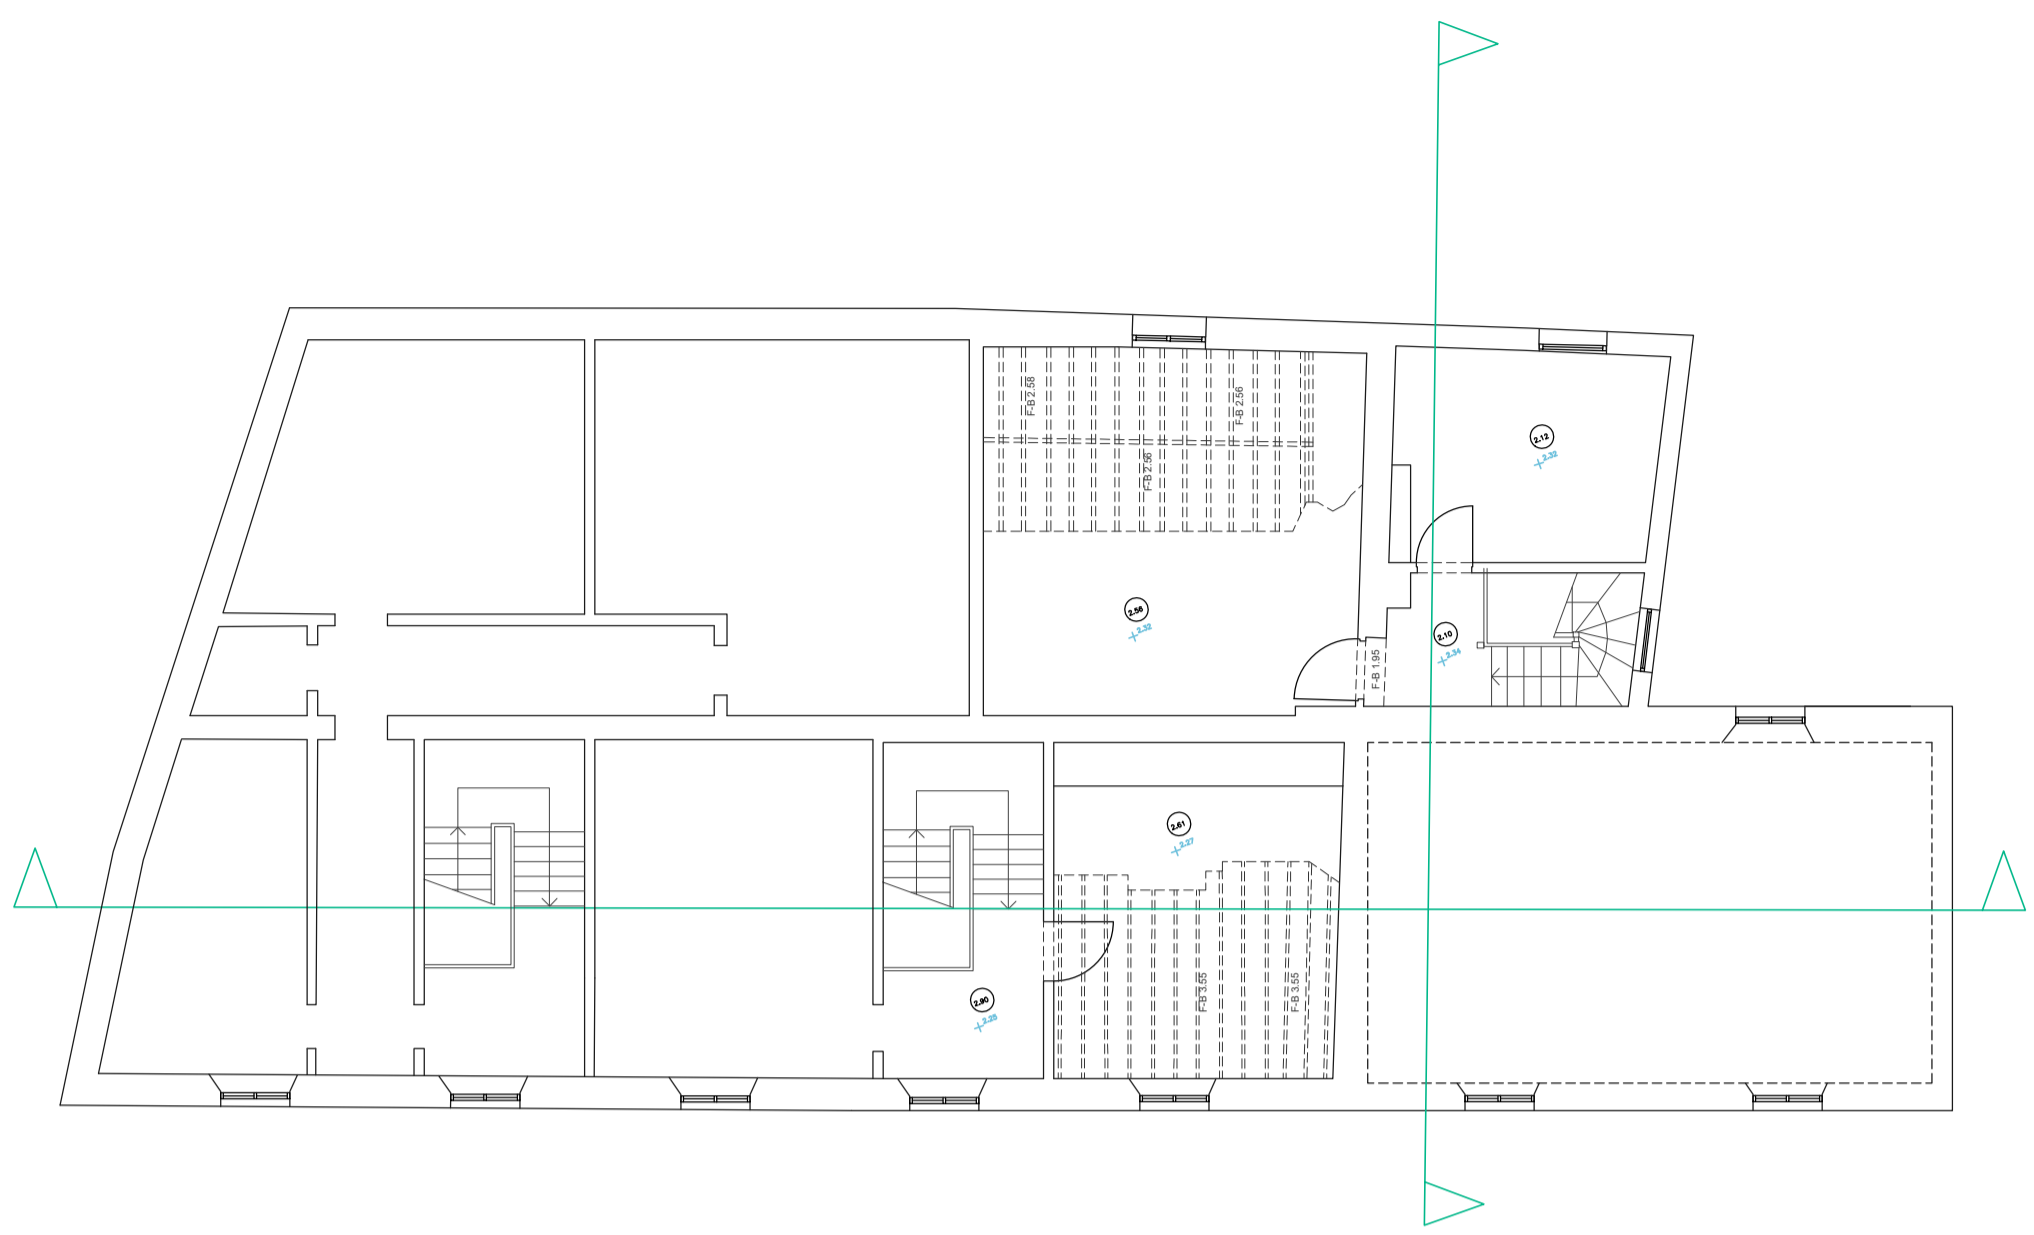

EXISTING FIRST FLOOR PLAN
 Scale: 1:100

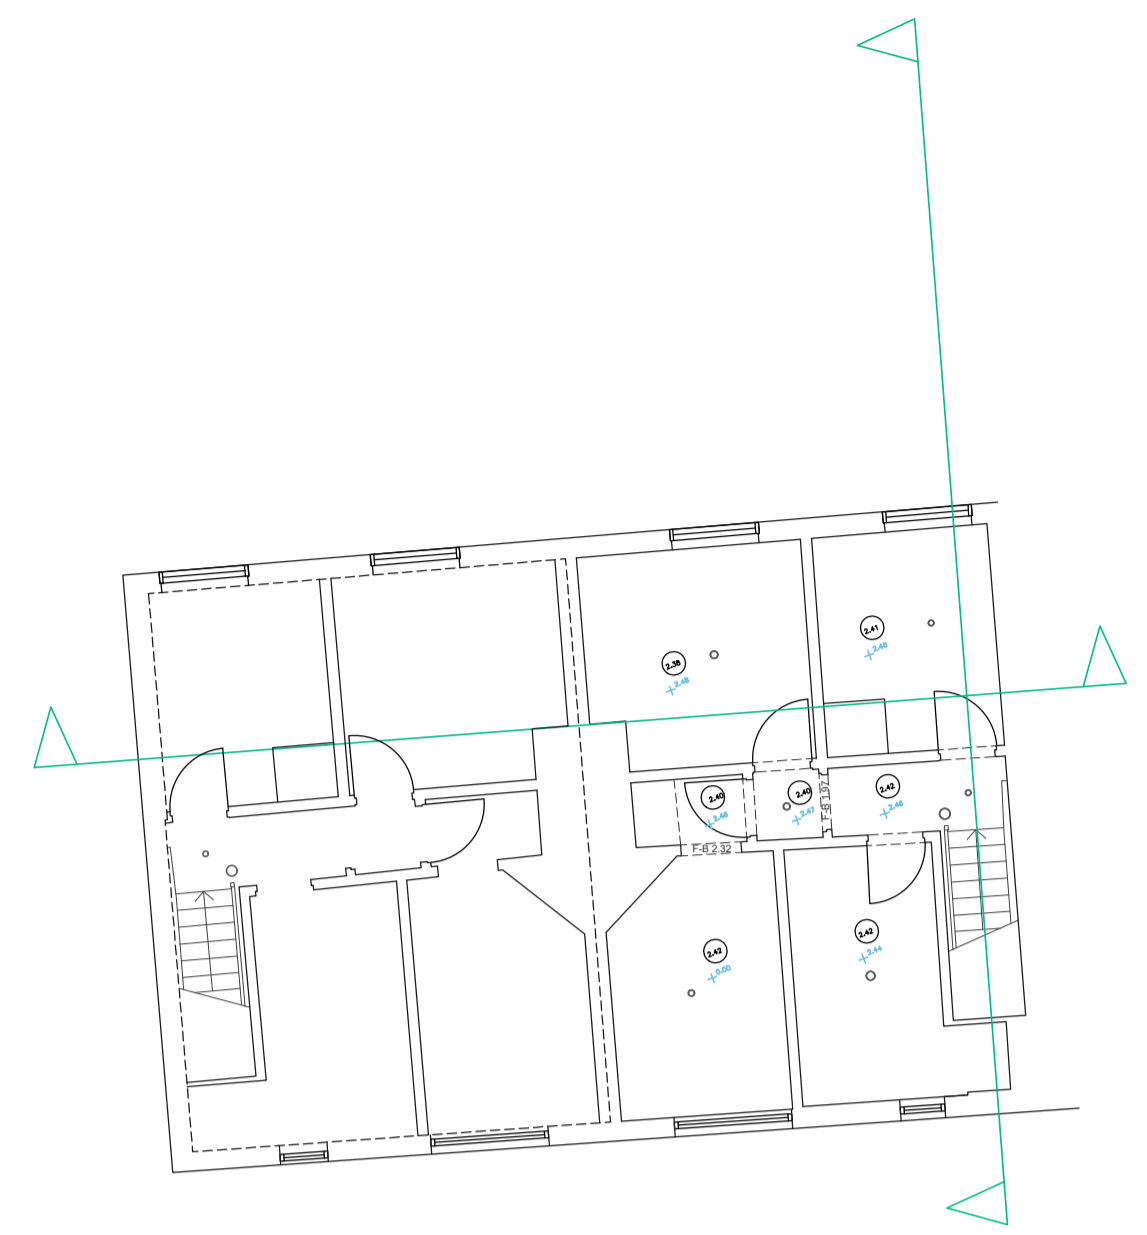


EXISTING FIRST FLOOR PLAN
 Scale: 1:100

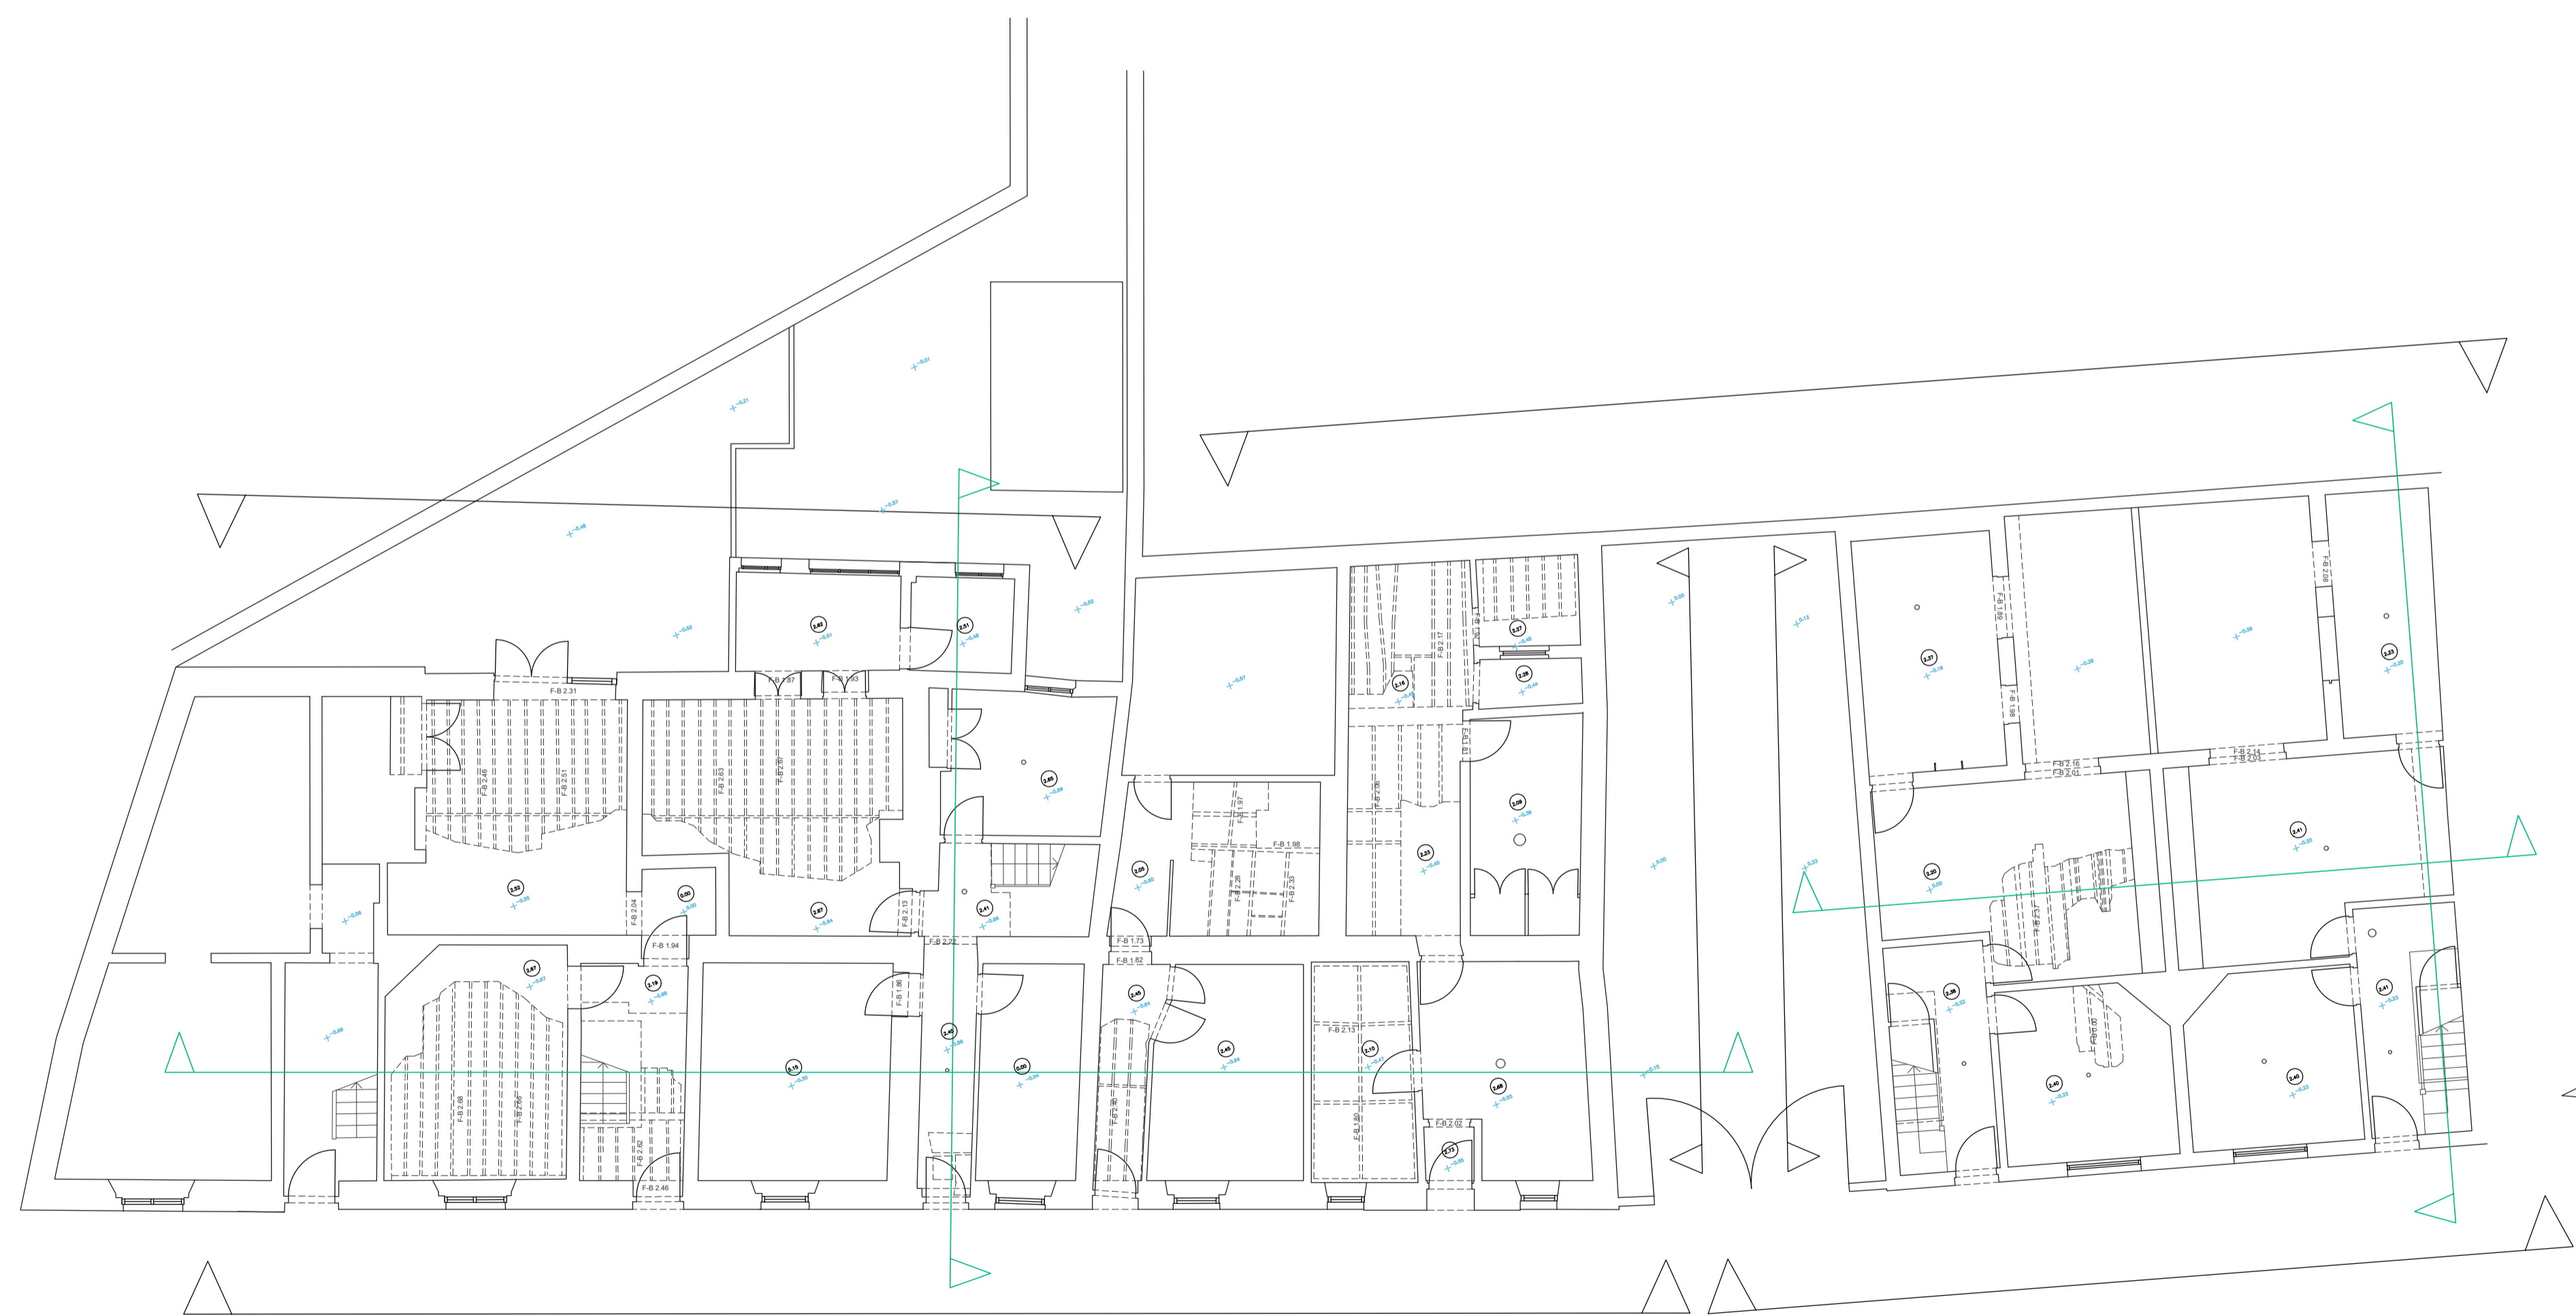

EXISTING GROUND FLOOR PLAN
 Scale: 1:100

MEASURED BUILDING SURVEY
 SCALE 1:100

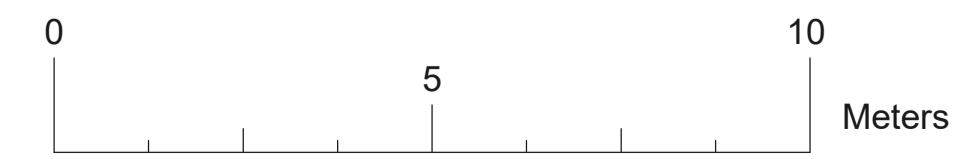

Proposed Social Housing Project
 Barrack St, Carlow.

Part 8 Drawing, Dec 2022 Scale: 1:100 @ A1

2 Existing Houses - Floorplans

BLUETT & O'DONOGHUE
 www.boda.ie