




3 Existing West Elevation
Scale 1:100

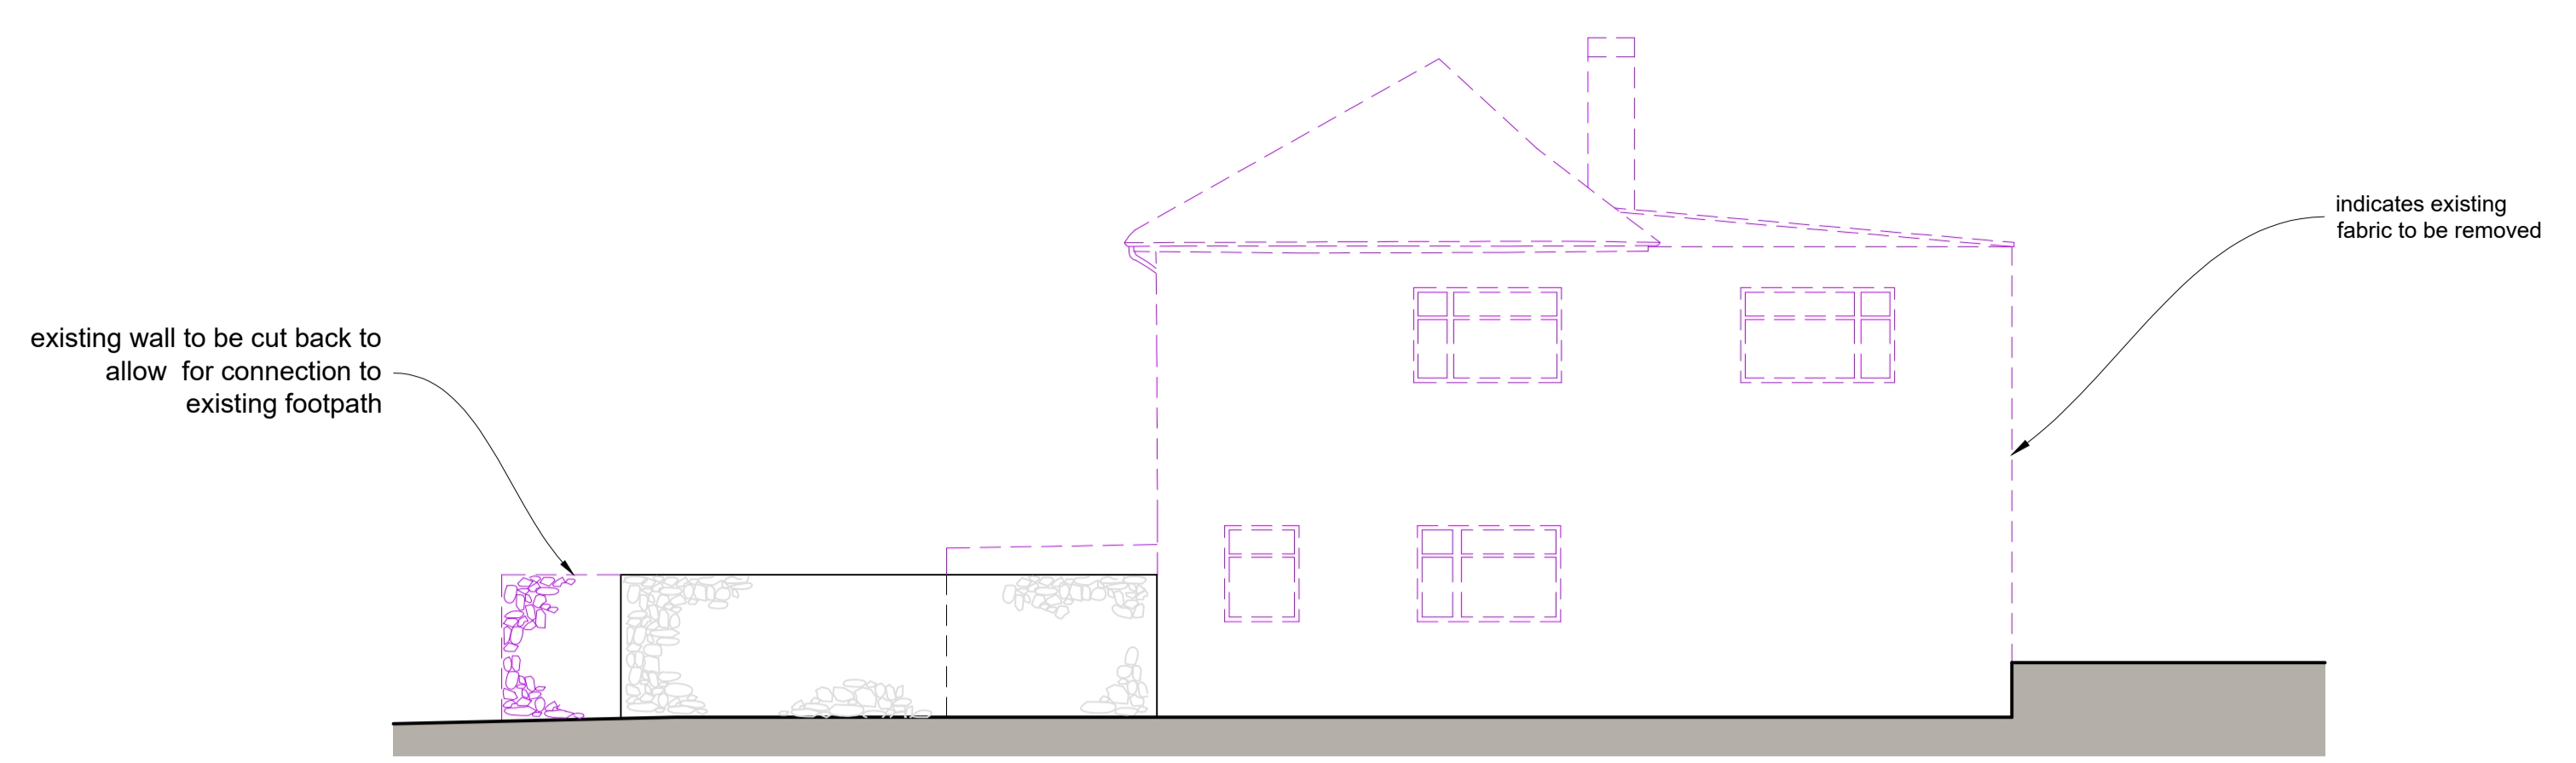


4 Existing East Elevation
Scale 1:100

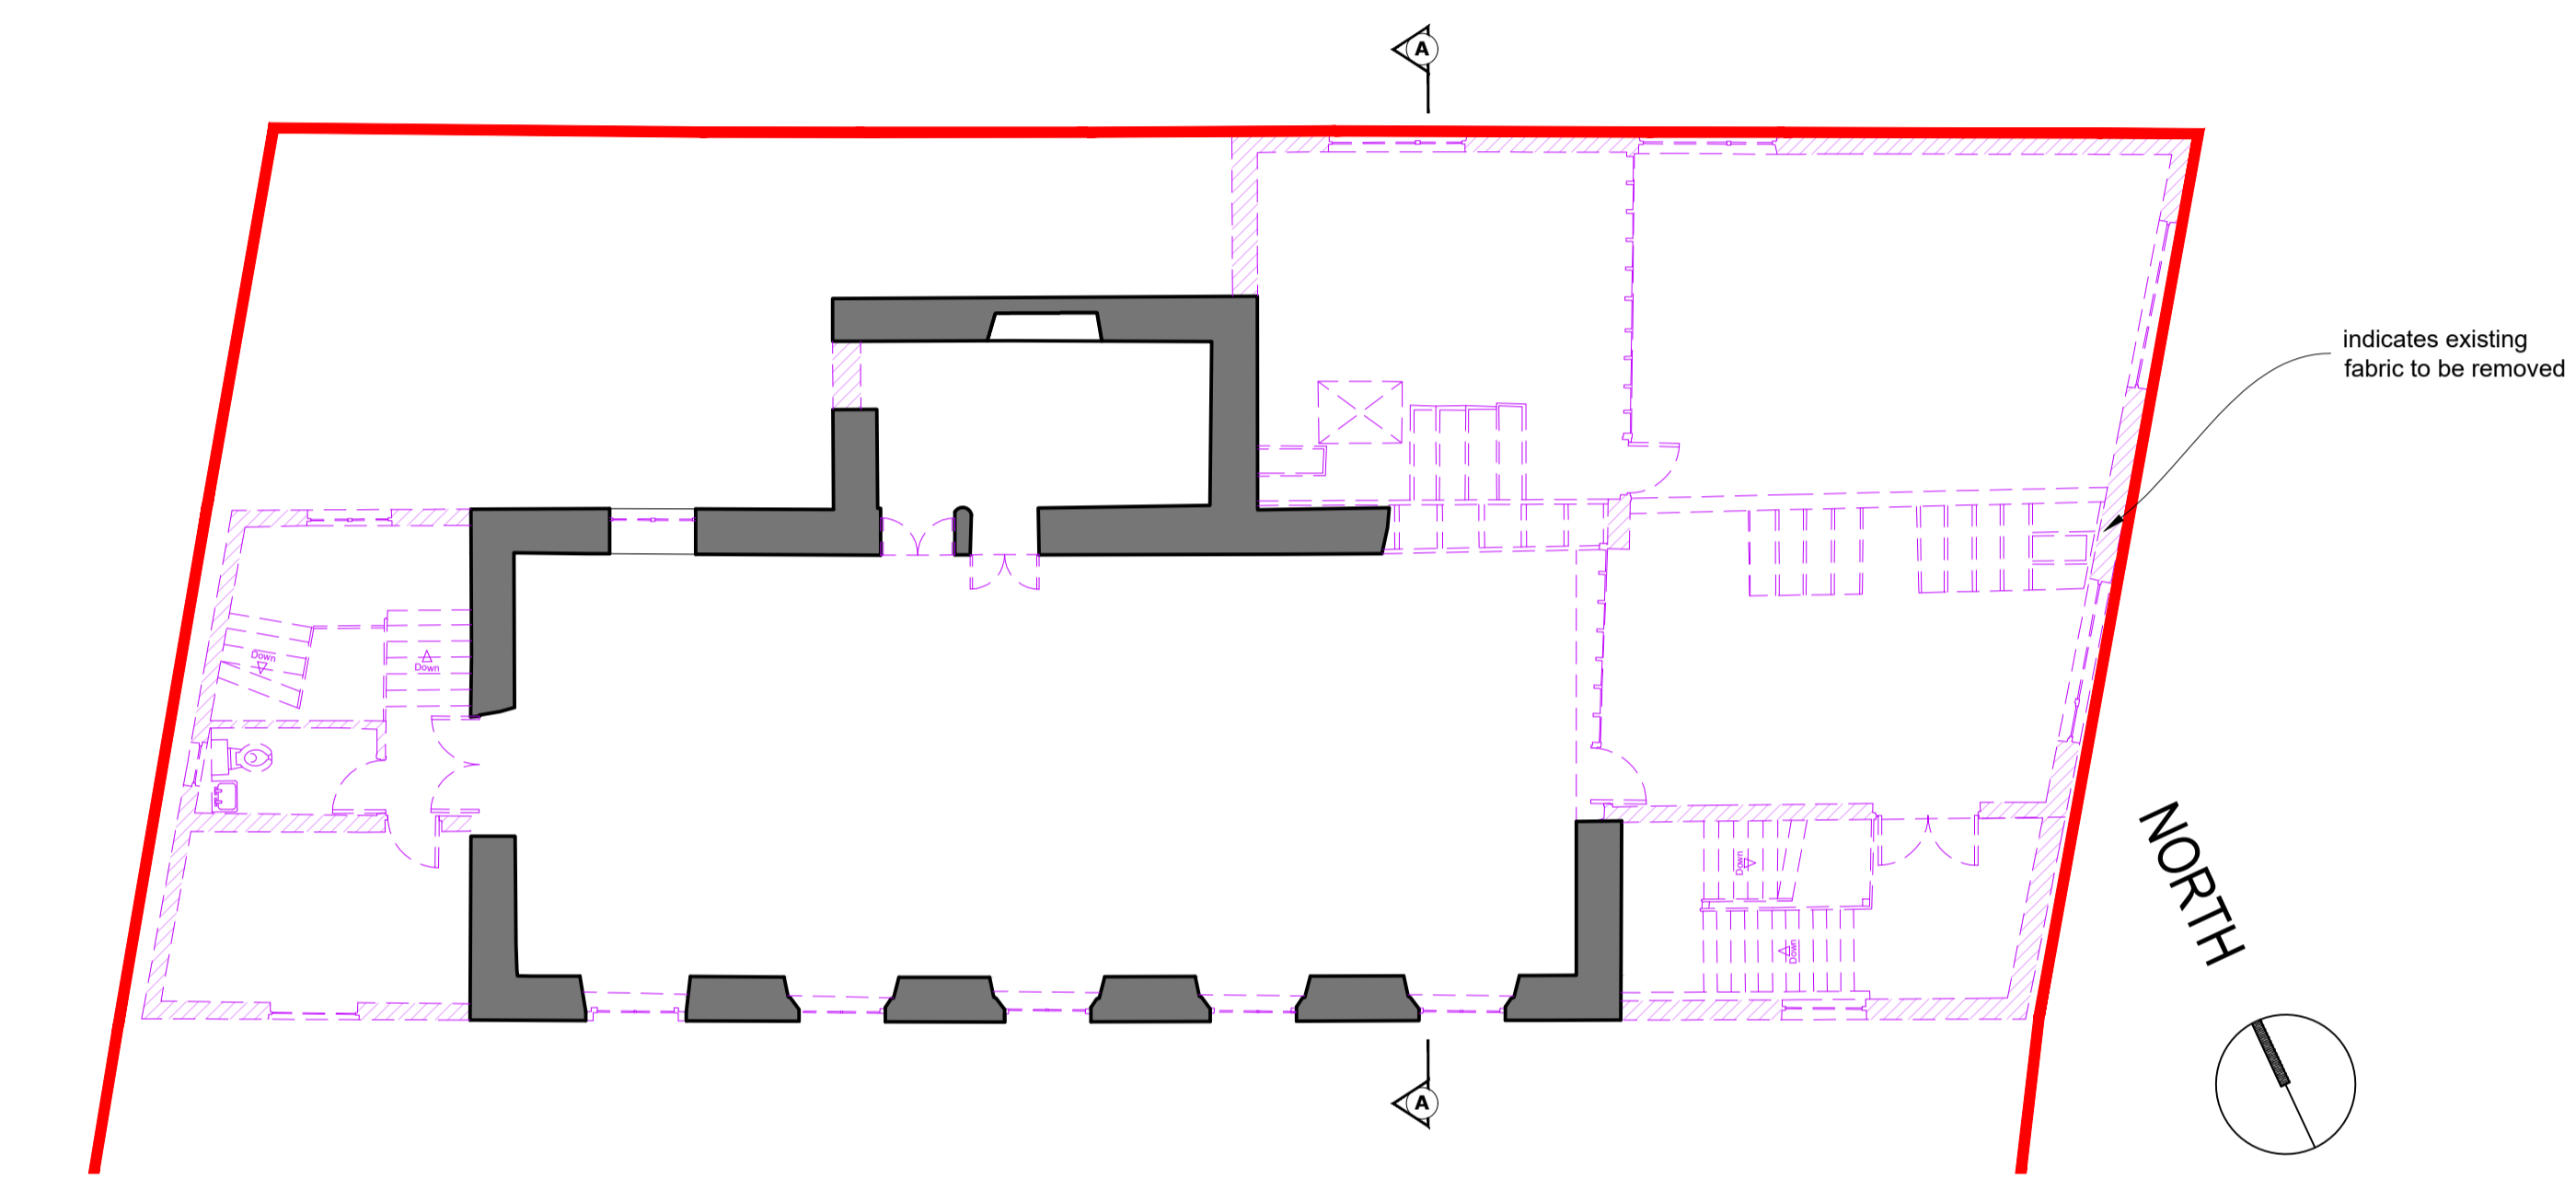


2 Existing First Floor Plan
Scale 1:100

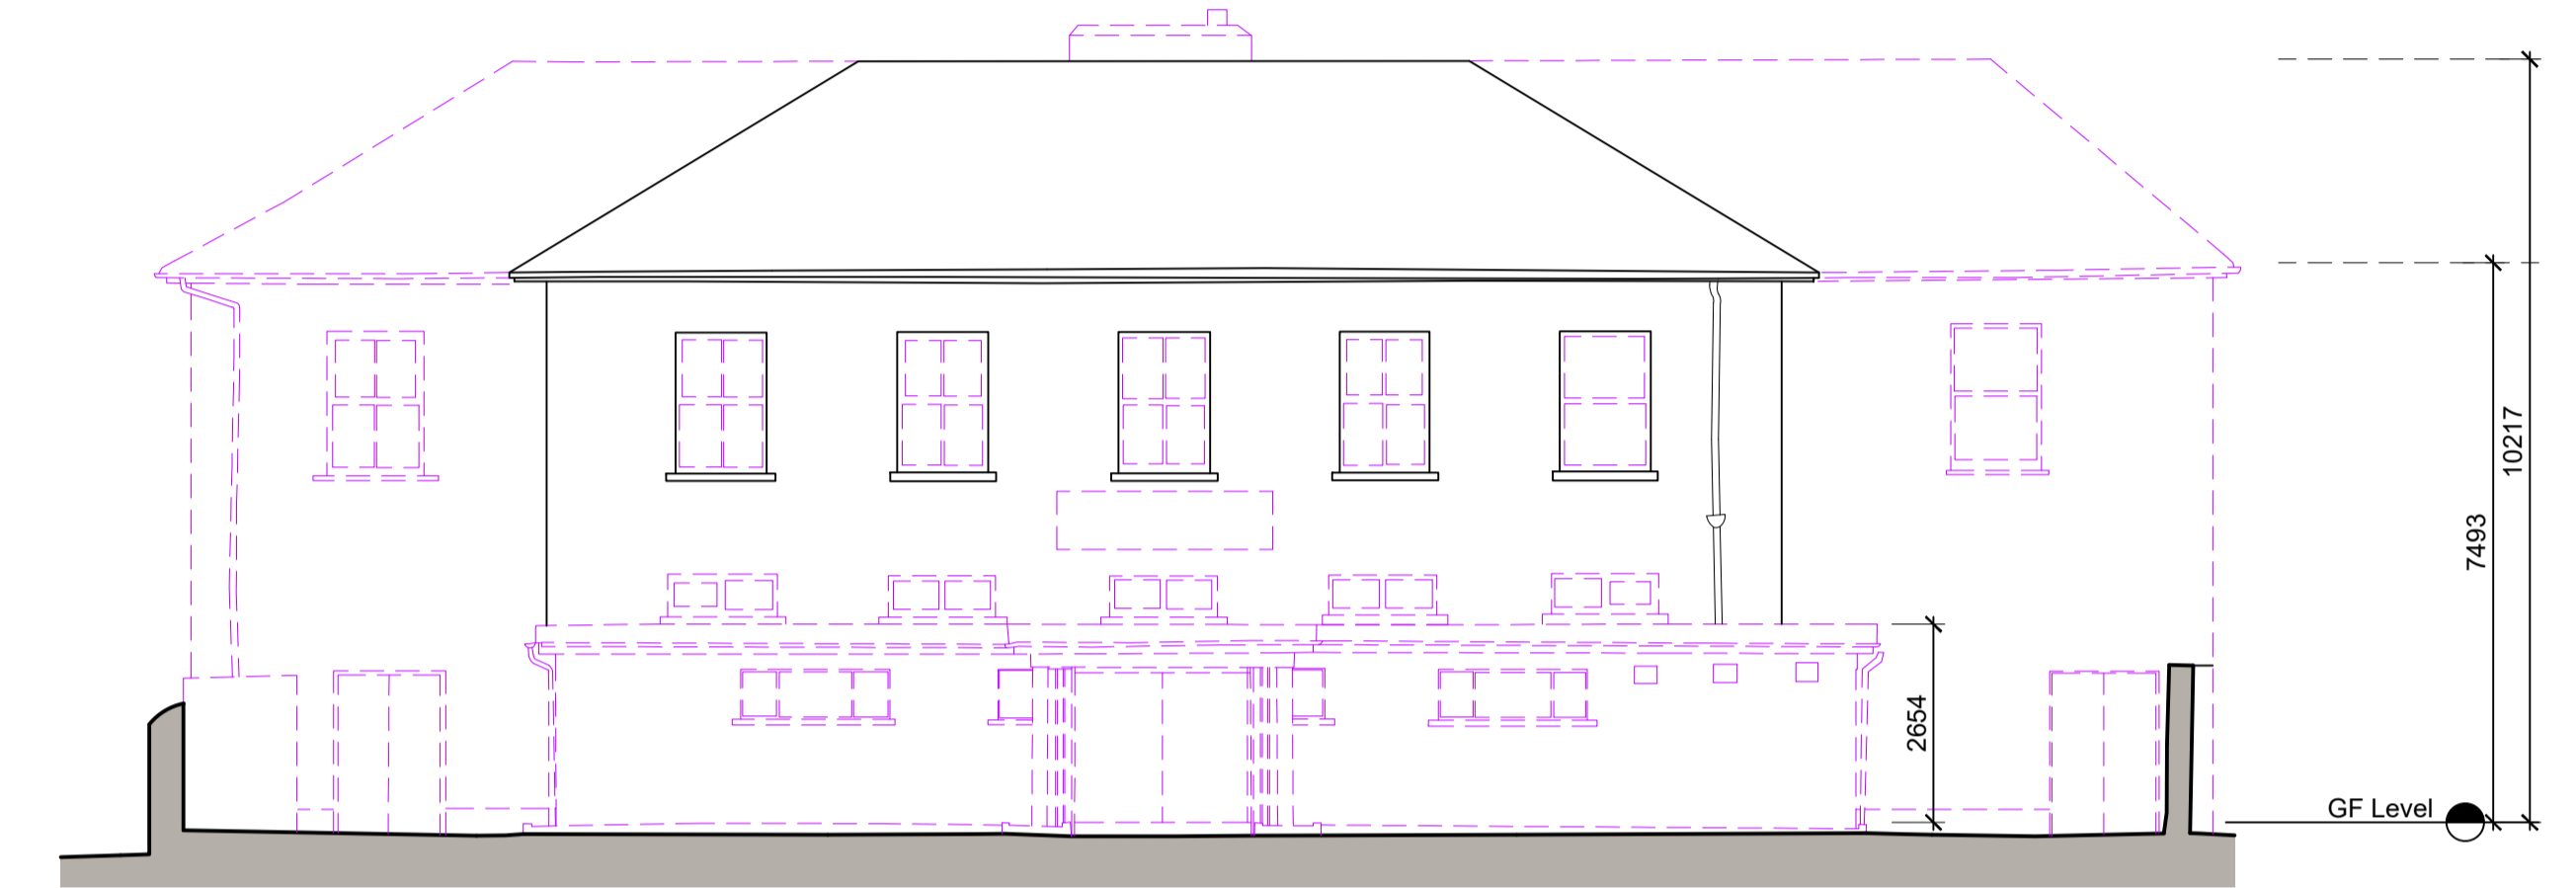


5 Existing South Elevation
Scale 1:100

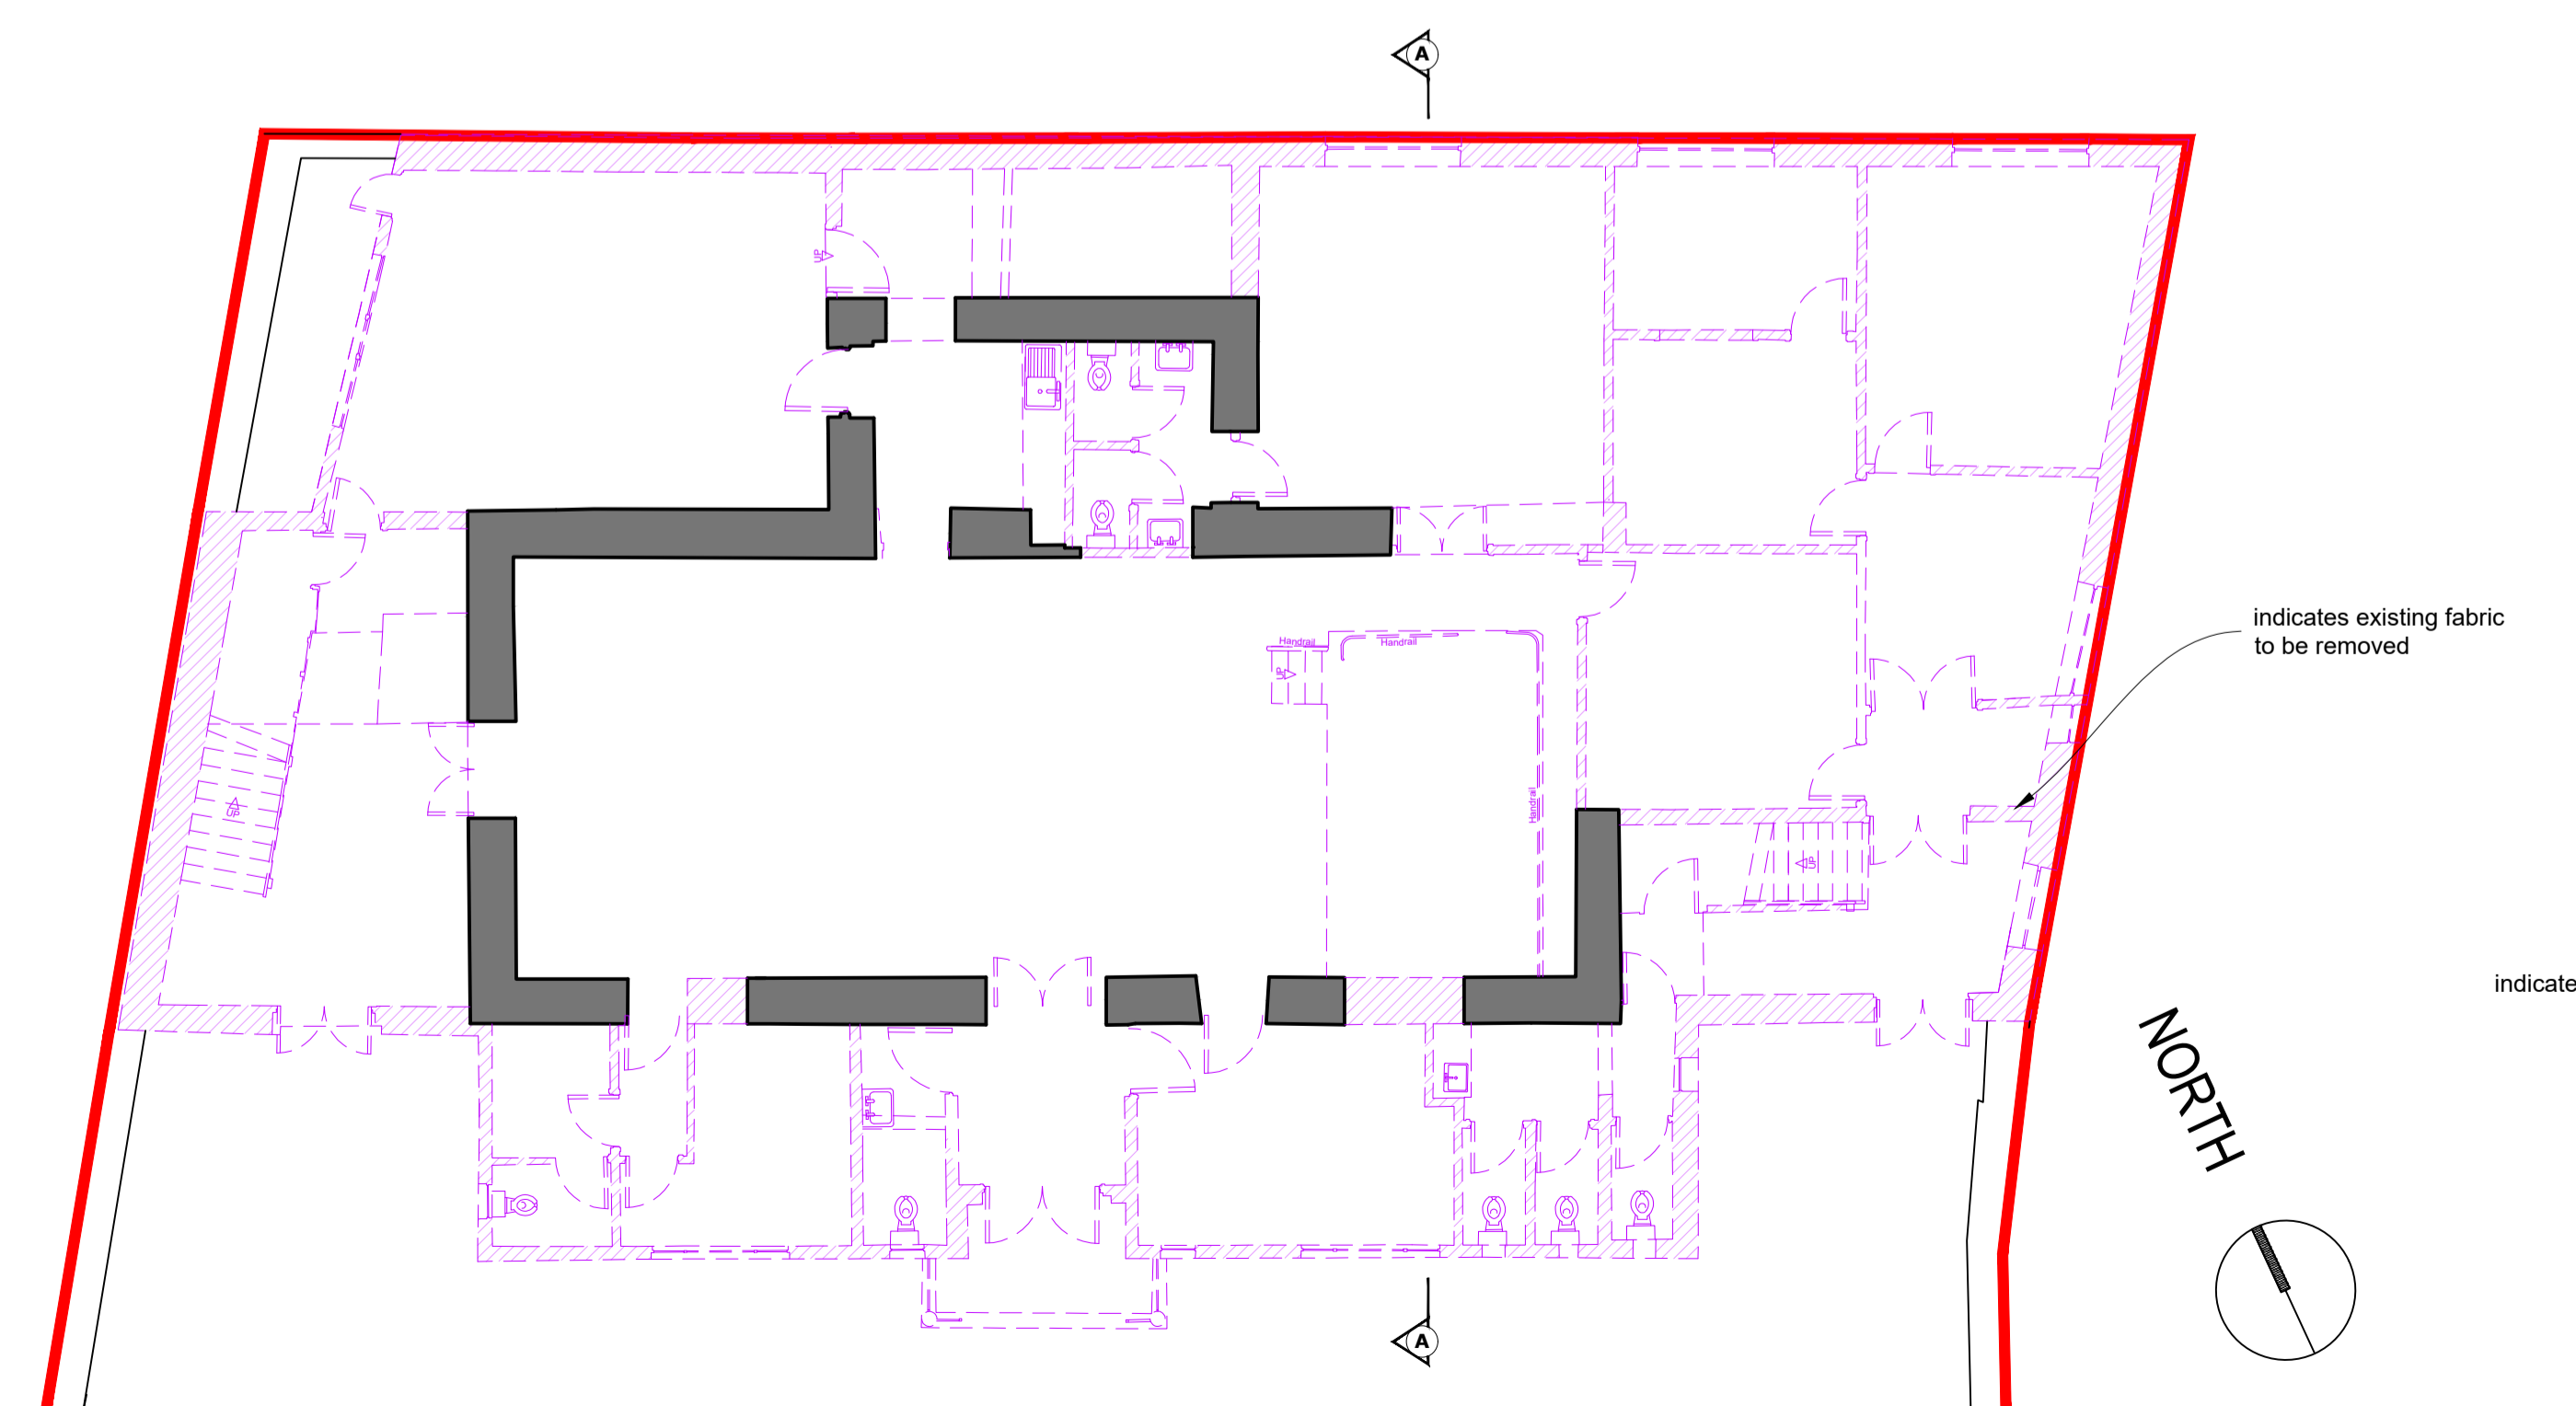

1 Existing Ground Floor Plan
Scale 1:100

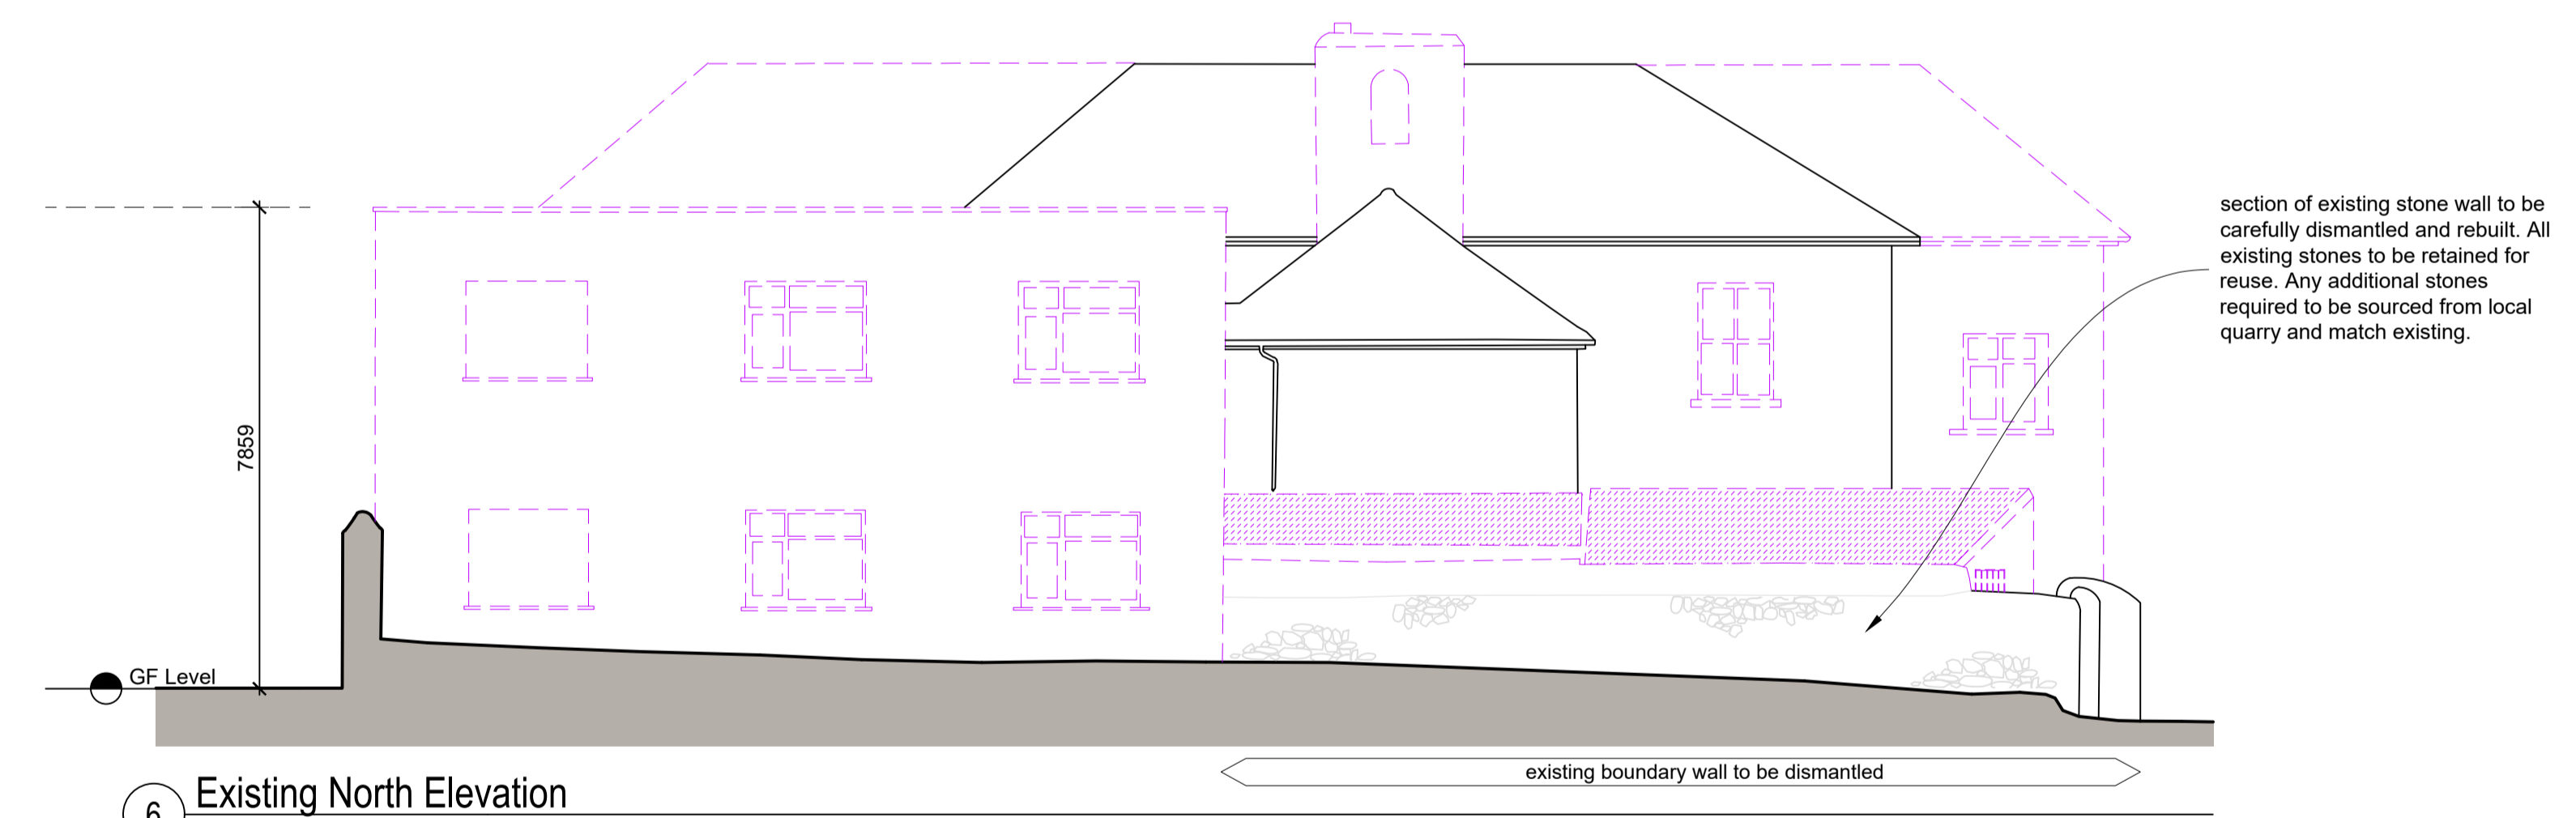

6 Existing North Elevation
Scale 1:100

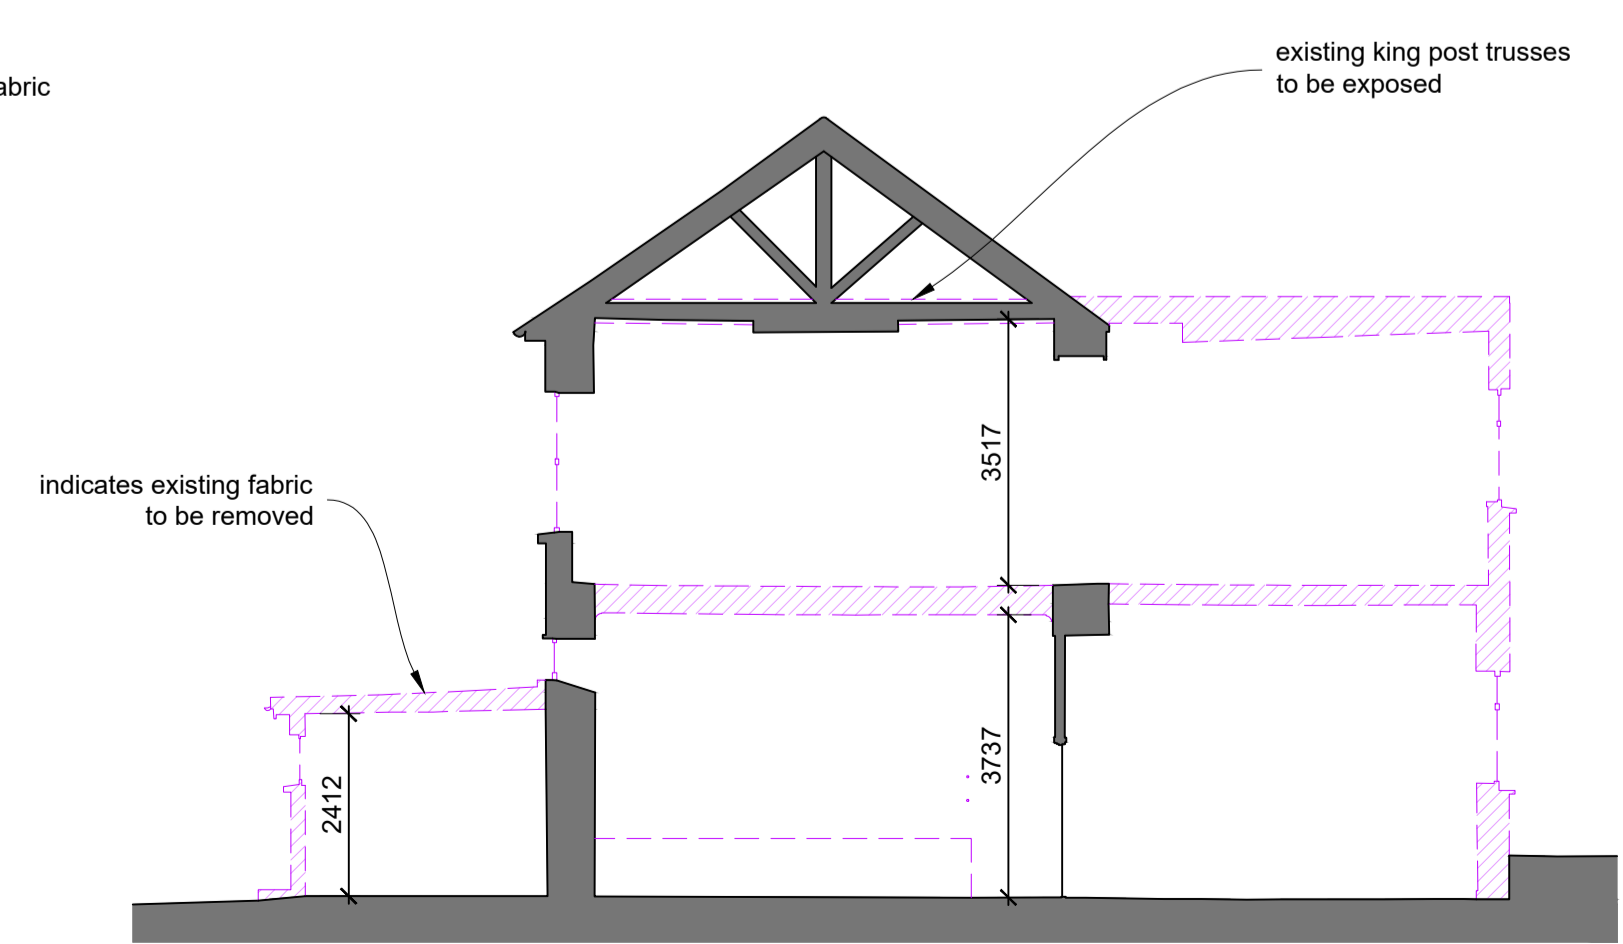

7 Existing Section A-A
Scale 1:100



**Project Managers
Quantity Surveyors
Construction Cost
Consultants**

Grove House, Athy Road, Carlow,
Ireland, R93 P776.
Tel: +353 (0)59 913 0722

Email: info@brennanassociates.ie
Web: www.brennanassociates.ie



Rev	Description	Date

odla
O'Driscoll Lynn Architects
Knockenhoy Business Park,
Smythstown Lane,
Wexford, Y35 VNKG
info@odla.ie 053 914 4912 www.odla.ie

Planning

client **Carlow County Council**

project **The School House Community and Enterprise Centre Rathvilly, Co. Carlow**

title **Existing Plans, Elevations & Section**

date	scale	sheet no.	rev no.
26.01.2023	1:100 @ A1		
drawn by	file	A2.0	
KK	22-2424		