



3 Existing West Elevation
Scale 1:100

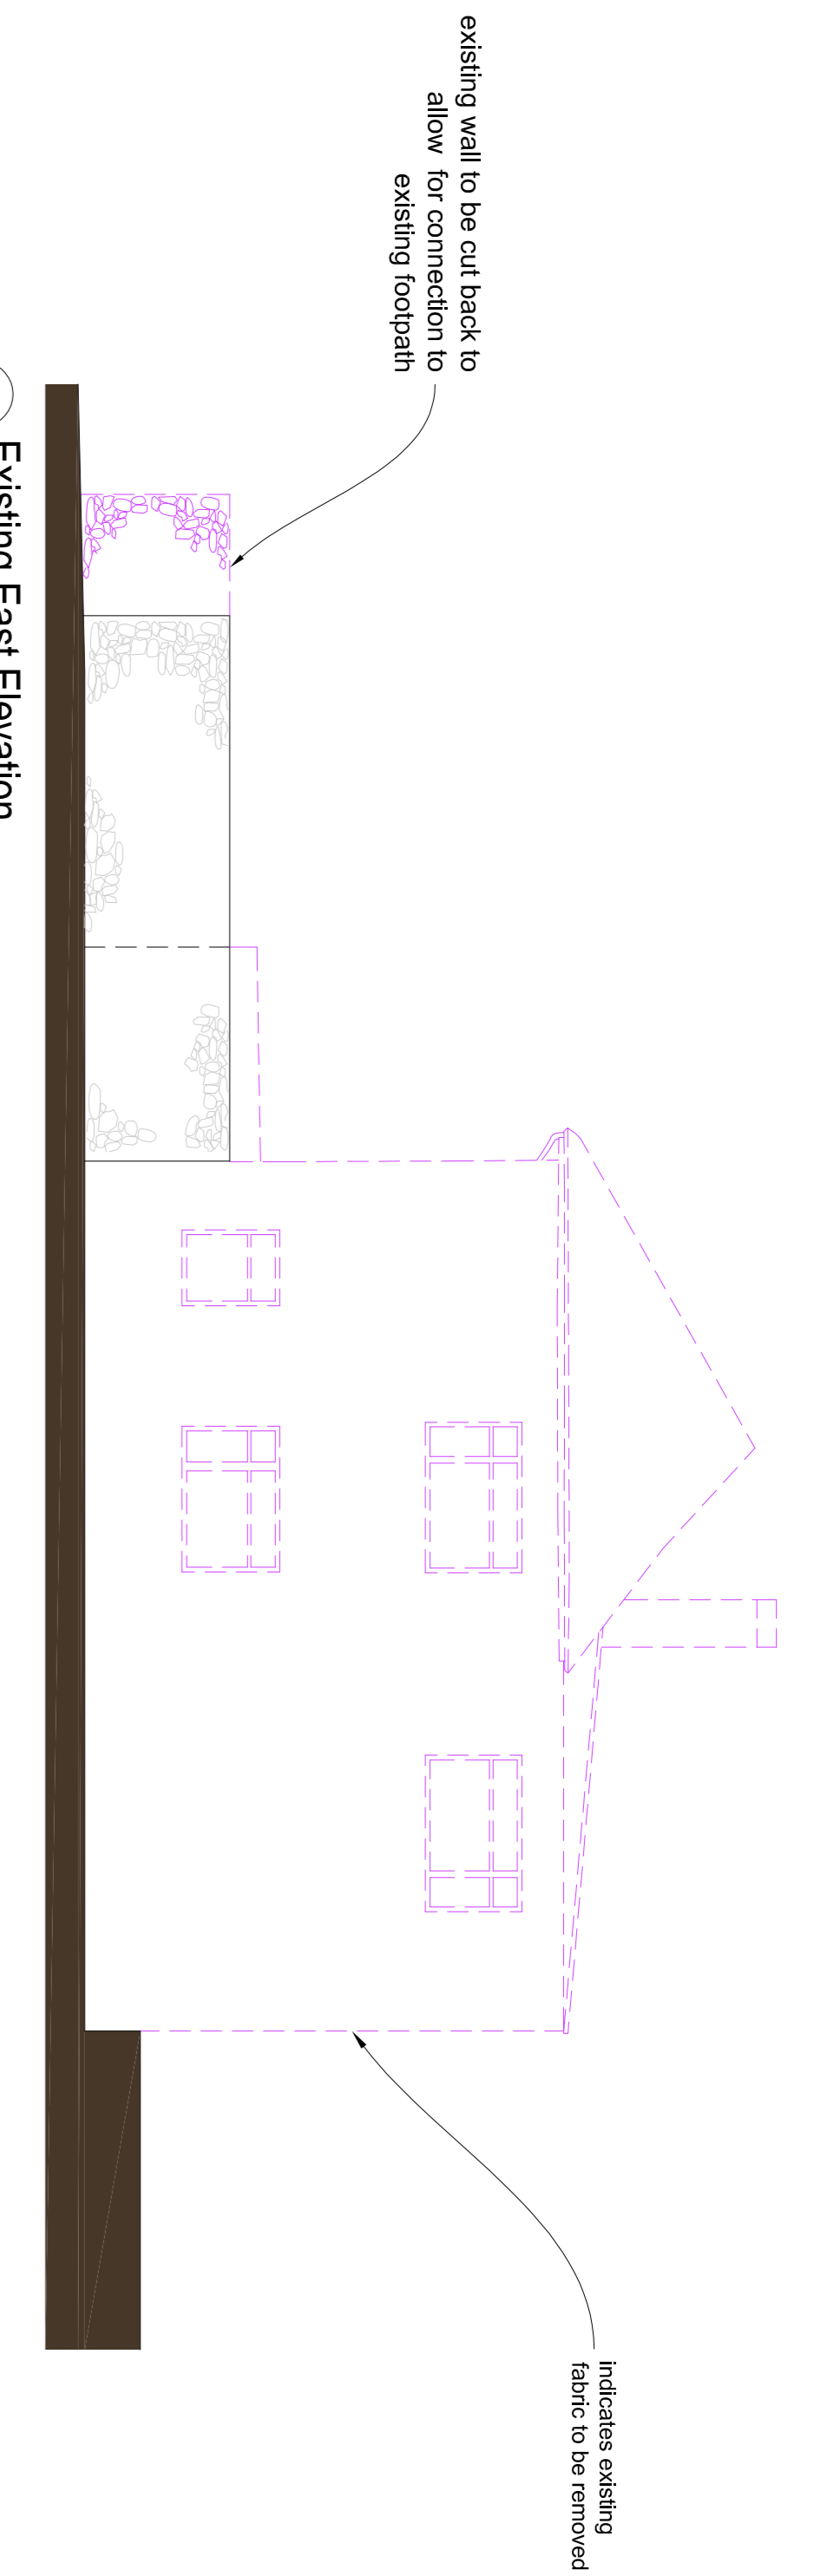


4 Existing East Elevation
Scale 1:100

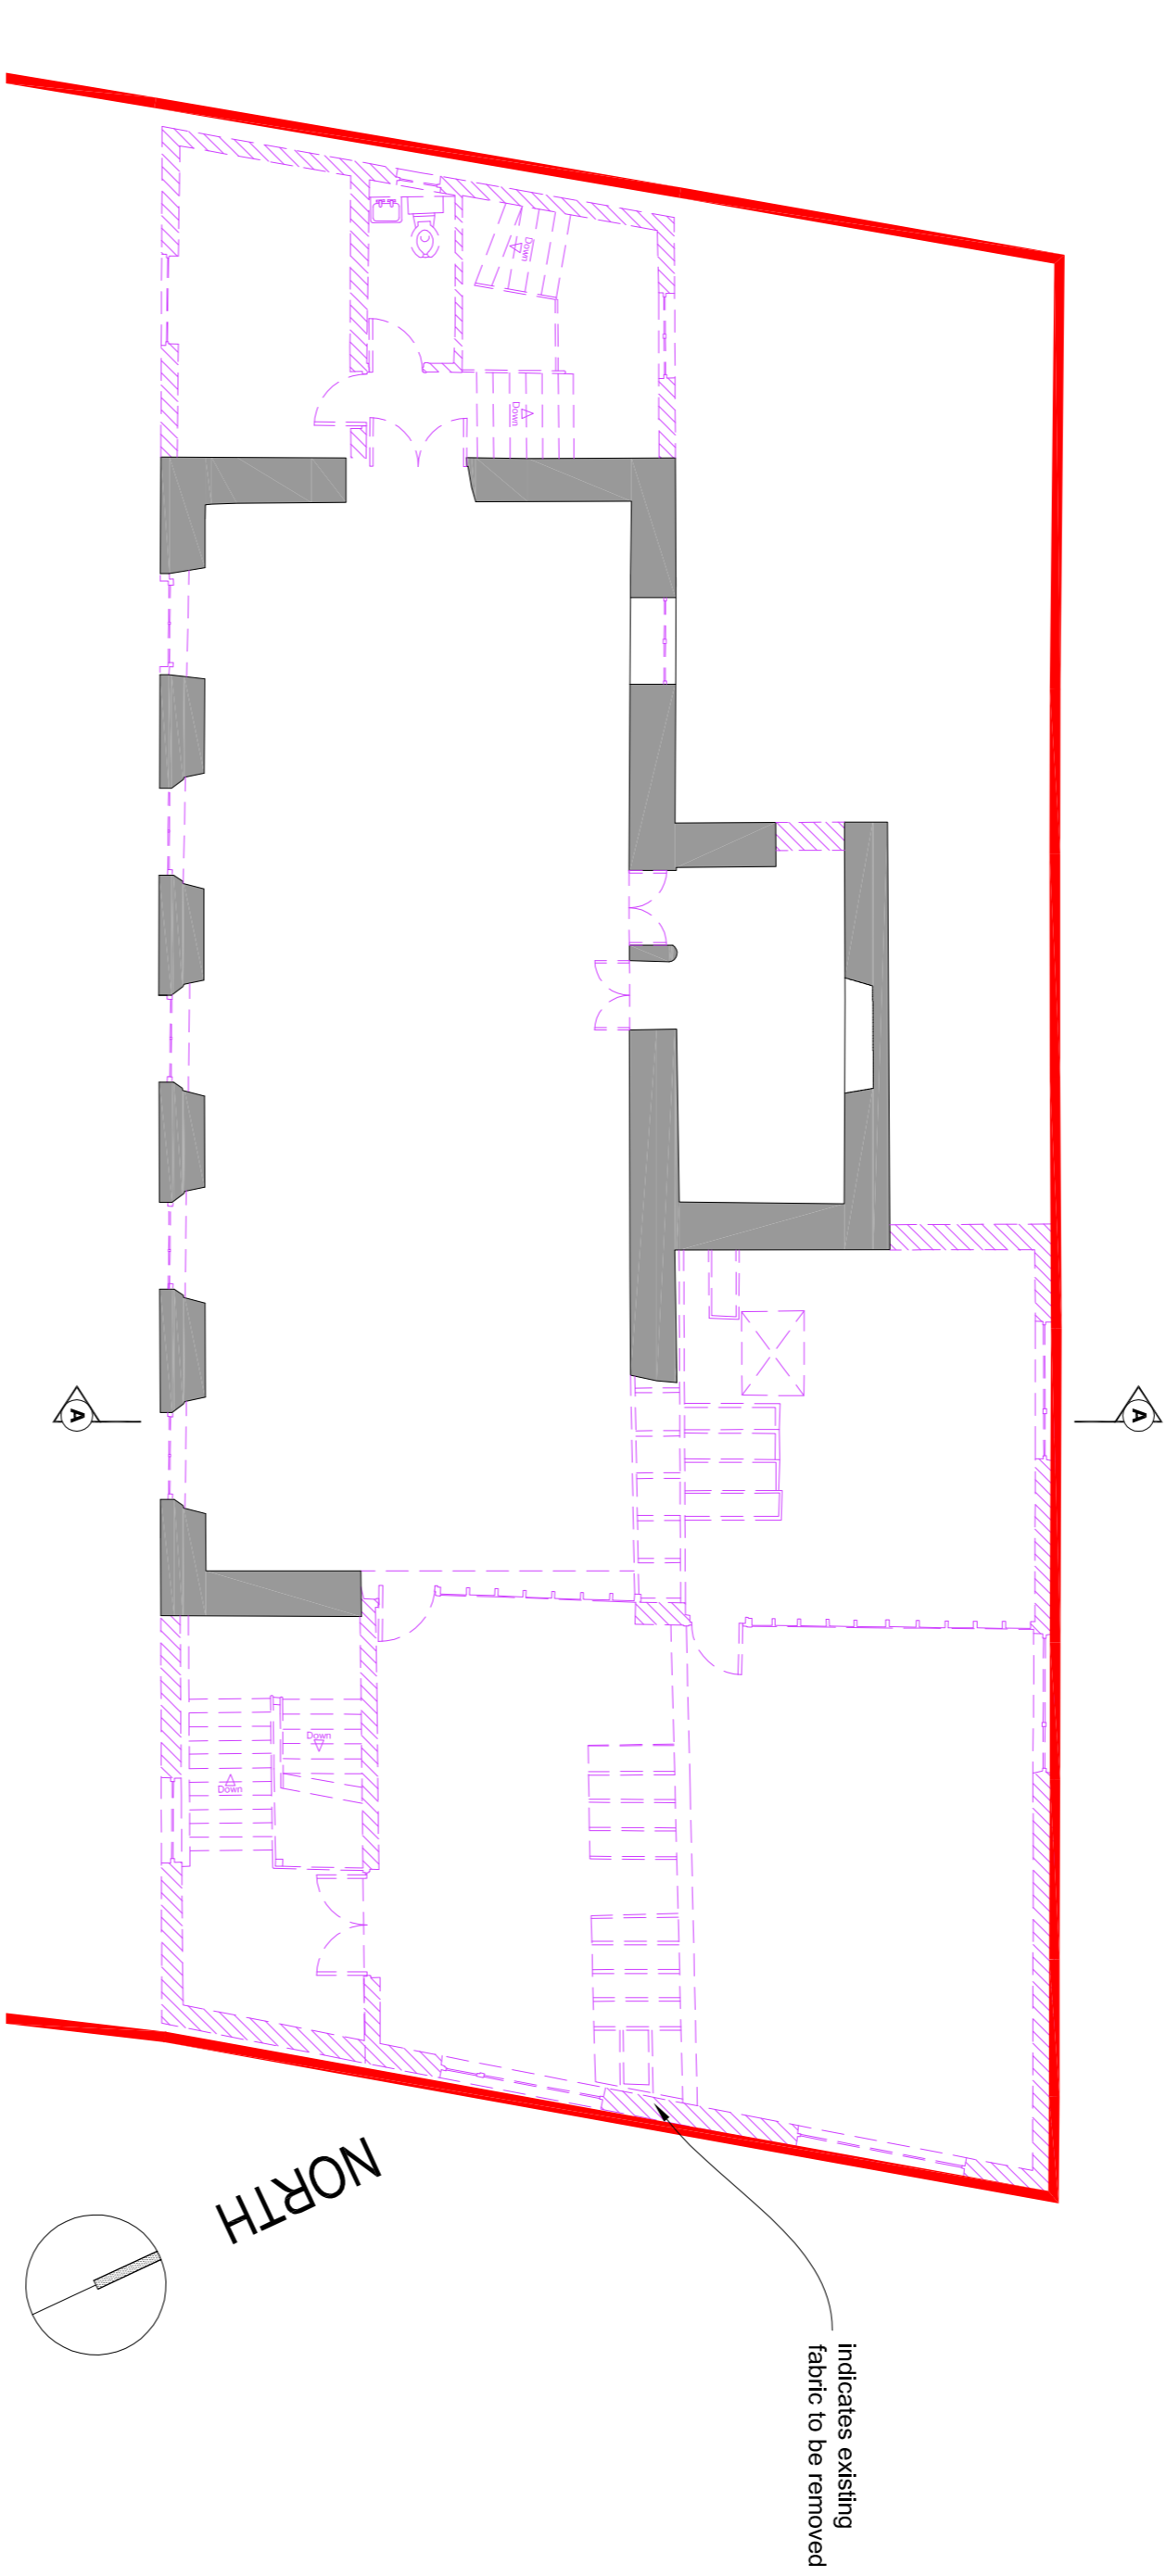


2 Existing First Floor Plan
Scale 1:100




5 Existing South Elevation
Scale 1:100

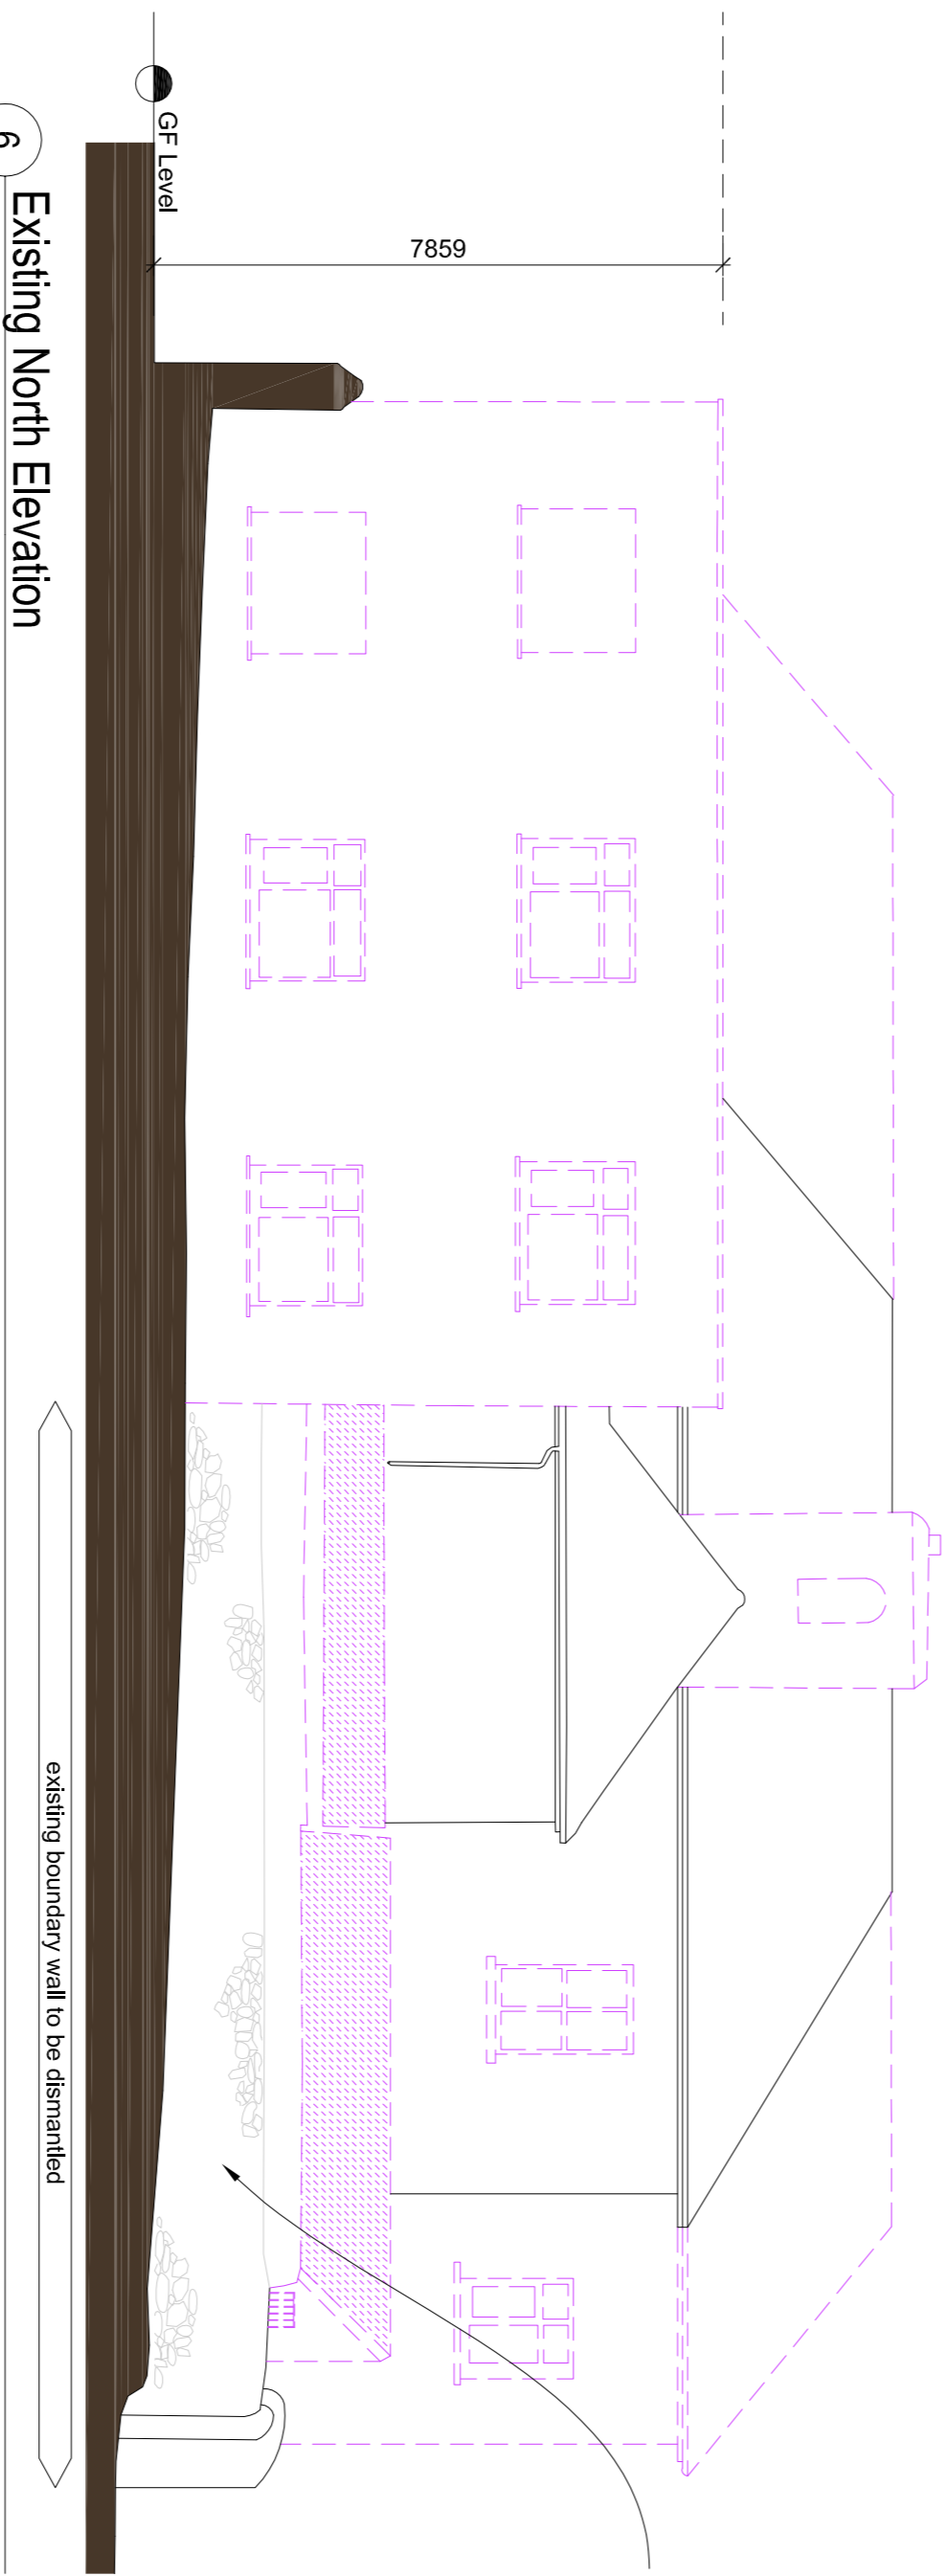

6 Existing North Elevation
Scale 1:100

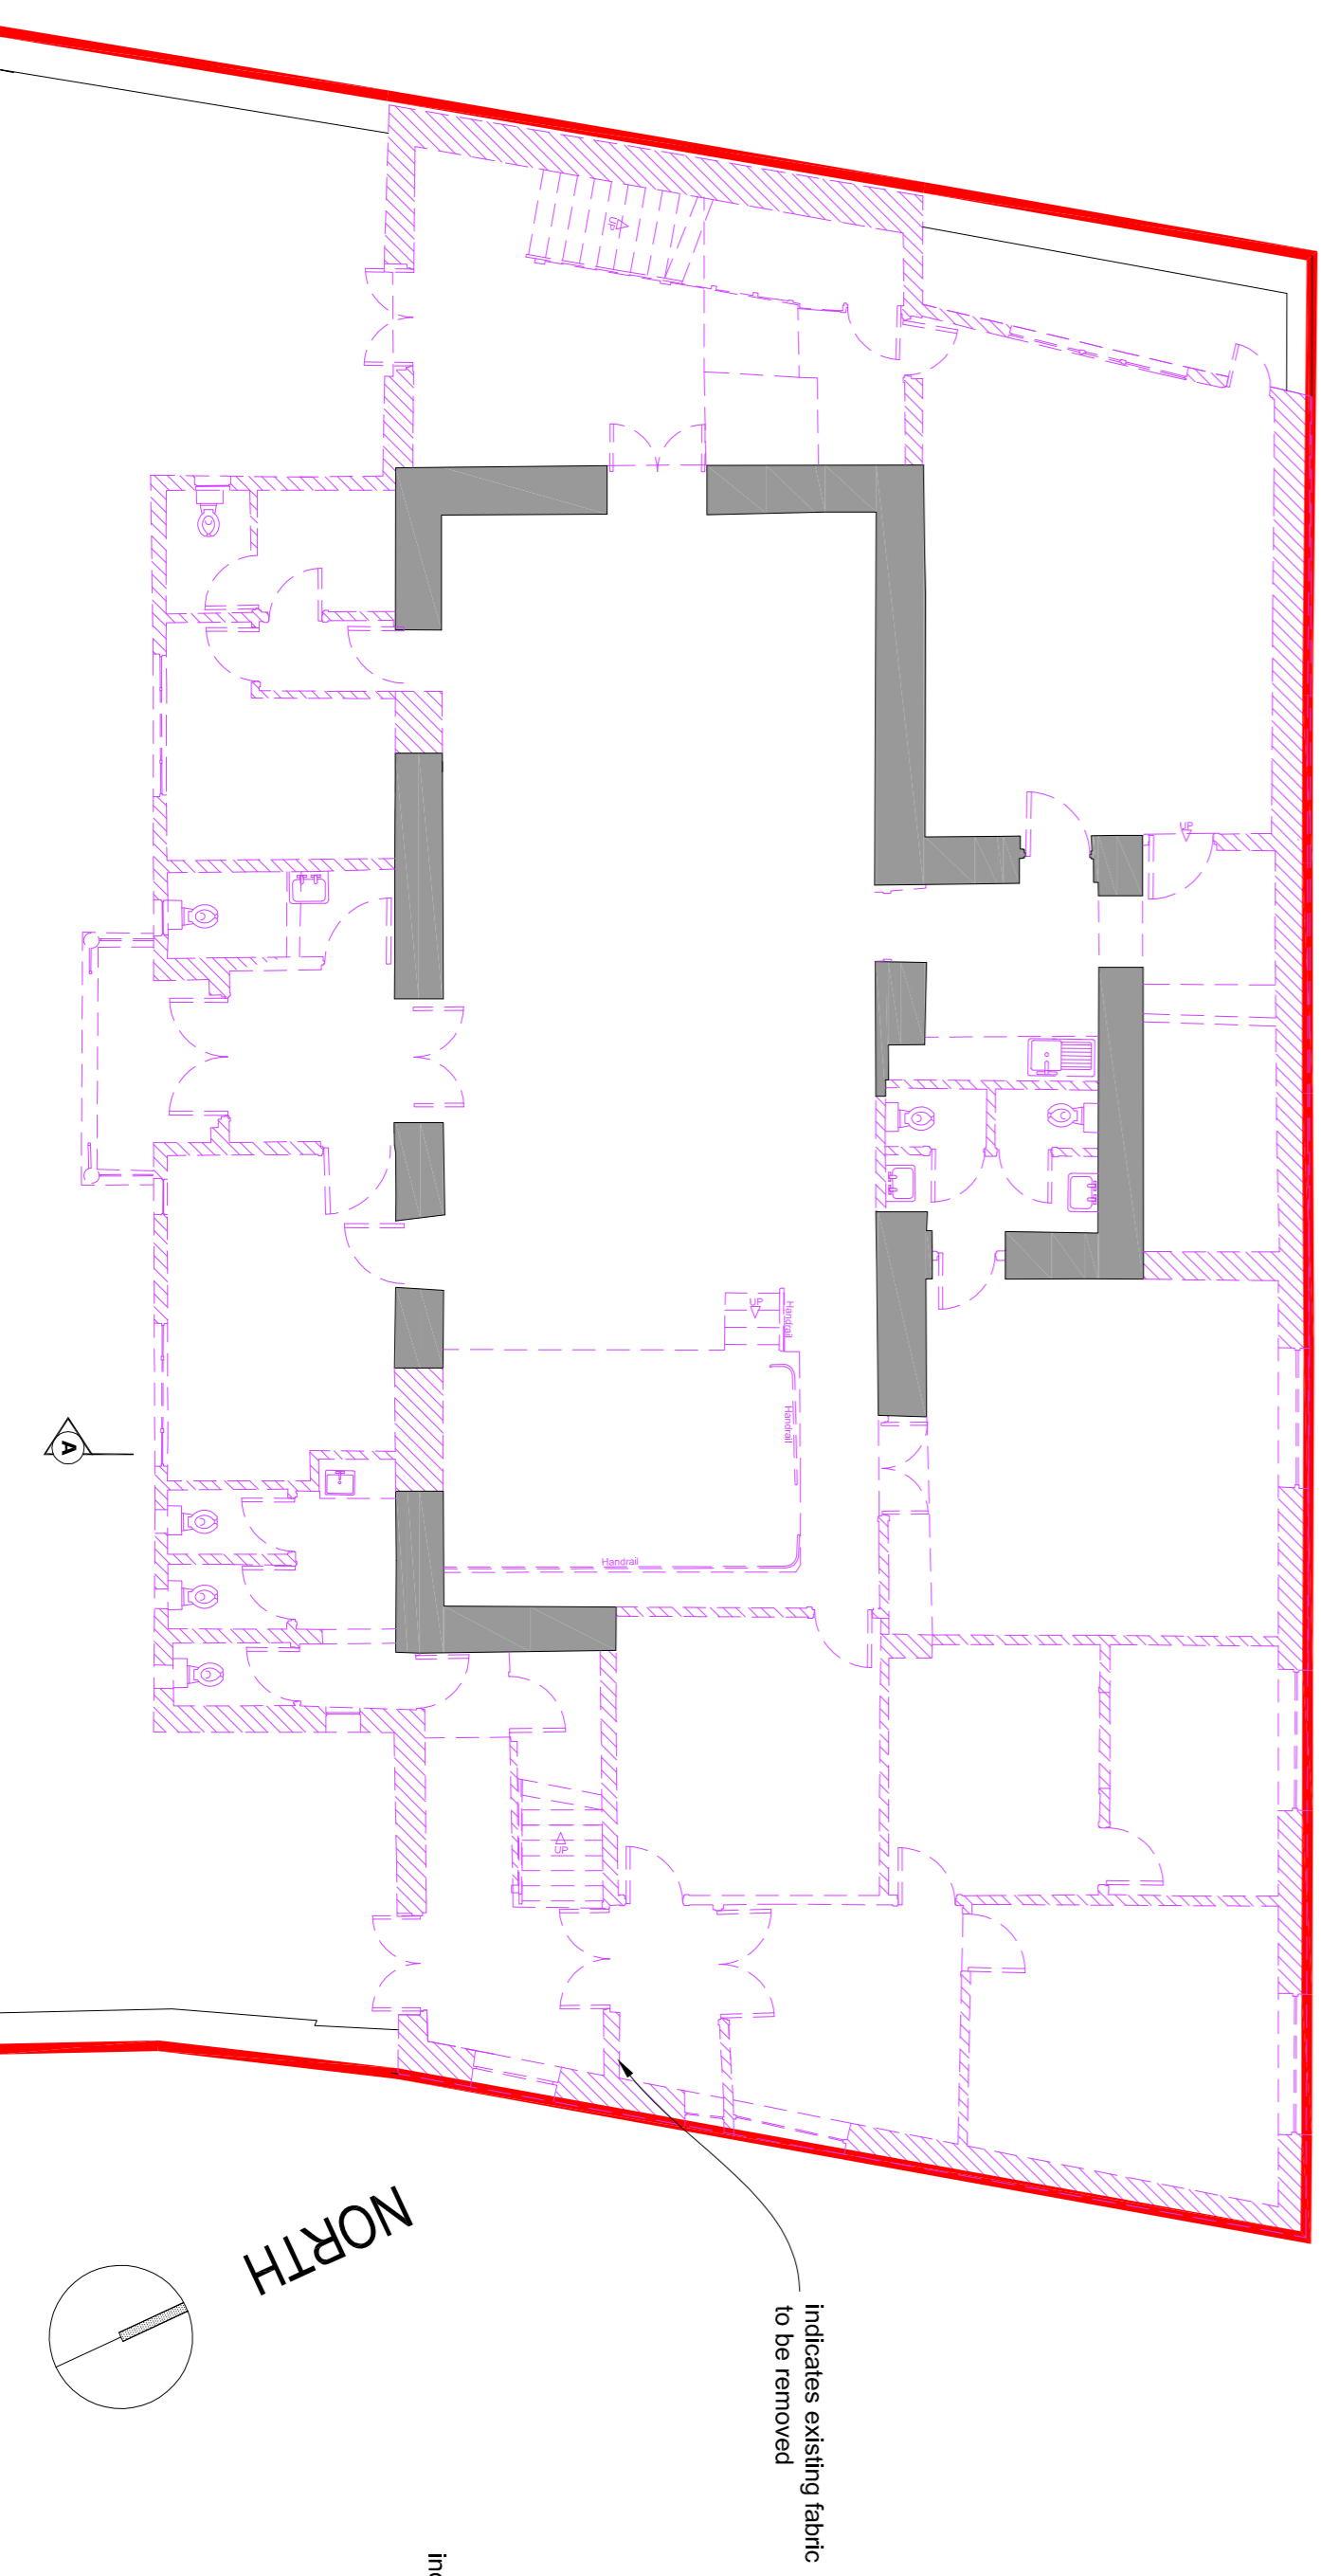

1 Existing Ground Floor Plan
Scale 1:100

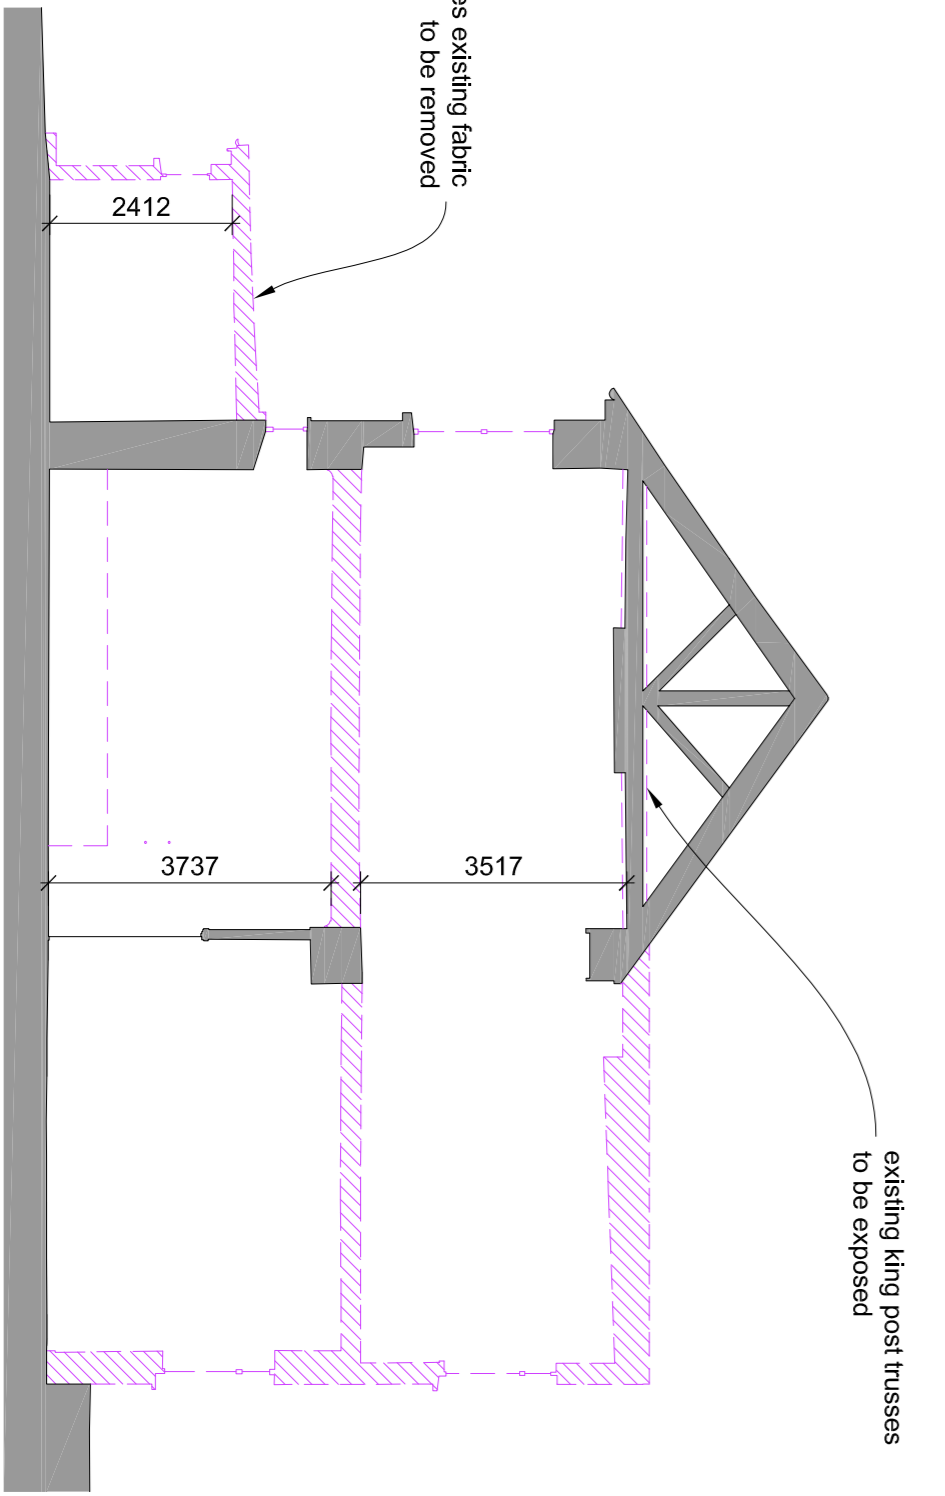

7 Existing Section A-A
Scale 1:100

Ulup Reveted Iron CO20000 Logo Landscape Outfitters

Project Managers
Quantity Surveyors
Construction Cost
Consultants

Grove House, Ailly Road, Carlow,
Ireland, R63 F776
Toll: +353 (0)59 913 0722

Brennan
Email: info@brennanassociates.ie
Web: www.brennanassociates.ie

Planning

Carlow County Council
The School House Community
and Enterprise Centre
Rathvilly, Co. Carlow
Existing Plans, Elevations &

O'Driscoll LYNCH architects
Sinnottstown Lane,
The Enterprise Centre,
Rathvilly, Co. Carlow
info@odl.ie 053 914 4912 www.odl.ie

RIAT
REGISTERED ARCHITECT

Rev.	Description	Date

date 26.01.2023 11:00 @
drawn by KK file 22-2424 sheet no. **A2.0** rev no.