



2 East elevation - existing (demolition)
scale 1:100

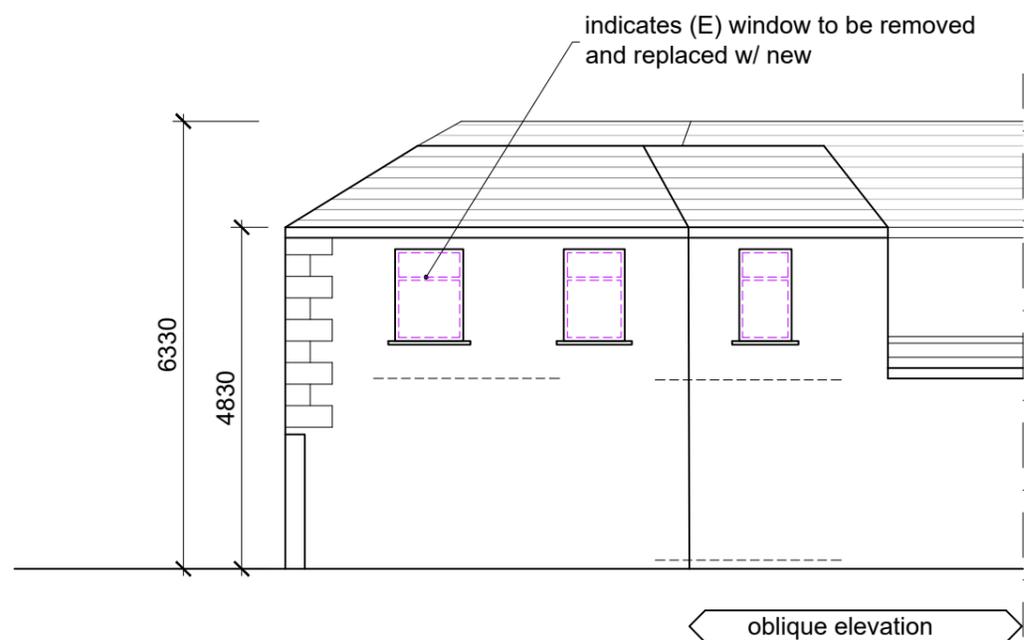

3 West elevation - existing (demolition)
scale 1:100

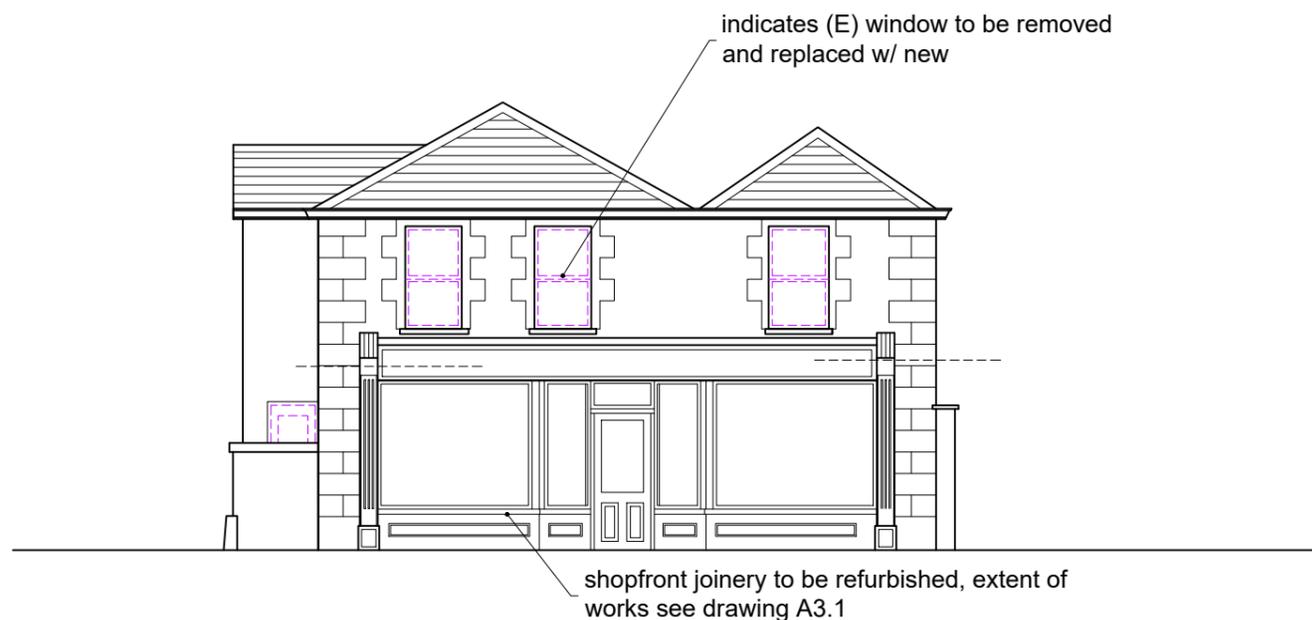

1 North West elevation - existing (demolition)
scale 1:100



**Project Managers
Quantity Surveyors
Construction Cost
Consultants**

Grove House, Athy Road,
Carlow, Ireland, R93 FP76.
Tel: +353 (0)59 913 0722



Email: info@brennanassociates.ie
Web: www.brennanassociates.ie

Rev	Description	Date

Revisions

o'dla ARCHITECT

O'Driscoll Lynn Architects
Knockenhoy Business Park,
Sinnottstown Lane,
Wexford, Y35 VNK0
info@odla.ie 053 914 4912 www.odla.ie

RIAI

Planning

client Carlow Co.Co.	title Elevations - existing (demolition)		
project Proposed New Offices at Court Place, Carlow, R93 DE98	date 26.1.2023	scale 1:100 @ A3	sheet no. A3.0
	drawn by PB	file 22-2448	