



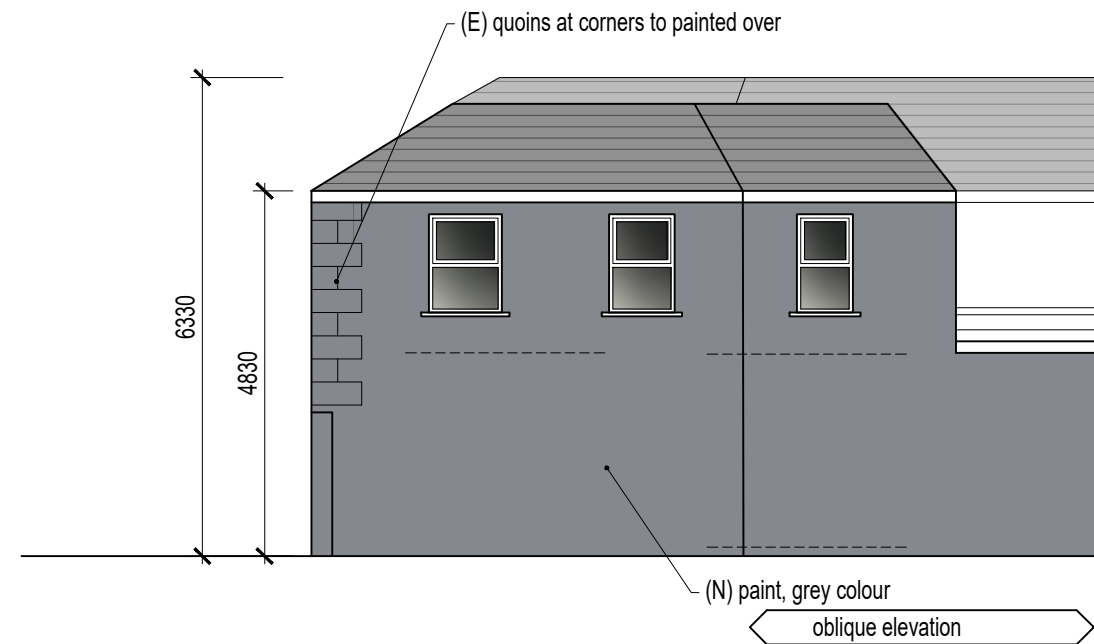

2 East elevation - proposed  
scale 1:100



3 West elevation - proposed  
scale 1:100

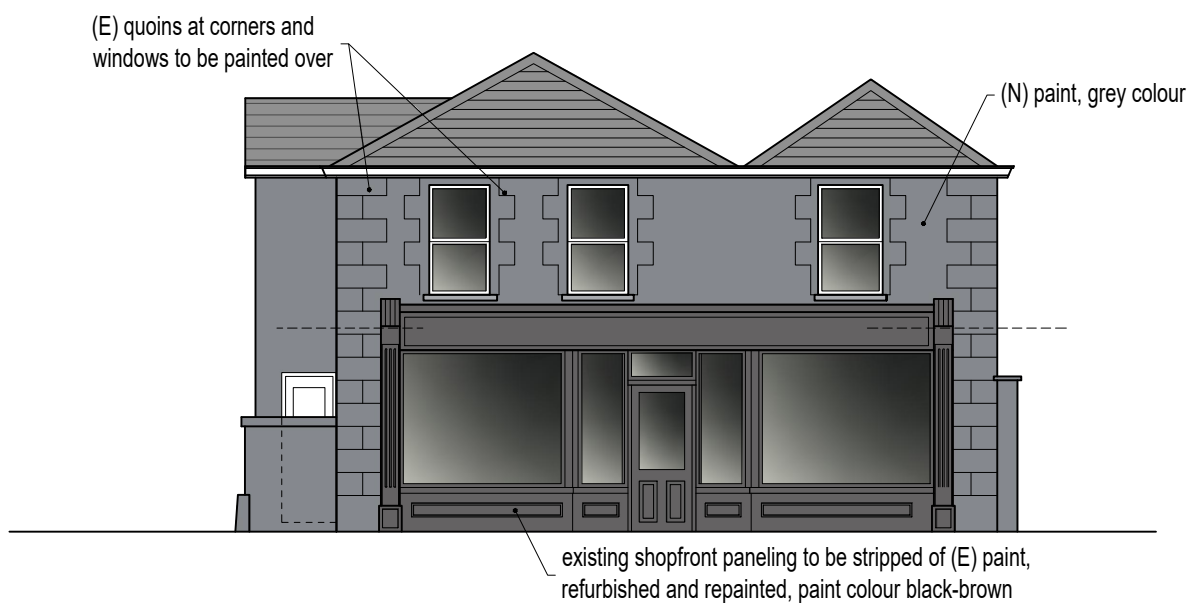

1 North West elevation - proposed  
scale 1:100



**Project Managers  
Quantity Surveyors  
Construction Cost  
Consultants**  
Grove House, Athy Road, Carlow, Ireland,  
R93 FP76.  
Tel: +353 (0)59 913 0722  
Email: info@brennanassociates.ie  
Web: www.brennanassociates.ie  
**Brennan  
Associates**

Rev	Description	Date

Revisions

**o'dla** ARCHITECT  
O'Driscoll Lynn Architects  
Knockenhoy Business Park,  
Sinnottstown Lane,  
Wexford, Y35 VNK0  
info@odla.ie 053 914 4912 www.odla.ie

### Planning

client <b>Carlow Co.Co.</b>	title <b>Elevations - proposed</b>		sheet no. <b>A3.1</b>	rev no.
project <b>Proposed New Offices at Court Place, Carlow, R93 DE98</b>	date <b>30.1.2023</b>	scale <b>1:100 @ A3</b>	<b>A3.1</b>	
	drawn by <b>PB</b>	file <b>22-2448</b>		