



EXISTING SECTION AA Scale 1:100

DWELLING NO. 16.

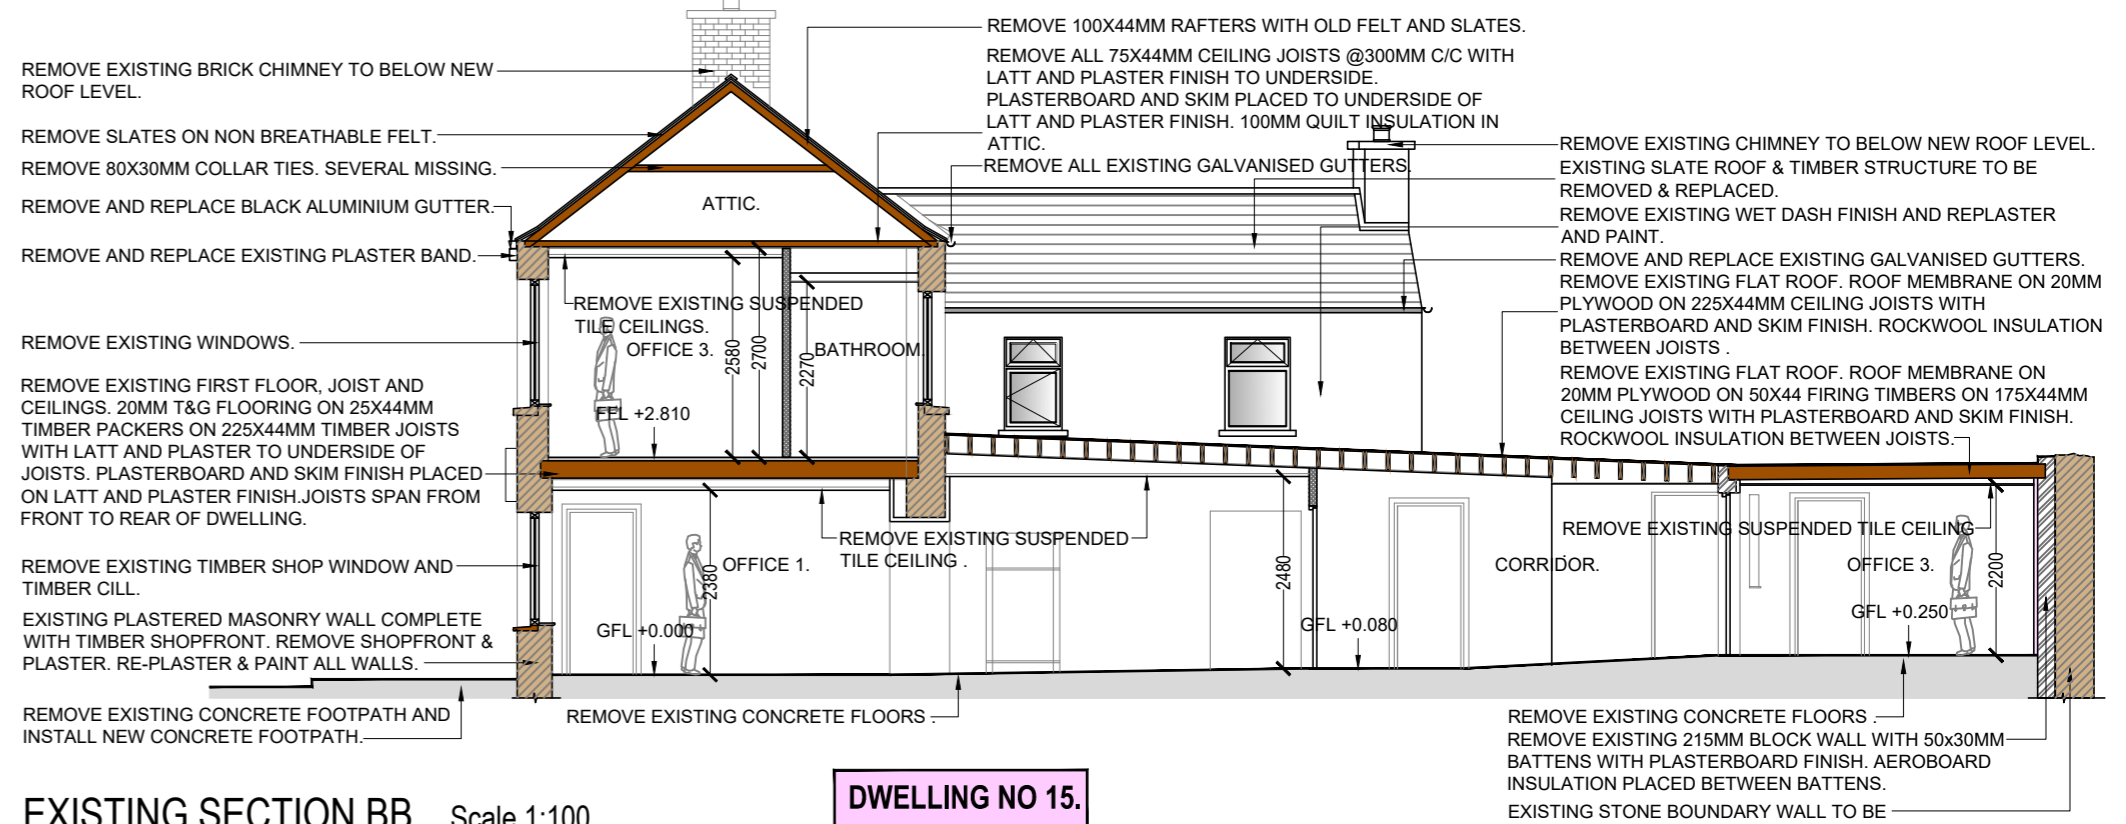


EXISTING SECTION BB Scale 1:100


DWELLING NO. 15.

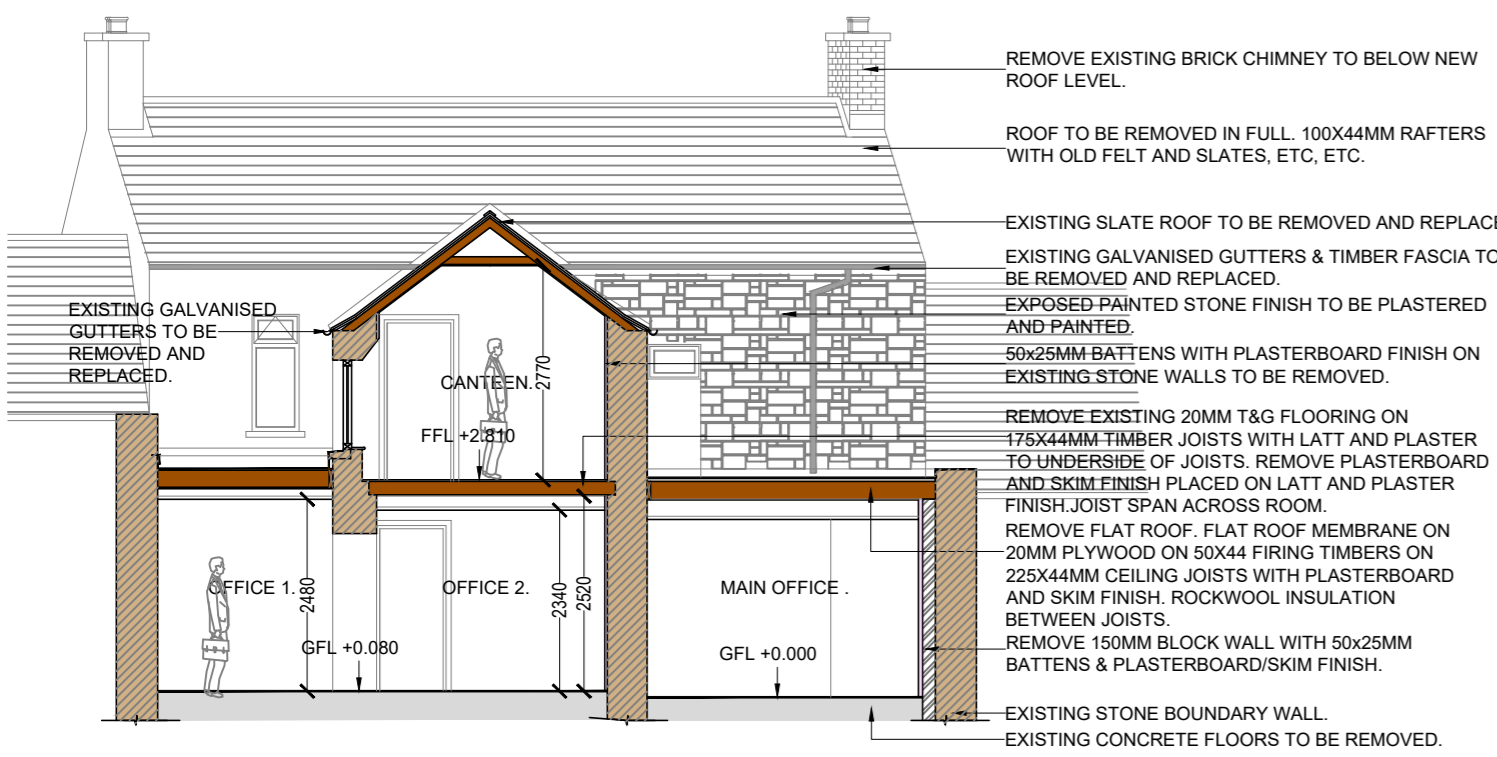

EXISTING SECTION CC Scale 1:100

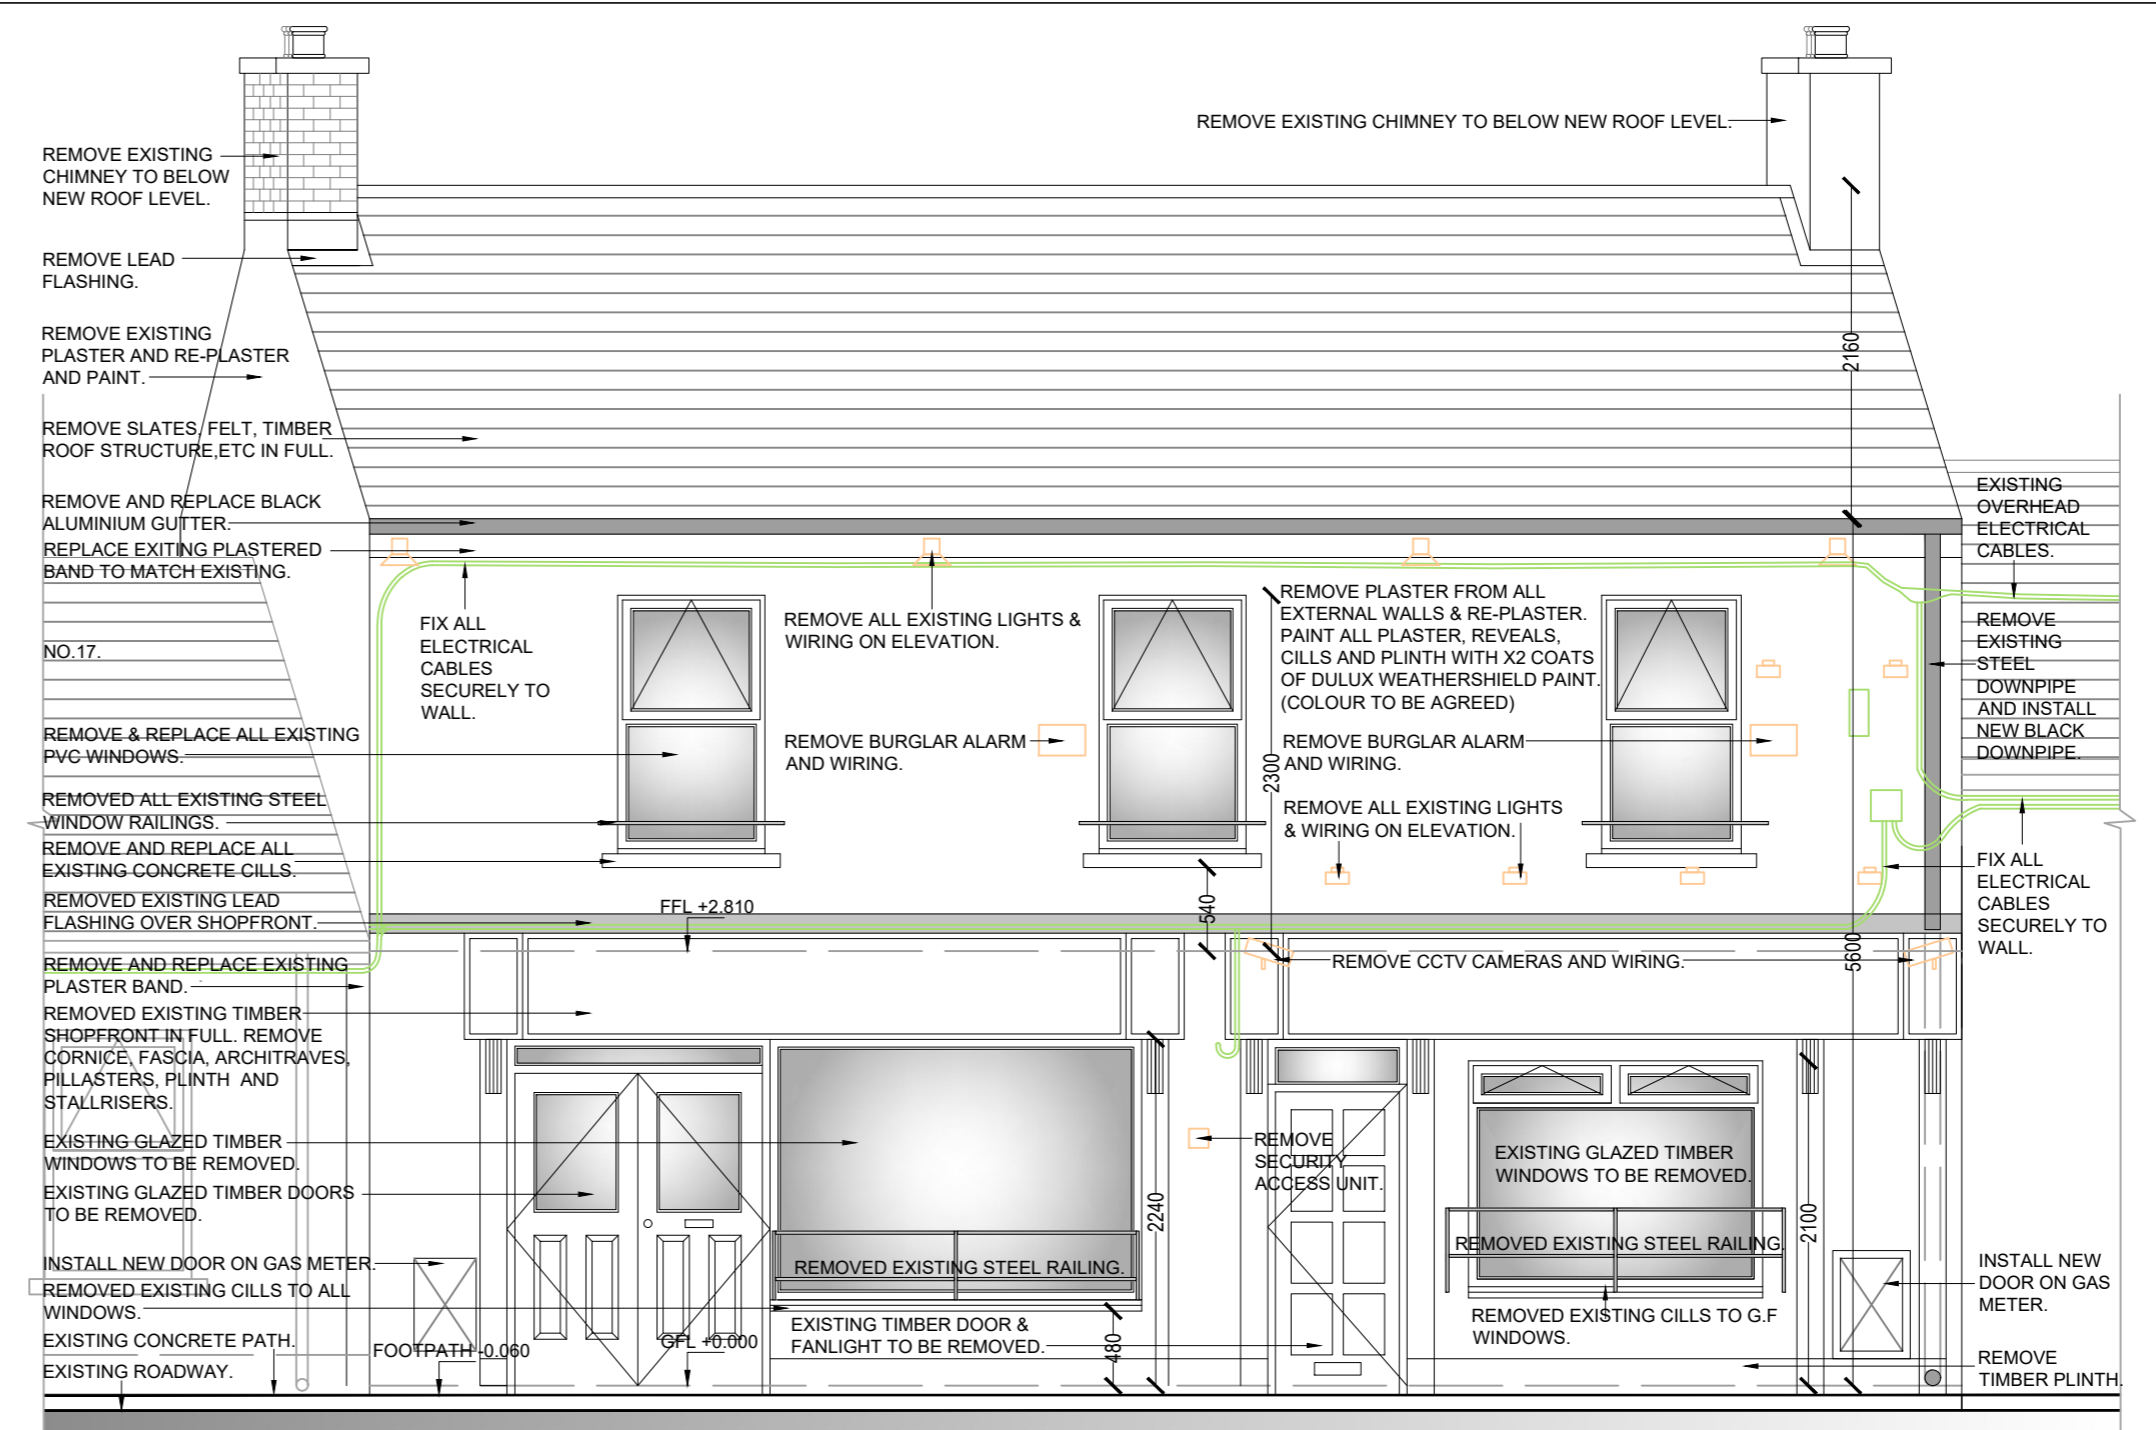

EXISTING SOUTH EAST ELEVATION Scale 1:50

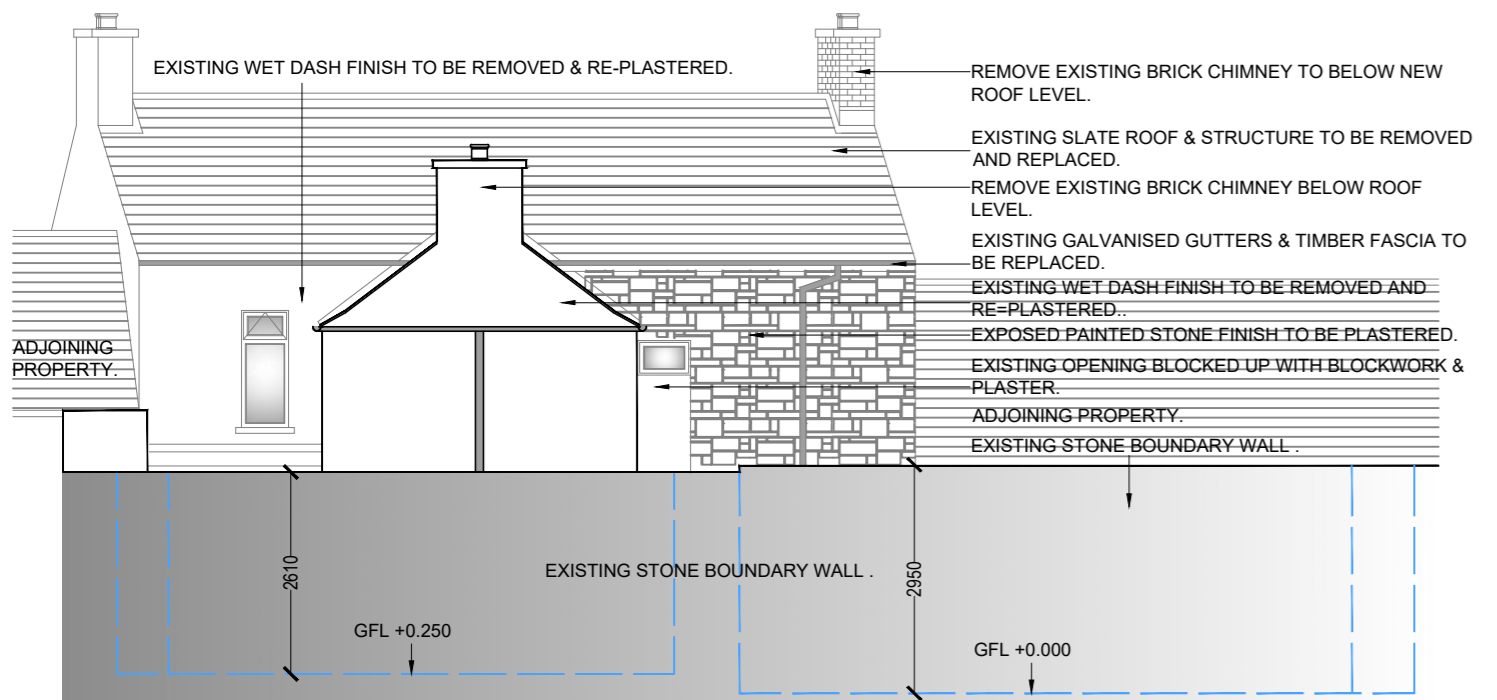

EXISTING NORTH WEST ELEVATION Scale 1:100

EXISTING ELEVATIONS AND SECTIONS.



- NOTES:-
1. USE FIGURED DIMENSIONS ONLY - DO NOT SCALE
 2. ALL DRAWINGS TO BE READ IN CONJUNCTION WITH THE SPECIFICATION

| | | |
|-----|------------|------------------|
| No. | DATE | REVISION |
| A | 28.09.2023 | A-PLANNING STAGE |

CARLOW COUNTY COUNCIL
 HOUSING DEPARTMENT
 TULLOW CIVIC OFFICES, INNER RELIEF RD, TULLOW, CO. CARLOW
 TEL: 059-913 6296, FAX: 059-915 2156, Email: secretar@carlowccoco.ie
 DIRECTOR OF SERVICES
 MICHAEL BRENNAN

PROJECT TITLE:
REFURBISHMENT OF 15 & 16 DUBLIN ROAD, CARLOW.

PROJECT STAGE:
PLANNING STAGE.

DRAWING TITLE:
EXISTING ELEVATIONS AND SECTIONS.

| | | | |
|----------------------------|--------------|----------|------------|
| EXECUTIVE ARCHITECT: | S.SRINIVASAN | | |
| SENIOR EXECUTIVE ENGINEER: | L.SLYE | | |
| DRAWN: | R.S | CHECKED: | L.S. |
| SCALE:- | Various @A2 | DATE: | 28.09.2023 |
| DRAWING NUMBER: | S-102 | REV: | A |