



OS Map (2021/OSi NMA 025)
1:1000

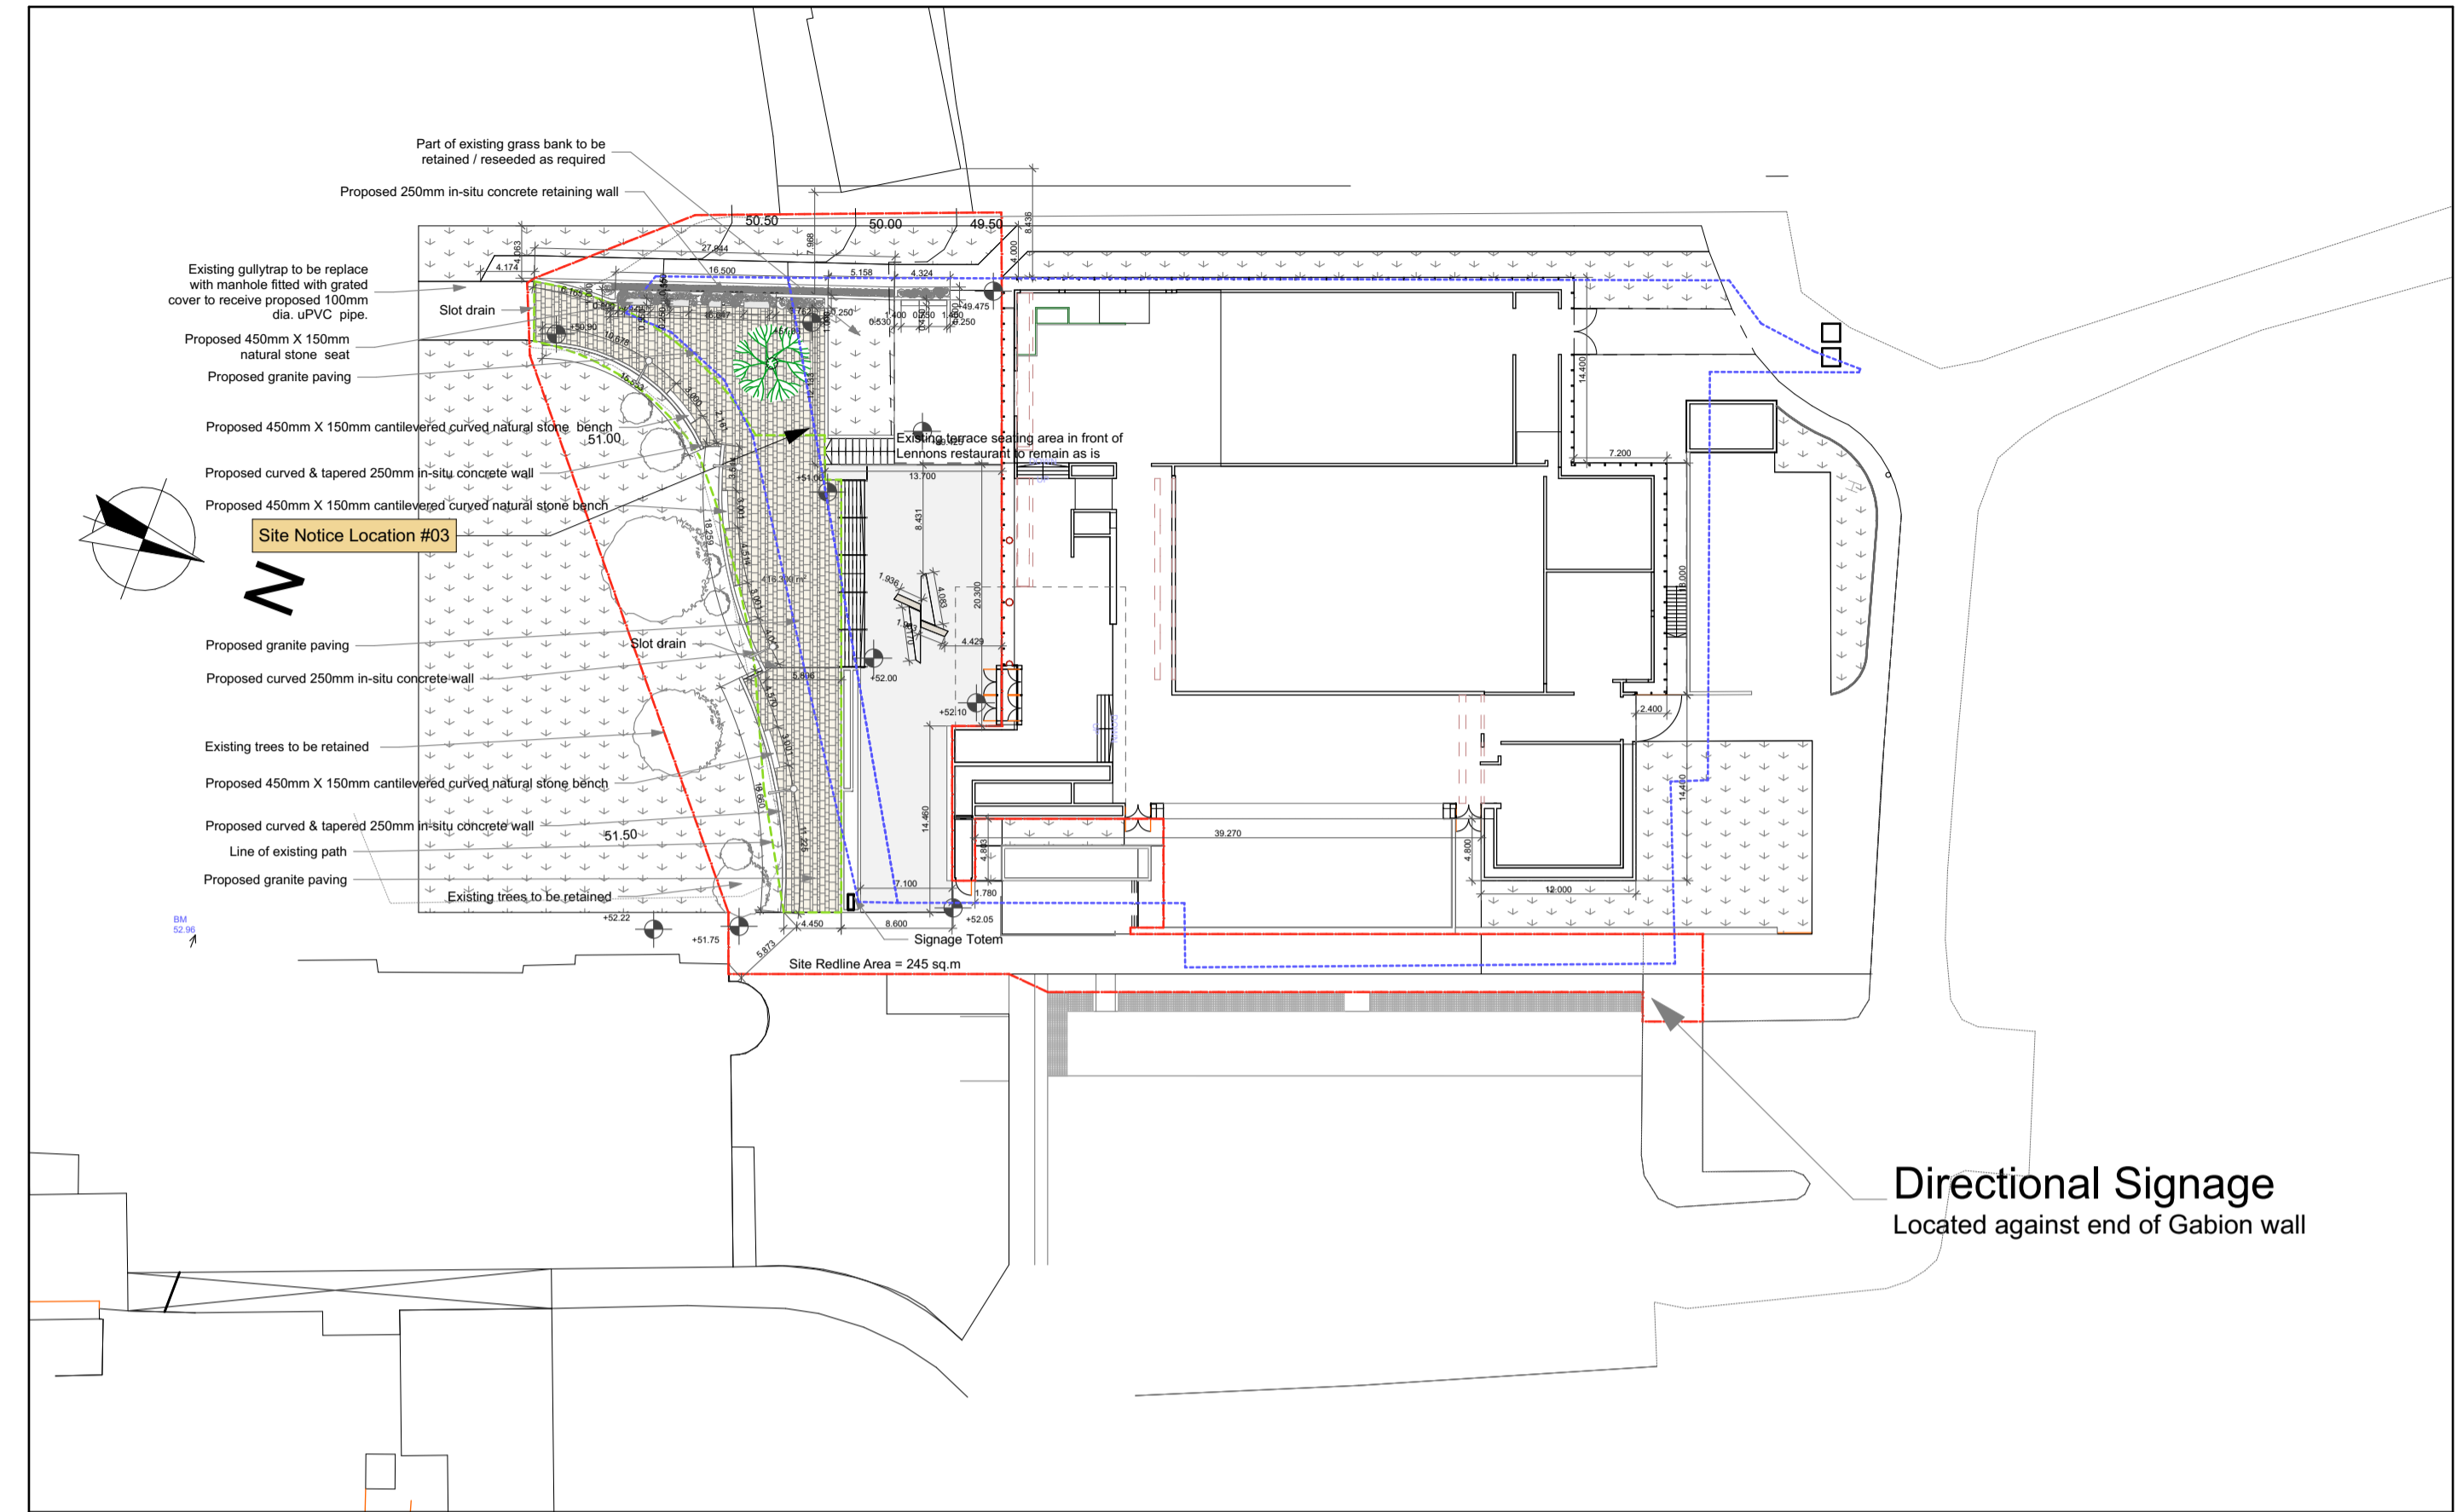

SITE PLAN - Proposed
1:500

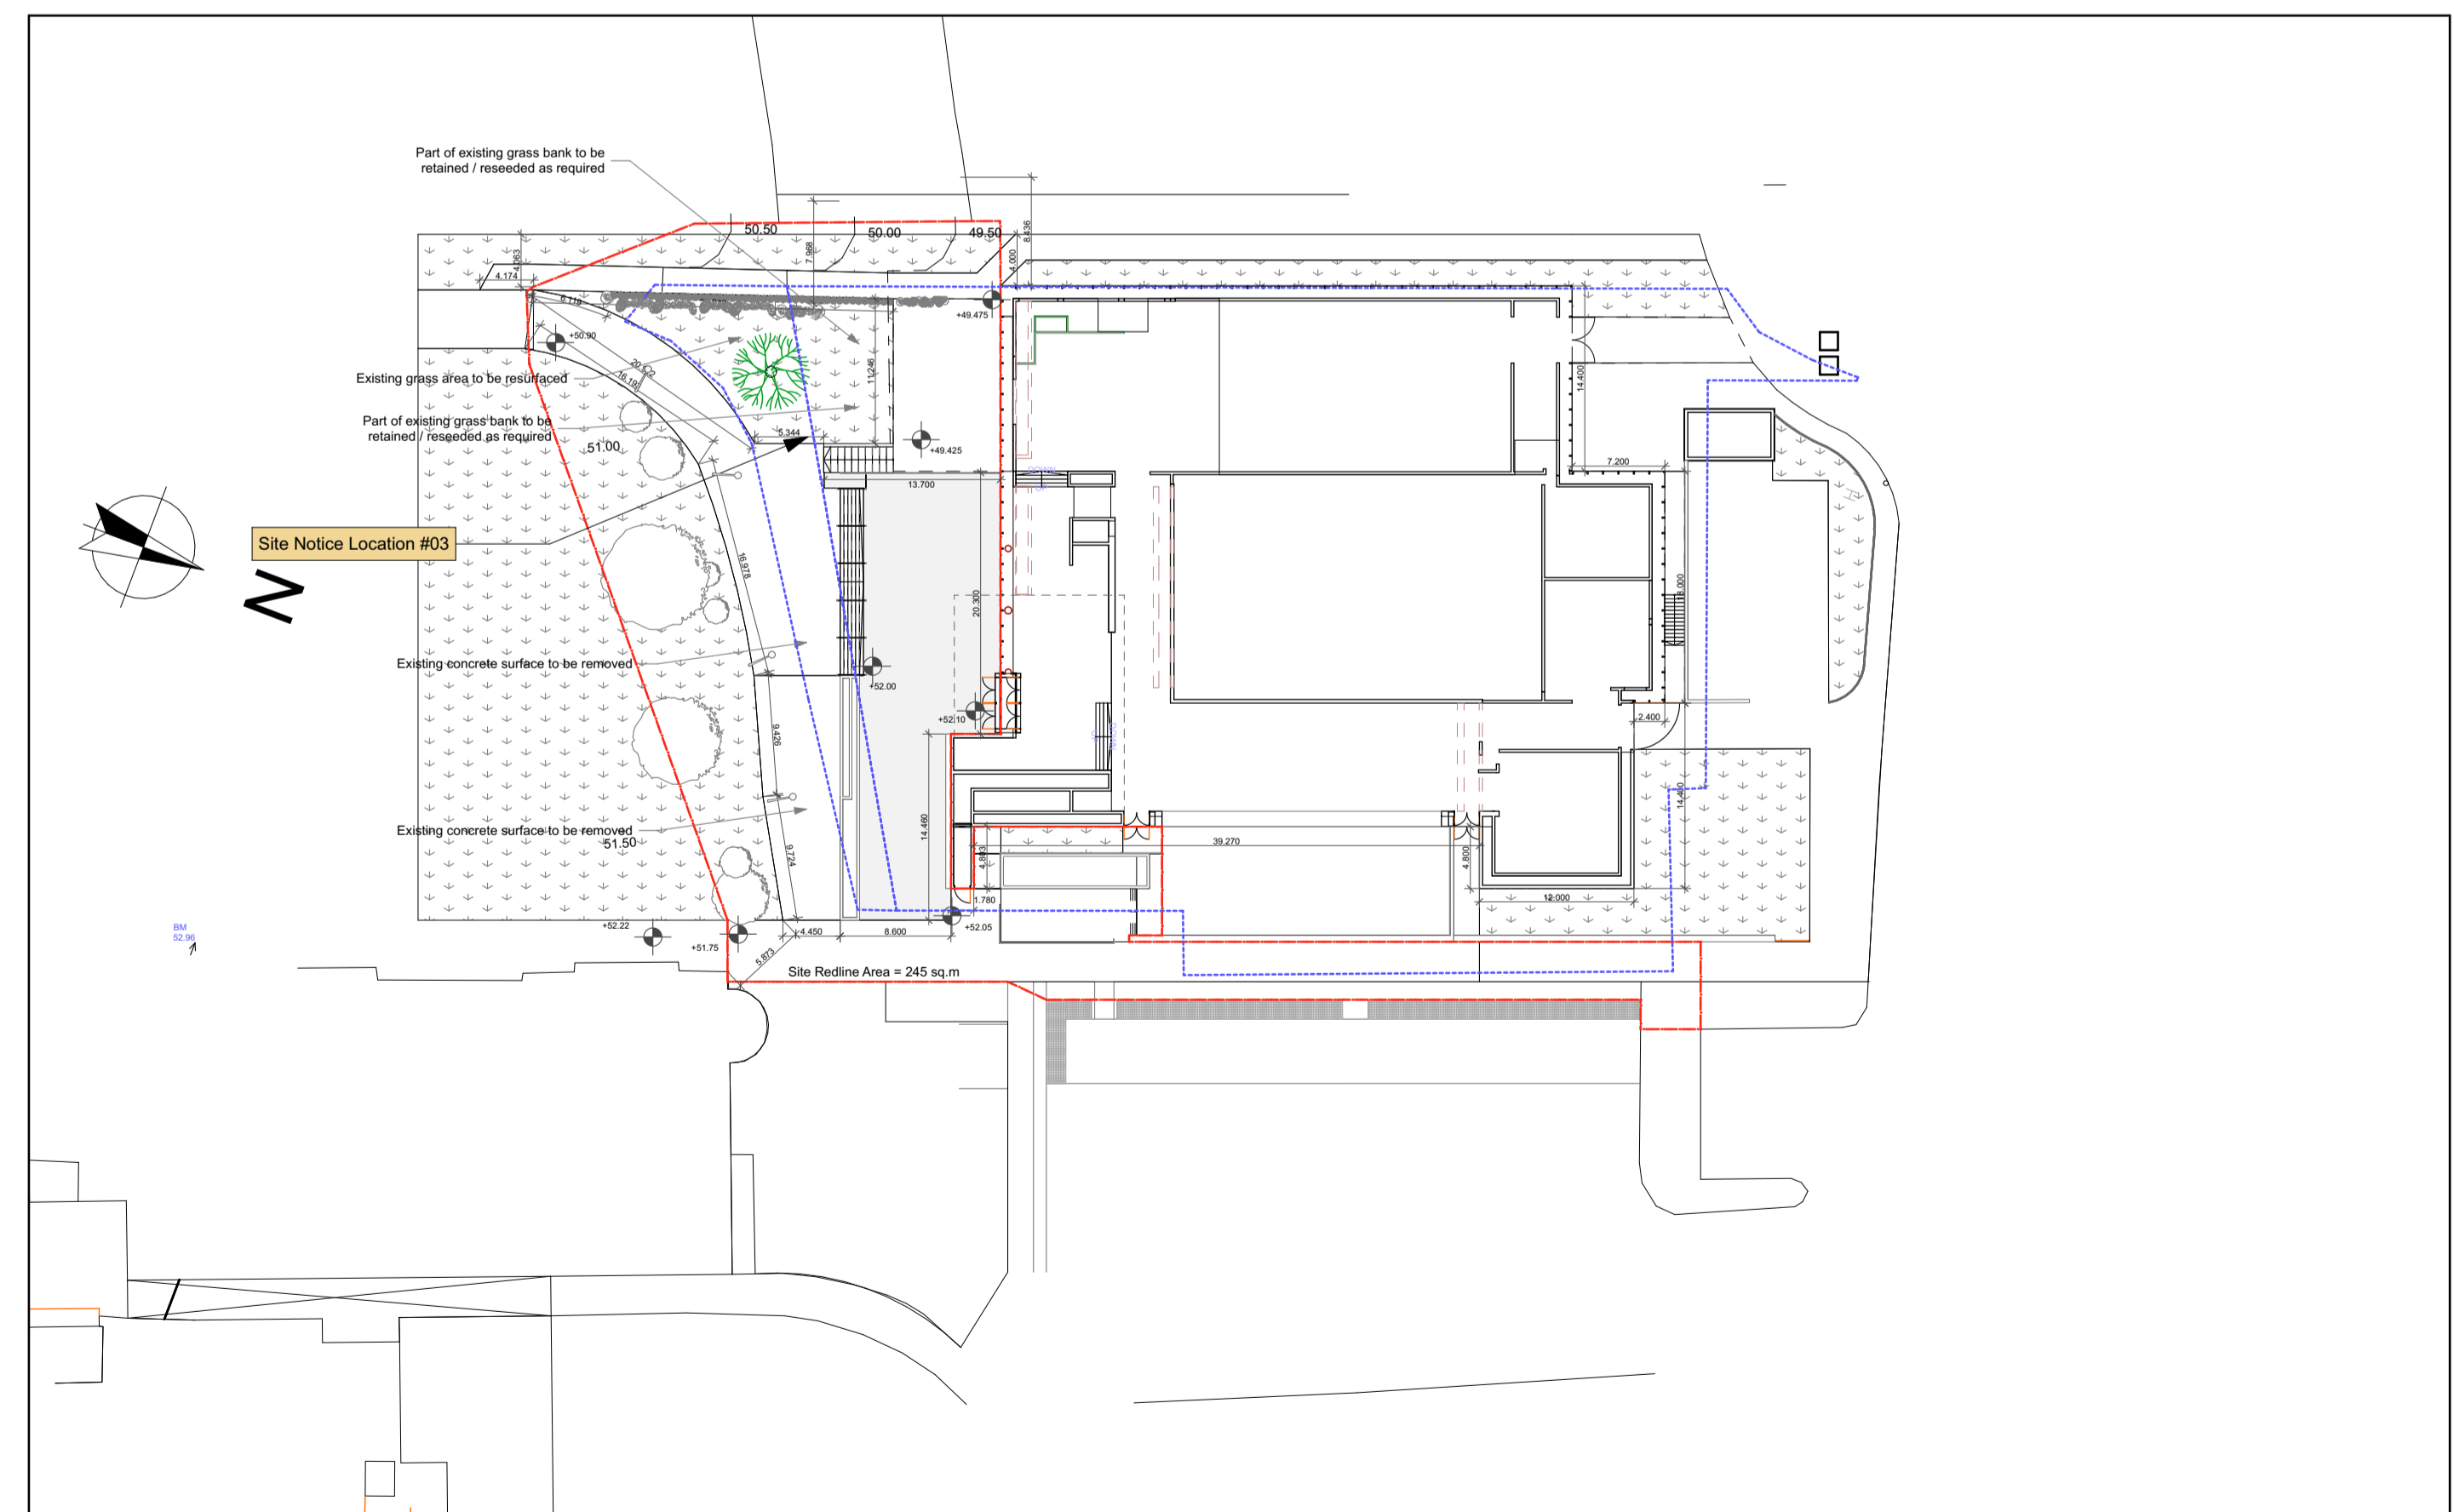

SITE PLAN - Existing
1:500

2
-

3
-

These drawings and the work, information and design contained therein are the copyright property of Carlow County Council. They shall not be reproduced, stored in a retrieval system, or transmitted in any form or by any means, electronic, mechanical, photocopying, recording, or by any information storage and retrieval system, without the prior written permission of Carlow County Council. Any license to use these drawings shall be granted by Carlow County Council on the basis of a separate agreement between Carlow County Council and the "assigned representative". Do not take scaled dimensions from these drawings. Figured dimensions only to be used. These drawings are to be used for the sole purpose of construction or certification purposes when they cannot be used for tendering. Copyright: all rights reserved by Carlow County Council



CARLOW COUNTY COUNCIL
COMHARLE CHONTAE CHEATHARLOCHA
Carlow County Council
B. County Buildings, Athy Road, Carlow, R93 E7R7
F. +353 59 917 0500

REVISED	DATE	CHANGE NAME	USER
CH42		Updated for Part B	
CH43		Updated lamp standards info	
CH44		Path files added	
CH45		Notation updates	

Public Realm Space
at G.B. Shaw Theatre & Visual Centre for Contemporary Art
Carlow
R93 A3K1

IF THE ABOVE DIMENSION DOES NOT MEASURE THREE CENTIMETERS (3 cm) EXACTLY, THIS DRAWING WILL HAVE BEEN ENLARGED OR REDUCED, AFFECTING ALL LABELED SCALES.

BY	REVISIONS	DATE
	Not in Transmittal Set	Work in Progress

Date: 04/03/2021
Scale: AS NOTED
Drawn:
Job:
Sheet

A2-12
Plotted On: 04/03/2021
O.S. Map & Site Layouts