


KEY

- 1. PRESENTATION BUILDING (EXISTING LIBRARY)
- 2. PROPOSED LIBRARY, CULTURAL, CIVIC, AND LEARNING SPACE
- 3. EXISTING MUSEUM (NOT SUBJECT TO THIS PLANNING APPLICATION)
- 4. TOURIST OFFICE

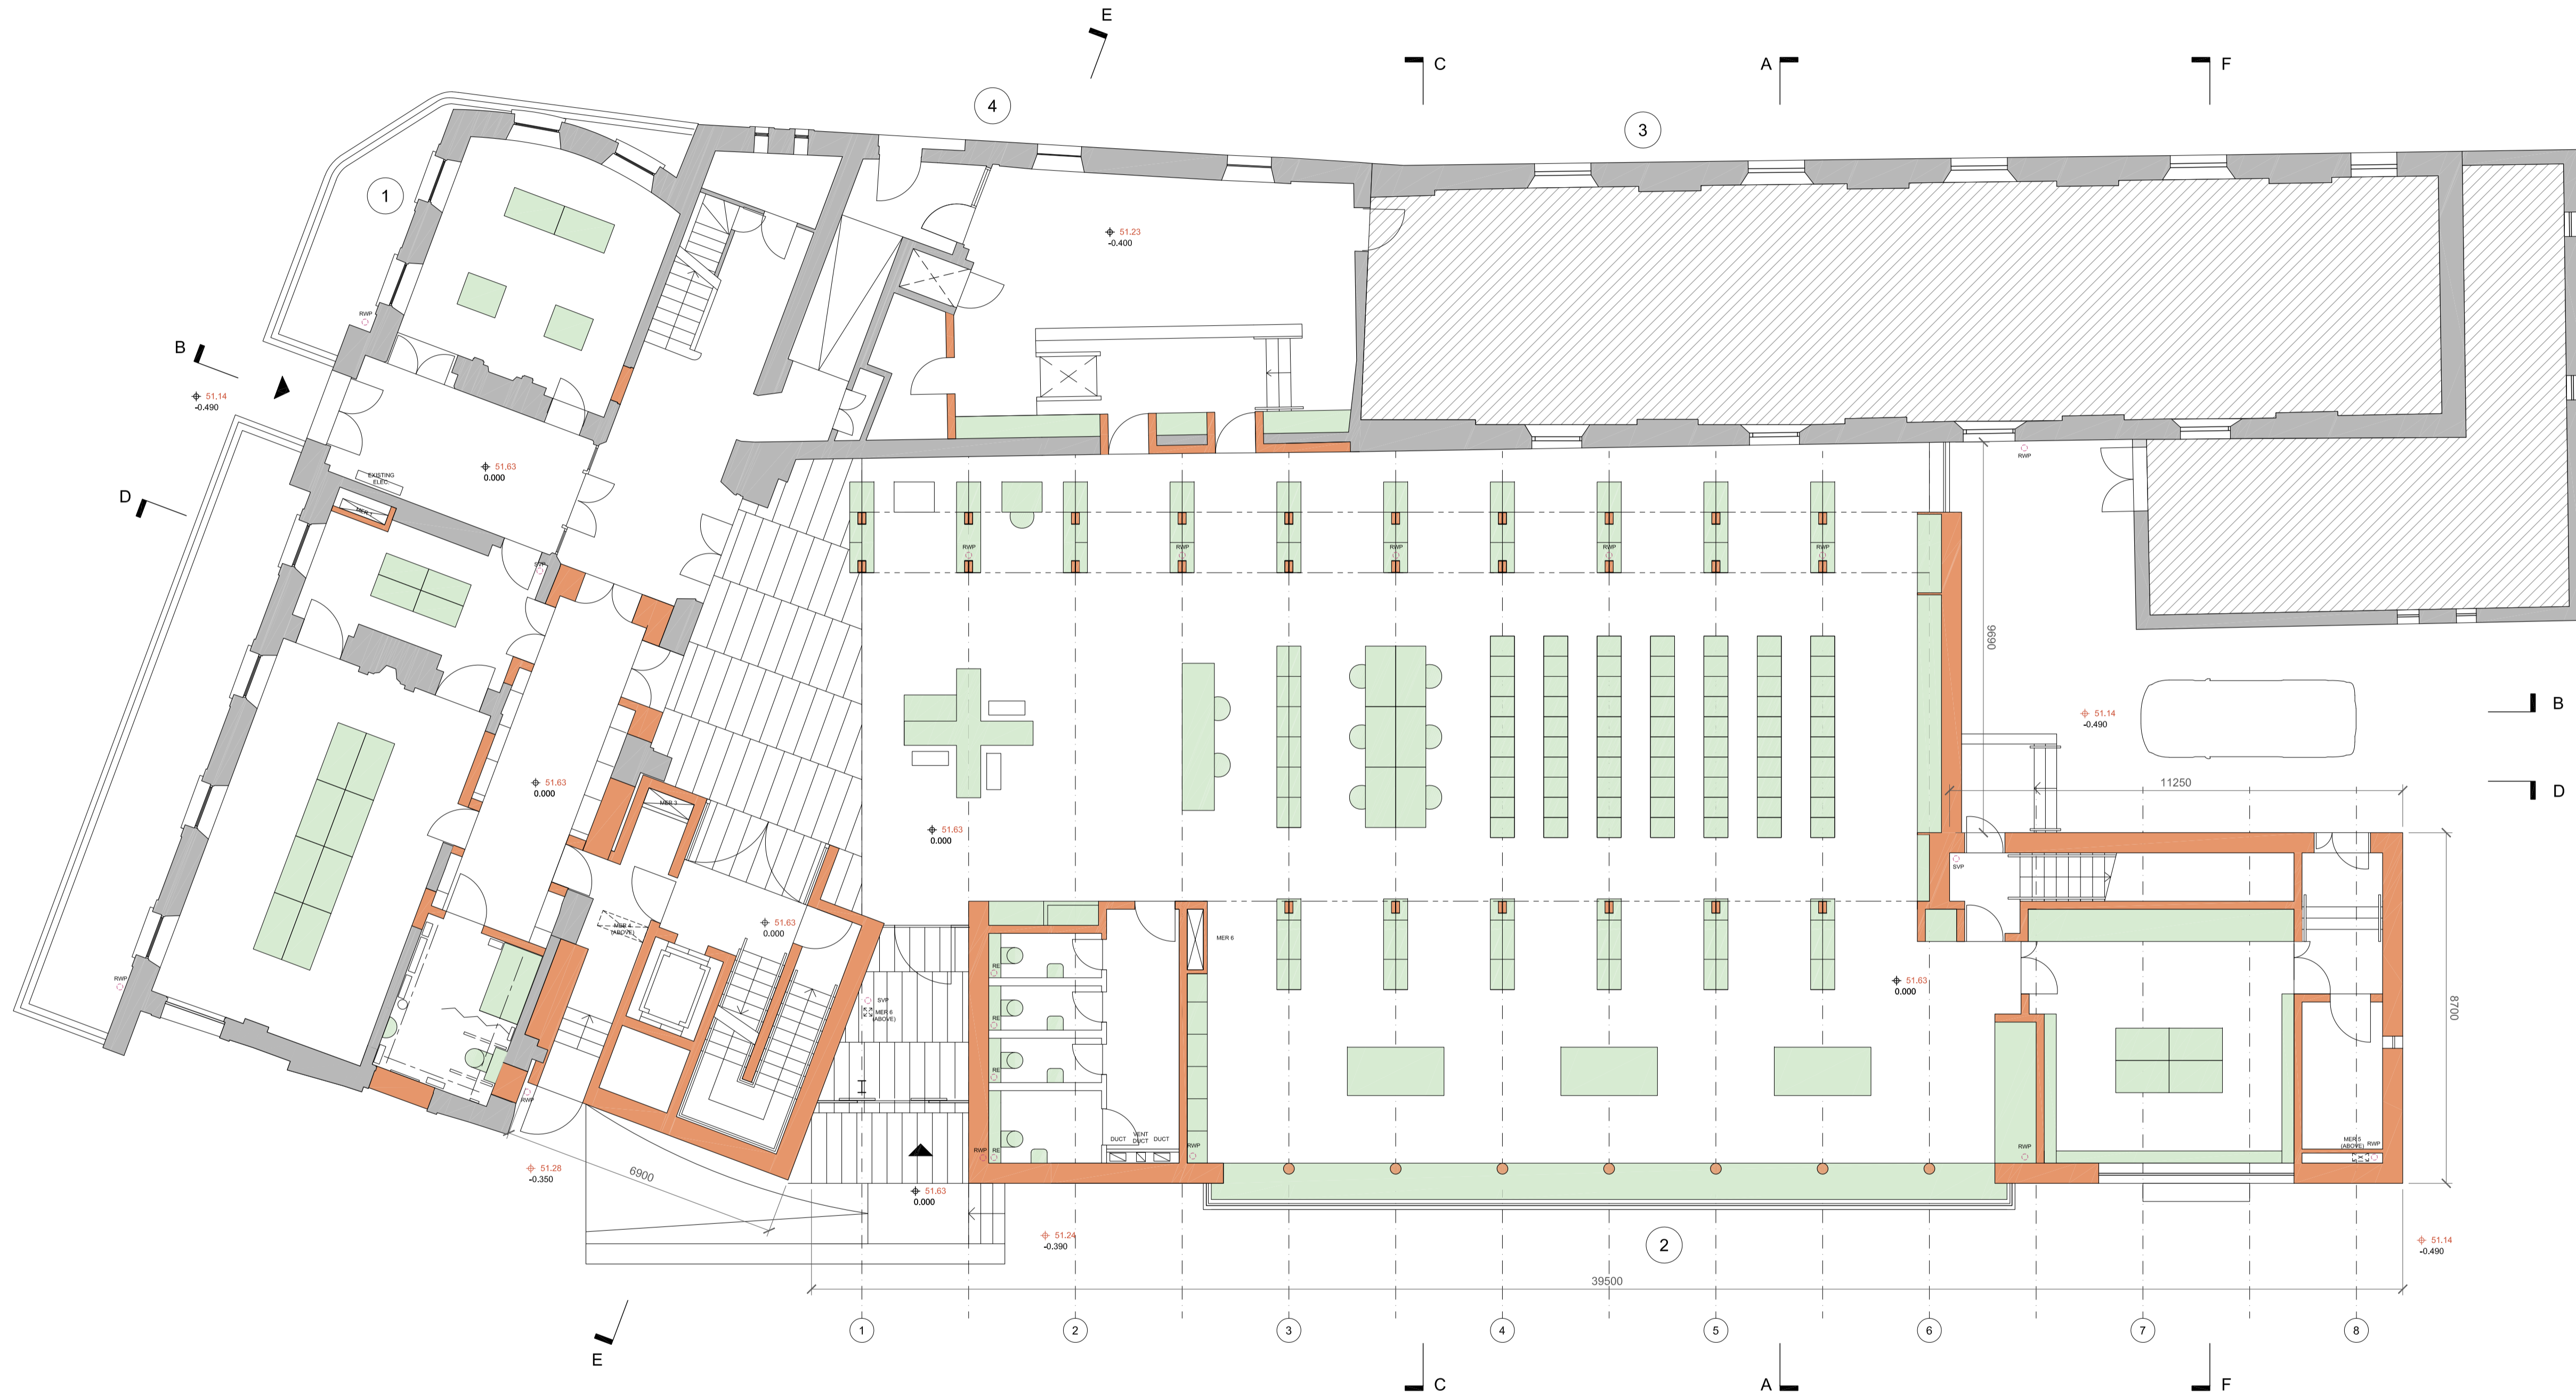

1 PROPOSED GROUND FLOOR PLAN  
1:100

P2	Planning Issue	19.02.21
P1	Minor Updates	07.12.20
Rev	Description	Date

Project PRESENTATION BUILDING  
REGENERATION  
LIBRARY, CULTURAL, CIVIC, AND LEARNING SPACE  
TULLOW STREET CARLOW

Title PROPOSED GROUND  
FLOOR PLAN

Project No. Drawing No. Date Scale @ A1  
20CLB PP\_121 23.10.20 1:100

This drawing and any design herein is the copyright of the Architects and must not be reproduced without their consent. Drawings remain the property of the Architects. Do not scale off drawings. Use written dimensions.

32 South Terrace, Cork  
t: 021 4847123  
e: info@ccnarchitects.net  
w: ccnarchitects.net

**CARR  
COTTER  
&  
NAESENS  
ARCHITECTS**