


KEY

- 1. PRESENTATION BUILDING (EXISTING LIBRARY)
- 2. PROPOSED LIBRARY, CULTURAL, CIVIC, AND LEARNING SPACE
- 3. EXISTING MUSEUM (NOT SUBJECT TO THIS PLANNING APPLICATION)

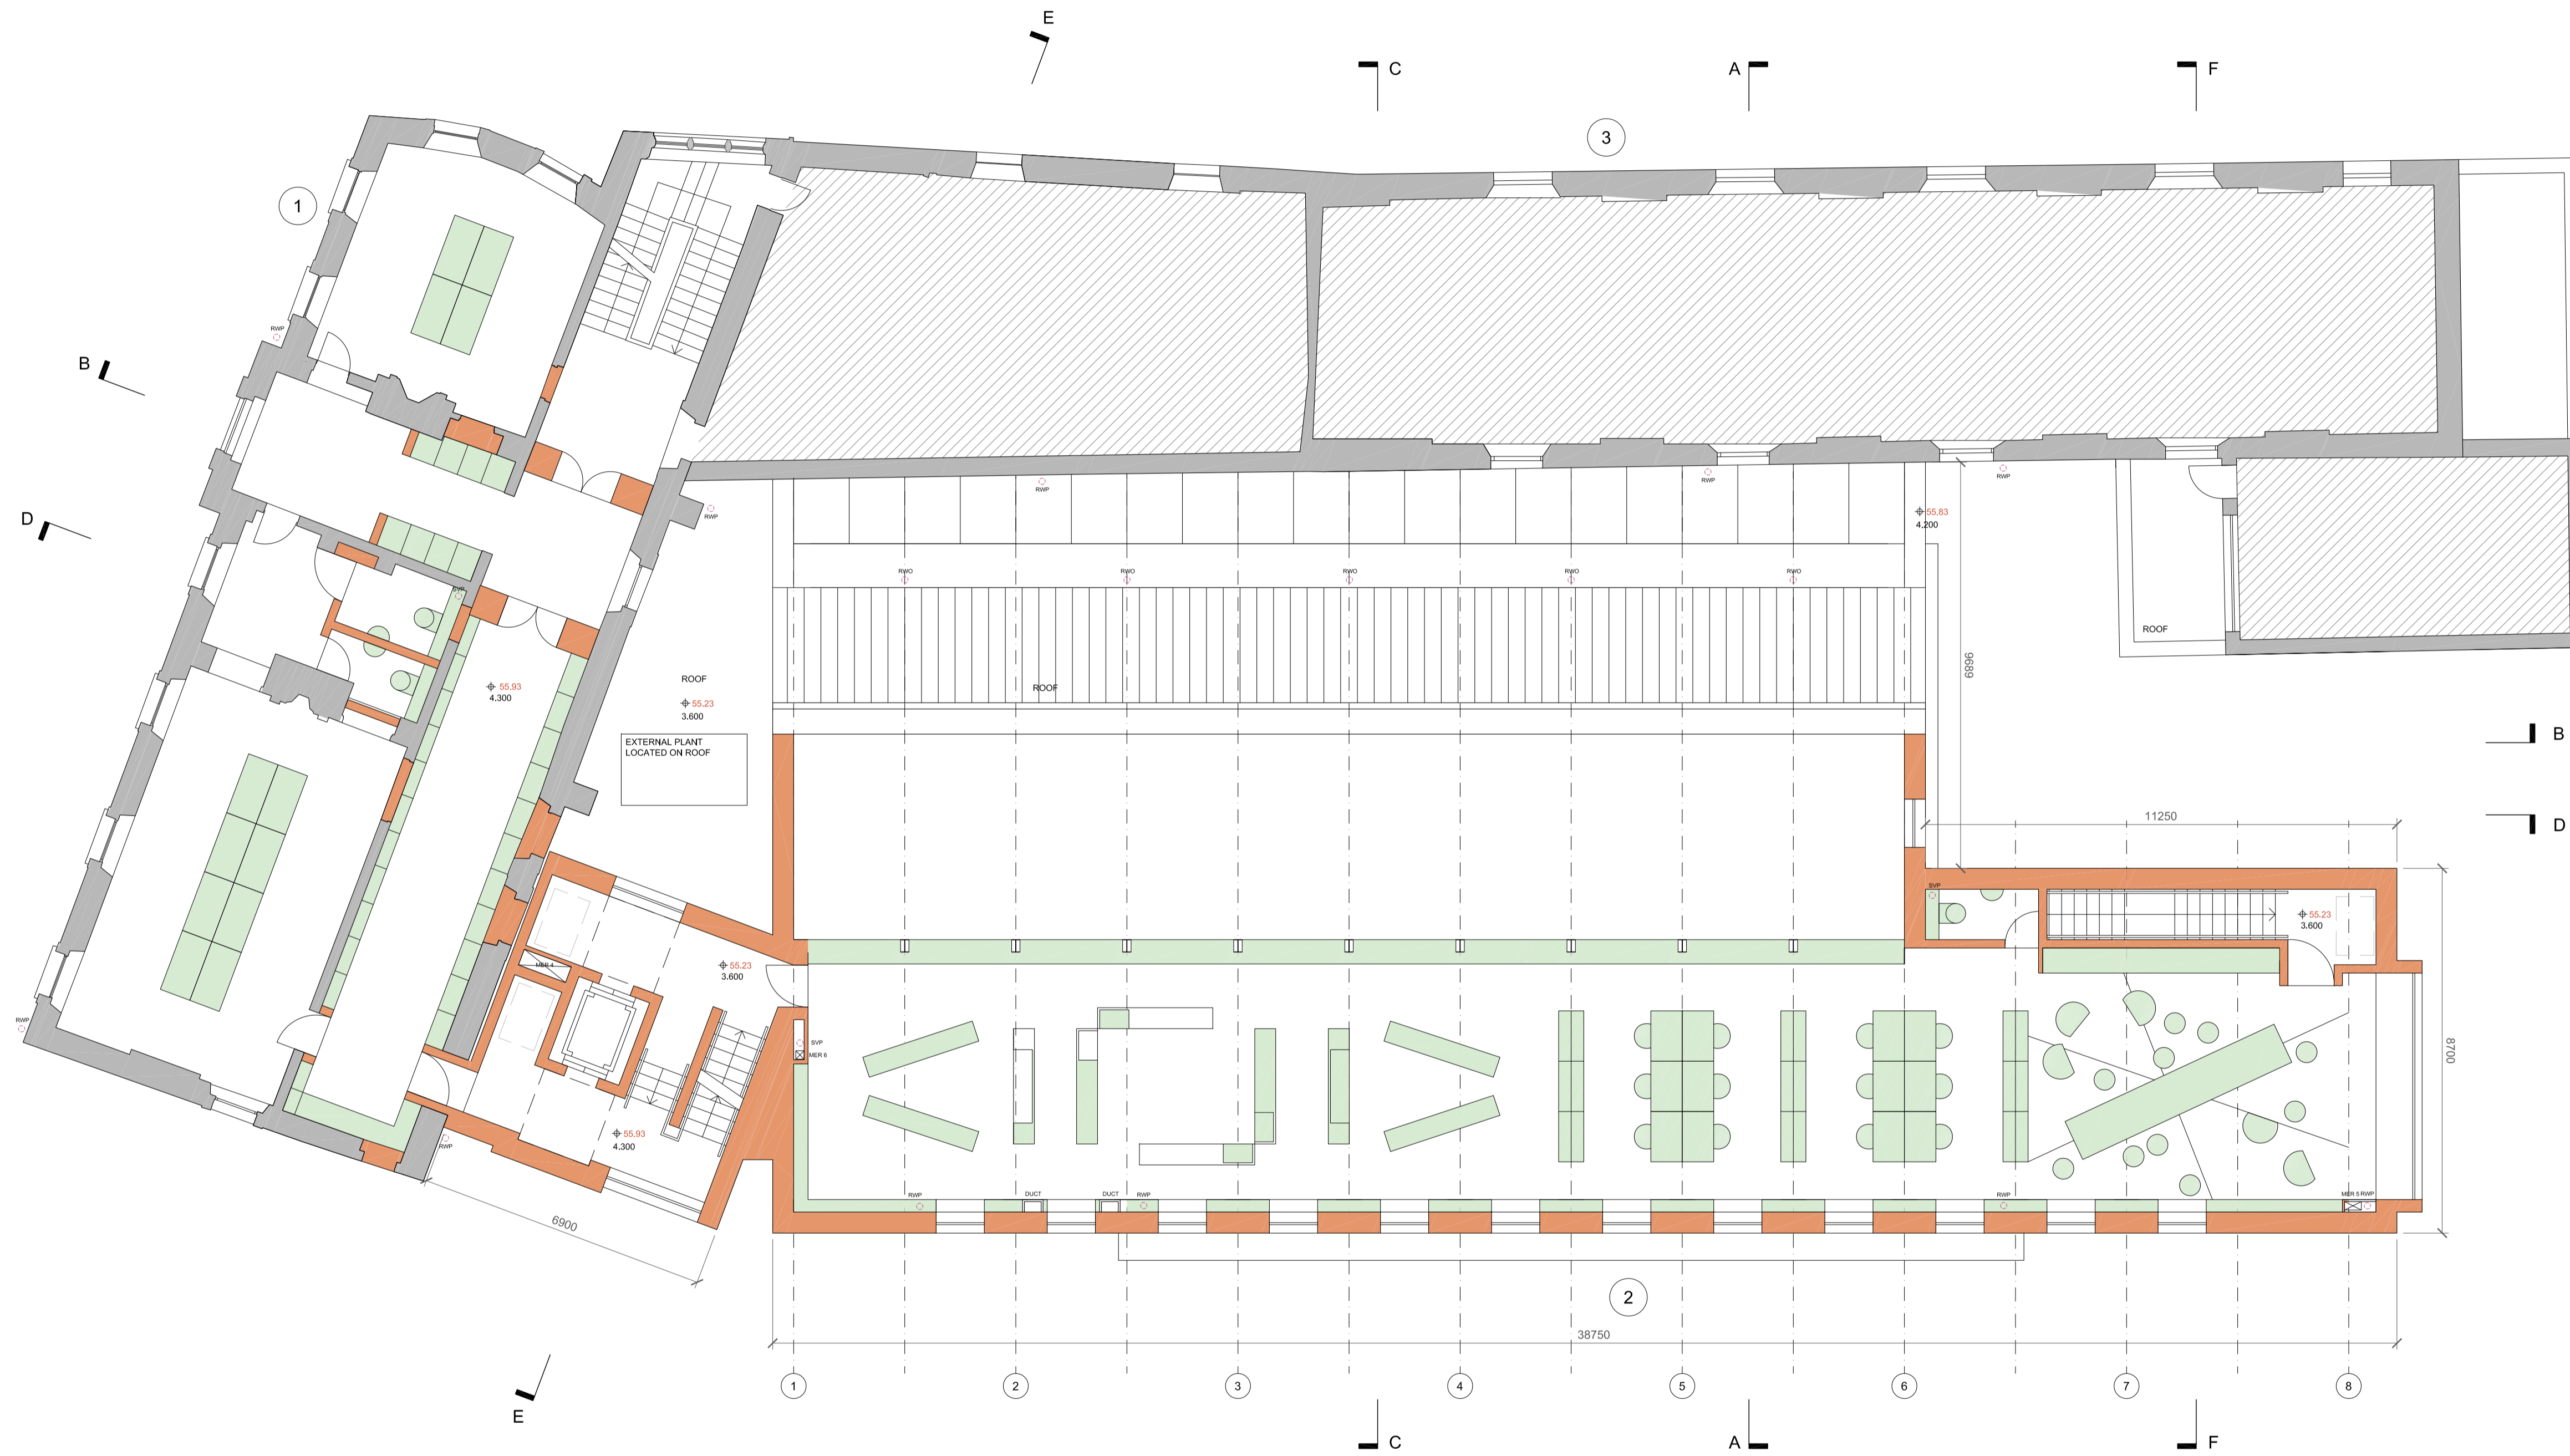

1 PROPOSED FIRST FLOOR PLAN
122 1:100

P3	Planning Issue	19.02.21
P2	Update to Convent Corridor	22.01.21
P1	Minor Updates	07.12.20
Rev	Description	Date

Project PRESENTATION BUILDING
REGENERATION
LIBRARY, CULTURAL, CIVIC, AND LEARNING SPACE
TULLOW STREET CARLOW

Title PROPOSED FIRST
FLOOR PLAN

Project No.	Drawing No.	Date	Scale @ A1
20CLB	122	23.10.20	1:100

This drawing and any design herein is the copyright of the Architects and must not be reproduced without their consent. Drawings remain the property of the Architects. Do not scale off drawings. Use written dimensions.

32 South Terrace, Cork
t: 021 4847123
e: info@ccnarchitects.net
w: ccnarchitects.net

