




1 East Elevation - Block B
Scale 1:100

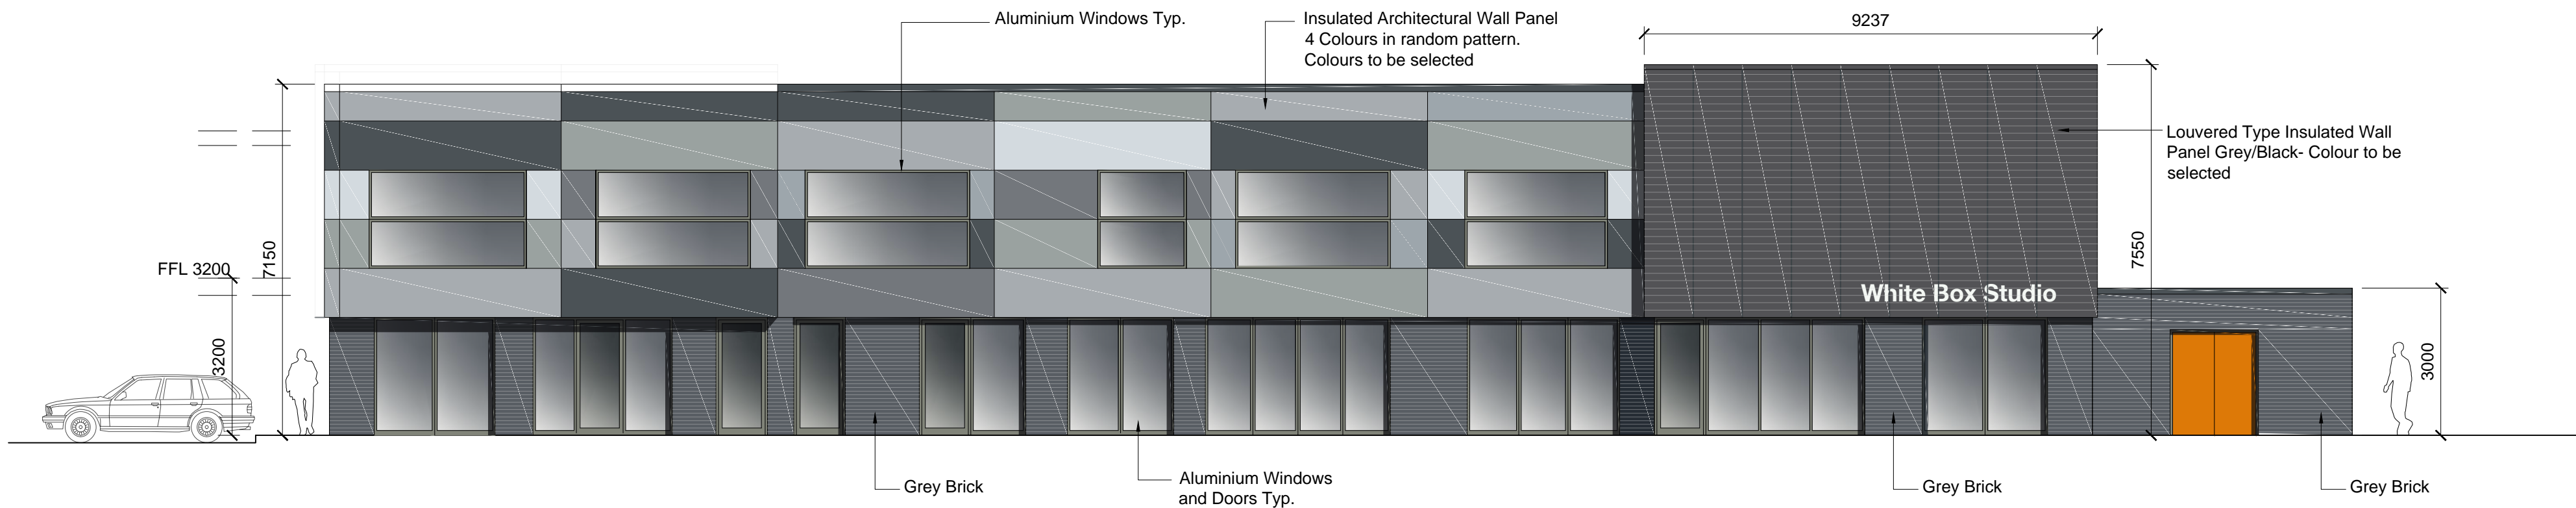


2 West Elevation - Block B
Scale 1:100

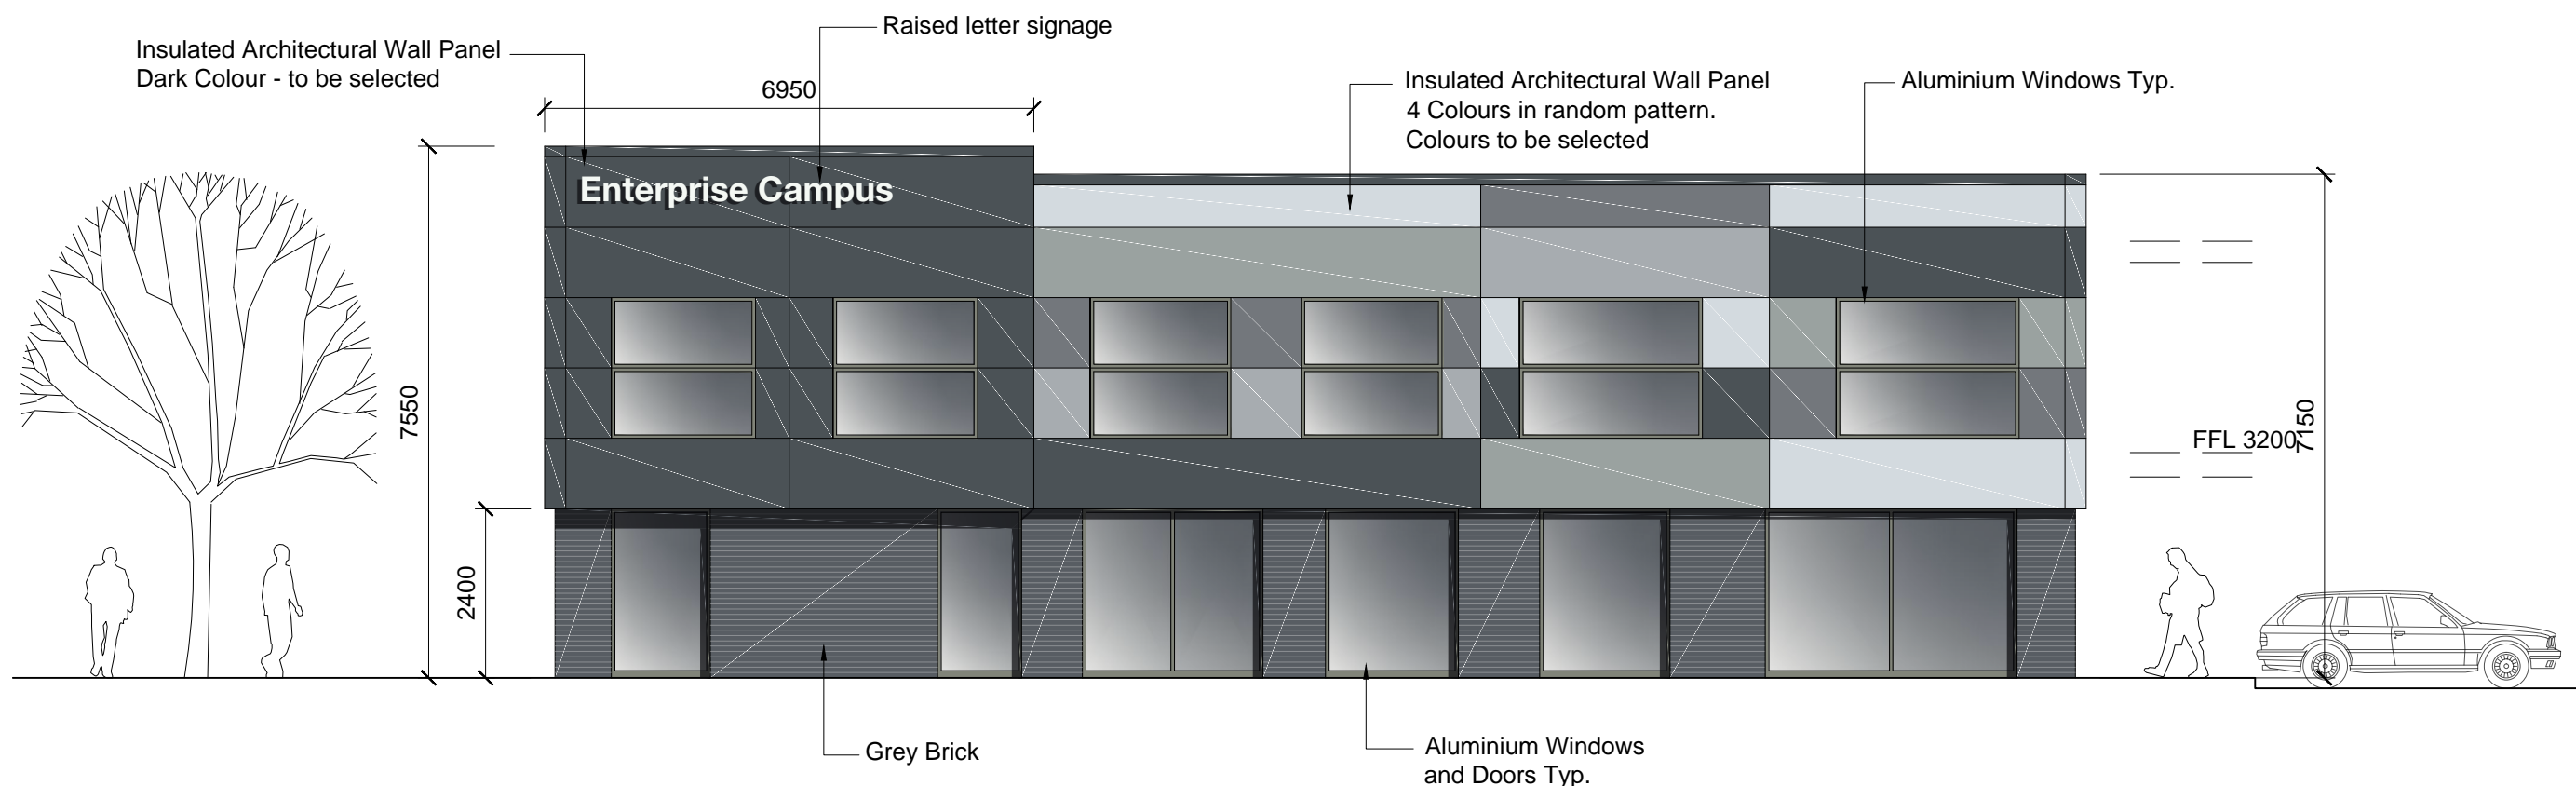

3 North Elevation - Block B
Scale 1:100

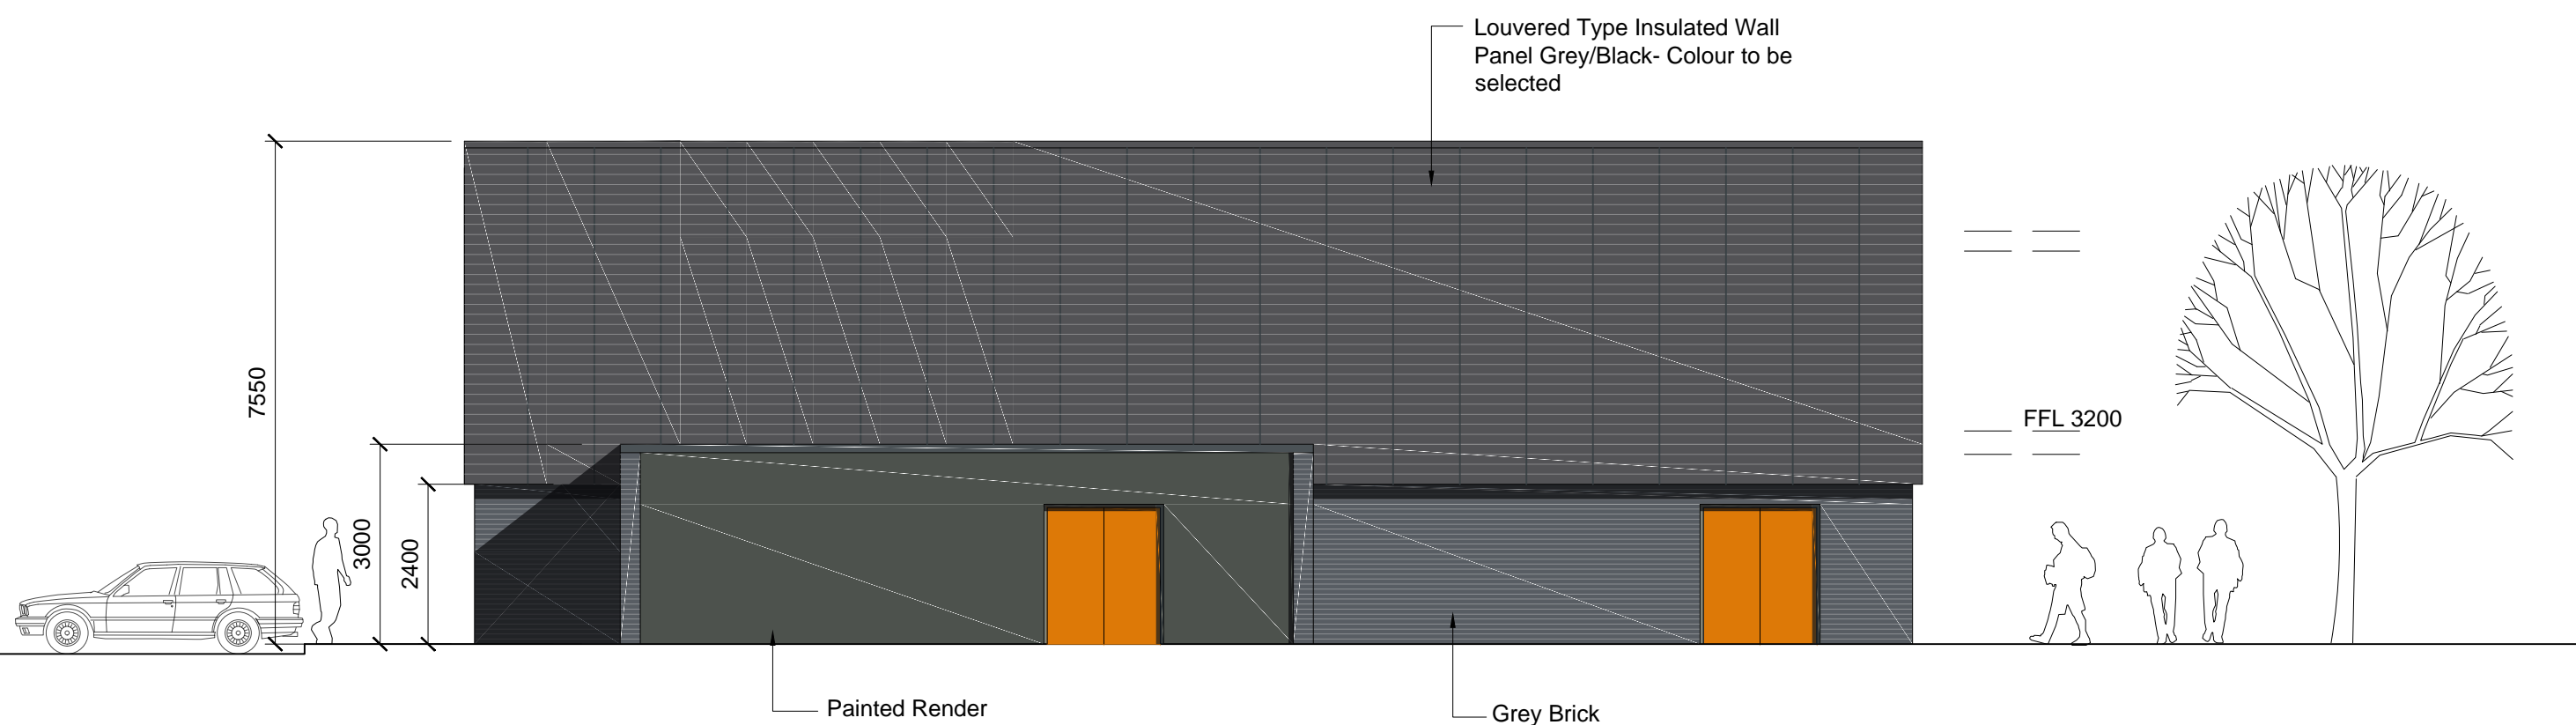

4 South Elevation - Block B
Scale 1:100

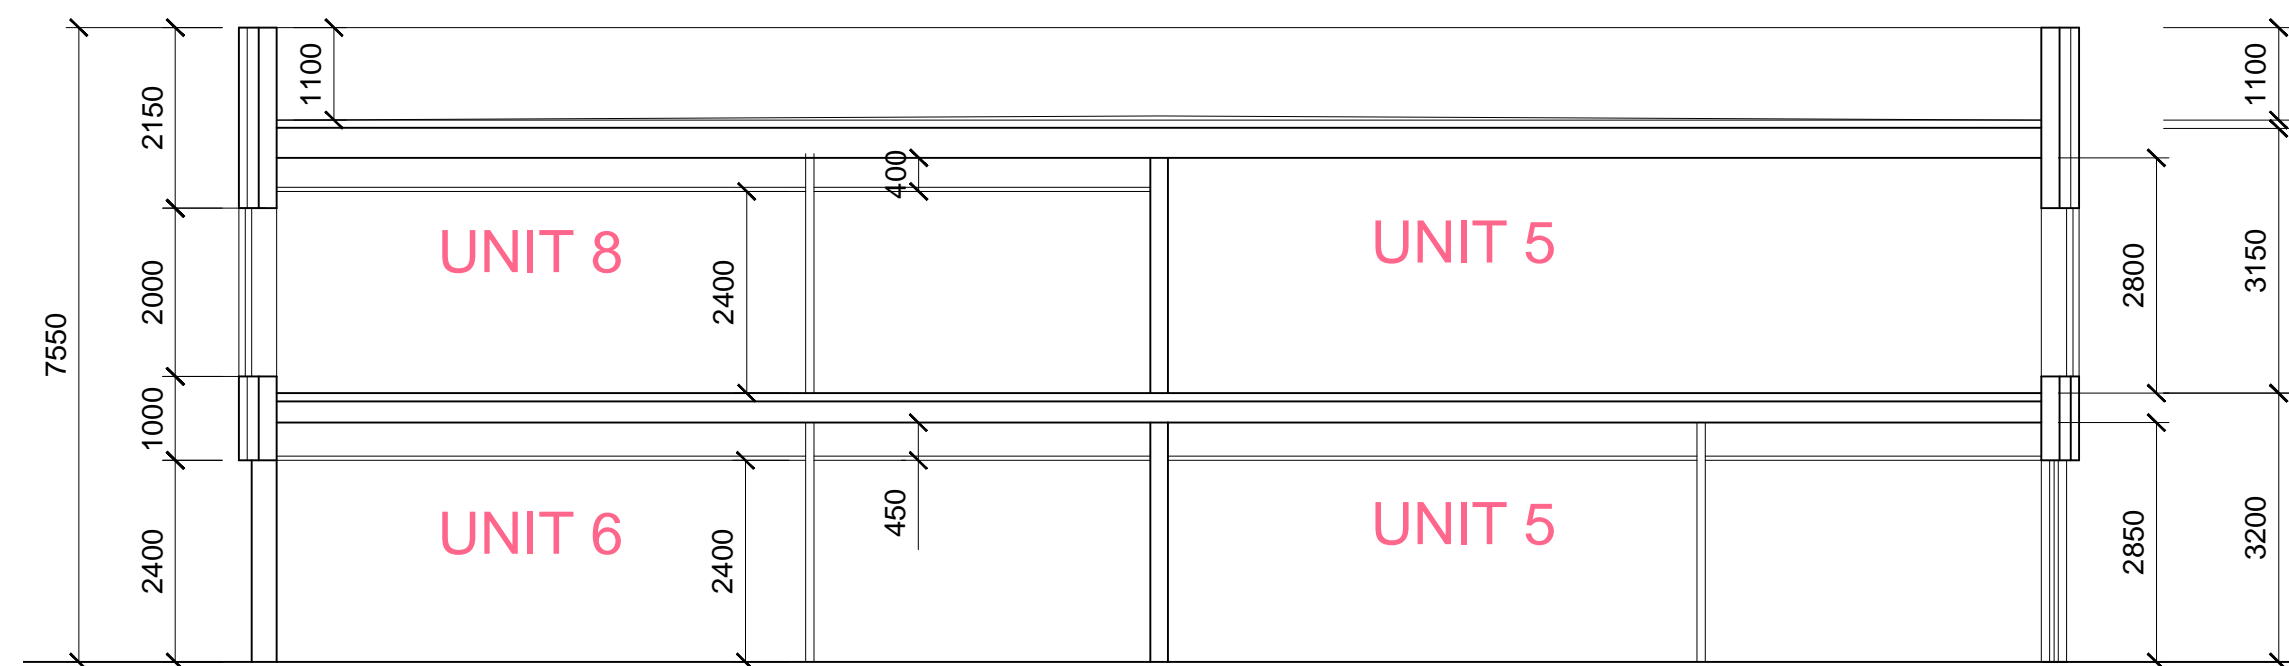

5 Section BB - Block B
Scale 1:100

**Project Managers
Quantity Surveyors
Construction Cost
Consultants**

Grove House, Athy Road,
Carlow, Ireland, R93 FP76.
Tel: +353 (0)59 913 0722

Email: info@brennanassociates.ie
Web: www.brennanassociates.ie



BOWE
Consulting Engineers
Civil and Structural

Rev	Description	Date

o'dla
O'Driscoll Lynn Architects
Knockenhy Business Park,
Sinnottstown Lane,
Wexford, Y35 VNK0
info@odla.ie 053 914 4912 www.odla.ie



Planning

client	Carlow County Council				
project	Proposed Enterprise Campus O'Brien Road, Carlow				
title	Block B - Elevations and Section				
date	05.04.2021	scale	1:100 @ A1	sheet no.	rev no.
drawn by	BO/D	file	21-2323	A3.2	