

Output Format:
 =====
 DWG_35_LEVEL
 Output File:
 =====
 V_00_25287211_00000001.DWG

Map Series:
 =====
 1:2500

4650-A
 REVISION DATE = 30-Mar-2016
 SURVEY DATE = 17-Sep-2003

4650-C
 REVISION DATE = 30-Mar-2016
 SURVEY DATE = 03-Feb-2004

Clip Extent:
 =====
 LLX,LLY = 668841,660714
 LRX,LRX = 669416,660714
 ULX,ULY = 668841,661636
 URX,URY = 669416,661636

Projection:
 =====
 ITM

ITM Centre Point Co-ordinate:
 =====
 X,Y = 669128,661175

Extraction Date:
 =====
 21-Feb-2017

Copyright:
 =====
 © Suirbhéireacht Ordnáis Éireann, 2017
 © Ordnance Survey Ireland, 2017

Copyright:
 =====
 © Suirbhéireacht Ordnáis Éireann, 2010
 © Ordnance Survey Ireland, 2010


Arna thionsú agus arna fhoilsiú ag Suirbhéireacht Ordnáis Éireann, Páirc an Fhionnuisce, Baile Átha Cliath 8, Éire. Compiled and published by Ordnance Survey Ireland, Phoenix Park, Dublin 8, Ireland.

Sáraíonn atáirgeadh neamhúdaraíthe cóipcheart Shuirbhéireacht Ordnáis Éireann agus Rialtas na hÉireann. Unauthorised reproduction infringes Ordnance Survey Ireland and Government of Ireland copyright.

Gach cead ar cosnamh. Ní ceadmhach aon chuid den fhoilseachán seo a chóipeáil, a atáirgeadh nó a tharchur in aon fhoirm ná ar aon bhealach gan cead i scríbhinn roimh ré ó úinéirí an chóipchirt. All rights reserved. No part of this publication may be copied, reproduced or transmitted in any form or by any means without the prior written permission of the copyright owners.

Ní hionann bóthar, bealach nó cosán a bheith ar an léarscáil seo agus fianaise ar chead slí. The representation on this map of a road, track or footpath is not evidence of the existence of a right of way.


Ní thaispeánann léarscáil de chuid Ordnáis Shuirbhéireacht na hÉireann teorann phointí dleathúil de mhaoin riamh, ná úinéireacht de ghnéithe fhisiciúla. Ordnance Survey maps never show legal property boundaries, nor do they show ownership of physical features.

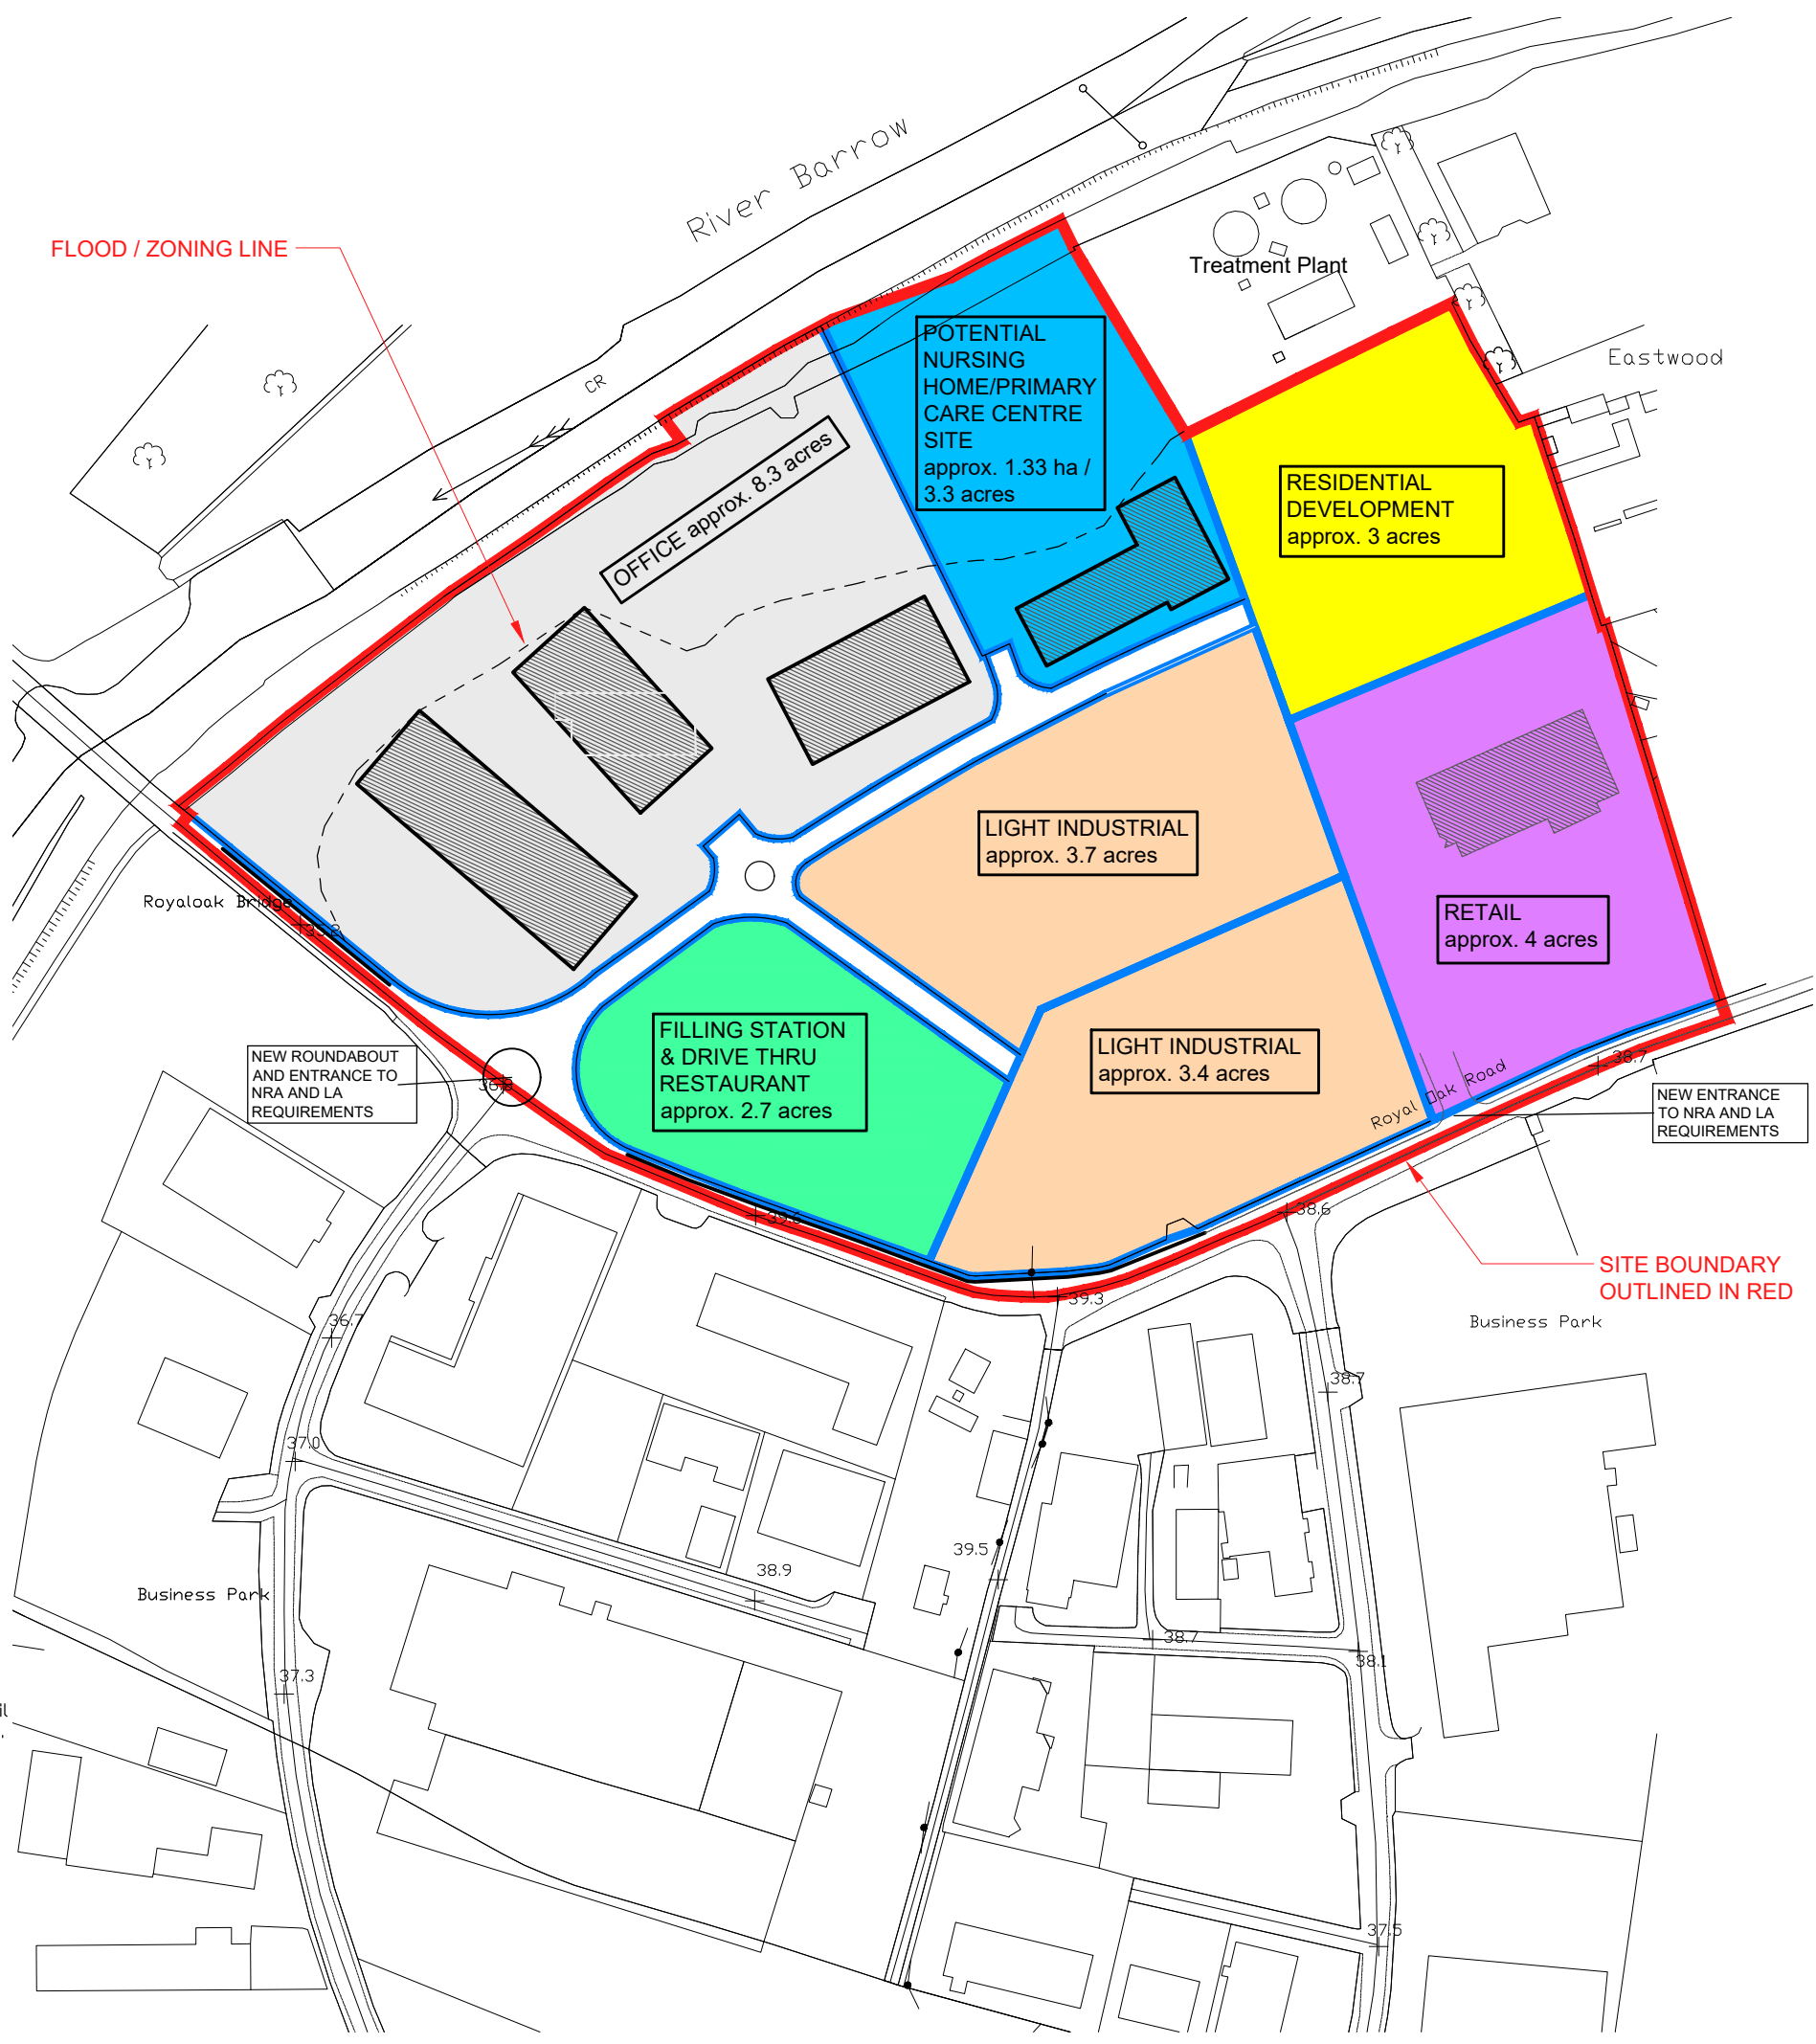

All dimensions to be checked on site. Figured dimensions take preference over scaled dimensions. Any errors or discrepancies to be reported to the Architects. This drawing may not be edited or modified by the recipient.

A3

"Copyright and ownership of this drawing is vested in STRUTEC, whose prior written consent is required for its use, reproduction or for publication to any third party. All rights reserved by the law of copyright and by international copyright conventions are reserved to STRUTEC and may be protected by court proceedings for damages and/or injunctions and costs."

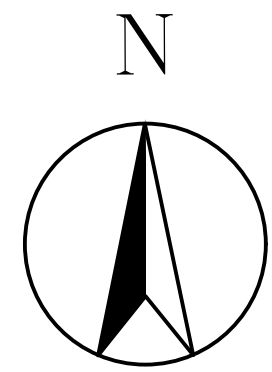

1	27.9.21	LM	NOTE RE. RESIDENTIAL
0	28.6.21	LM	FIRST ISSUE
REV	DATE	REV BY	DESCRIPTION
STATUS SKETCH DESIGN			
PROJECT SITE AT ROYAL OAK BAGENALSTOWN			
PROJECT ADDRESS ROYAL OAK, BAGENALSTOWN, CO. CARLOW			
DWG TITLE SITE PLAN			
DWG NO SD-100-001			REV 0
JOB NO 1712		SCALE @ A3 1:2500	
DATE 28.6.21		DRN LM	

STRUTEC
 Architects - Engineers - Project Managers
 STRUTEC Ltd,
 Garryhill,
 Bagenalstown,
 Co. Carlow, R2 KP44
 Ireland
 Tel +353 (0)59 97 27623
 W www.strutec.ie
 E info@strutec.ie