



All dimensions to be checked on site. Figures dimensions shall preference over scaled dimensions. Any errors or discrepancies to be reported to the Architect. The drawings may not be edited or modified by the recipient. Copyright and ownership of this drawing is retained by STRUTEC. No part of this drawing may be reproduced or transmitted in any form or by any means electronic or mechanical, including photocopying, recording, or by any information storage and retrieval system, without the prior written consent of STRUTEC. All rights reserved by the law of copyright and by international copyright. Conventions are referred to STRUTEC and may be corrected by court proceedings for damages and/or expenses and costs.



Views of Bagenalstown Industrial Park and Subject Lands from Housing to North

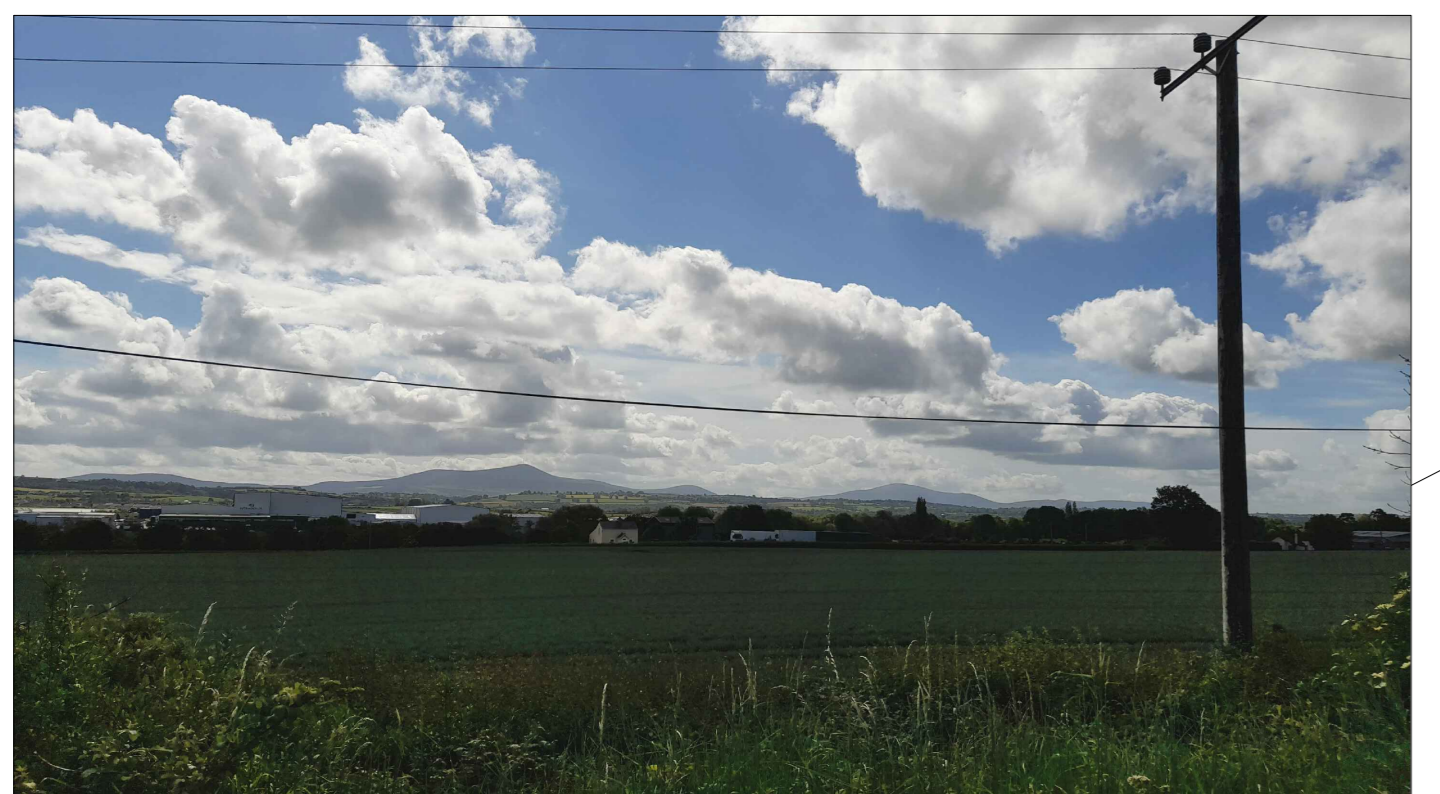

View of Bagenalstown Industrial Park and Subject Lands from R448 to West

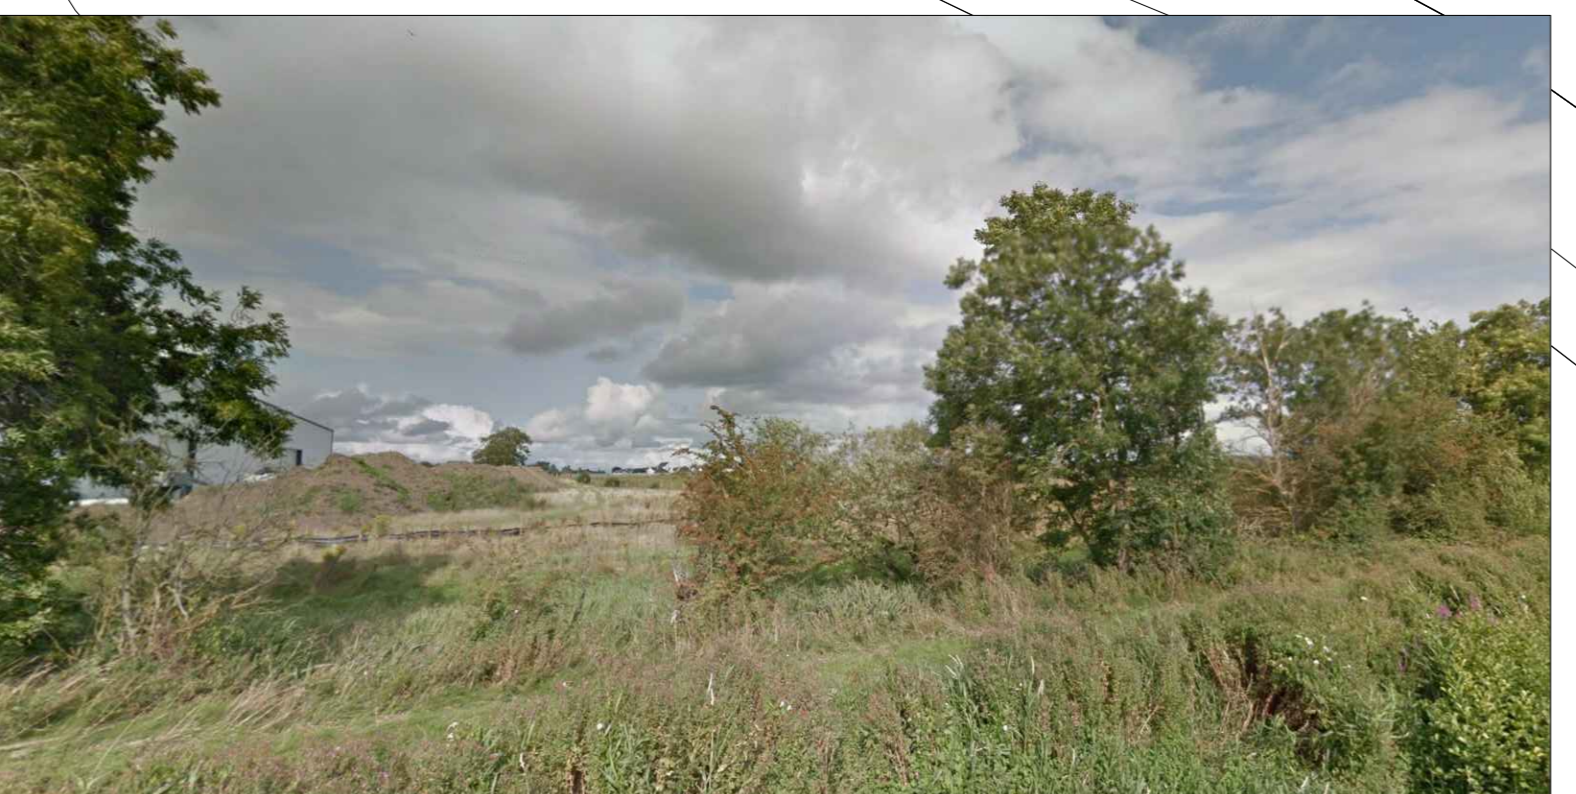

View of Bagenalstown Industrial Park and Subject Lands from River Barrow to Southwest

REV	DATE	BY	CHKD	DESCRIPTION
A	08.12.2020	BN		START FOR DISCUSSION
REV	DATE	BY	CHKD	DESCRIPTION
B				PLANNING
PROJECT	PROPOSED REZONING OF LANDS AT ROYAL OAK			
PROJECT NUMBER	BAGENALSTOWN INDUSTRIAL PARK, ROYAL OAK ROAD			
DWG TITLE	PROPOSED SITE PLAN			
DWG NO.	P4-1003	REV	B	
JOB NO.	1704	SCALE	@ A3 1:2500	
DATE	08.12.2020	ENR.	BN	
STRUTEC ARCHITECT & ENGINEERING CONSULTANTS General: Bagenalstown, Co. Carlow, E01 9Y44 Email: info@strutec.ie Tel: +353 (0)81 972 7433 Web: www.strutec.ie E: info@strutec.ie				