

Wall Type Schedule

	Existing wall to be retained
	New Wall

Estimate of Building Occupancy + Toilets Requirements

	Ground Floor	First Floor	Total
Office Desks	14	47	61
Founders Room / Connected Hub (119)	30		30
Meeting / Training (120)	20		20
Barrow Hall / Auditorium (101)	50		50
Office Visitors	5		5
Total			166


Note: Calculations assume 100% occupancy. For purposes of no. of toilets required we propose to use an occupancy of 120 persons. 60 Male and 60 Female

Toilet Requirements as per BS Standard 6465-1 2006
 Male Toilets - 3 WCs, 3 WHB's, 2 Urinals
 Female Toilets - 5 WCs, 5 WHB's

Proposed Toilets

	Ground Floor	First Floor	Total
Accessible Toilet	1	1	2
Accessible Toilet w/ Accessible Shower	1		1
Male Toilets			
WHB's	2	2	4
WC's	2	2	4
Urinals	3	2	5
Female Toilets			
WHB's	3	2	5
WC's	3	2	5

2 Proposed First Floor Plan
1:100

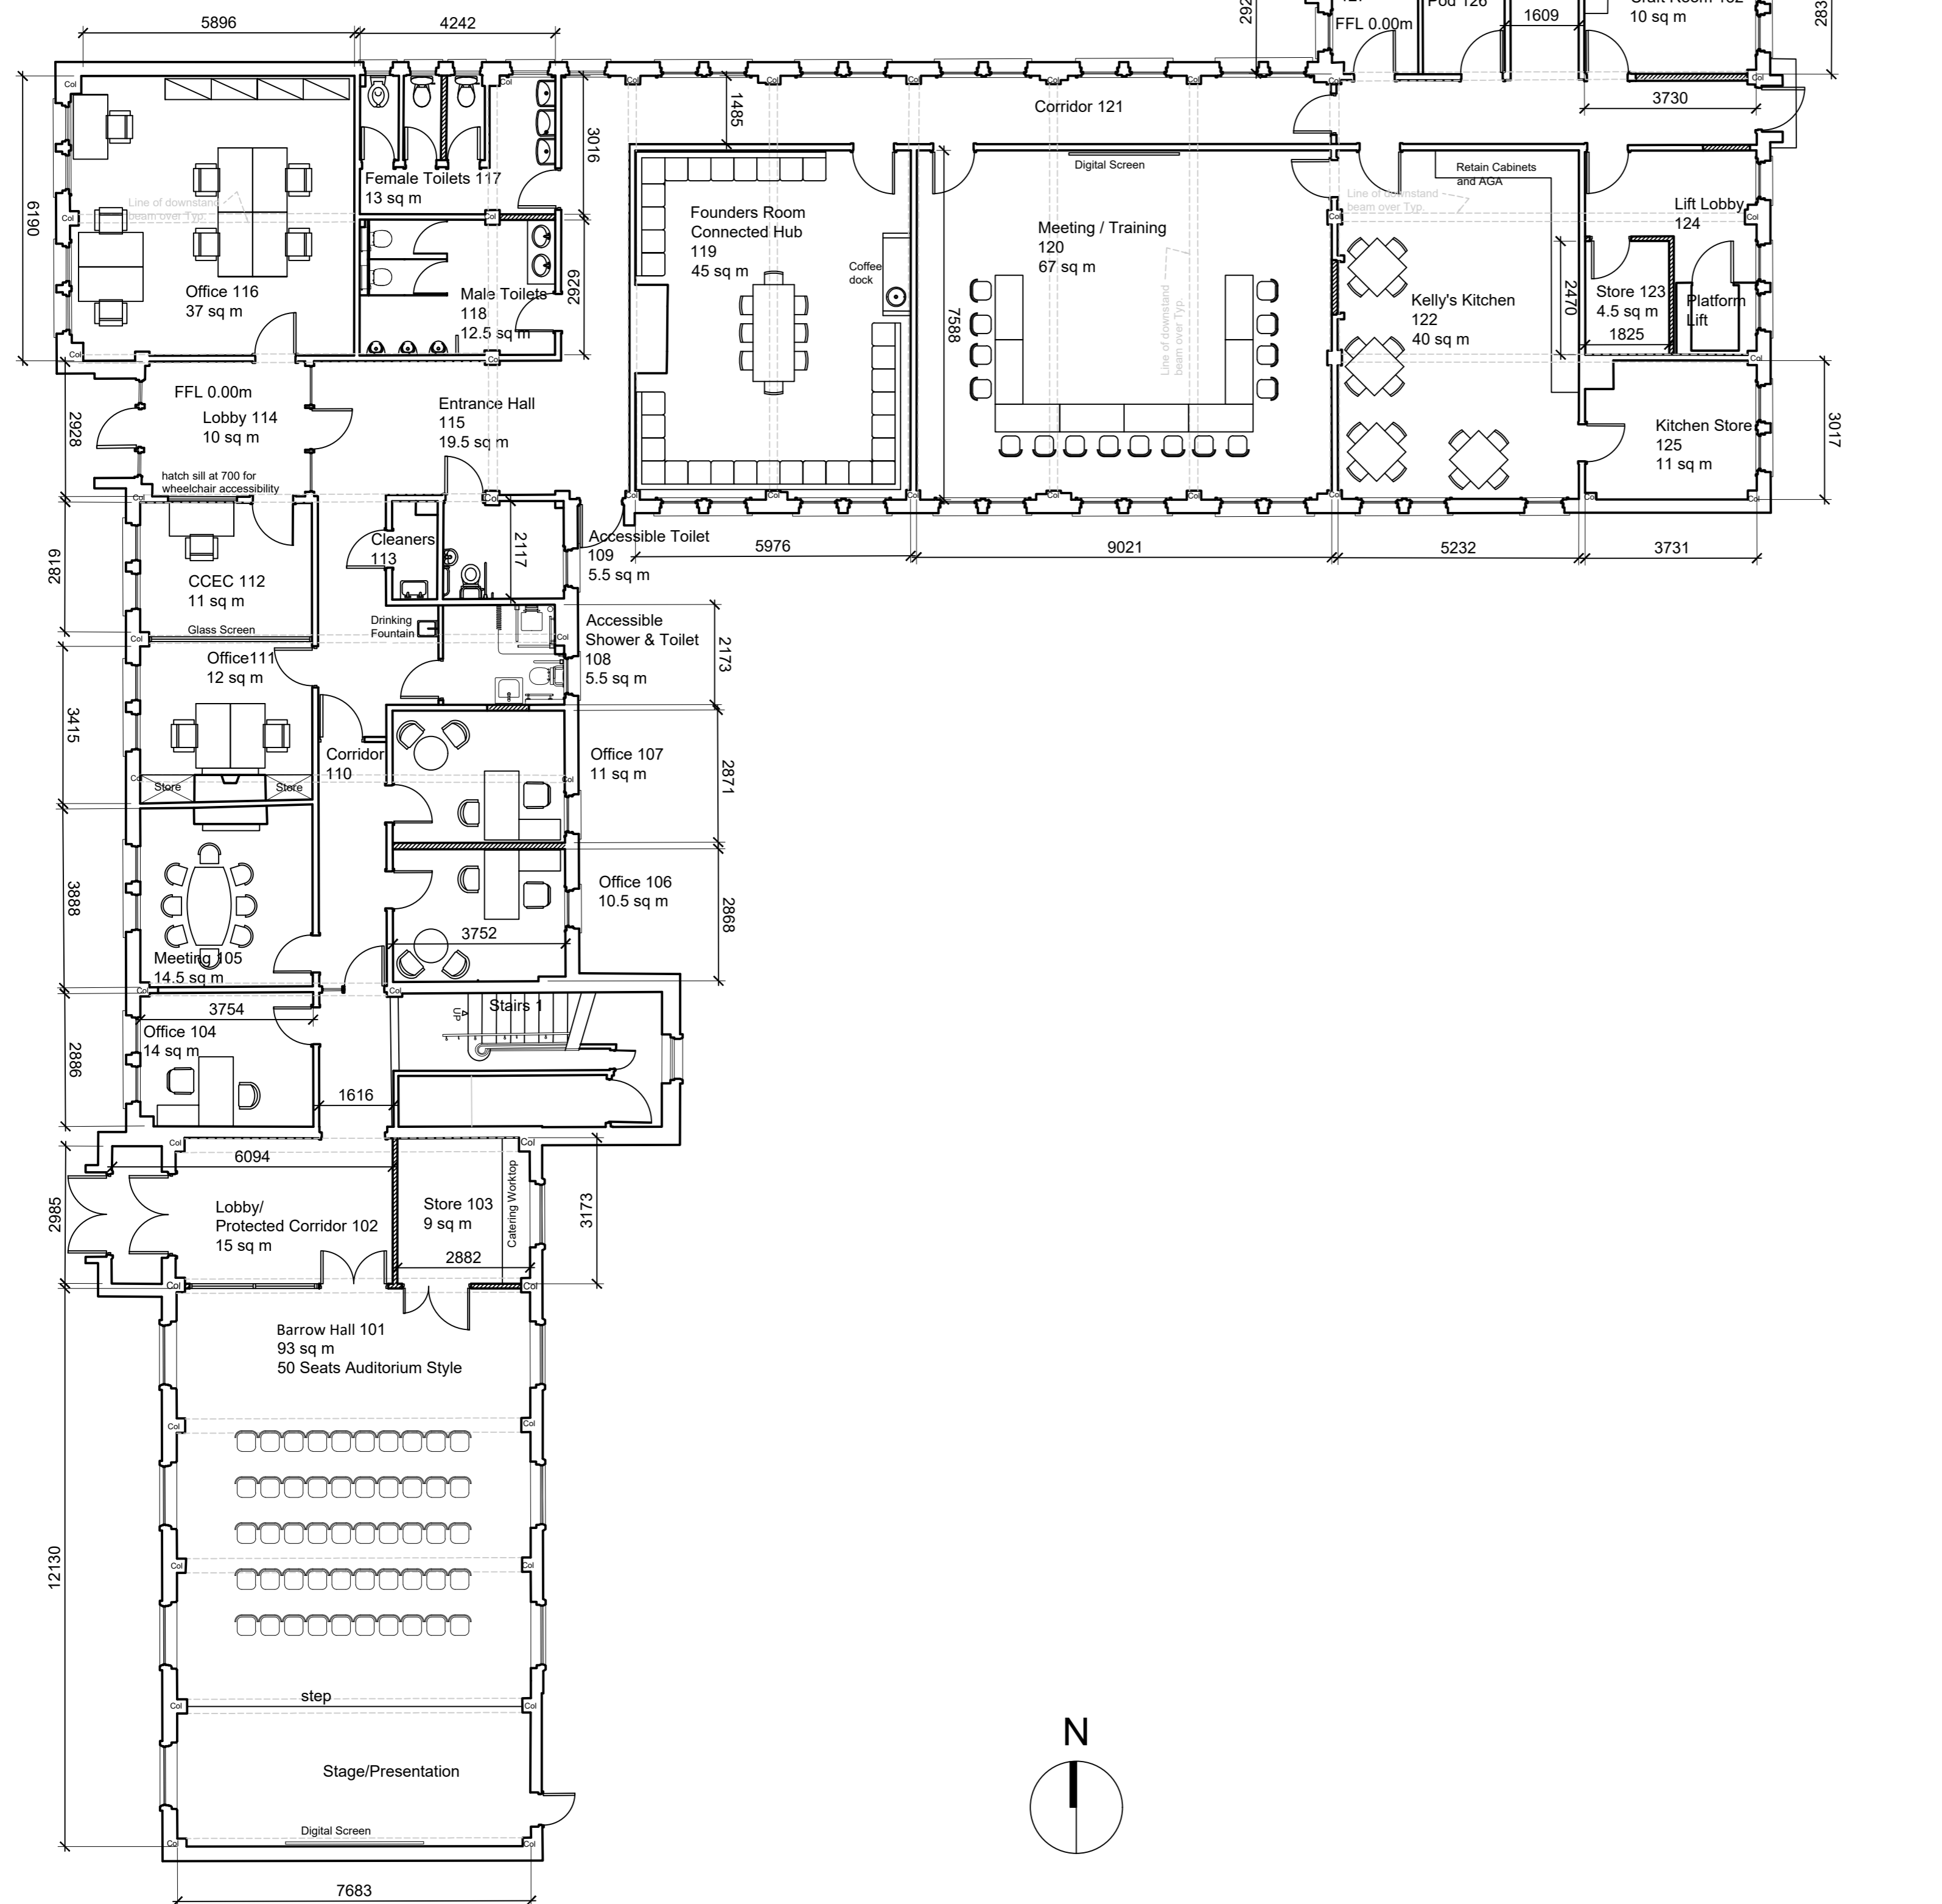

1 Proposed Ground Floor Plan
1:100



Project Managers
Quantity Surveyors
Construction Cost Consultants

Grove House, Athy Road,
 Carlow, Ireland, R93 FP76.
 Tel: +353 (0)59 913 0722

Email: info@brennanassociates.ie
 Web: www.brennanassociates.ie

Brennan Associates



Rev	Description	Date



Planning

Client: **Carlow County Council**

Project: **Proposed Community Enterprise Centre Presentation House, Bagnelstown Co. Carlow, R21 HX23**

Title: **Proposed Floor Plans**

Date: 11.05.2023	Scale: 1:100 @ A1	Sheet No.:	Rev. No.:
Drawn by: BO'D / IWF	File: 22-2449	A2.1	