




2 First Floor Plan  
SCALE: 1:100

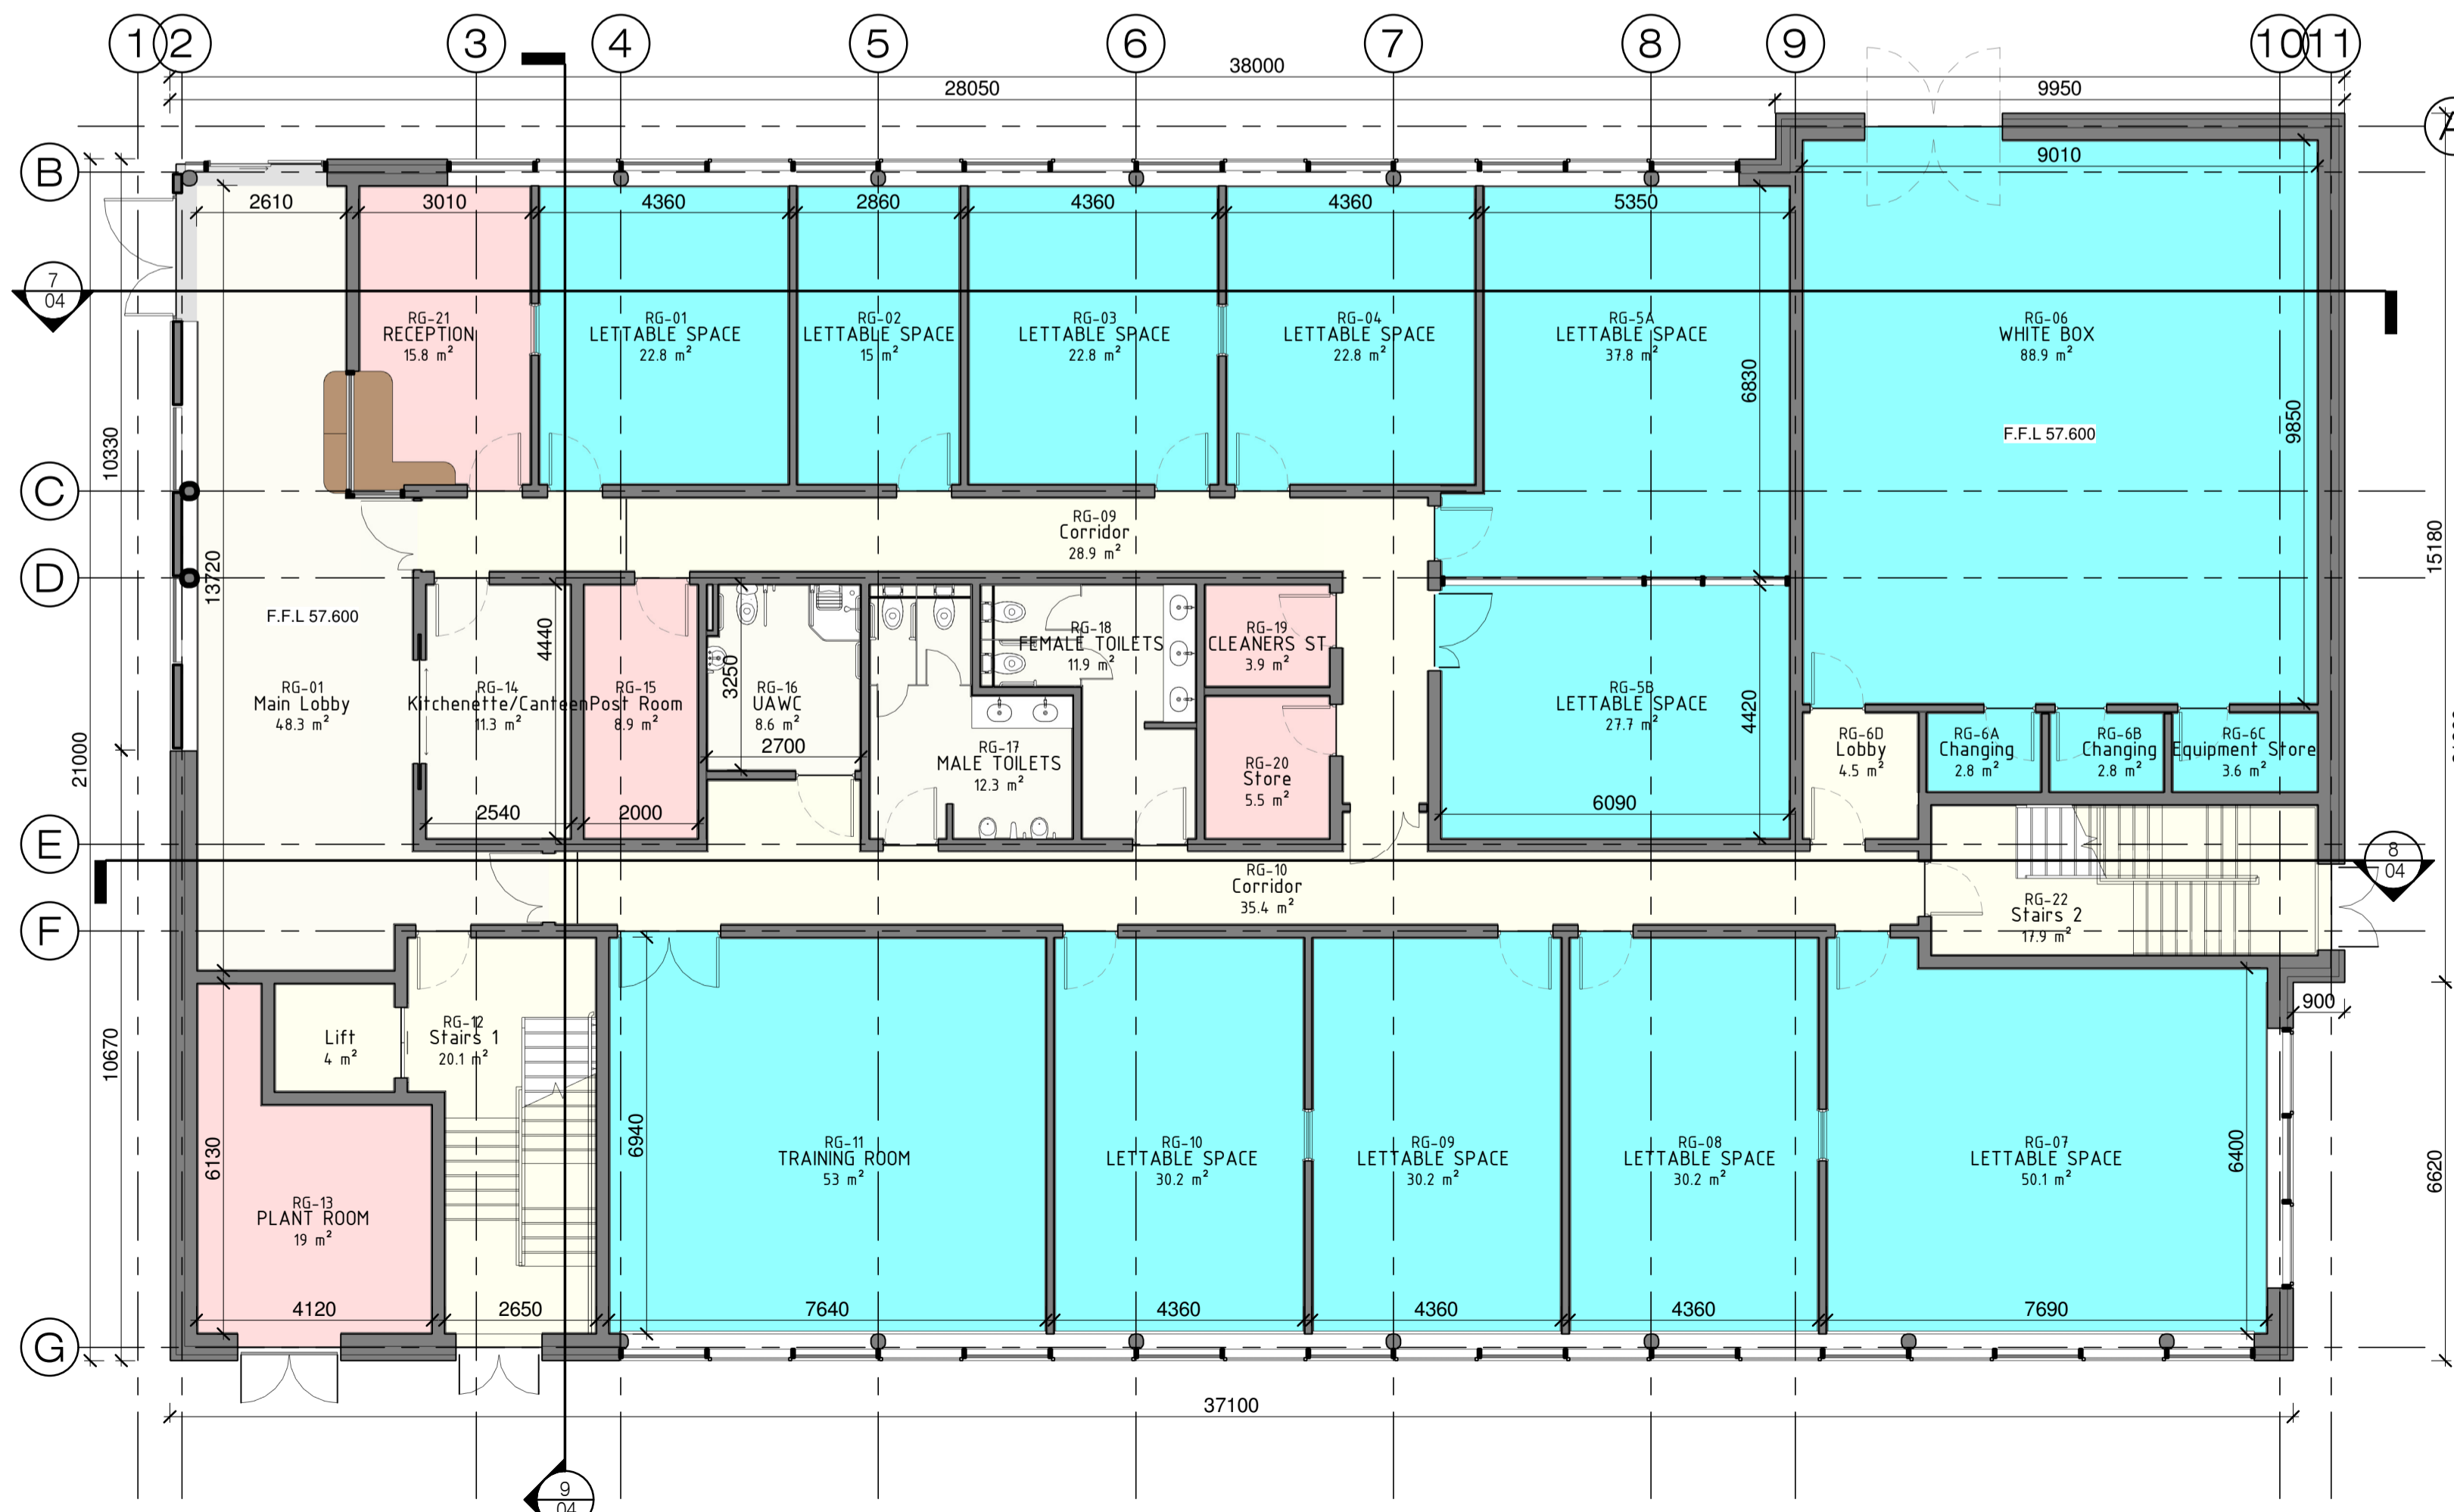


1 Ground Floor Plan  
SCALE: 1:100

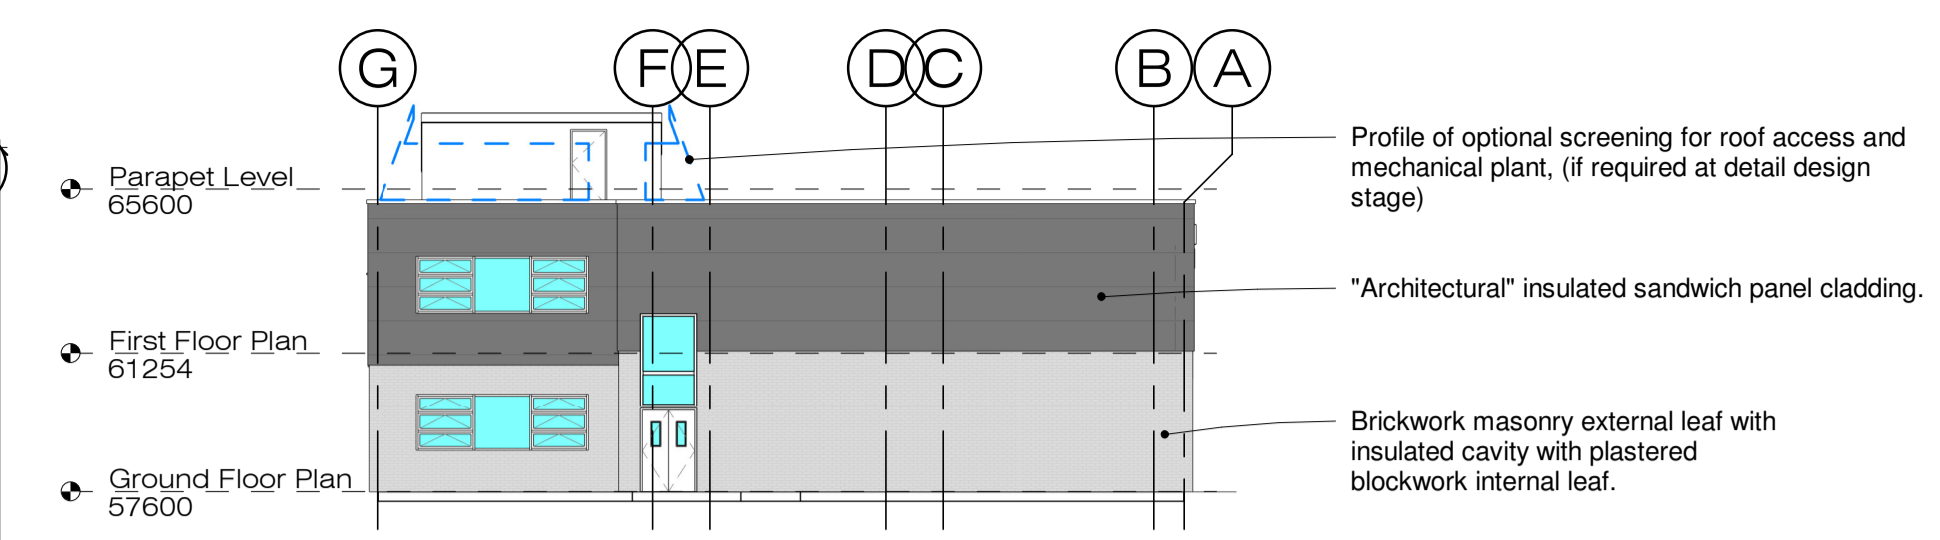


3 EAST ELEVATION  
SCALE: 1:200

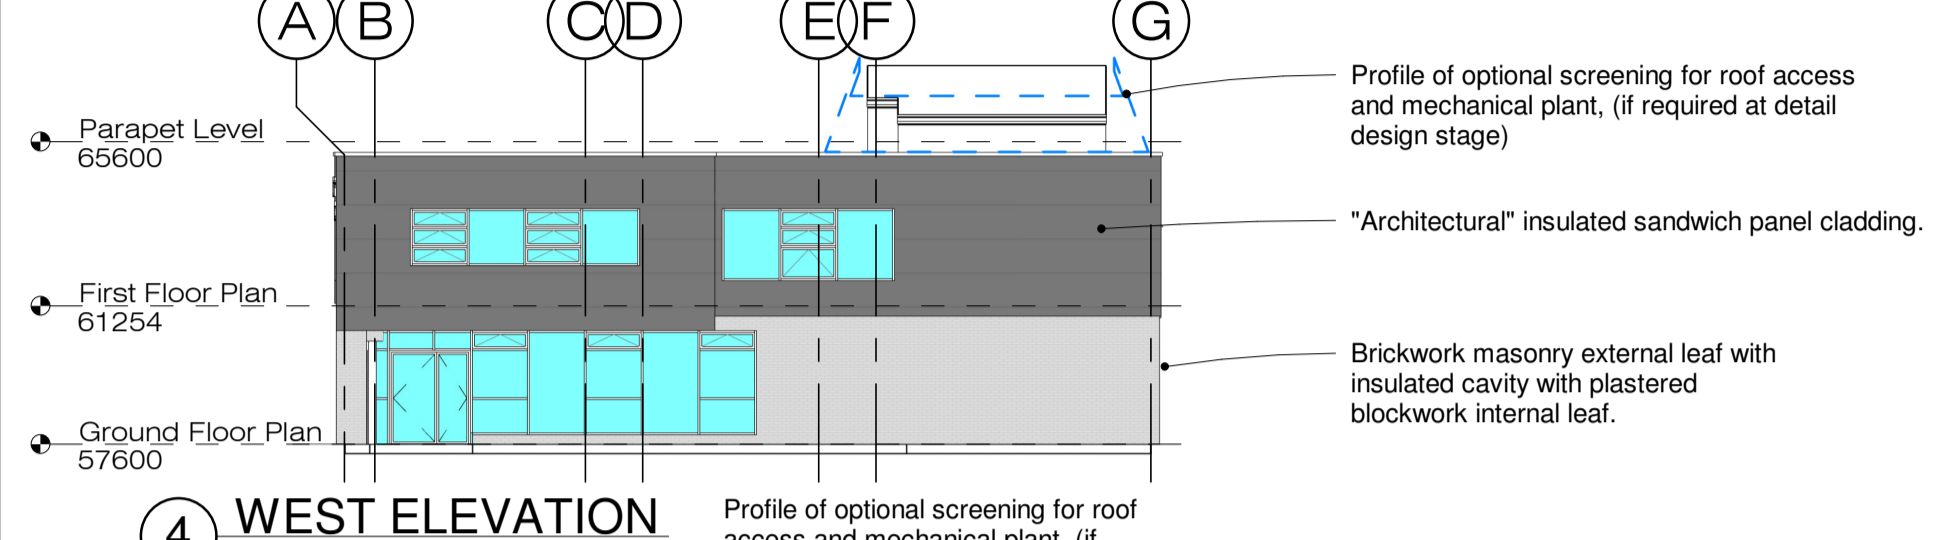


4 WEST ELEVATION  
SCALE: 1:200

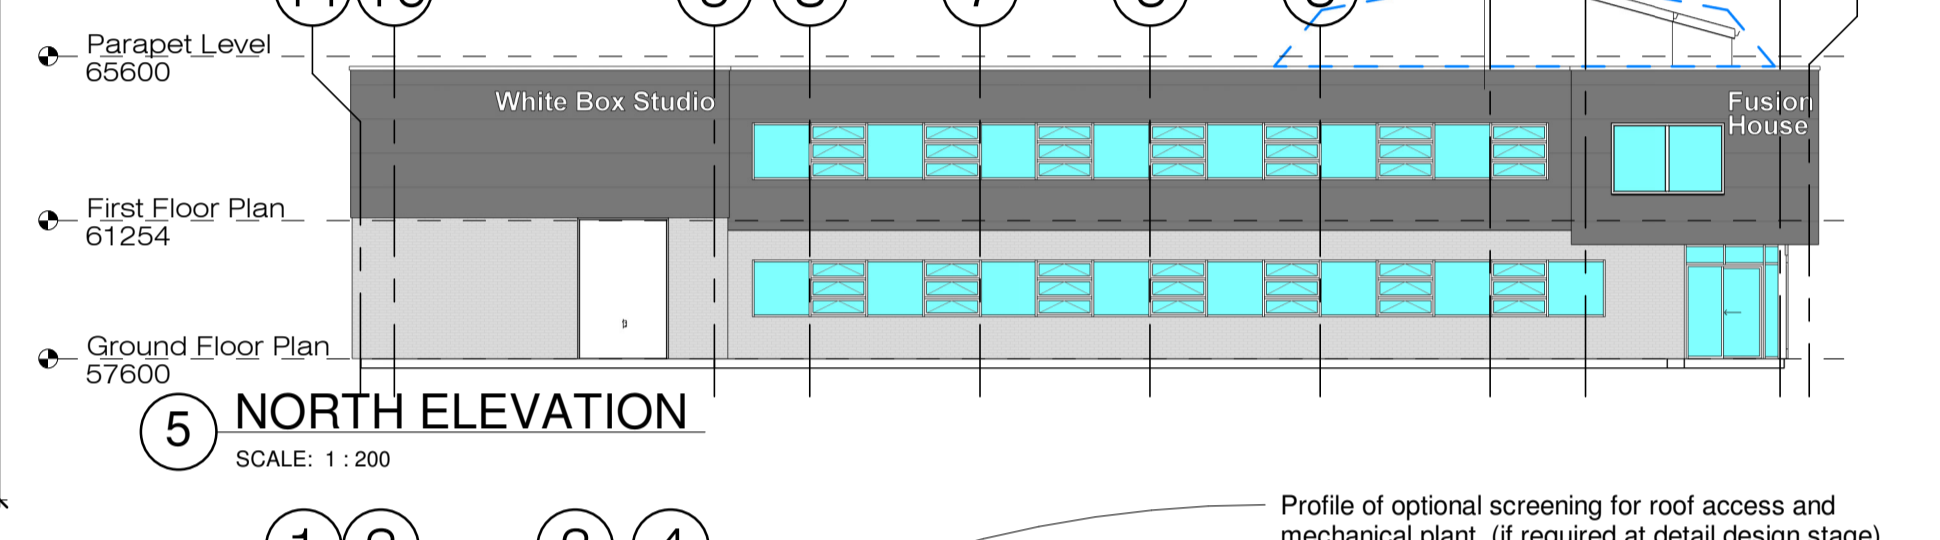


5 NORTH ELEVATION  
SCALE: 1:200

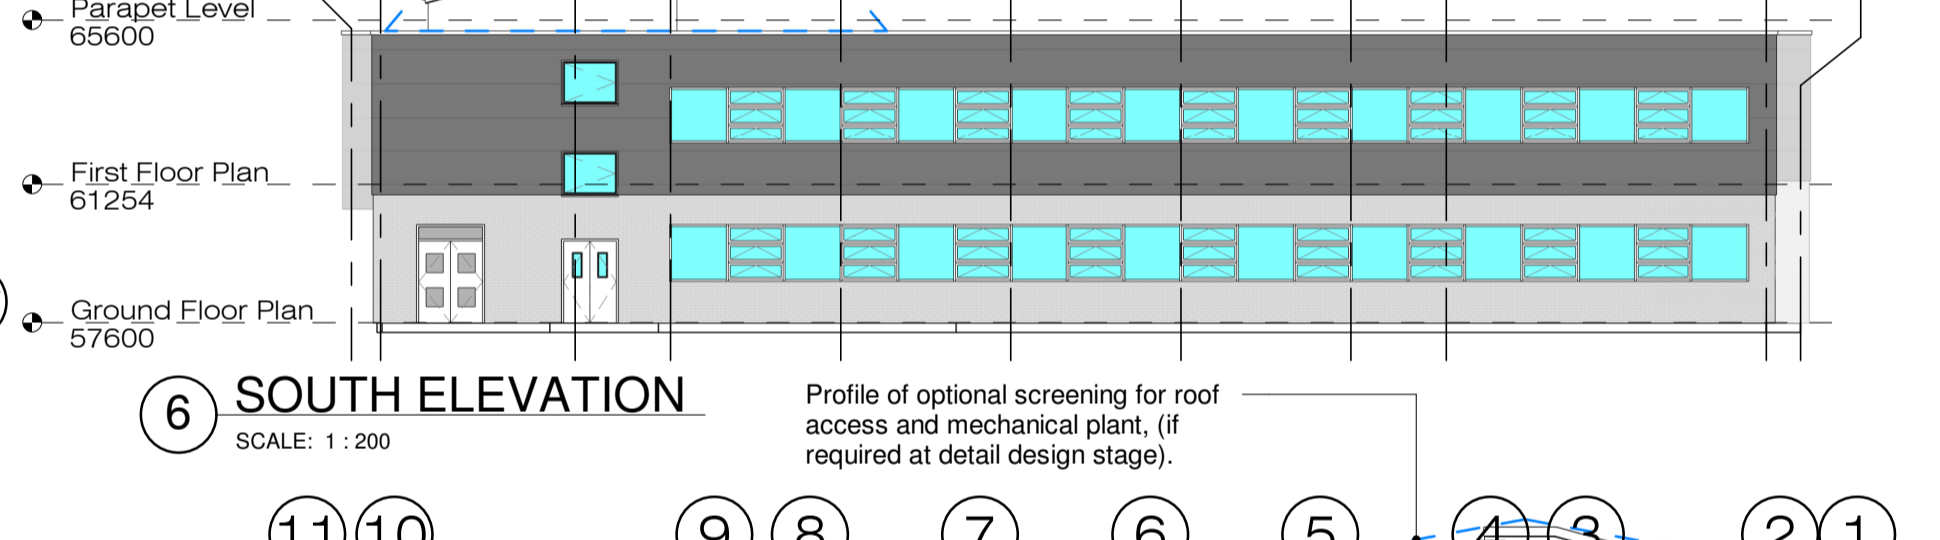

6 SOUTH ELEVATION  
SCALE: 1:200

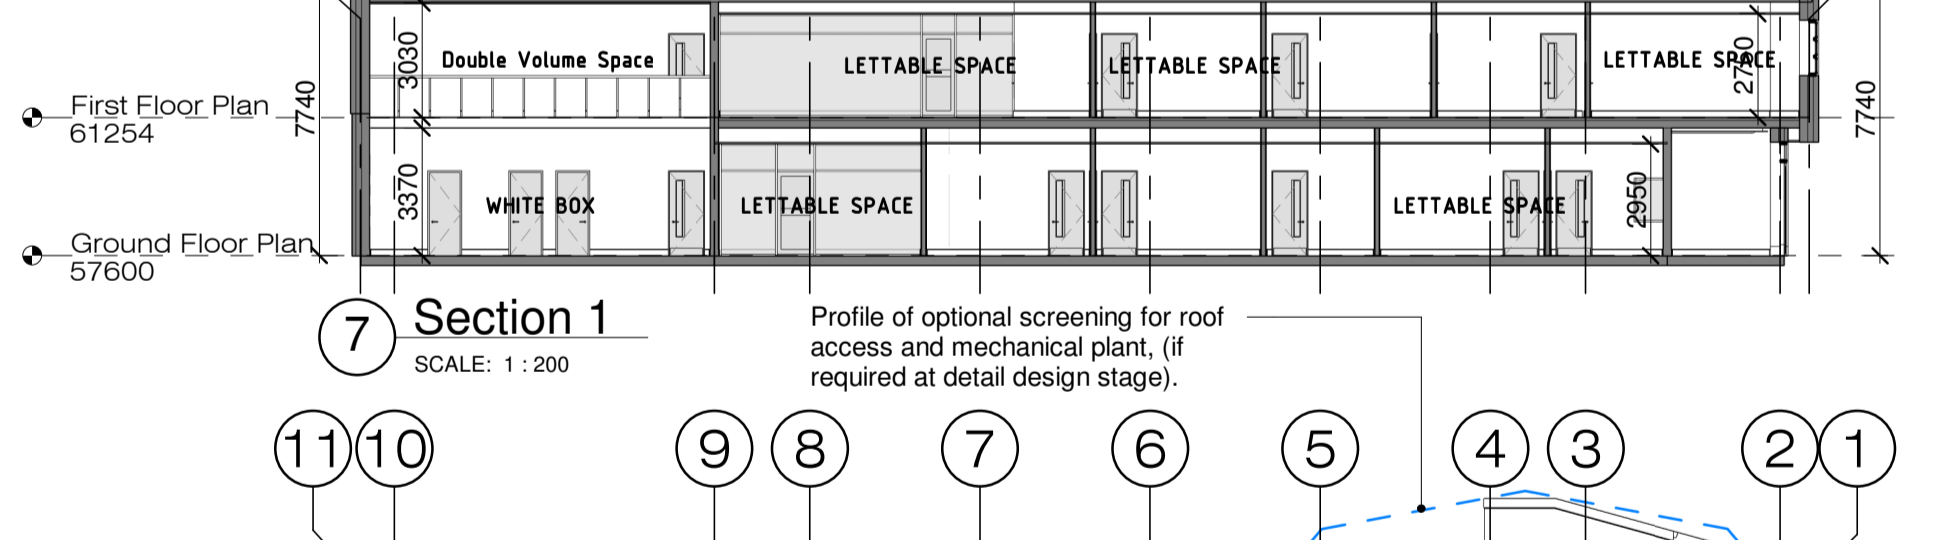

7 Section 1  
SCALE: 1:200

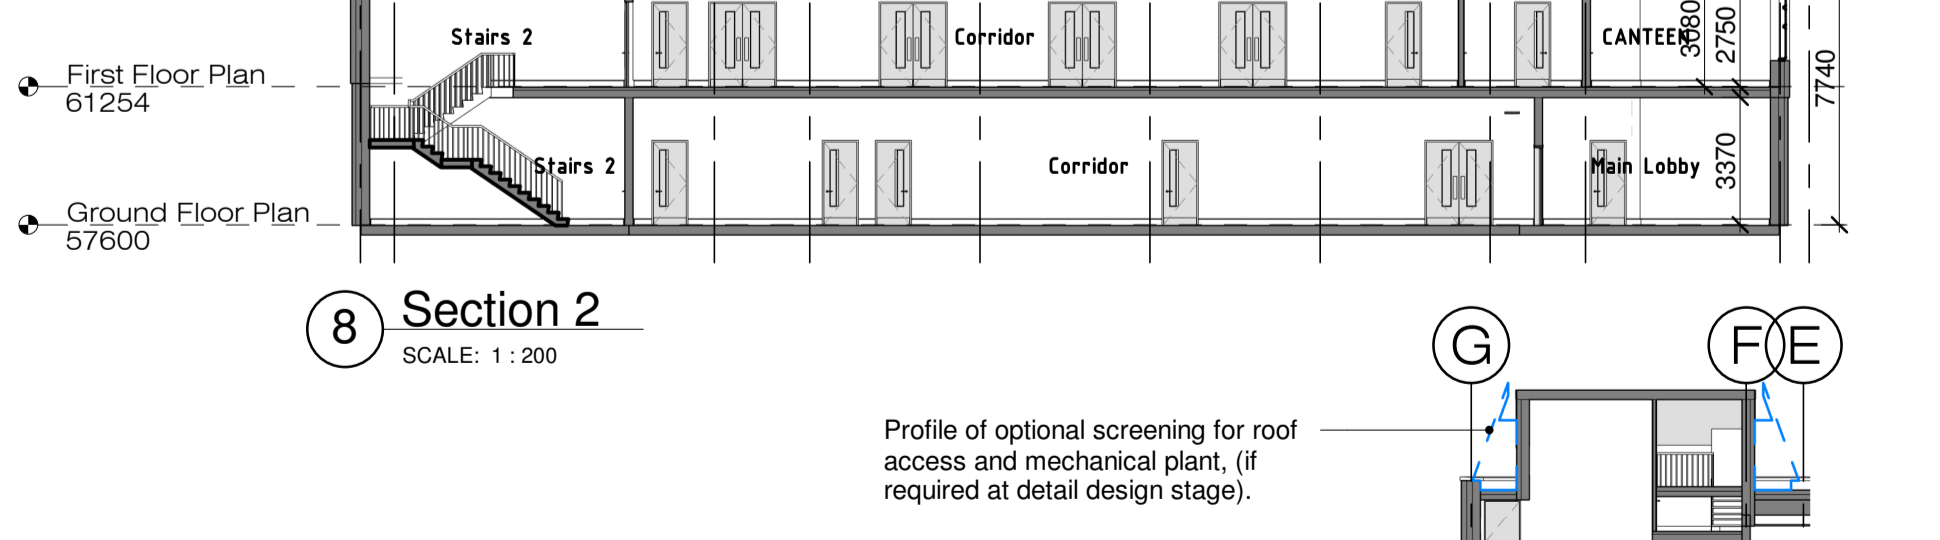


8 Section 2  
SCALE: 1:200



9 Section 3  
SCALE: 1:200

Copyright. All Rights Reserved.  
This work is copyright and cannot be produced or copied in any form or by any means (graphic, electronic or mechanical including photocopying) without the written permission of the originator. Any license, express or implied, to use this document for any purpose whatsoever is restricted to the terms of the agreement or implied agreement between the originator and the instructing party.  
Levels and contours are relative to an Ordnance Survey Datum  
Figured dimensions in millimetres.  
All drawings are to be read in conjunction with Architectural Specification.

NOTES:  
**OUTLINE SPECIFICATION**  
Sub-Structure  
Conventional R.C pad & strip foundations with blockwork rising walls.  
Floors  
R.C concrete frame, in-situ with precast concrete planks for floor.  
Walls  
Brickwork masonry external leaf with insulated cavity with plastered blockwork internal leaf.  
"Architectural" insulated sandwich panel cladding.  
Glazing  
Double & triple powder coated Aluminum windows and doors.  
Roof  
Proprietary membrane roof system on insulation on metal deck on steel frame.  
Powder coated aluminium louvered system to visibly screen external heat pump units and roof access.

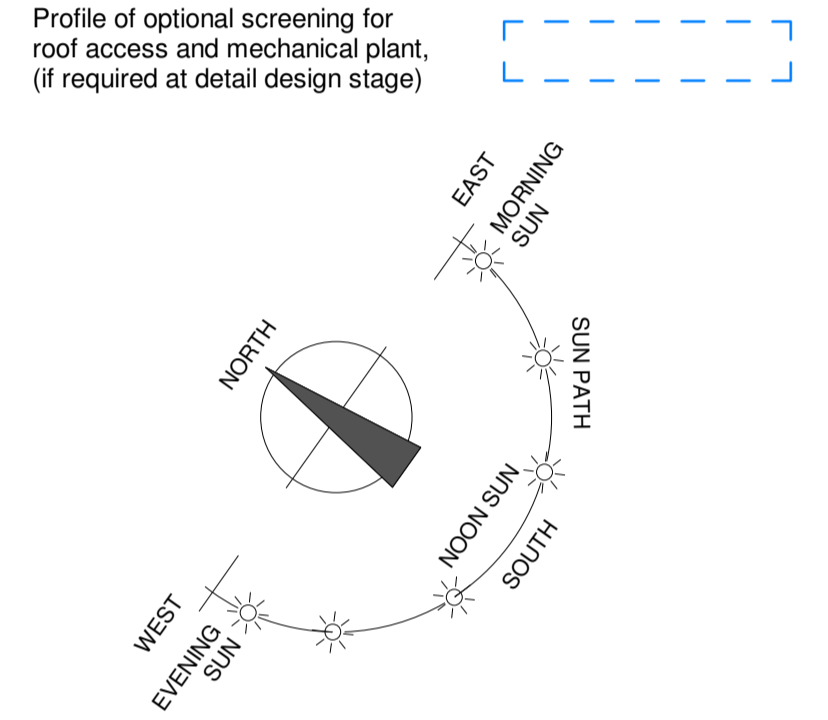

PART 8 - AMENDMENT

Sheet 04  
Fusion House - Plans,  
Elevations & Sections



PROJECT  
**Proposed Enterprise Campus, O'Brien Rd, Carlow**  
CLIENT  
**Carlow County Council in partnership with Carlow Community Enterprise Centres CLG.**

PROJECT TEAM  
**BLUETT & O'DONOGHUE**  
Kilkenny No.2 John Street, Kilkenny, Ireland. Dublin No.1 Chancery Street, Dublin 7, Ireland.  
# +353 (0)56 776 2907 (mobile 086-2567685) #353 (0)1 865 6265 (mobile 086-2567685) @ mail@boda.ie @ mail@boda.ie

DRAWING  
**Fusion House - Plans, Elevations & Sections**

SCALE @A1 As indicated	ISSUED: 05 Sept 2023
DRAWN BY: WW	CHECKED BY: J O'D
PROJECT NO. P22-034	PROJECT ARCHITECT: J O'D
DRAWING NO. <b>04</b>	REVISION