


NOTES:-

1. USE FIGURED DIMENSIONS ONLY - DO NOT SCALE
2. ALL DRAWINGS TO BE READ IN CONJUNCTION WITH THE SPECIFICATION

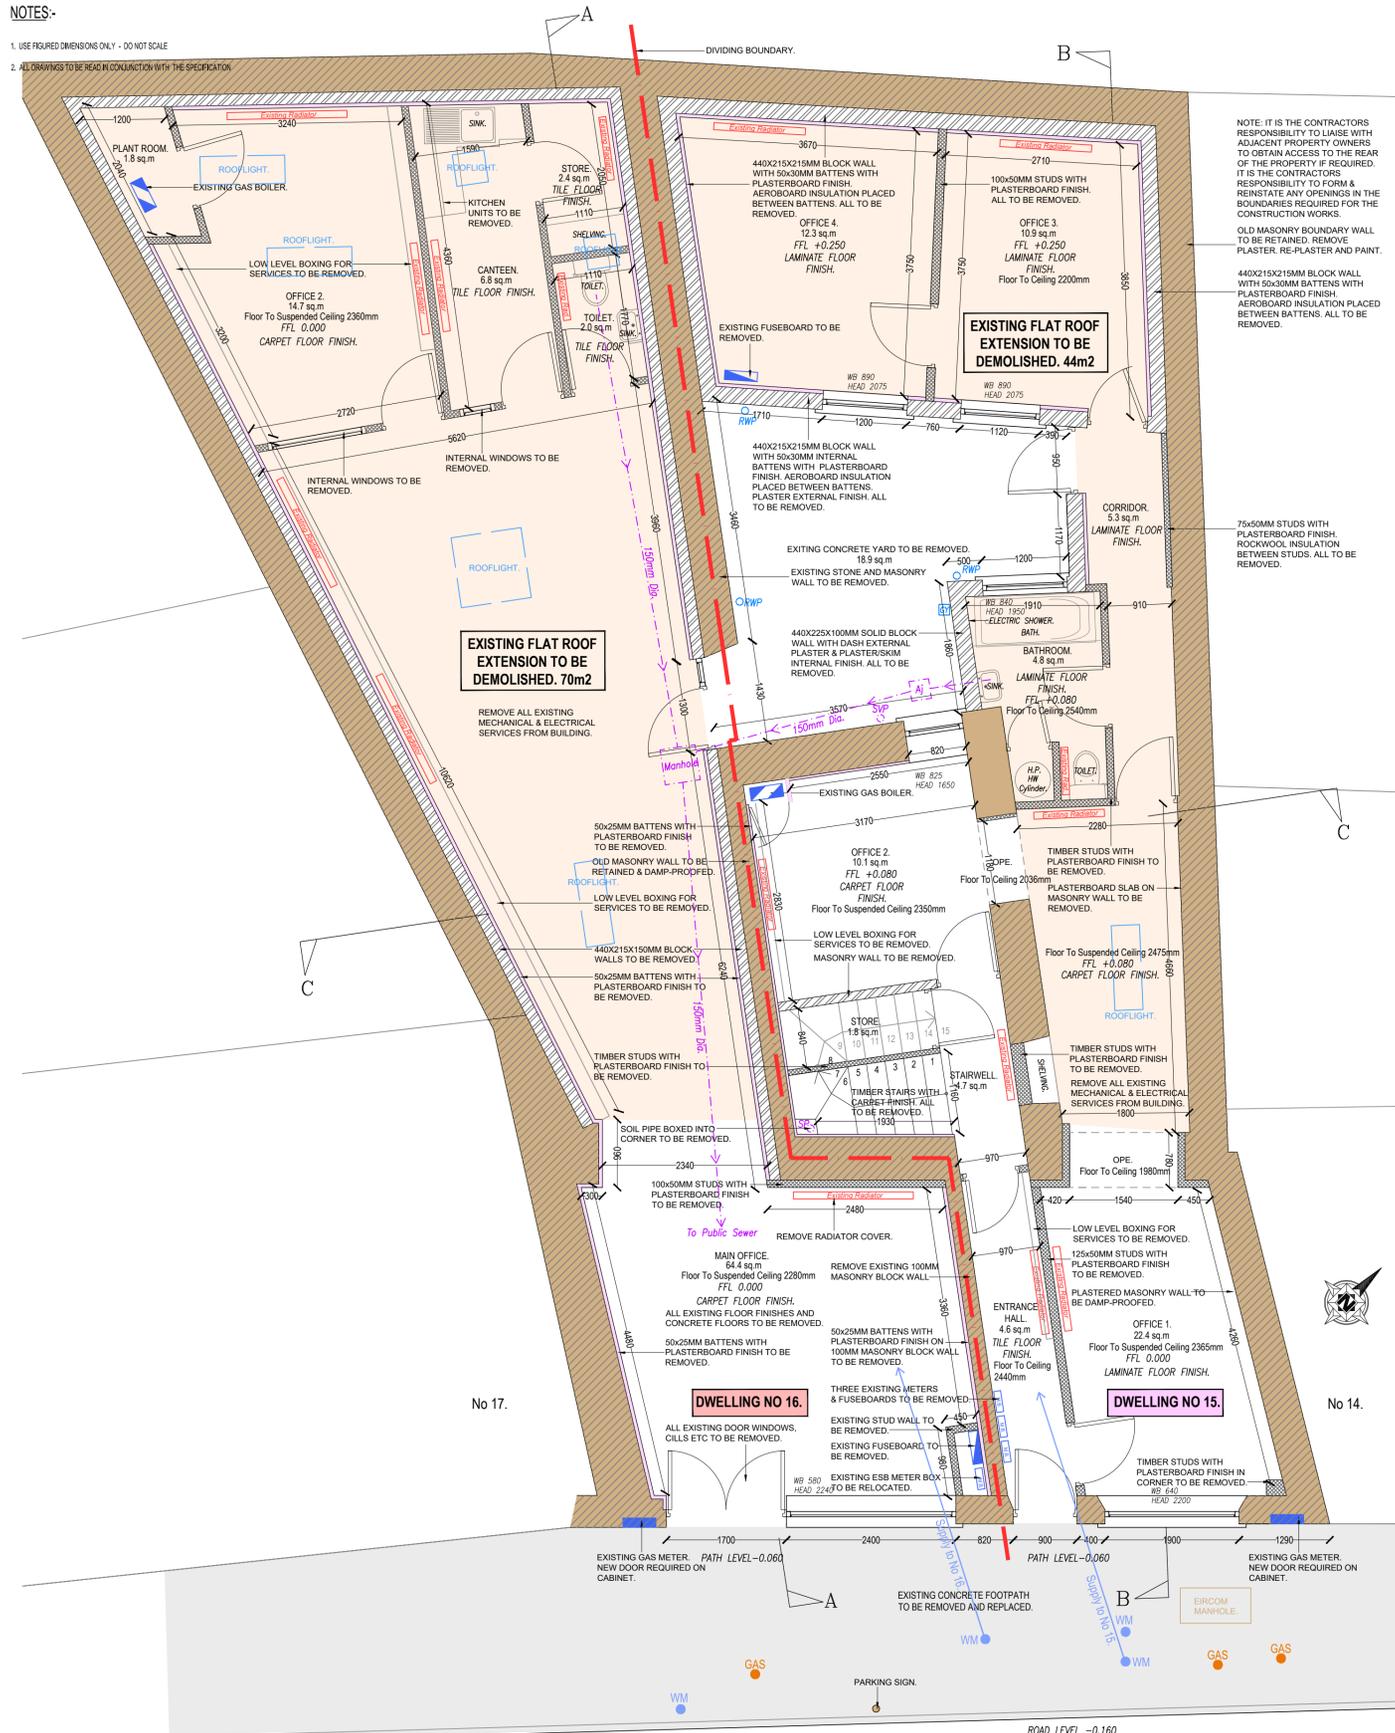

No 16 Ground Floor Plan.
G.F. Area: 94.0 m sq. (1011 Sq.ft)
Scale 1:50

No 15 Ground Floor Plan.
G.F. Area: 81.6 m sq. (878 Sq.ft)
Scale 1:50



No 15 First Floor Plan. F.F. Area: 52.8 m sq. (568 Sq.ft) Scale 1:50

LEGEND

- No 15-Ground Floor Area= 81.60m2. (878 Sq.ft)
- No 16-Ground Floor Area= 94.00m2. (1011 Sq.ft)
- No 15-First Floor Area= 52.8m2. (568 Sq.ft)
- Existing Block Walls.
- Existing Old Masonry Walls.
- Existing Battens and Plasterboard Lining. To Be Removed.
- Existing Timber Stud Walls to Be Removed.
- Existing Flat Roof Extensions to Be Removed. To Be Removed.
- Existing Foul Drainage.
- Existing Radiators to Be Removed.
- Existing Gas Boilers.
- Existing ESB Meters/Fuseboard.
- Existing Surface Water Downpipe/Gully.



First Floor Canteen.

No 16. Photo Inside Entrance Doors.

No 15. Photo Inside Front Window-Office 1.



Brick Chimney.

Plastered Chimney.

Attic.

Old Slate Roof To Rear.

Skylight In Flat Roof.

ESB Meters.

Internal Drainage.

Courtyard.

No.	DATE	REVISION
A	28.09.2023	A-PLANNING STAGE

CARLOW COUNTY COUNCIL
HOUSING DEPARTMENT
TULLOW CIVIC OFFICES, INNER RELIEF RD, TULLOW, CO. CARLOW
TEL: 059-913 0206. FAX: 059-915 2156. Email: secstar@carlowcoco.ie
DIRECTOR OF SERVICES
MICHAEL SPRENGER

PROJECT TITLE:
REFURBISHMENT OF 15 & 16 DUBLIN ROAD, CARLOW.

PROJECT STAGE:
PLANNING STAGE.

DRAWING TITLE:
EXISTING FLOOR PLANS.

EXECUTIVE ARCHITECT:	S.SRINIVASAN
SENIOR EXECUTIVE ENGINEER:	L.SLYE
DRAWN:	R.S
CHECKED:	B.D.
SCALE:	1:50 @A1
DATE:	28.09.2023
DRAWING NUMBER:	S-101
REV:	A

EXISTING FLOOR PLANS.