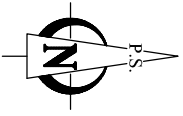

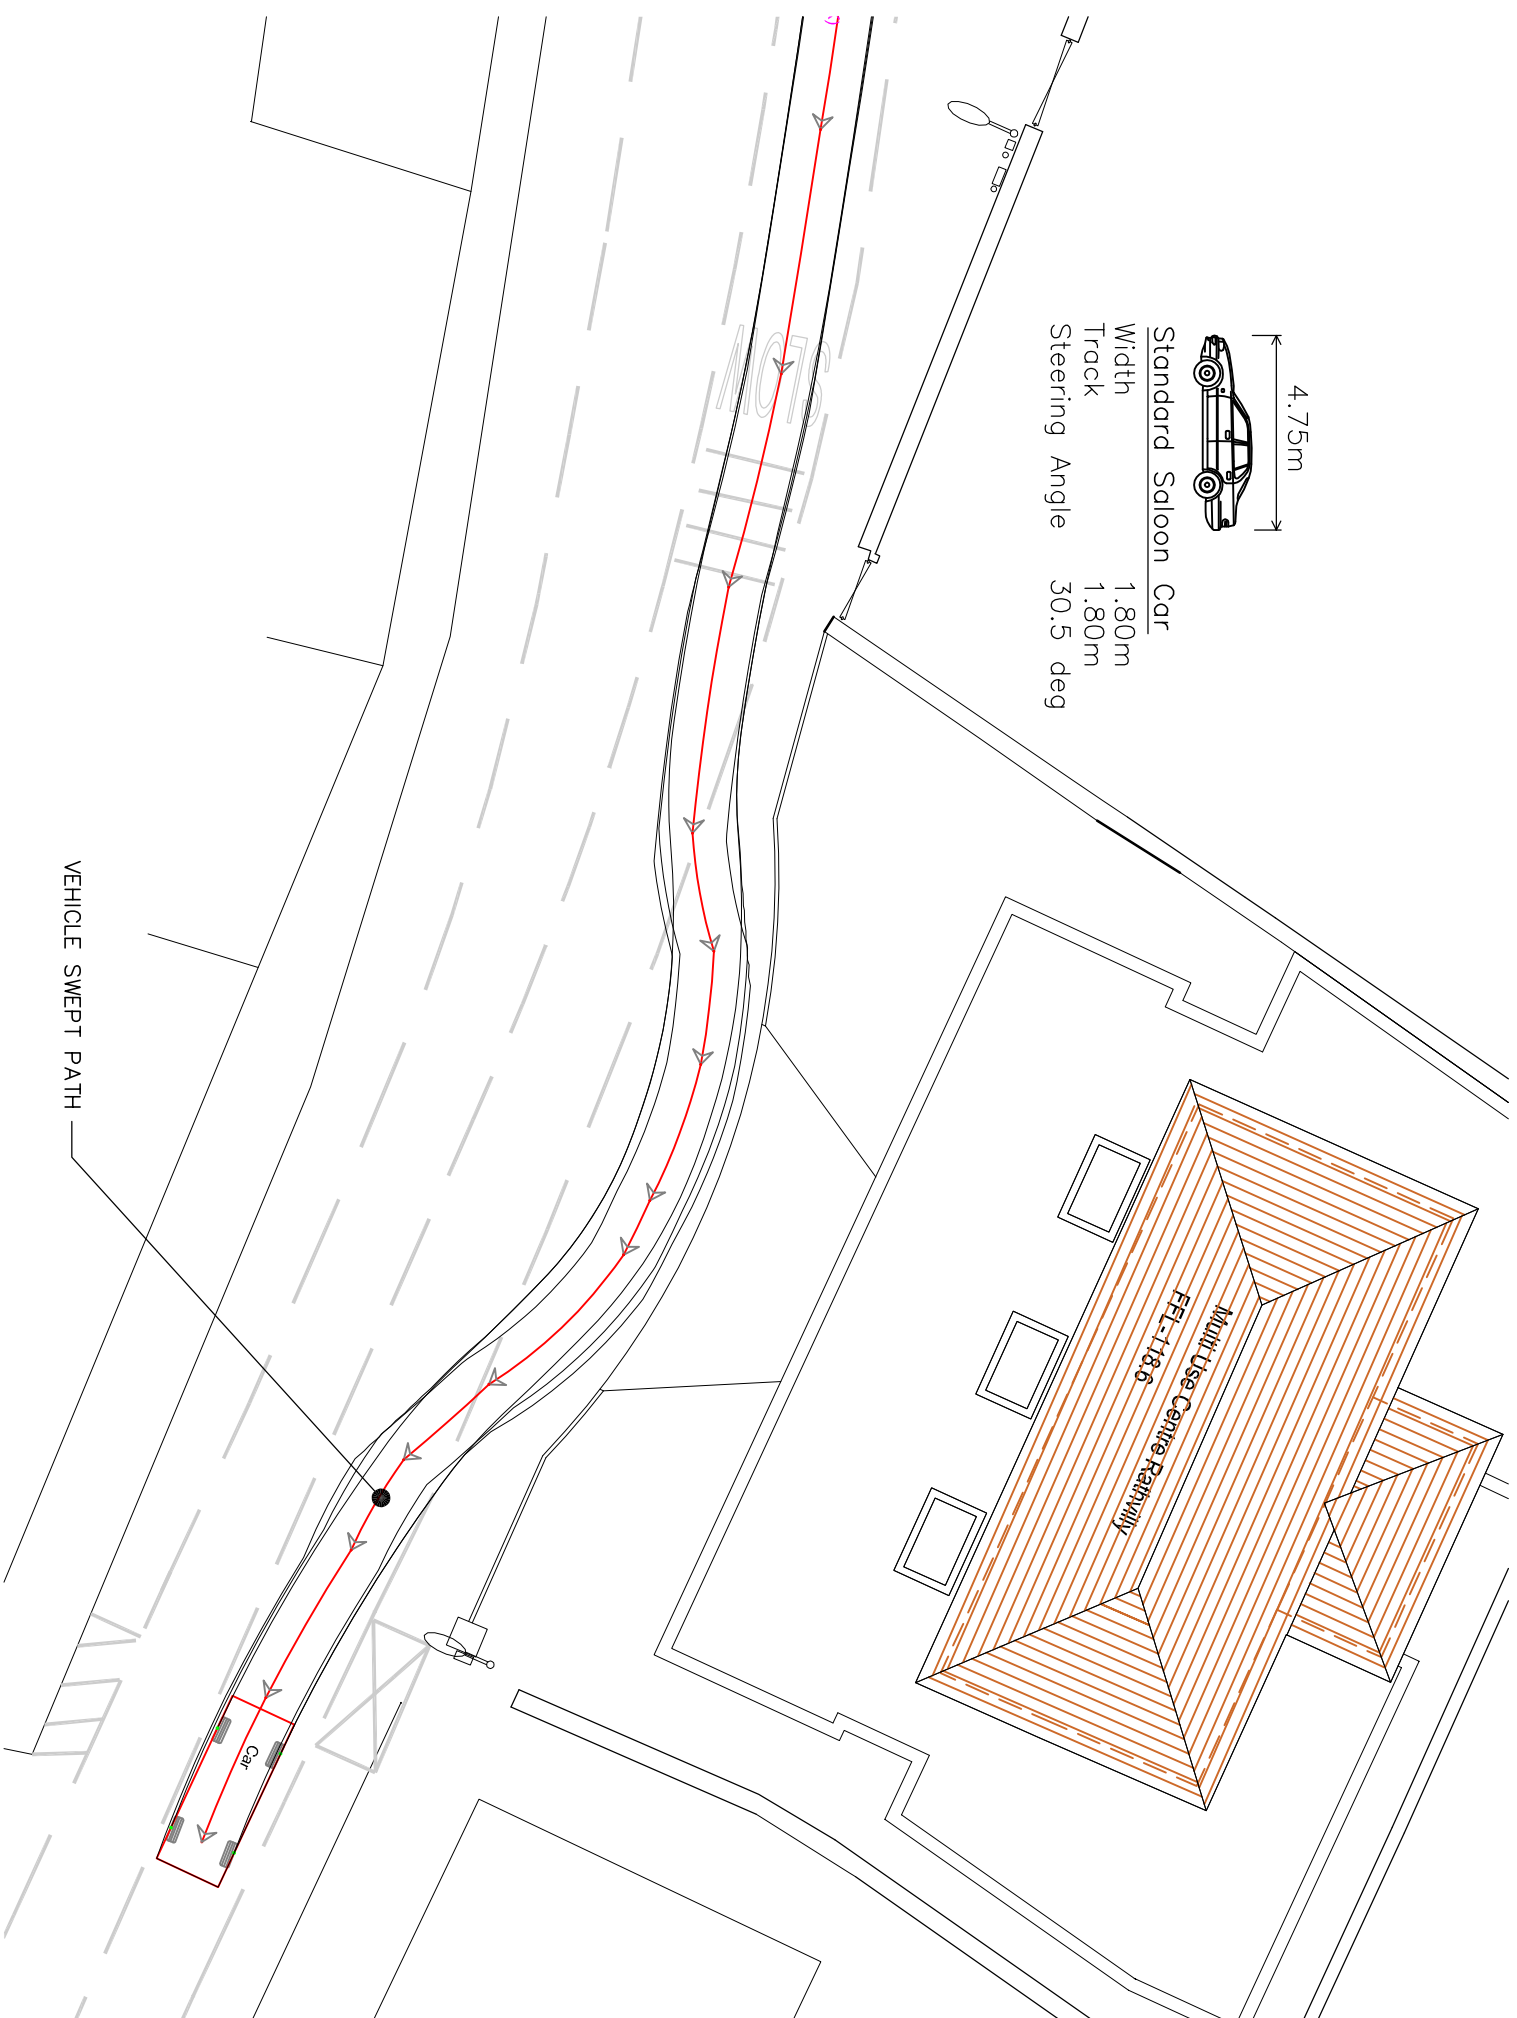


- NOTES
1. FIGURED DIMENSIONS ONLY TO BE TAKEN FROM THIS DRAWING.
 2. ALL LEVELS SHOWN RELATE TO ORDNANCE SURVEY DATUM AT MALIN HEAD



4.75m

 Standard Saloon Car
 Width 1.80m
 Track 1.80m
 Steering Angle 30.5 deg



STANDARD CAR SWEEP PATH AUTOTRACK MANOEUVRE
 SCALE 1:200 @ A3

Client:
 CARLOW COUNTY COUNCIL

Job Description:
 THE SCHOOL HOUSE COMMUNITY AND
 ENTERPRISE CENTRE, RATHVILLY, Co.
 CARLOW

Project No: **22P1544** Drawing Ref: **P05** Rev: **-**

Drawing Title:
 PROPOSED VEHICLE SWEEP PATH

Date:	30.01.2023	Scale:	1:200 @A3
Drawn By:	AD	Checked By:	IB



Bowe Consulting Engineers

Carlow Enterprise and Business Centre
 Any Road, Carlow

Rev.	Date	Description	Drawn	Checked	Appvd.
30.01.23		Part 8 Submission	AD	IB	

Issue register