



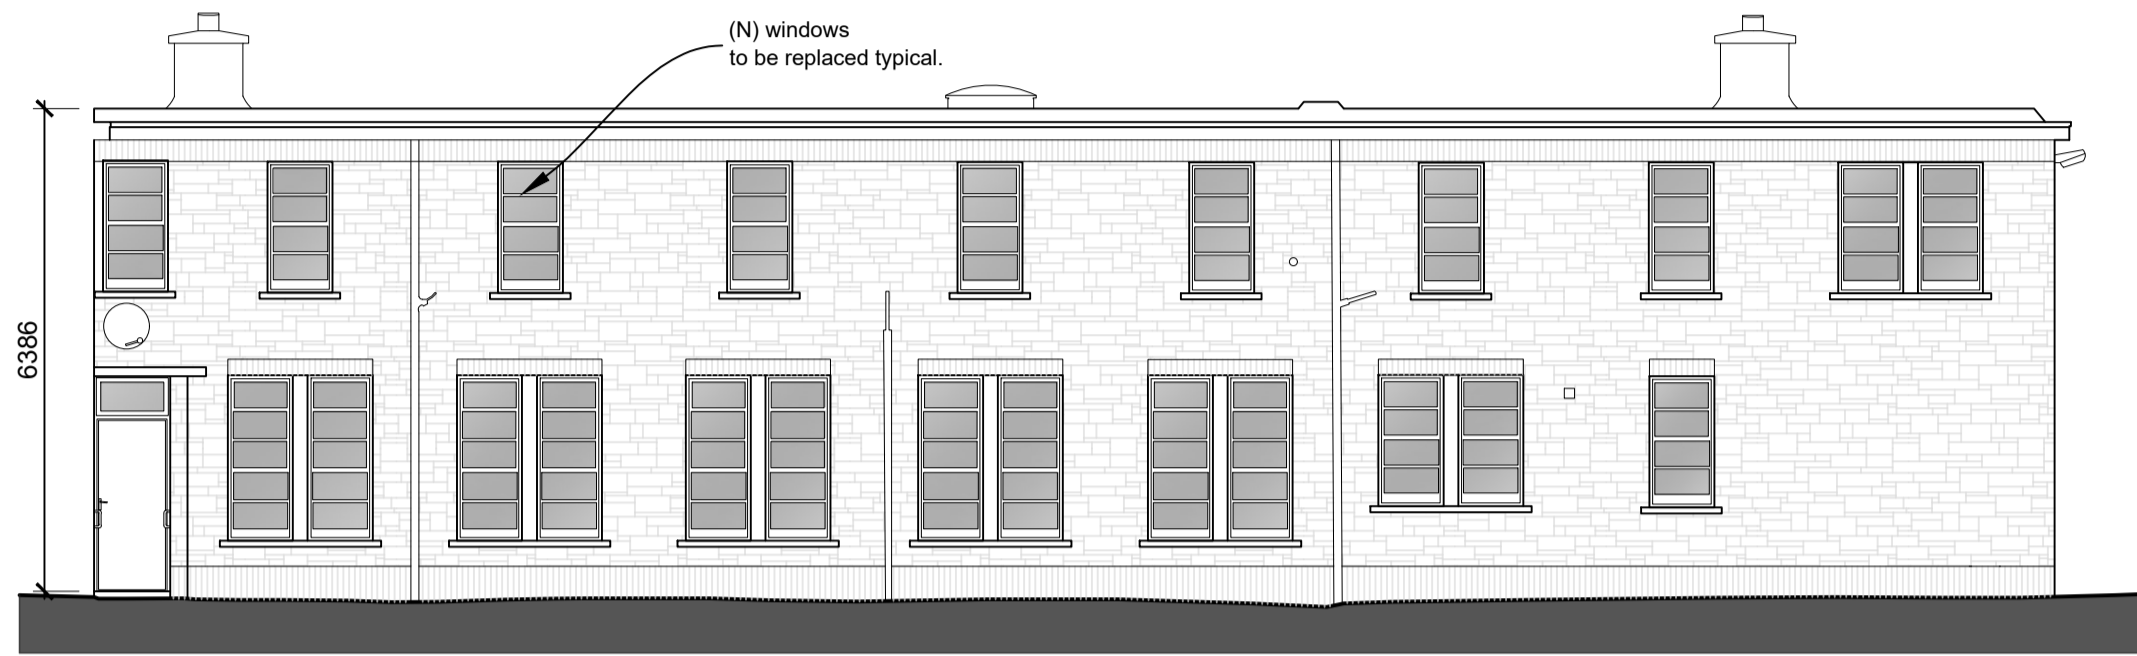


6 Elevation 6  
scale 1:100



7 Elevation 7  
scale 1:100

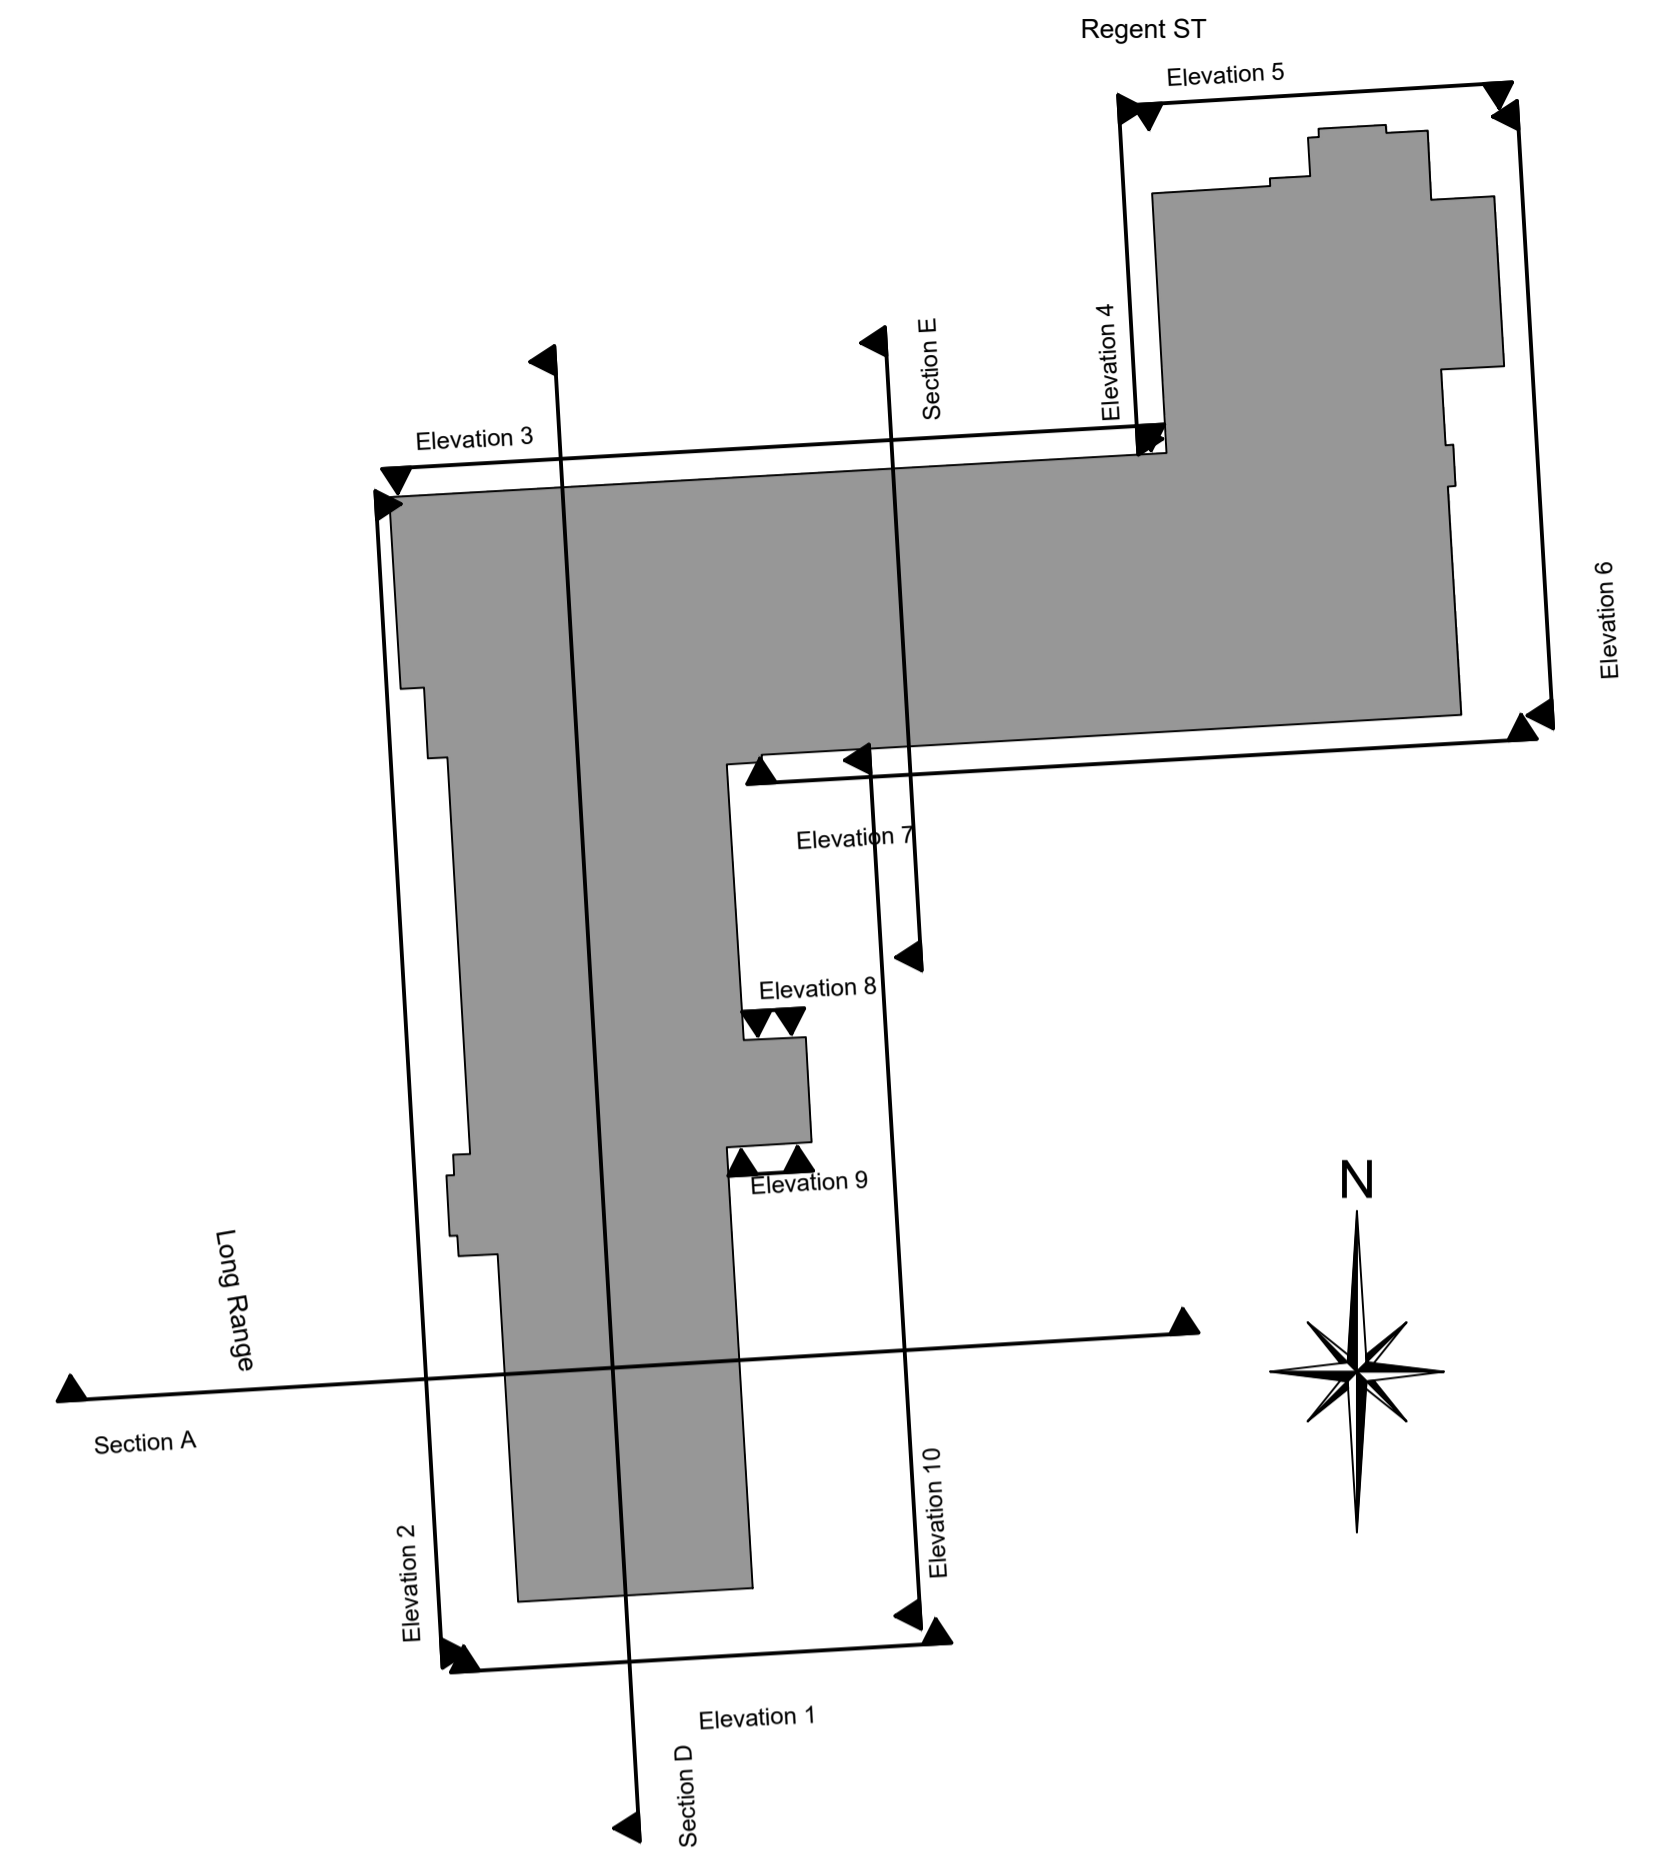


3 Elevation 3  
scale 1:100

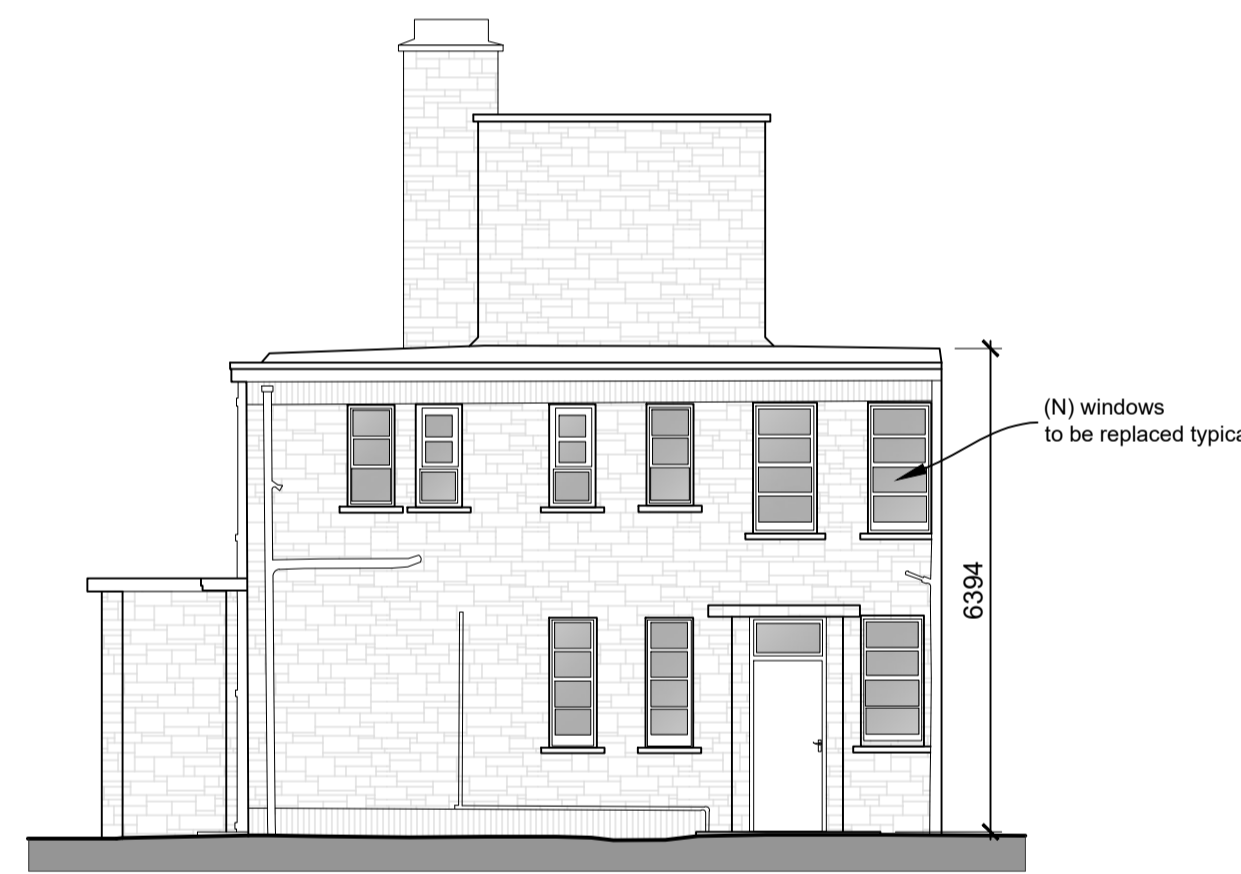


4 Elevation 4  
scale 1:100



5 Elevation 5  
scale 1:100

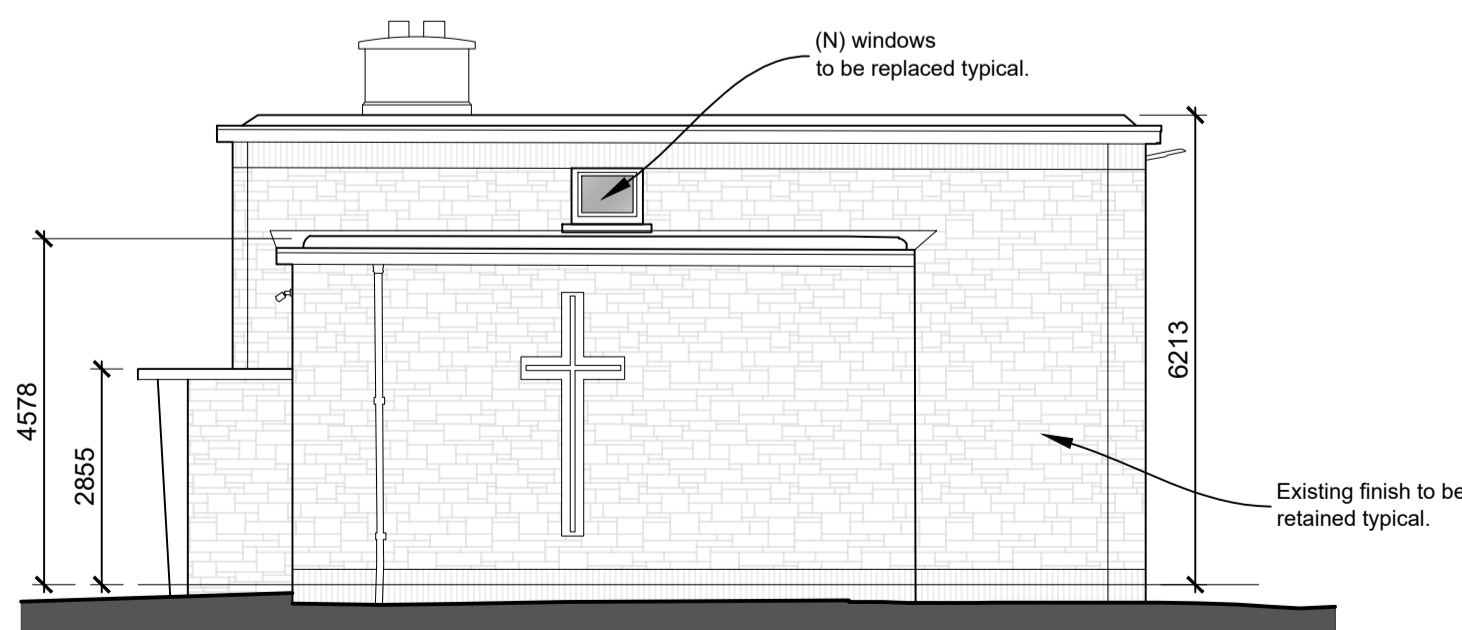

1 Elevation 1 - proposed  
scale 1:100

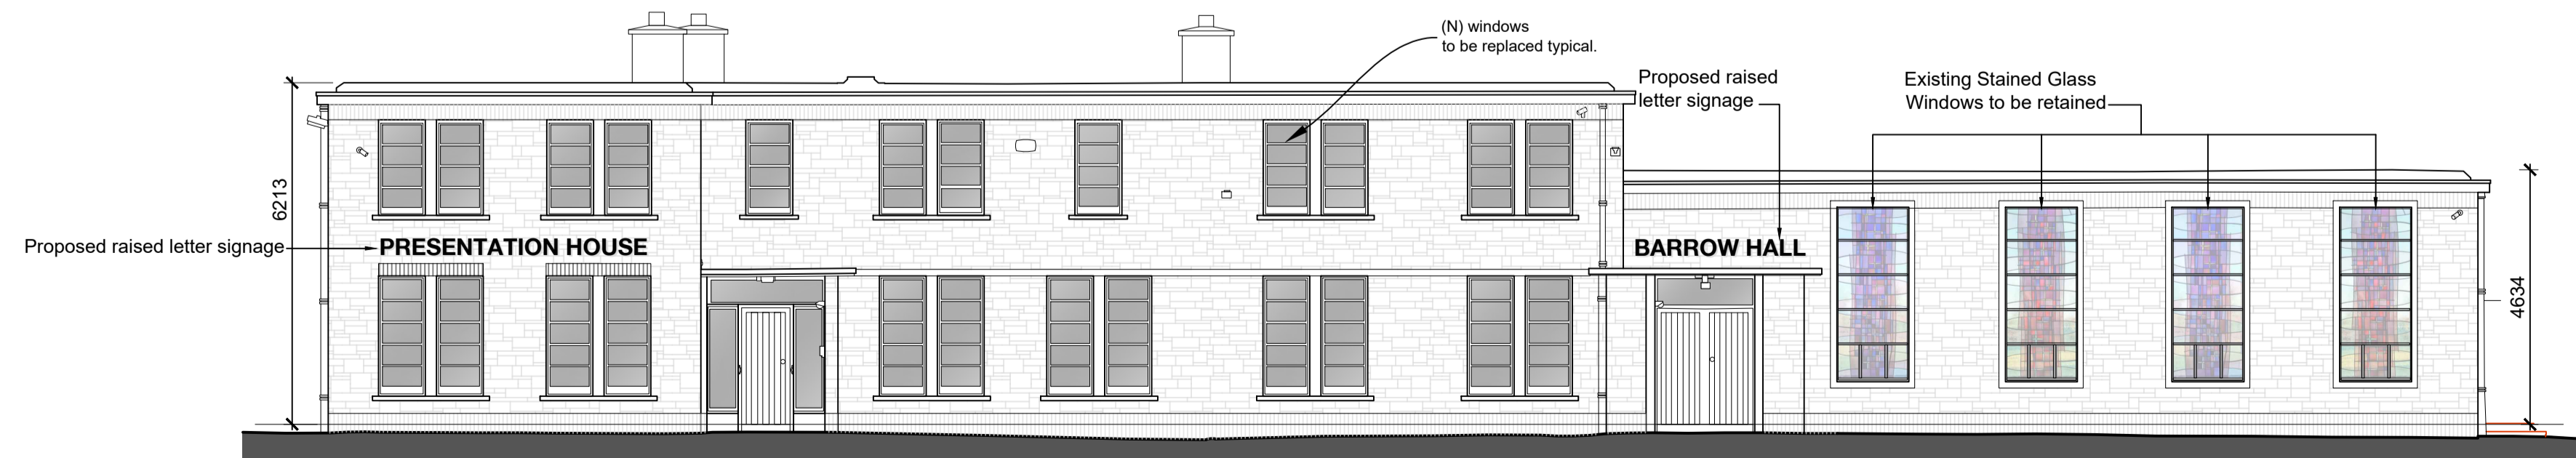

2 Elevation 2 - proposed  
scale 1:100



Project Managers  
Quantity Surveyors  
Construction Cost  
Consultants

Grove House, Athy Road,  
Carlow, Ireland, R93 FP76.  
Tel: +353 (0)59 913 0722

Email: info@brennanassociates.ie  
Web: www.brennanassociates.ie



Rev	Description	Date



**Planning**

client **Carlow County Council**  
project **Proposed Community Enterprise Centre  
Presentation House, Bagnelstown  
Co. Carlow, R21 HX23**  
title **Elevations - proposed**

date	scale	sheet no.	rev no.
11.05.2023	1:100 @ A1	A3.1	
drawn by PB / IWF	file 22-2449		