


1 Section A-A - proposed  
scale 1:100

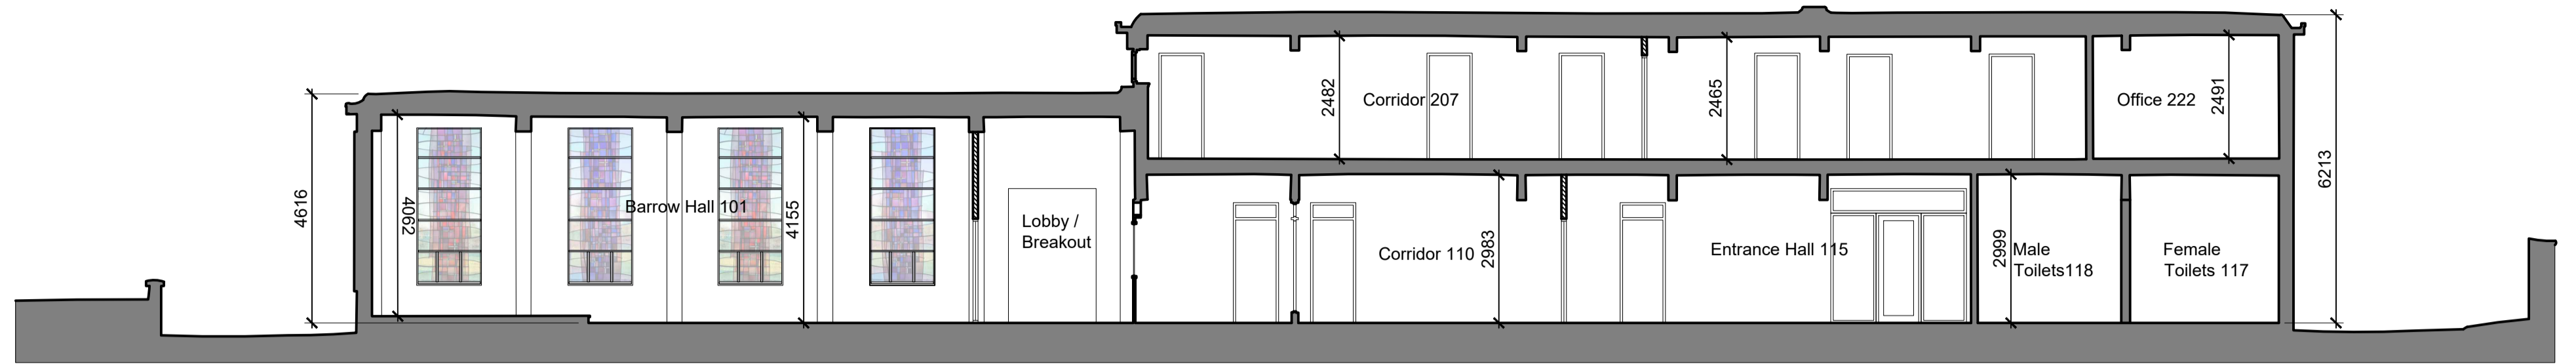



2 Section D-D - proposed  
scale 1:100




3 Section E-E - proposed  
scale 1:100



4 Elevation 10 - proposed  
scale 1:100

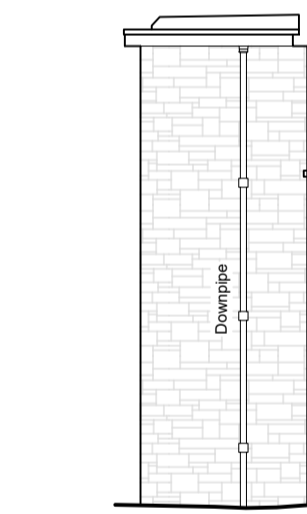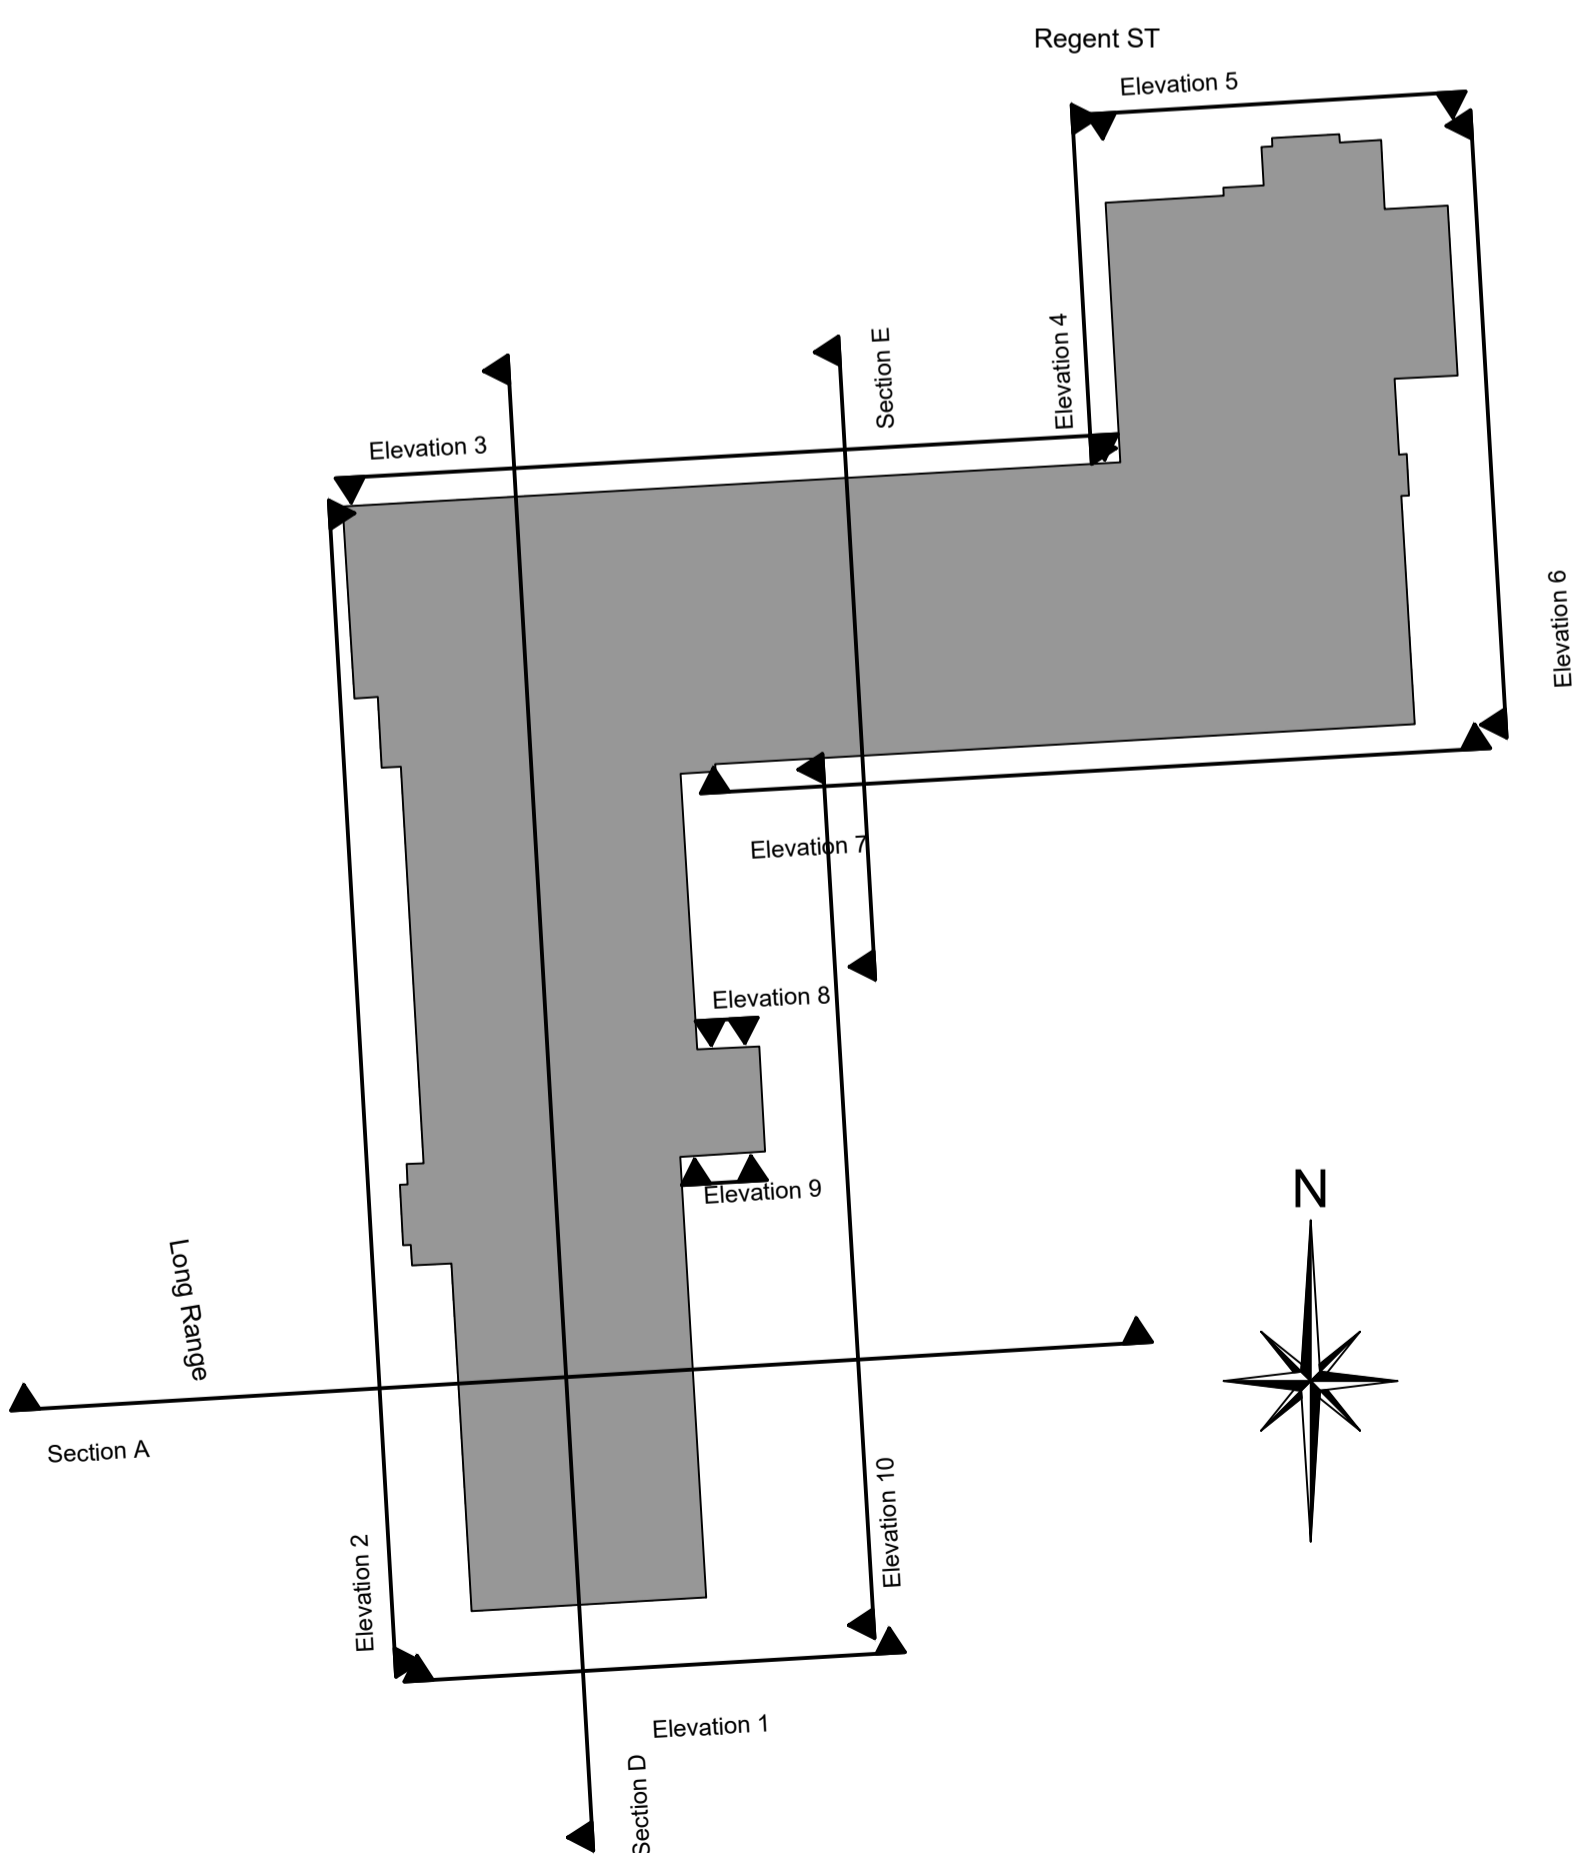

5 Elevation 8  
scale 1:100

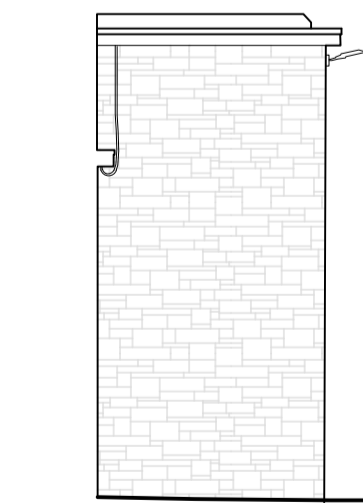

6 Elevation 9  
scale 1:100



External 3d illustration 1



External 3d illustration 2



Internal 3d illustration 1



Internal 3d illustration 2



Project Managers  
Quantity Surveyors  
Construction Cost  
Consultants

Grove House, Athy Road,  
Carlow, Ireland, R93 FP76.  
Tel: +353 (0)59 913 0722

Email: info@brennanassociates.ie  
Web: www.brennanassociates.ie



**BE** BOWE  
Consulting Engineers  
Civil and Structural

Rev	Description	Date



**Planning**

client **Carlow County Council**  
project **Proposed Community Enterprise Centre  
Presentation House, Bagnelstown  
Co. Carlow, R21 HX23**  
title **Sections, Elevations, 3d - proposed**

date	scale	sheet no.	rev no.
11.05.2023	1:100 @ A1	22-2449	A3.2
drawn by IWF	file		