
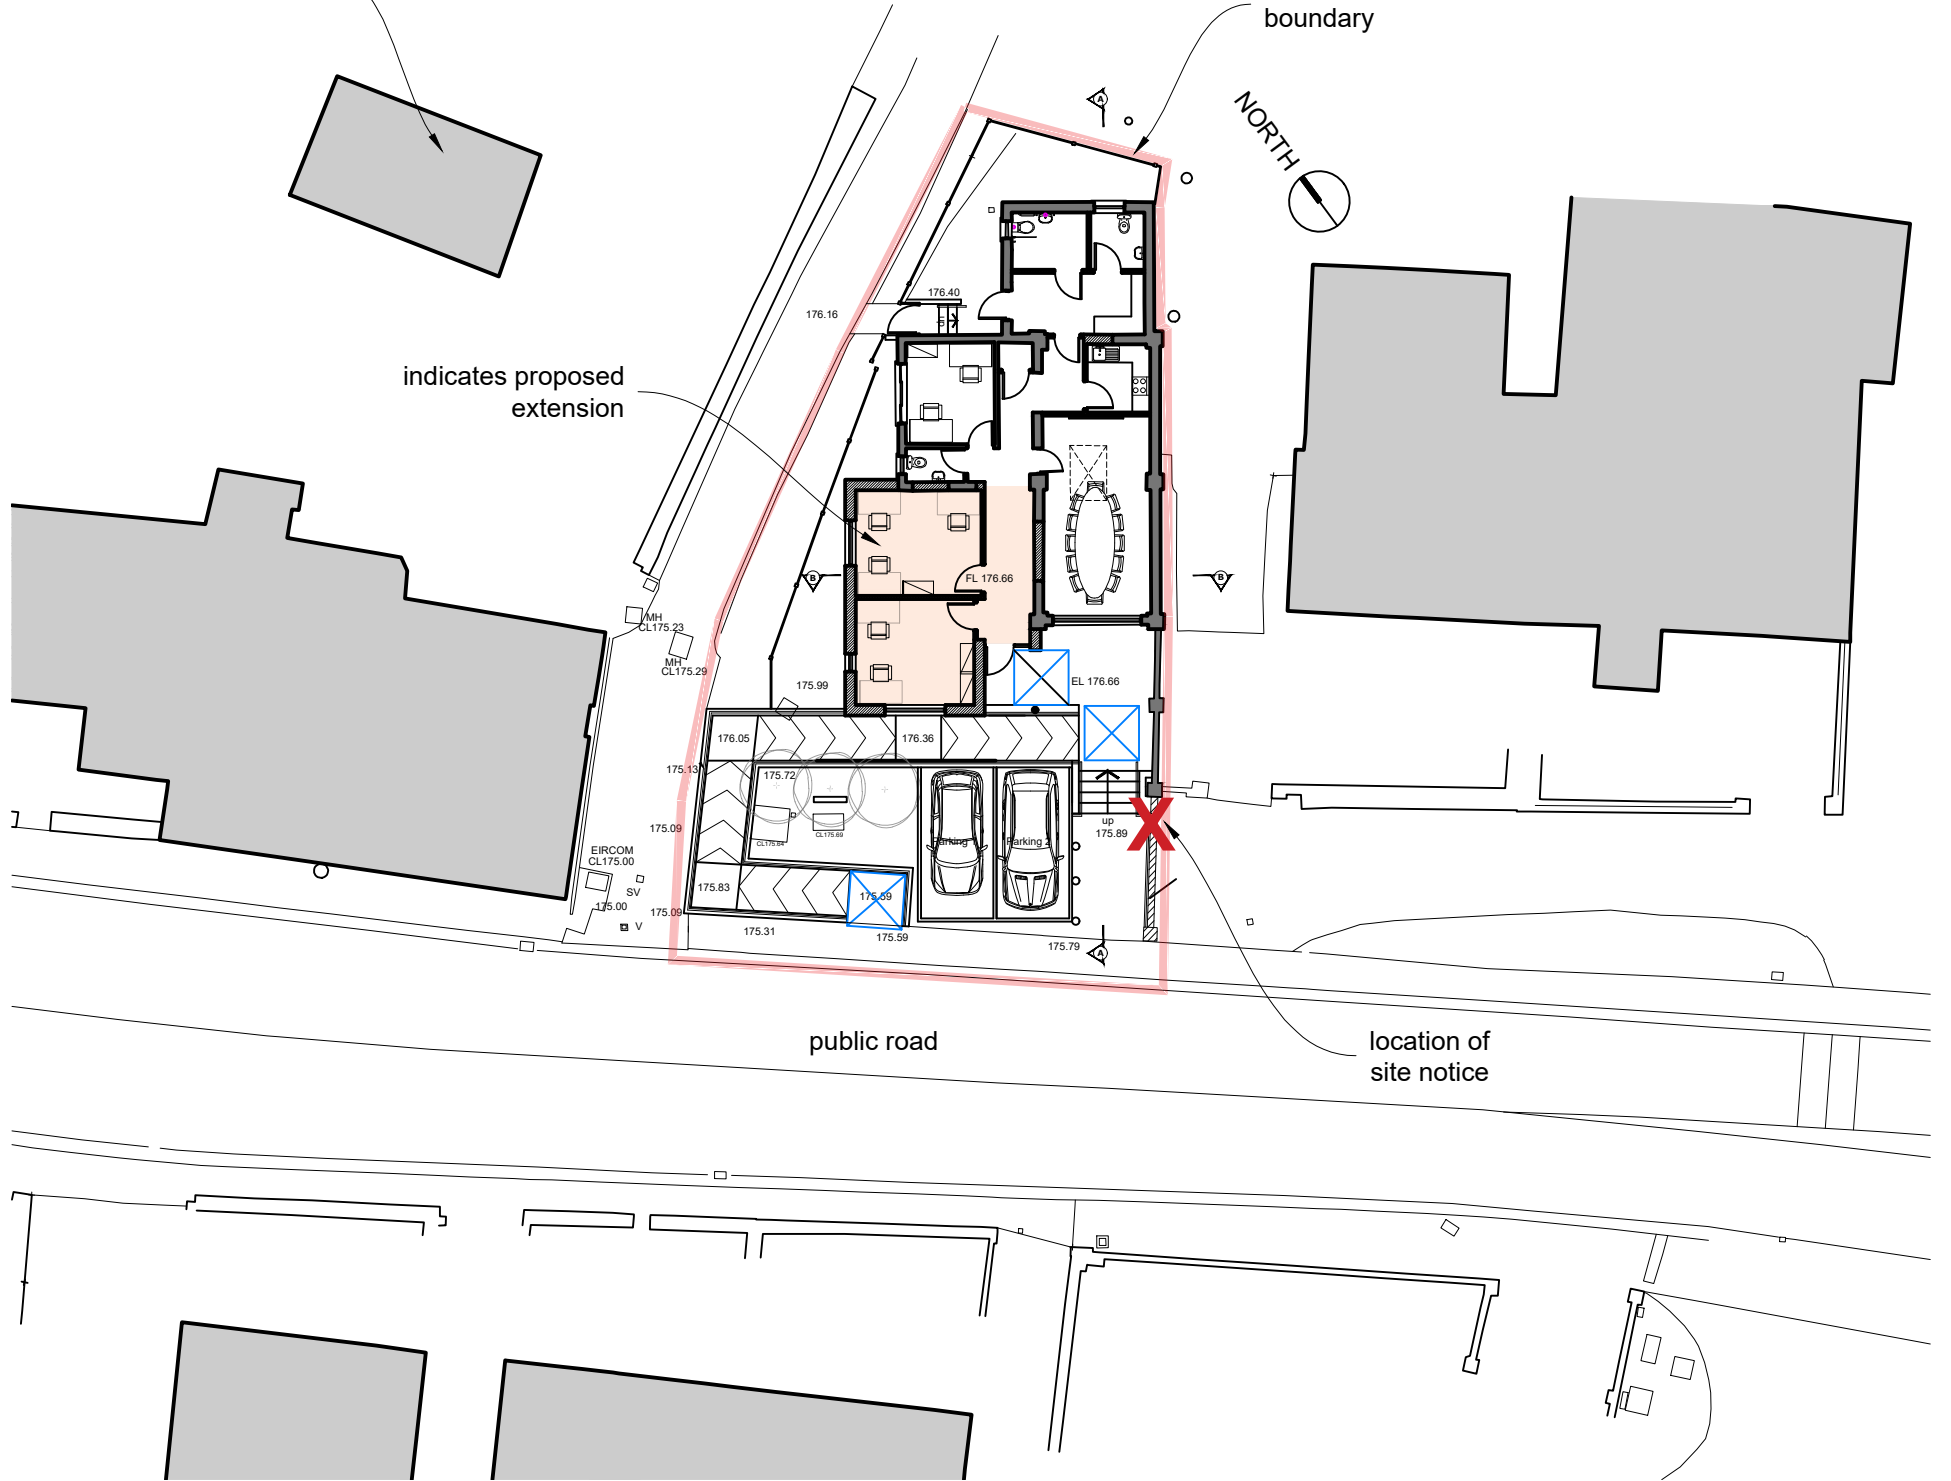


indicates existing neighbouring properties

indicates site boundary

indicates proposed extension

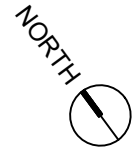

**Project Managers
Quantity Surveyors
Construction Cost
Consultants**

Grove House, Athy Road,
Carlow, Ireland, R93 FP76.
Tel: +353 (0)59 913 0722



Email: info@brennanassociates.ie
Web: www.brennanassociates.ie

**Brennan
Associates**

Rev	Description	Date
-	-	-

Revisions

Planning

client Carlow County Council		title Site Layout Plan	
project Town and Village Scheme The Firehouse, Hacketstown, Co. Carlow	date 25.04.2023	scale 1:250 @ A3	sheet no. rev no. A1.1
	drawn by KK	file 23-2454	

odla ARCHITECT
RIAI

O'Driscoll Lynn Architects
Knockenhoy Business Park,
Sinnottstown Lane,
Wexford, Y35 VNK0
info@odla.ie 053 914 4912 www.odla.ie