


proposed section A-A

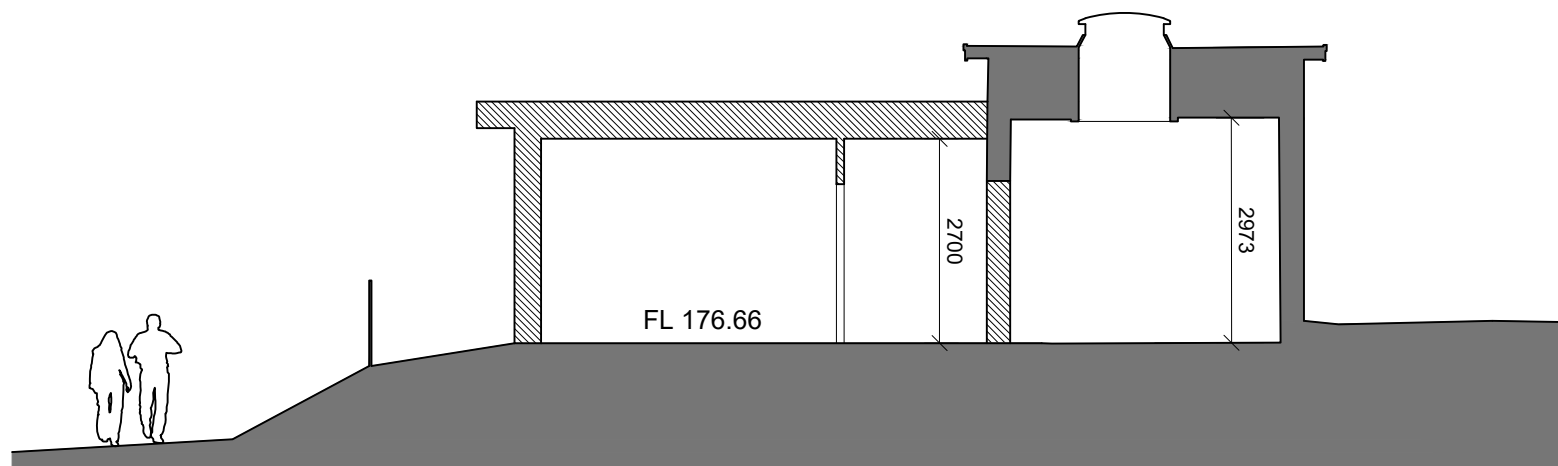

proposed section B-B



**Project Managers
Quantity Surveyors
Construction Cost
Consultants**

Grove House, Athy Road,
Carlow, Ireland, R93 FP76.
Tel: +353 (0)59 913 0722



Email: info@brennanassociates.ie
Web: www.brennanassociates.ie

**Brennan
Associates**

Rev	Description	Date
-	-	-

Revisions

o'dla



O'Driscoll Lynn Architects
Knockenhoy Business Park,
Sinnottstown Lane,
Wexford, Y35 VNK0
info@odla.ie 053 914 4912 www.odla.ie

Planning

<i>client</i> Carlow County Council	<i>title</i> Proposed Sections	
<i>project</i> Town and Village Scheme The Firehouse, Hacketstown, Co. Carlow	<i>date</i> 25.04.2023	<i>scale</i> 1:100 @ A3
	<i>drawn by</i> KK	<i>file</i> 23-2454
	<i>sheet no.</i> A2.5	<i>rev no.</i>