


LAND REGISTRY COMPLIANT MAP.

671726.2464

676279.9131

DERELICT SITES ACT 1990.

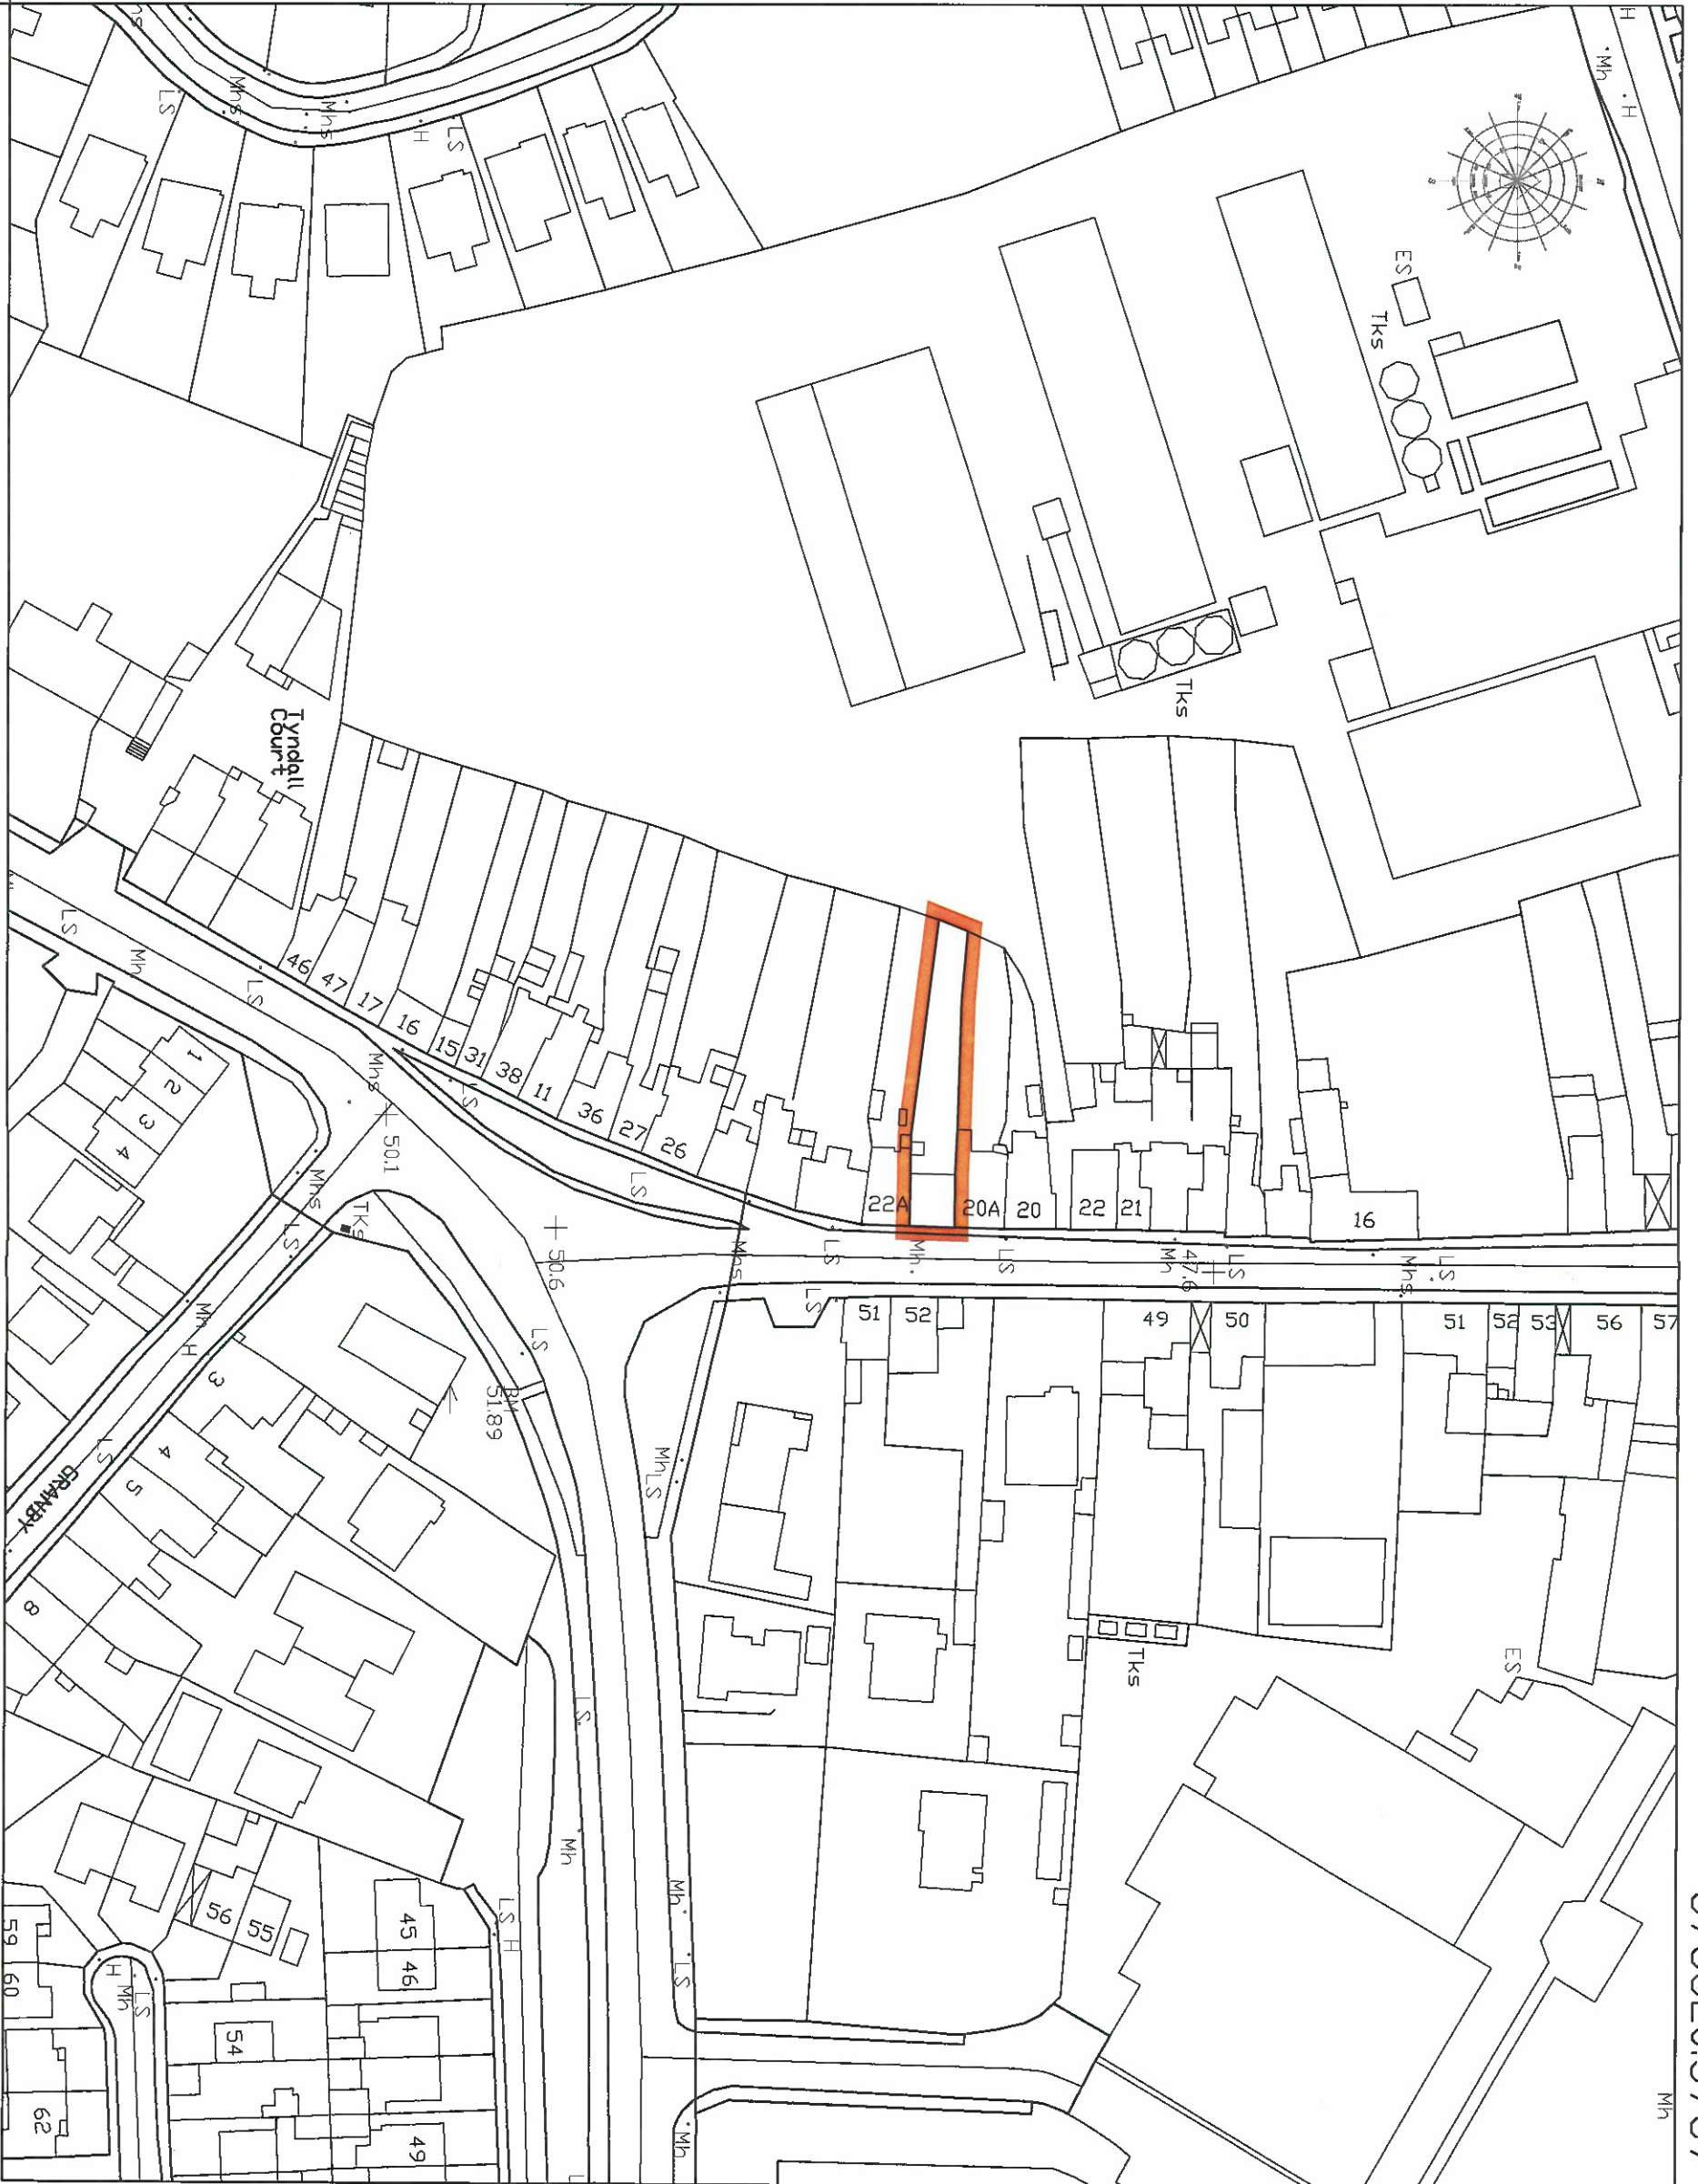

DERELICT SITES ACT 1990.

676520.3787

LAND REGISTRY COMPLIANT MAP.

672041.4091

NOTES

1. This drawing is the property of Carlow County Council. It is a confidential document and must not be copied, reproduced or disseminated without prior written consent. If in doubt ask.
2. DO NOT SCALE: use figured dimensions only.

SITE COLOURED RED
AREA OF SITE = 246 M2 (0.0246HA)



THE OFFICIAL SEAL OF
CARLOW COUNTY COUNCIL

WAS AFFIXED HERE TO

THIS 31st DAY OF January 2024

IN THE PRESENCE OF:

CHIEF EXECUTIVE:

NOMINATED MEMBER:

TOWN REGENERATION OFFICER:



Produced by Carlow County Council under
copyright agreement from National Mapping
Division, Tallie Éireann CYA150326305



CARLOW COUNTY COUNCIL
TOWN CENTRE FIRST SECTION

County Buildings, Abbey Road, Carlow
Phone: (059) 9132835
Email: vacation@carlowccoco.ie

Carlow Local Authorities, A GPD Accredited Company
Drawing Marked:
Derelict Sites Act 1990.
Compulsory Purchase Order.
CPODS-VH078-2024

SITE LOCATION MAP

Address:
No.21 Burnin Street, Carlow.
R93PW22

Drawn by:	P.Hughes	Job No.:	CPODS-VH078-2024
Checked by:	B.Dearfield	Dwg. Loc.:	VH078
Approved by:	N.Lawler	Dwg. No.:	
Scale:	1/1000	Rev:	
Date:	08/10/2023		

CPODS-VH078