

NOTES

- This drawing is the property of Carlow County Council. It is a technical drawing and must not be copied, used, or its content disseminated without prior written consent. **DO NOT SCALE** - use figured dimensions only, if in doubt seek.

SITE COLOURED RED

AREA OF SITE = 494 M2 (0.0494HA)

THE OFFICIAL SEAL OF
 CARLOW COUNTY COUNCIL
 WAS AFFIXED HERE TO
 THIS: 4th DAY OF April 2023

IN THE PRESENCE OF
 INTERIM CHIEF EXECUTIVE
 Nominated Member
 Nicola Lawler
 TOWN REGENERATION OFFICER.

Produced by Carlow County Council under copyright agreement from National Mapping Division, *Taithe Éireann* CYAL56326365

CARLOW COUNTY COUNCIL
 TOWN CENTRE FIRST SECTION
 Interim Chief Executive/Measúr Rialtóir
 County Buildings, Alby Road, Carlow
 Phone: (050) 913295
 Email: recreation@carlowcc.ie


Carlow Local Authorities, A CPD Accredited Company

Drawing Method:
 Derelict Sites Act 1990.
 Compulsory Purchase Order.
 CPODS-VHO22-2023

This: **SITE LOCATION MAP**

Address: **Property at Kennedy Street, Carlow.**

Drawn by: P. Hughes Job No: CPODS-VHO22-2023
 Checked by: B. Deemhan Draw Loc: YR02Z
 Approved by: N. Lawler Dwg. No:
 Scale: 1/1000
 Date: 04/04/2023
 Ref: **CPODS-VHO22**

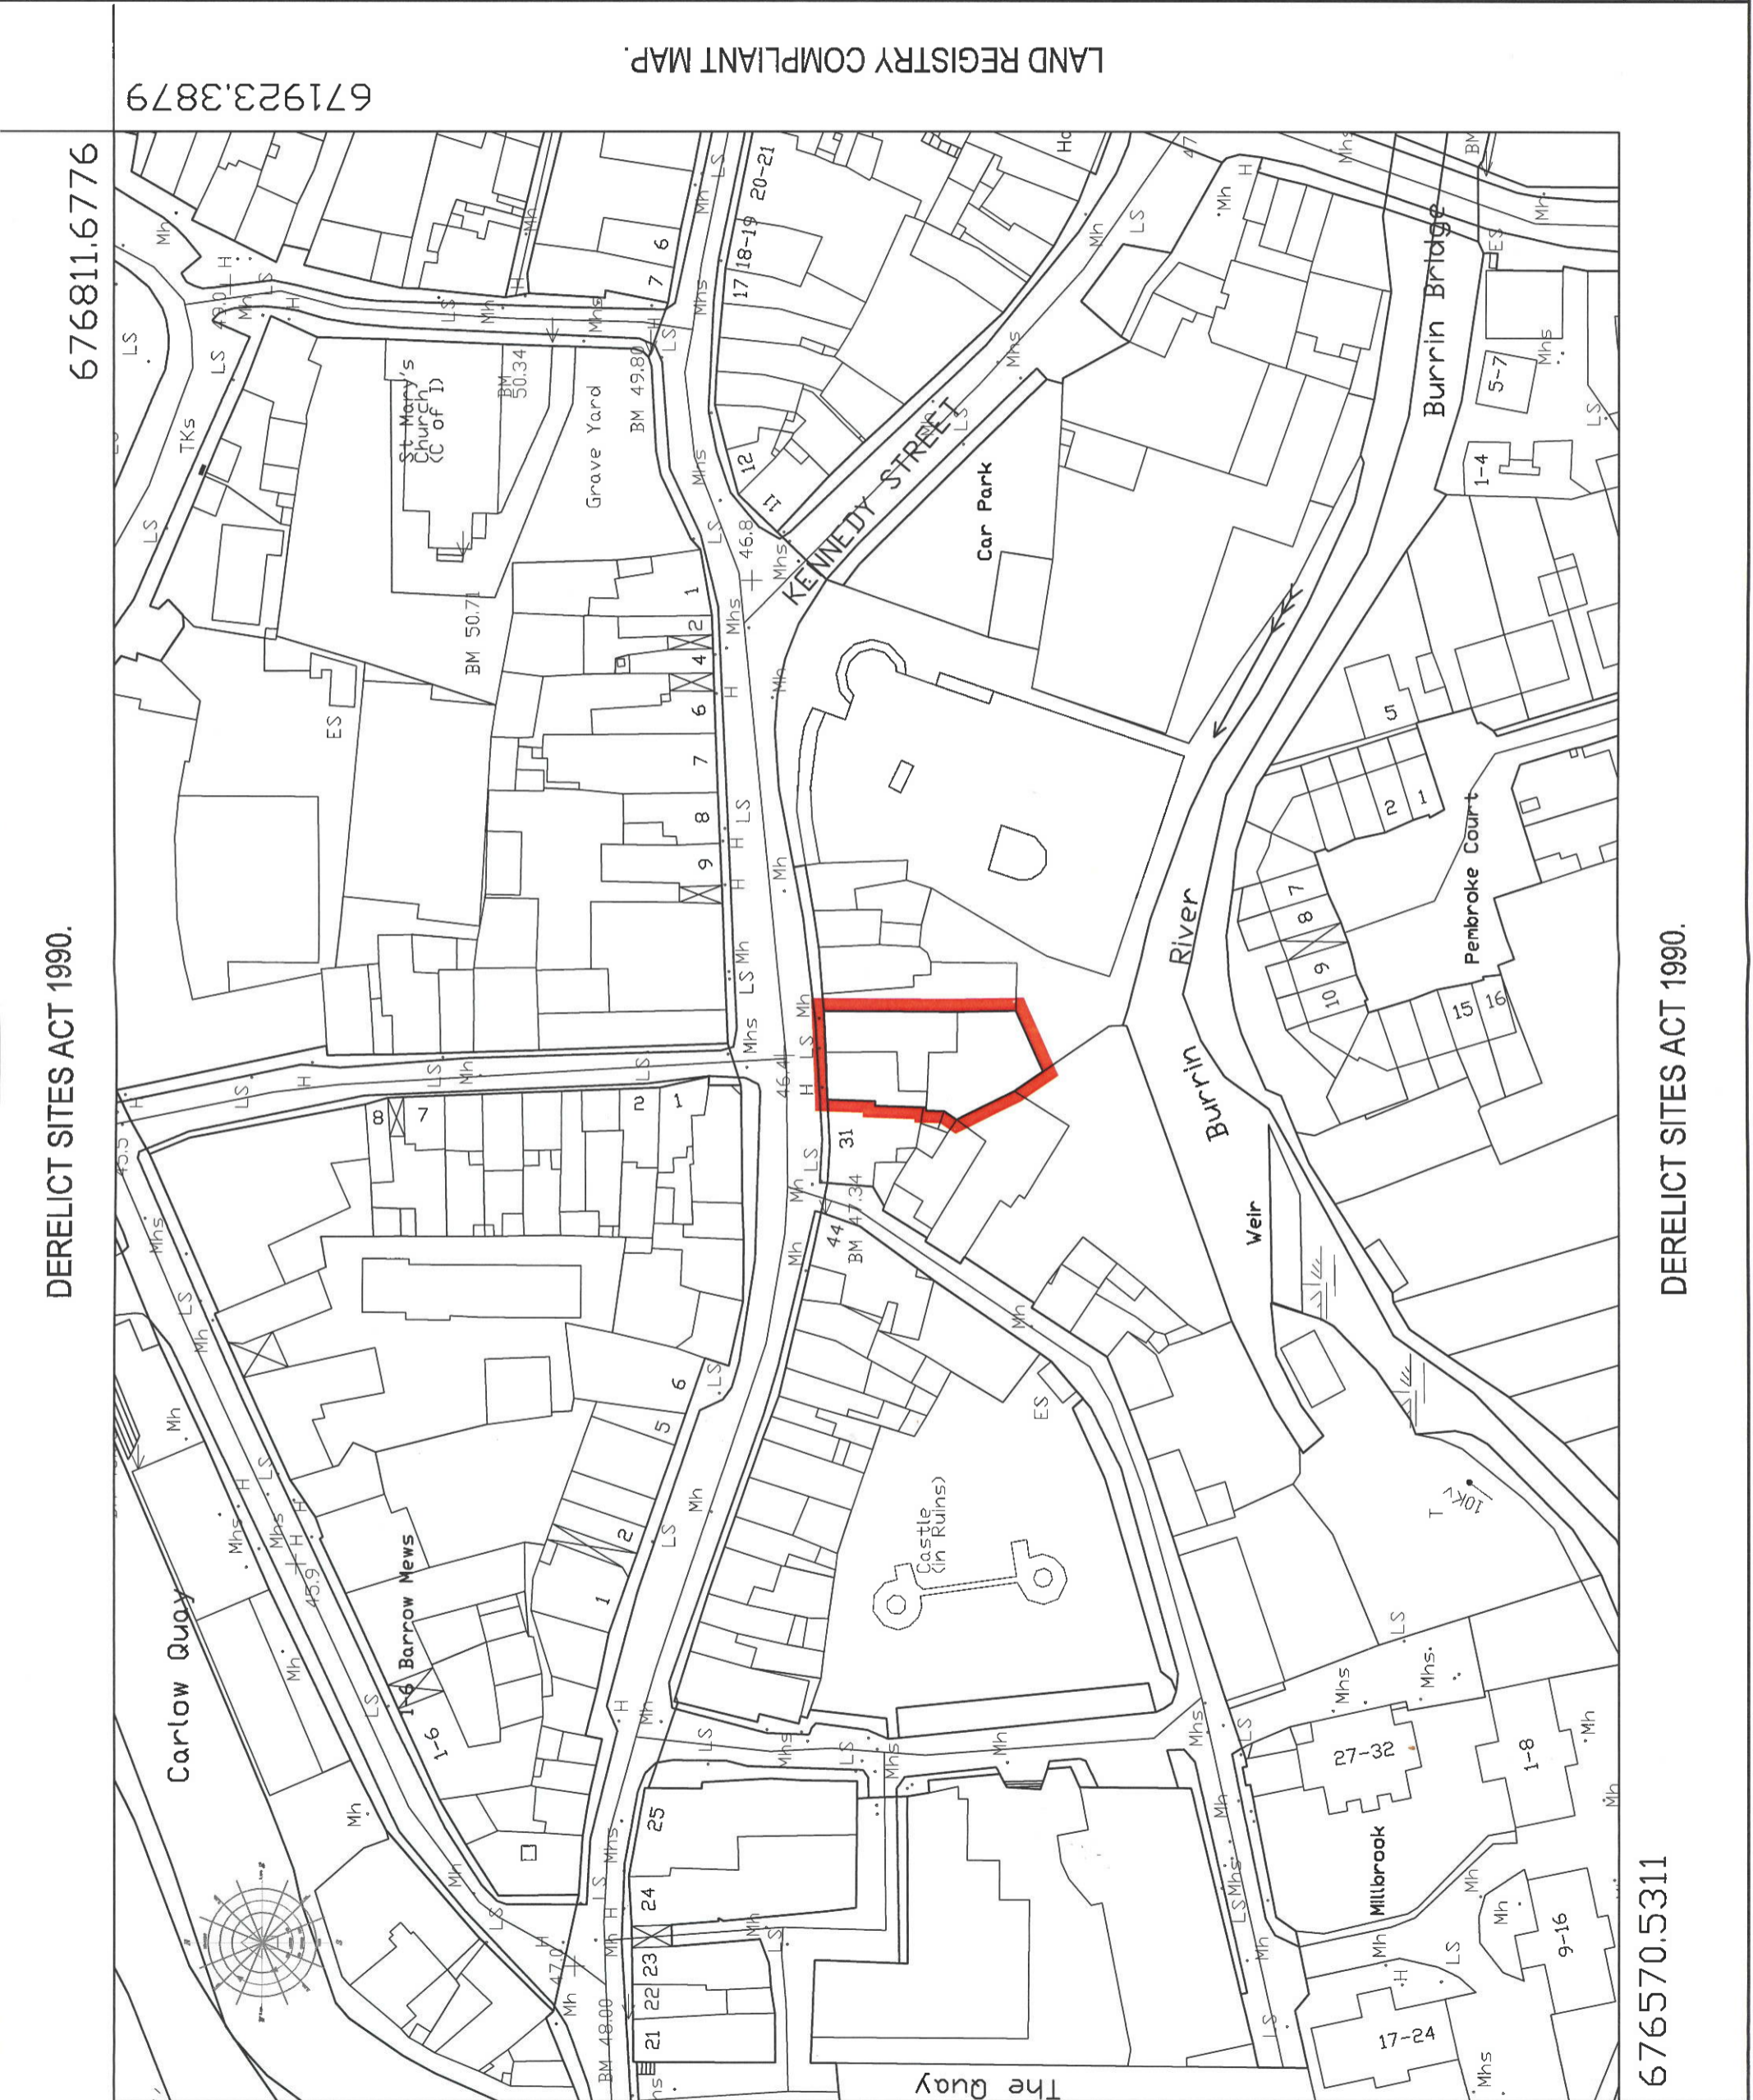

DERELICT SITES ACT 1990.

DERELICT SITES ACT 1990.

676811.6776

676570.5311

LAND REGISTRY COMPLIANT MAP.
 671923.3879

LAND REGISTRY COMPLIANT MAP.
 671607.3627