


LAND REGISTRY COMPLIANT MAP.

671607.3627

676570.5311

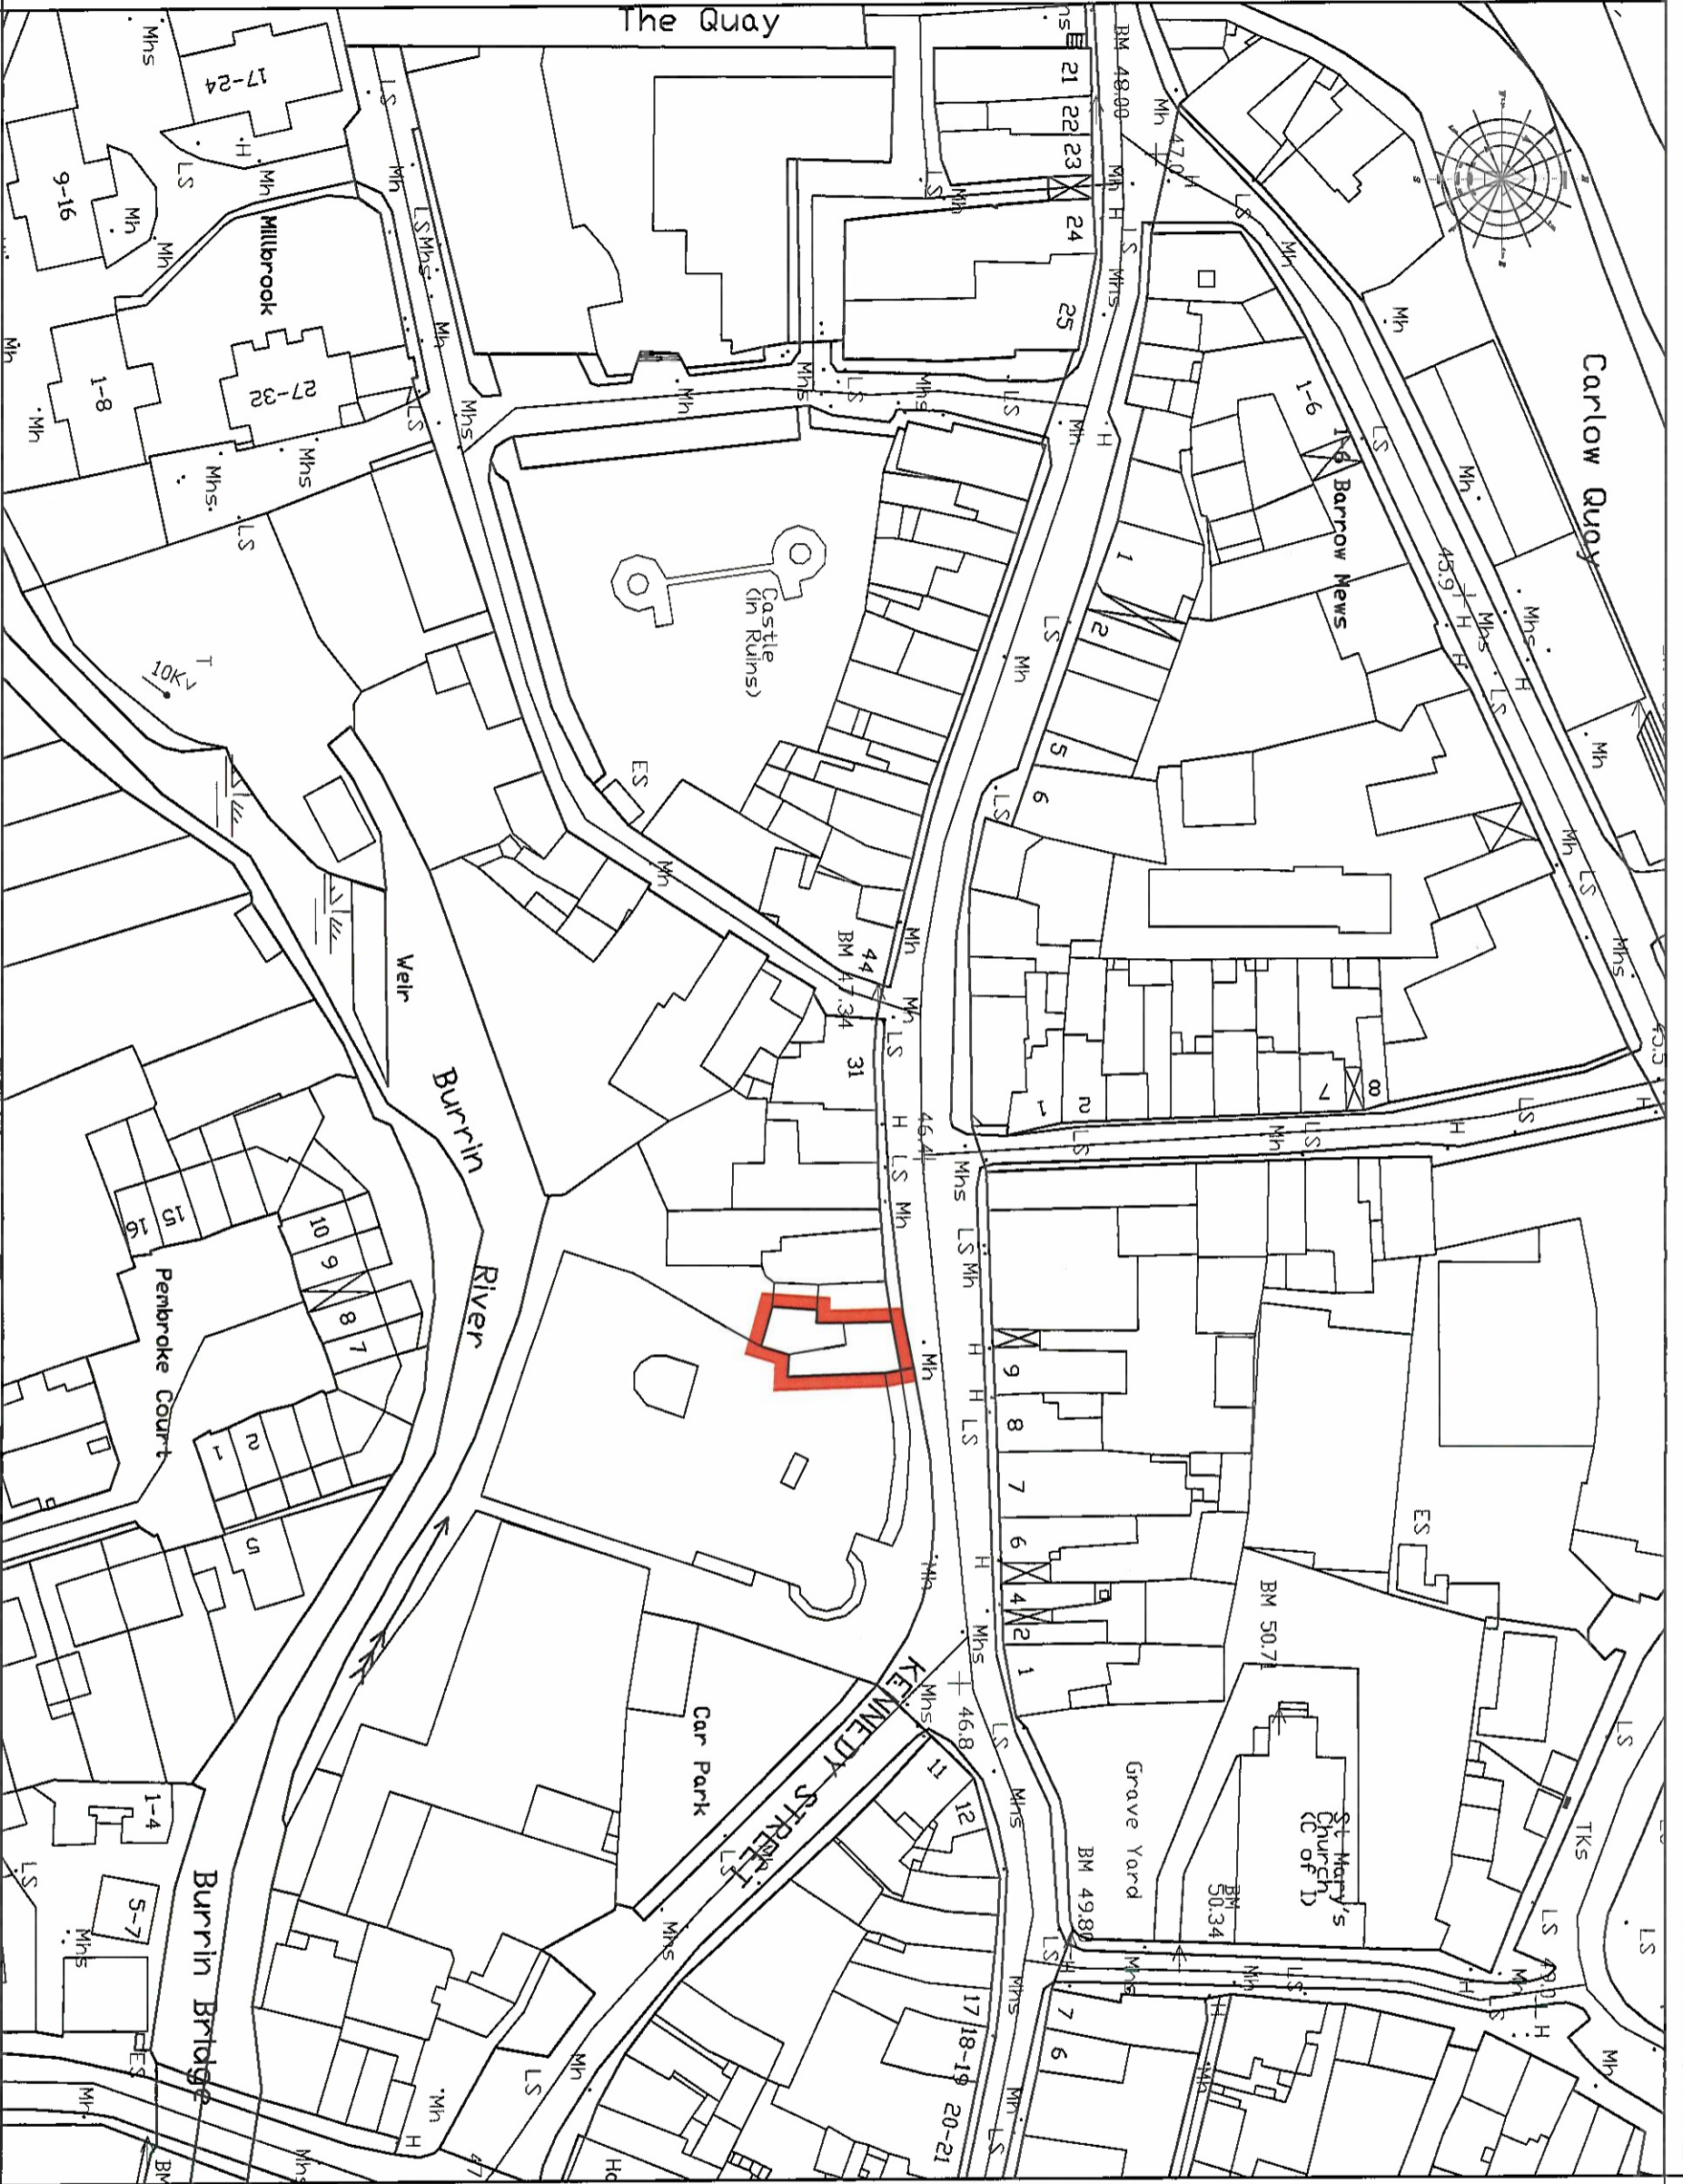

DERELICT SITES ACT 1990.

676811.6776

671923.3879

LAND REGISTRY COMPLIANT MAP.

- NOTES**
1. This drawing is the property of Carlow County Council. It is a confidential document and must not be copied, used, or its content divulged without prior written consent.
  2. DO NOT SCALE. Use figure dimensions only, if in doubt ask.

**SITE COLOURED RED**

AREA OF SITE = 153 M2 (0.0153HA)

THE OFFICIAL SEAL OF  
CARLOW COUNTY COUNCIL

WAS AFFIXED HERE TO

THIS DAY OF *May* 2024

IN THE PRESENCE OF:

CHIEF EXECUTIVE:

NOMINATED MEMBER:

TOWN REGENERATION OFFICER:

*Nicola Pavey*  
TOWN REGENERATION OFFICER.



Produced by Carlow County Council under  
copyright agreement from National Mapping  
Division, Tallia Eivanna CY14150326305



CARLOW COUNTY COUNCIL  
REGENERATION SECTION

Director of Services: Michael Raftery

County Buildings, Ayn Road, Carlow

Phone: (059) 91 50285

Email: [recreation@carlowcc.ie](mailto:recreation@carlowcc.ie)

Carlow Local Authorities, ACPD Accredited Company

URDF  
Compulsory Purchase Order:

CPO-VH089-2024

SITE LOCATION MAP

Address:

No.38 Kennedy Street, Carlow.  
Eircode: R93Y060

Drawn by:	E. Hughes	Job No:	CPO-VH089-2024
Checked by:	B. Dowling	Drawn by:	VH089
Approved by:	N. Laker	Fig. No.:	CPO-VH089
Scale:	1:1000	Rev.:	
Date:	17/02/2024		

