


10 Elevation 3
scale 1:100

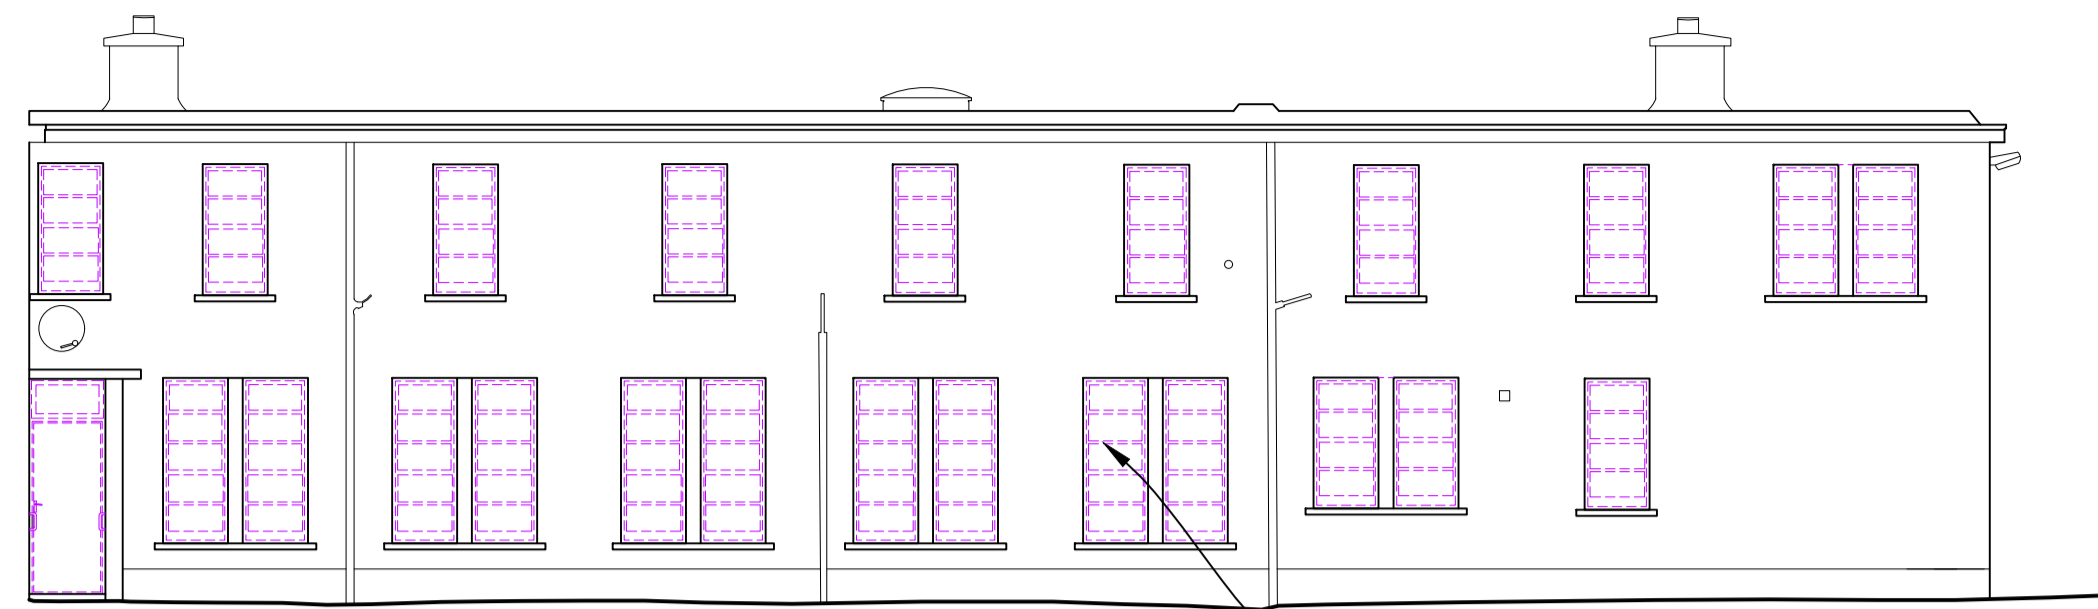

11 Elevation 7
scale 1:100




7 Elevation 6
scale 1:100



8 Elevation 4
scale 1:100




9 Elevation 5
scale 1:100

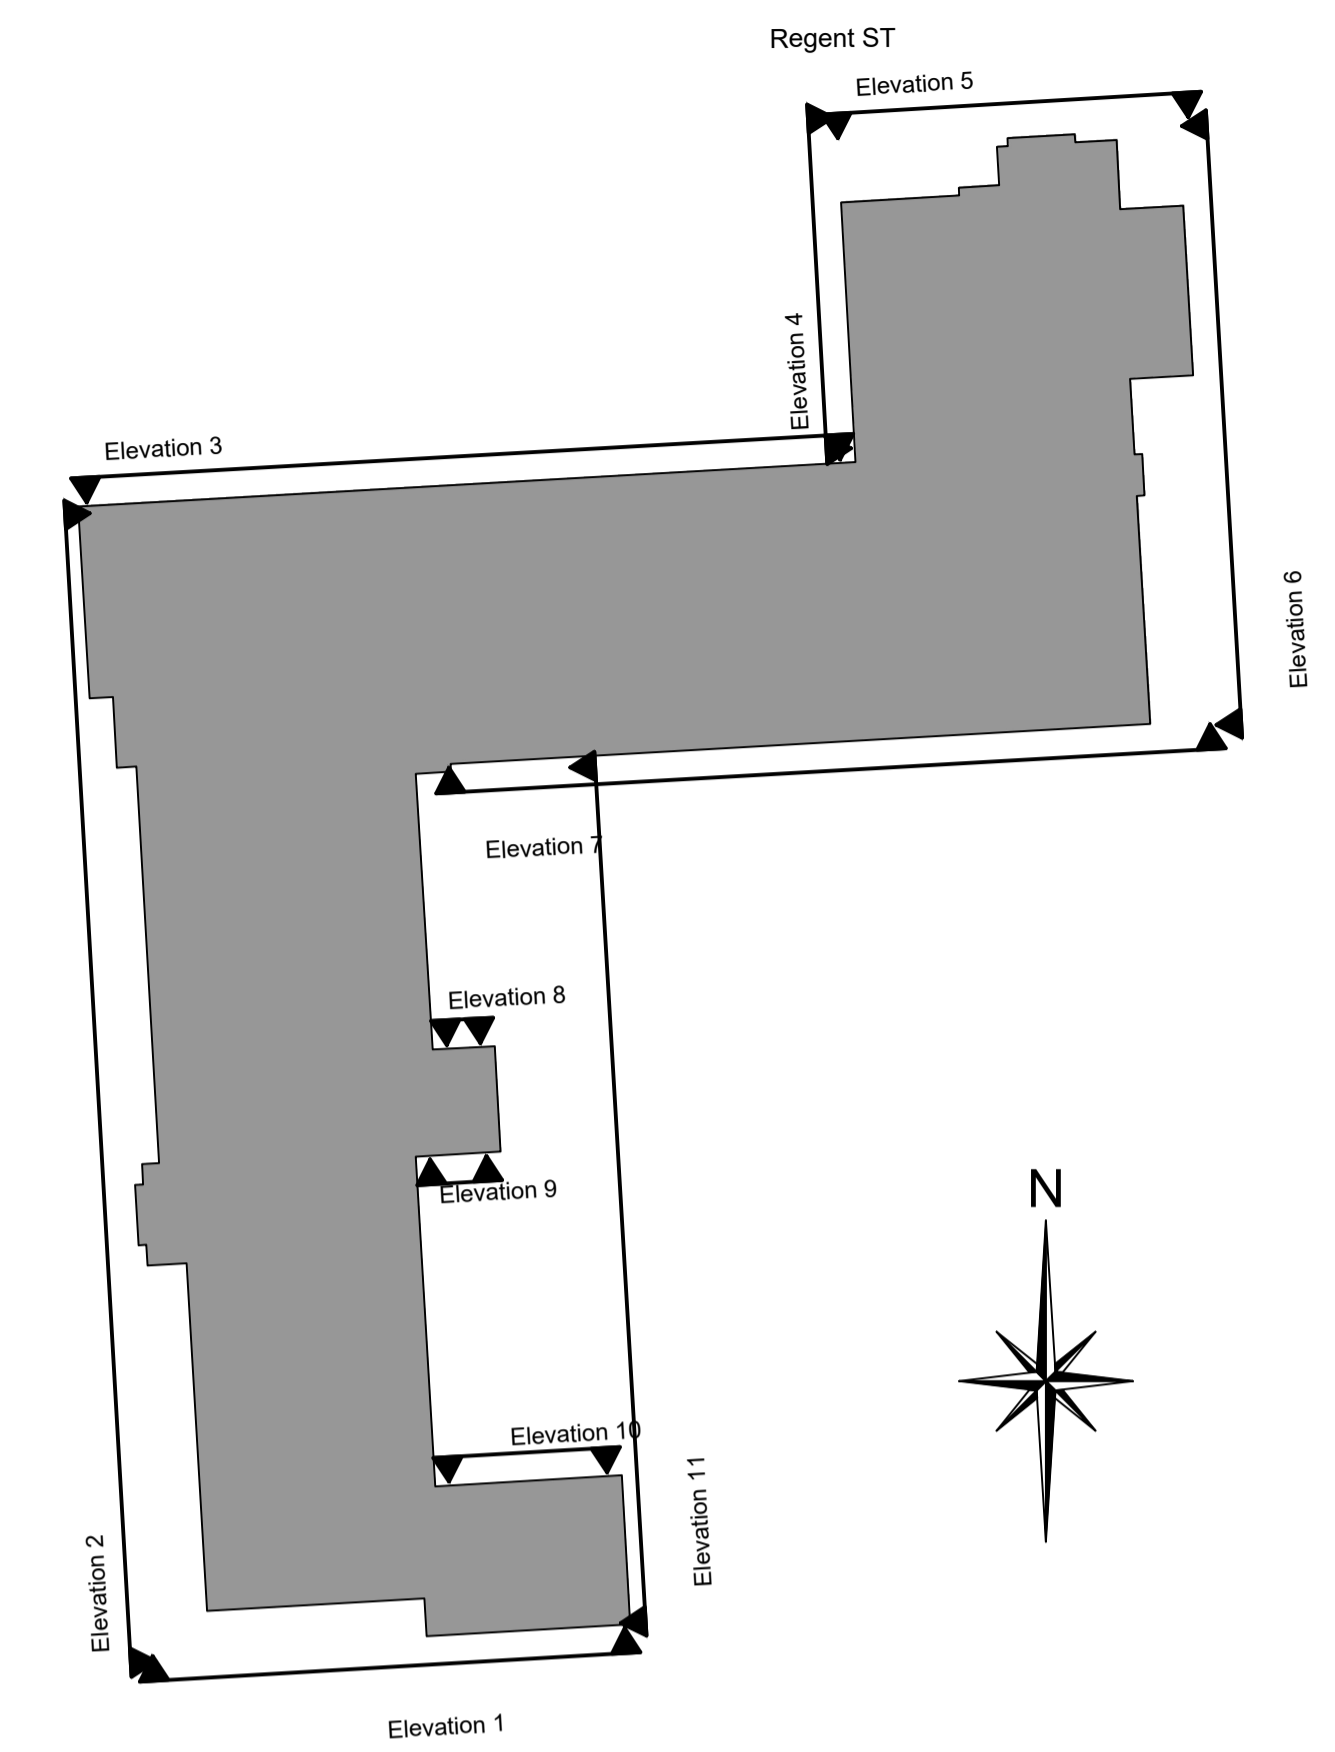


NOTE: ALL (E) DOORS + WINDOWS TO BE REPLACED




3 Elevation 11
scale 1:100

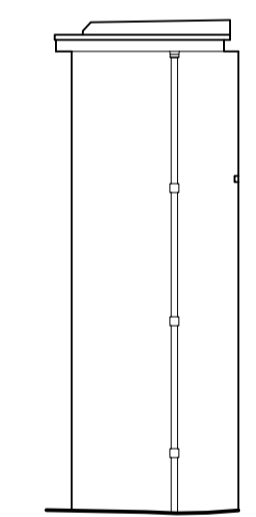


4 Elevation 8
scale 1:100

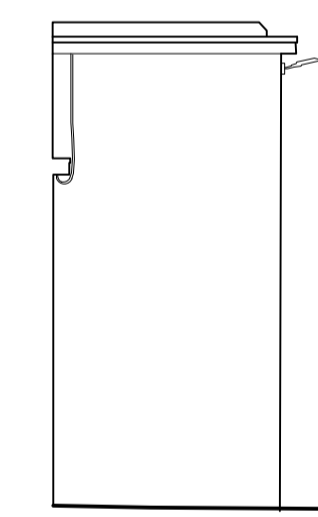

5 Elevation 9
scale 1:100

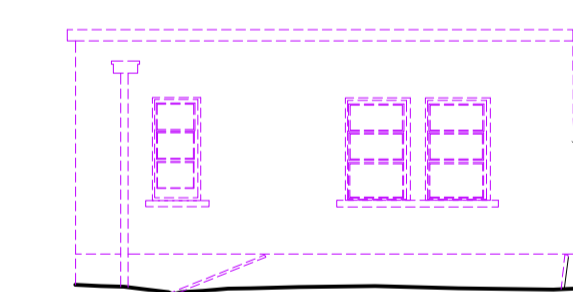

6 Elevation 10
scale 1:100

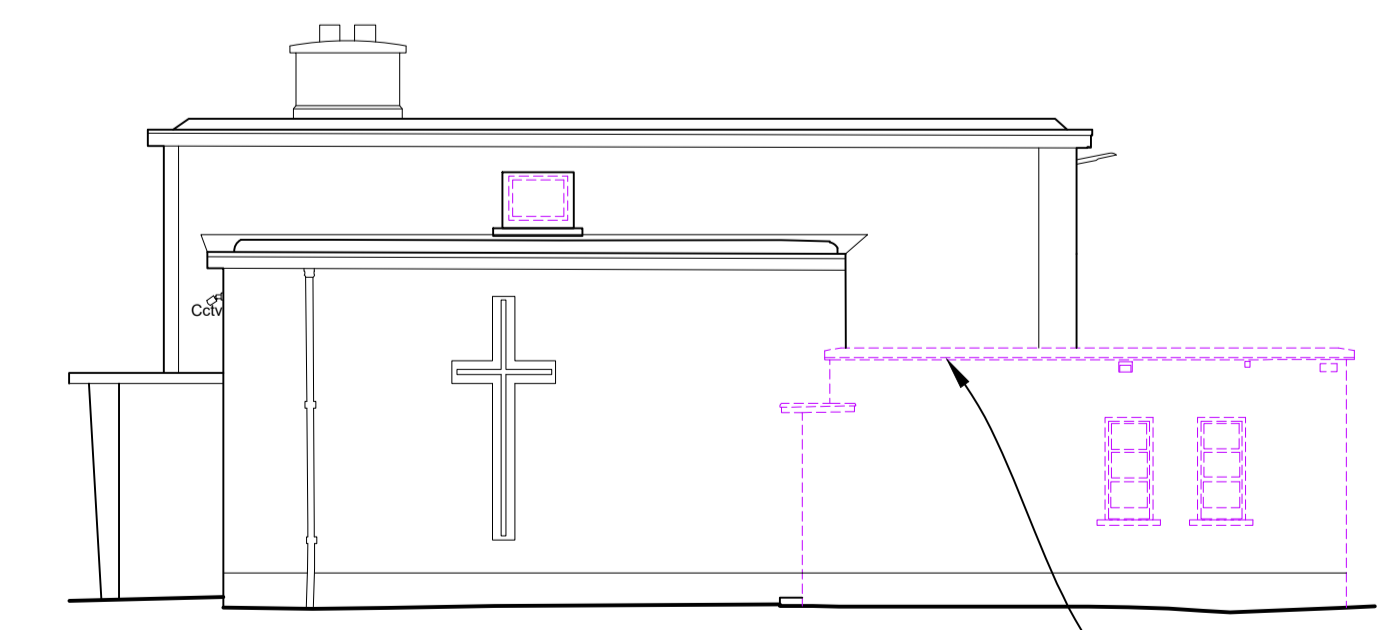

1 Elevation 1
scale 1:100



2 Elevation 2
scale 1:100

Project Managers
Quantity Surveyors
Construction Cost
Consultants
Grove House, Athy Road,
Carlow, Ireland, R93 FP76.
Tel: +353 (0)59 913 0722
Email: info@brennanassociates.ie
Web: www.brennanassociates.ie
Brennan Associates



Rev	Description	Date



Planning
client **Carlow County Council**
project **Proposed Community Enterprise Centre
Presentation House, Bagnelstown
Co. Carlow, R21 HX23**
title **Elevations - existing (demolition)**

date	scale	sheet no.	rev no.
11.05.2023	1:100 @ A1		
drawn by PB / IWF	file 22-2449	A3.0	