



SMALL RIGID TRUCK TURNING
SCALE 1:250

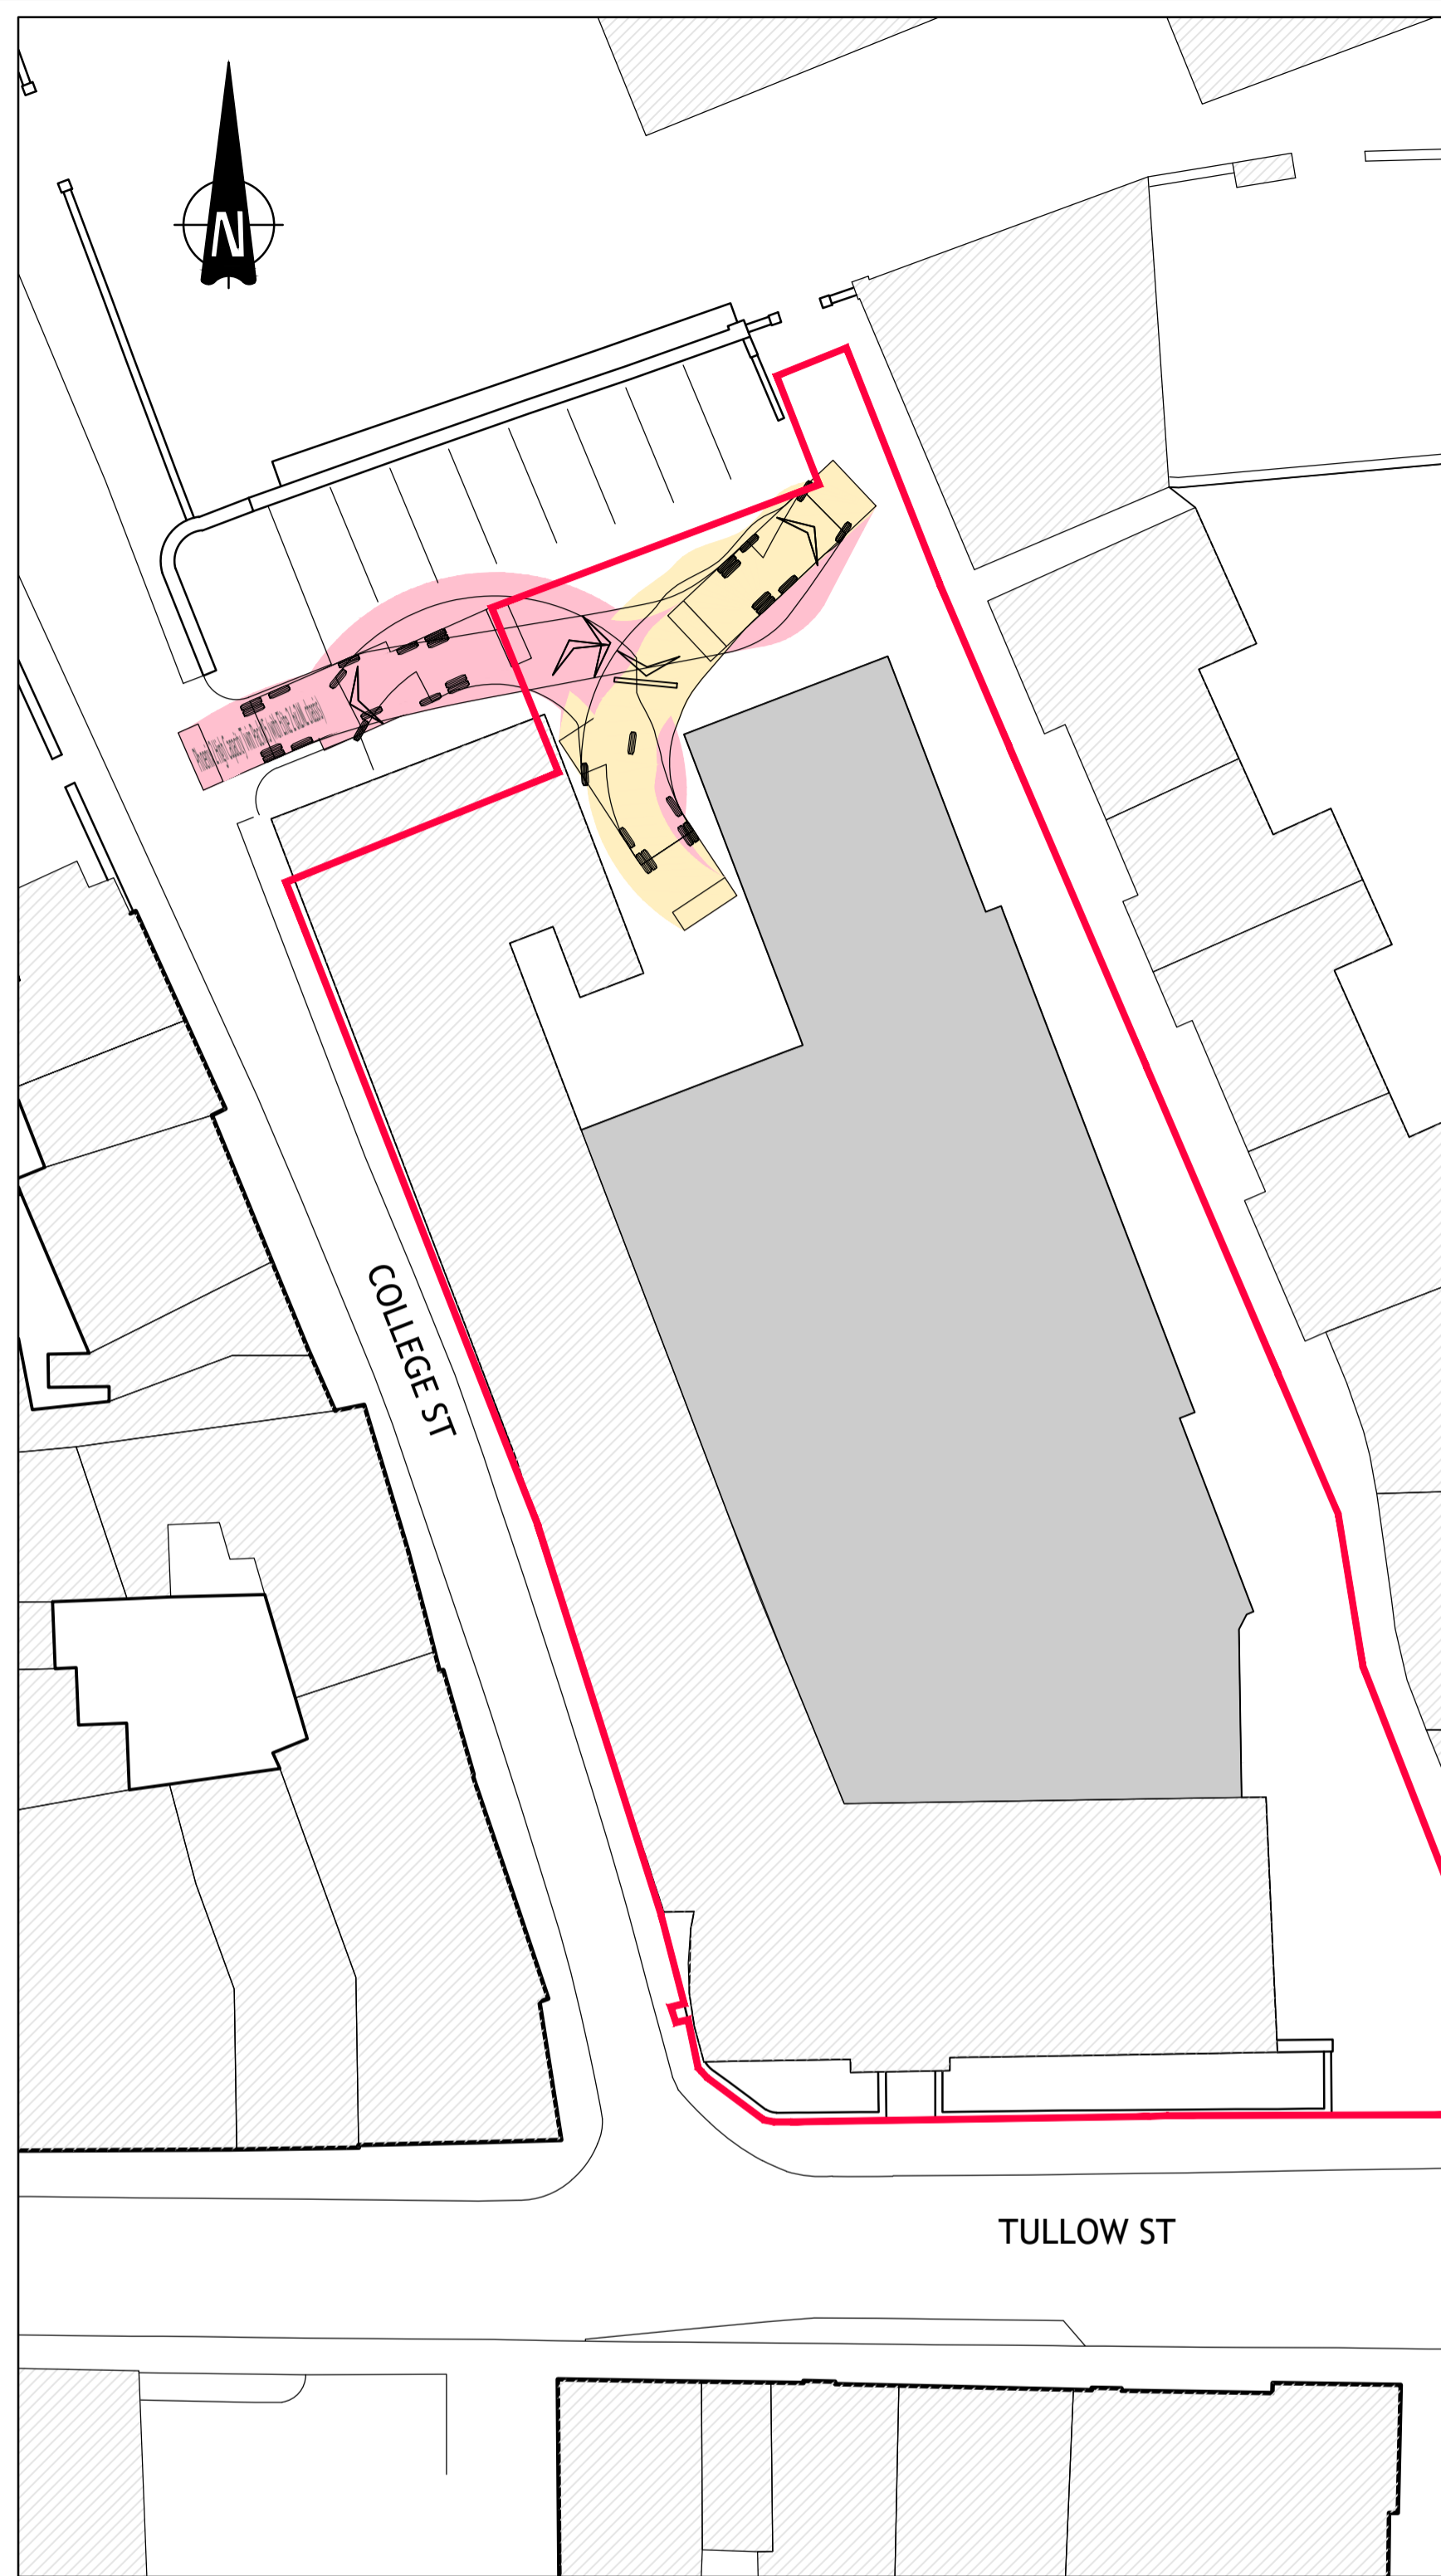

REFUSE VEHICLE TURNING
SCALE 1:250

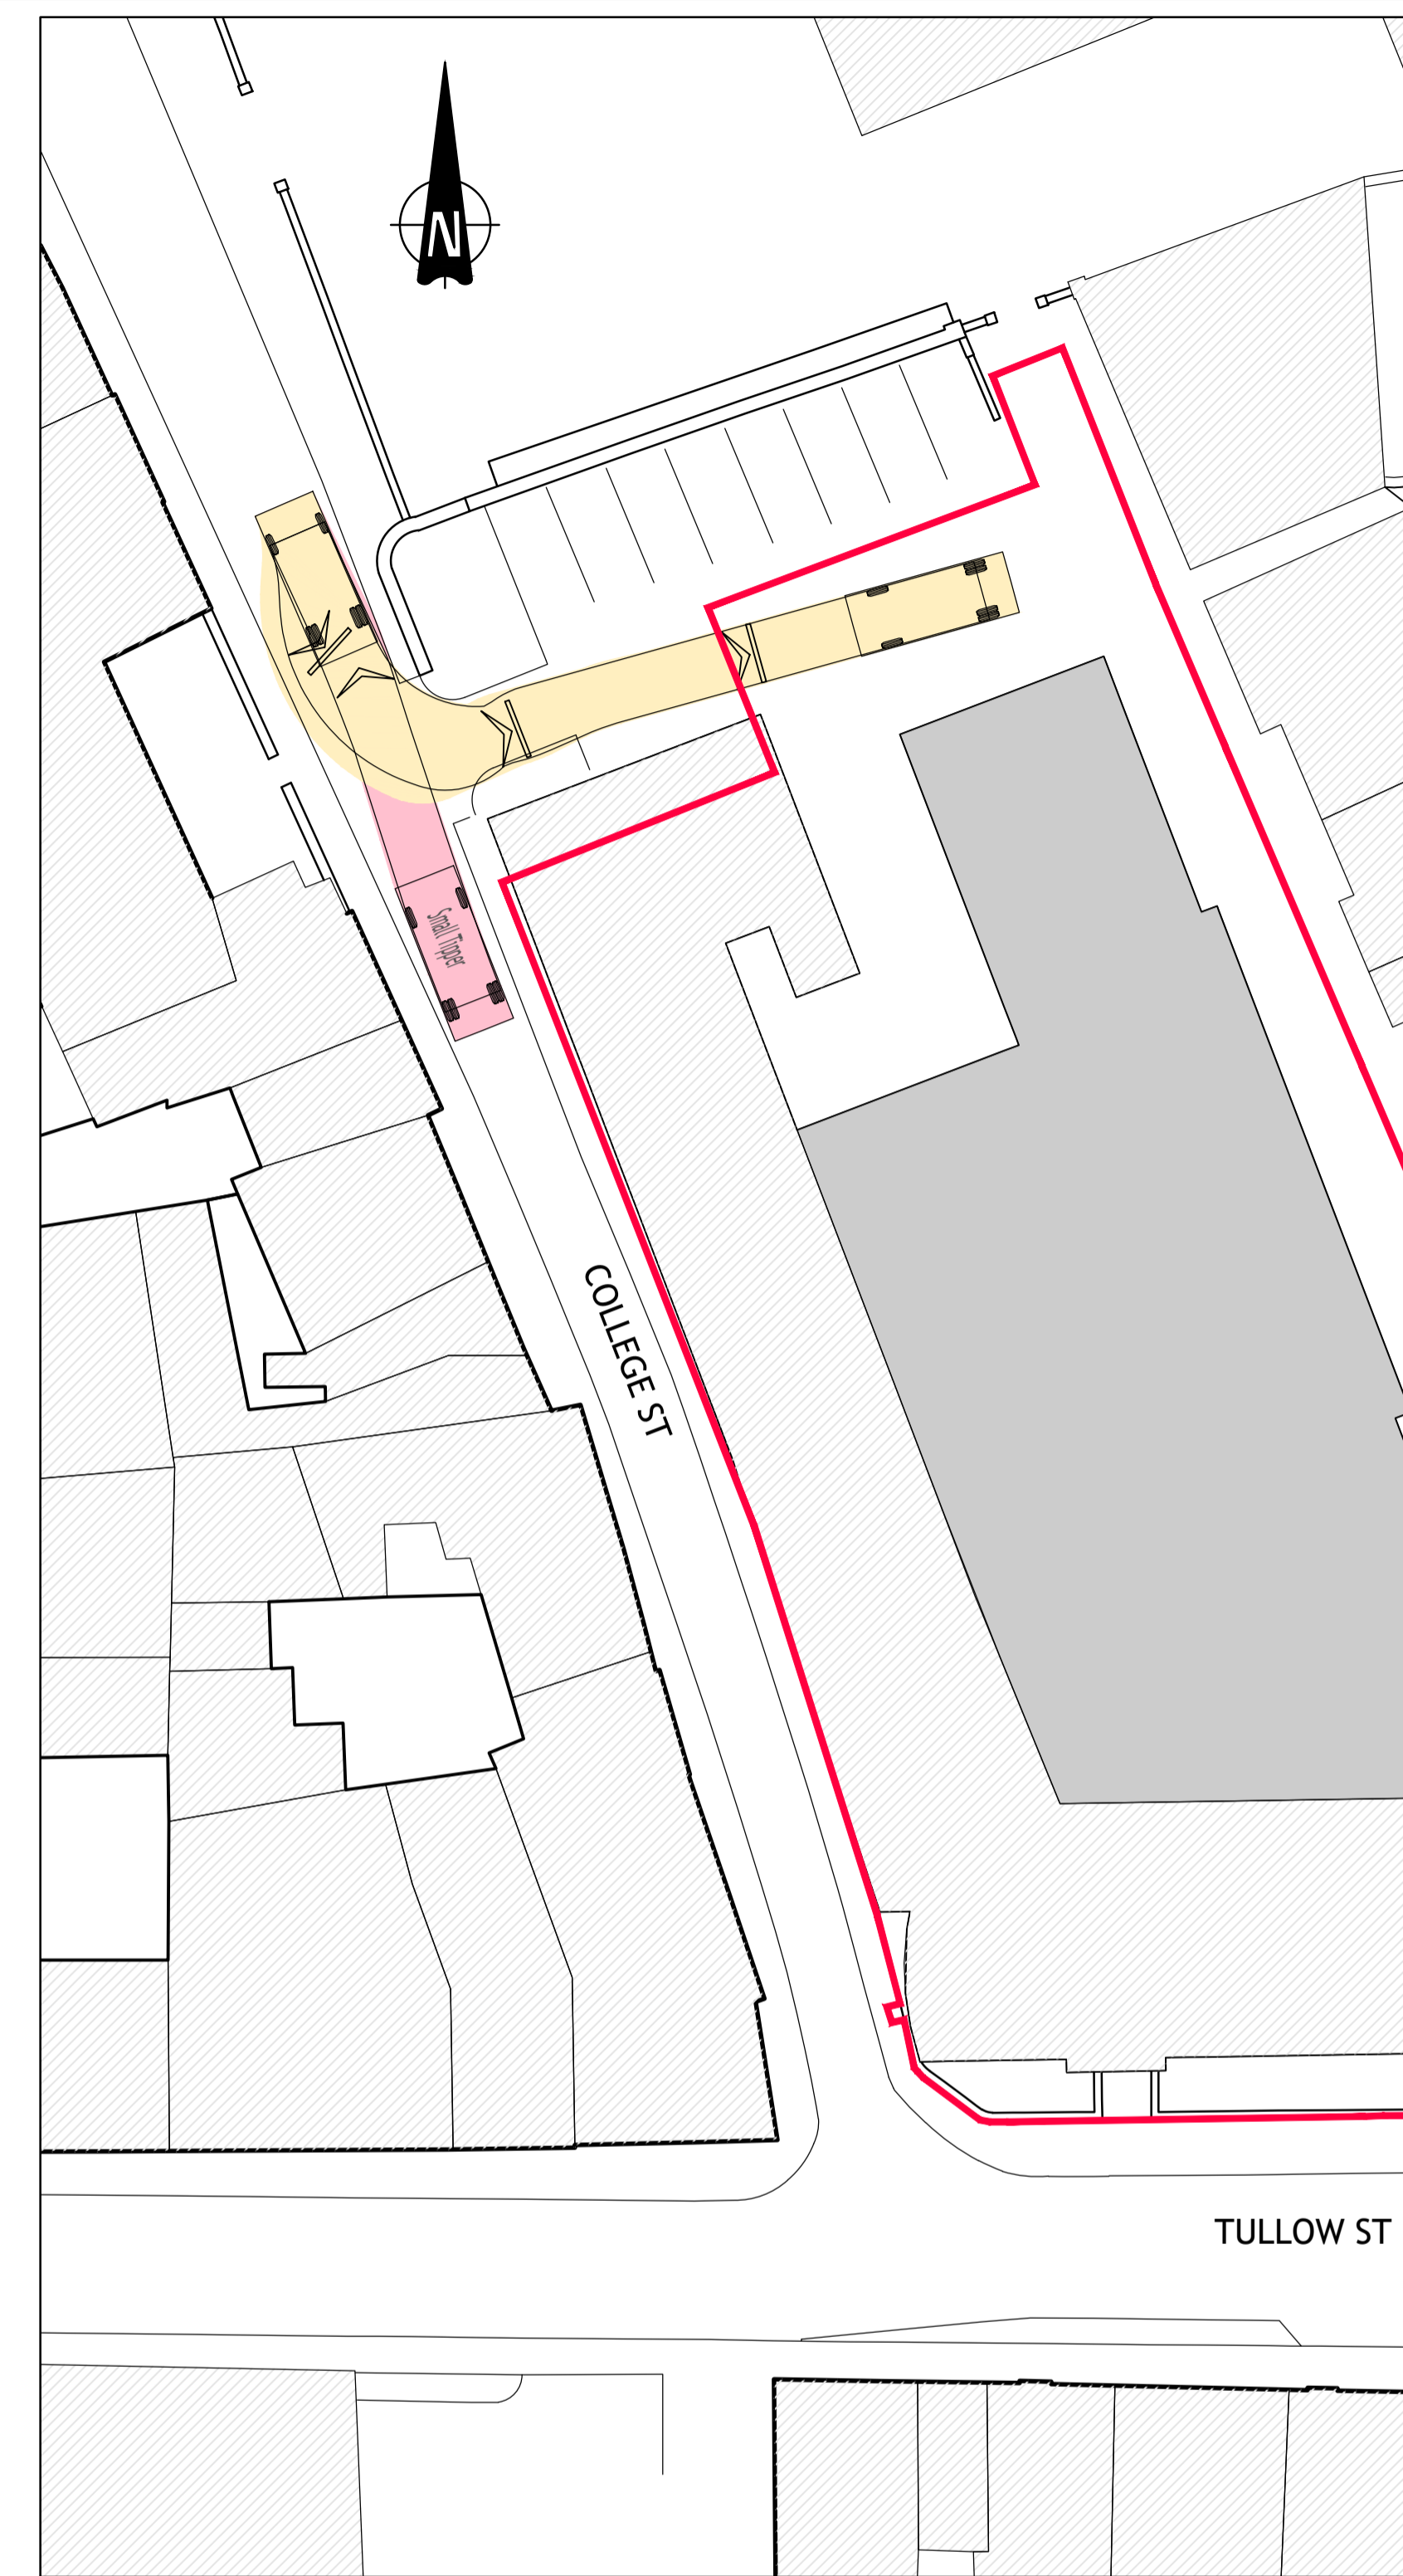

SMALL TIPPER TRUCK ENTERING SITE
SCALE 1:250

AUTOTRACK LEGEND

VEHICLE MOVING FORWARD

VEHICLE IN REVERSE

FTA Design LG Rigid Vehicle (1998)

Overall Length	7.170m
Overall Width	2.300m
Overall Body Height	3.580m
Min Body Ground Clearance	0.375m
Track Width	2.120m
Lock to lock time	3.00s
Kerb to Kerb Turning Radius	7.000m

AUTOTRACK LEGEND

VEHICLE MOVING FORWARD

VEHICLE IN REVERSE

Phoenix 2 High Capacity Twin Pack 15 (with Elite 2 6x2M chassis)

Overall Length	9.040m
Overall Width	2.500m
Overall Body Height	3.405m
Min Body Ground Clearance	0.410m
Track Width	2.500m
Lock to lock time	4.40s
Kerb to Kerb Turning Radius	7.800m

AUTOTRACK LEGEND

VEHICLE MOVING FORWARD

VEHICLE IN REVERSE

Small Tipper

Overall Length	6.528m
Overall Width	2.300m
Overall Body Height	2.877m
Min Body Ground Clearance	0.327m
Track Width	2.393m
Lock to lock time	6.00s
Kerb to Kerb Turning Radius	7.850m

Ordnance Survey Ireland Licence No. EN 0003720
© Ordnance Survey Ireland/Government of Ireland

© PUNCH Consulting Engineers
This drawing and any design hereon is the copyright of the Consultants and must not be reproduced without their written consent. All drawings remain the property of the Consultants. Figured dimension only to be taken from this drawing. Consultants to be informed immediately of any discrepancies before work proceeds.

Date Drawn: Nov 2020
Drawn By: R.A.
Date Issued: Nov 2020
Issued By: D.F.



Rev	Amendment	By	Date
PR0	ISSUED FOR DISCUSSION	DF	09/11/2020
PR1	ISSUED FOR STAGE 2A	DF	30/11/2020
PR2	ISSUED FOR PLANNING	DF	17/02/2021

Client:

Job: CARLOW COUNTY LIBRARY, TULLOW STREET, CARLOW.
Title: VEHICLE TRACKING ANALYSIS

PUNCH consulting engineers | Dublin | Limerick | Cork | Galway | Glasgow
97 Henry Street, Limerick, V94 YC2H
IRL: +353 61 221 200 | www.punchconsulting.com

Stage: Preliminary
Scale @ A1: 1:250
Technician Check: P.J.M.
Engineer Check: D.F.
Approved: C.O.B.
Drawing No: 191-284-005
Rev: PR2