



1
130 PROPOSED SECTION A-A
1:100

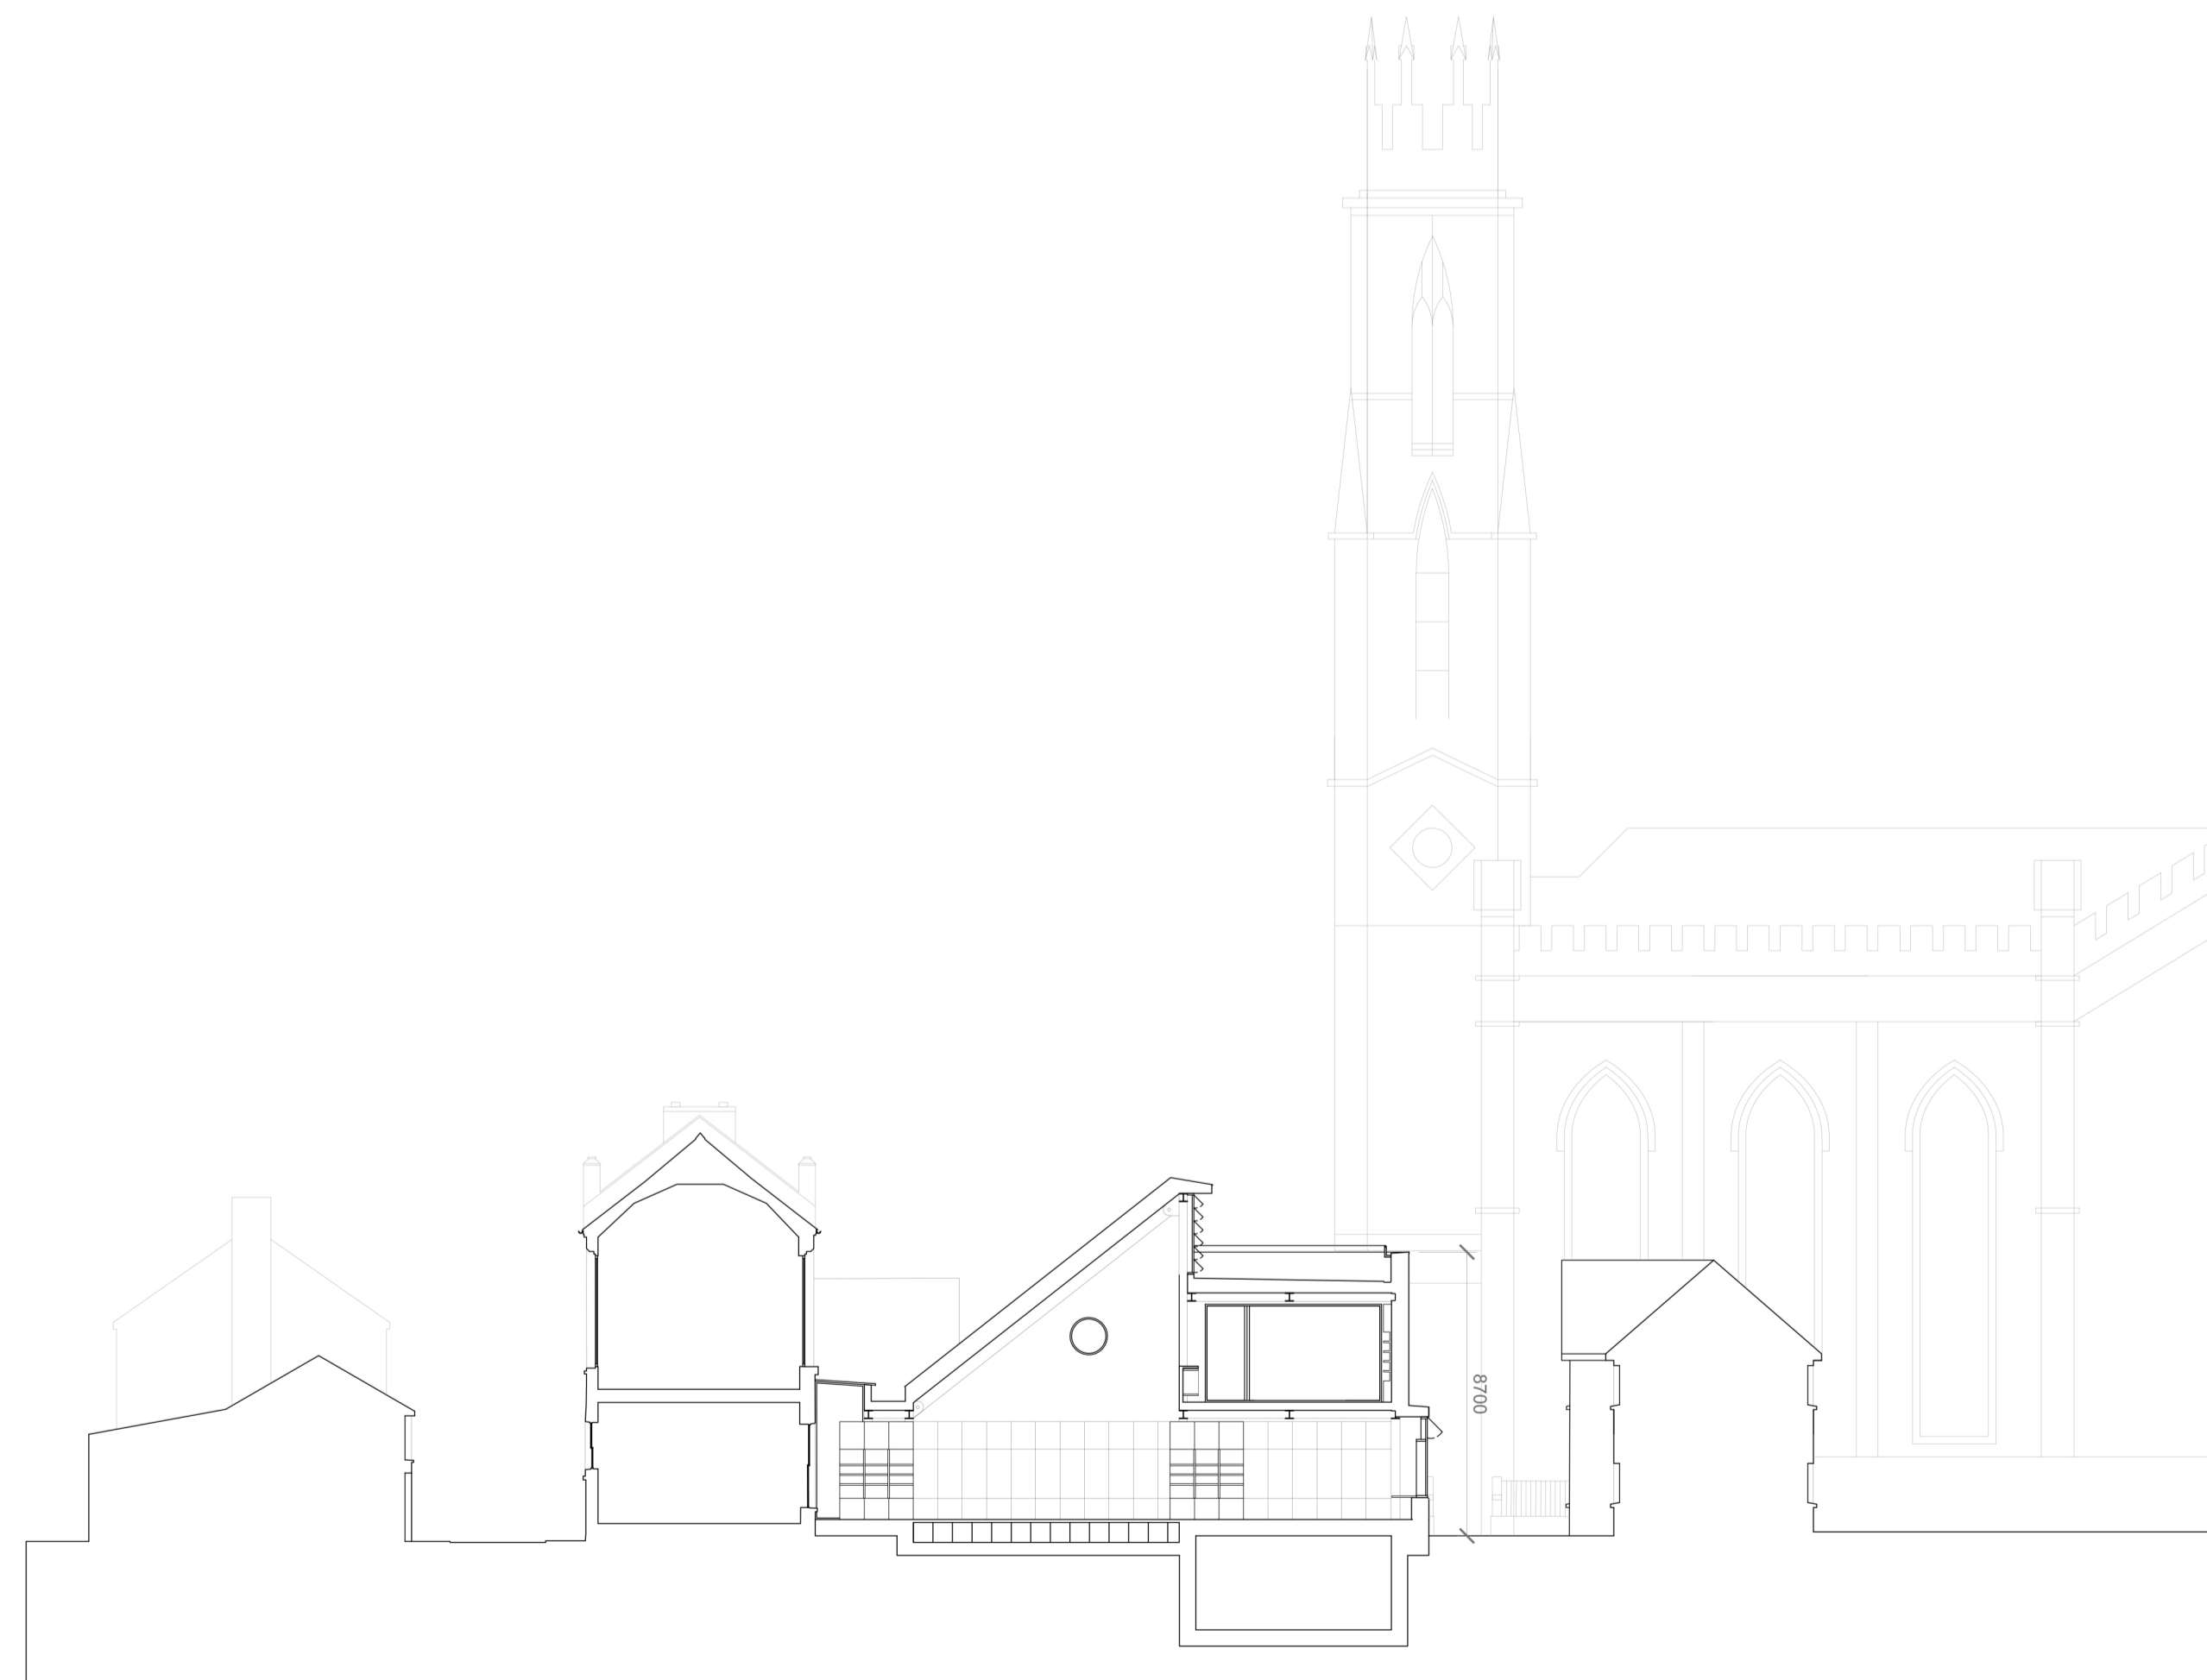

2
130 PROPOSED CONTIGUOUS SECTION A-A
1:200

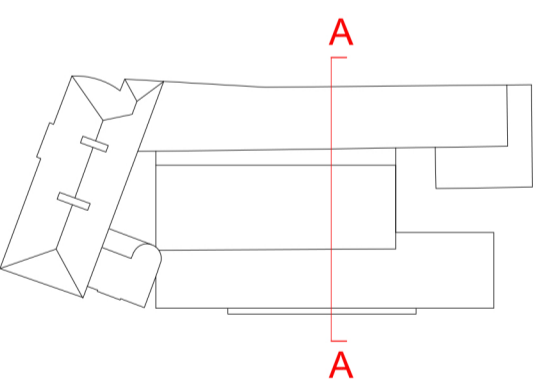

Rev	Description	Date
P1	Minor Updates	07.12.20

Project PRESENTATION BUILDING
REGENERATION
LIBRARY, CULTURAL, CIVIC, AND LEARNING SPACE
TULLOW STREET CARLOW

Title PROPOSED SECTION
A-A

Project No.	Drawing No.	Date	Scale @ A1
20CLB	PP_130	23.10.20	1:50

This drawing and any design herein is the copyright of the Architects and must not be reproduced without their consent. Drawings remain the property of the Architects. Do not scale off drawings. Use written dimensions.

32 South Terrace, Cork
t: 021 4847123
e: info@ccnarchitects.net
w: ccnarchitects.net

CARR
COTTER
&
NAESSENS
ARCHITECTS