




1  
134  
PROPOSED SECTION G-G  
1:100



2  
134  
PROPOSED SECTION J-J  
1:100

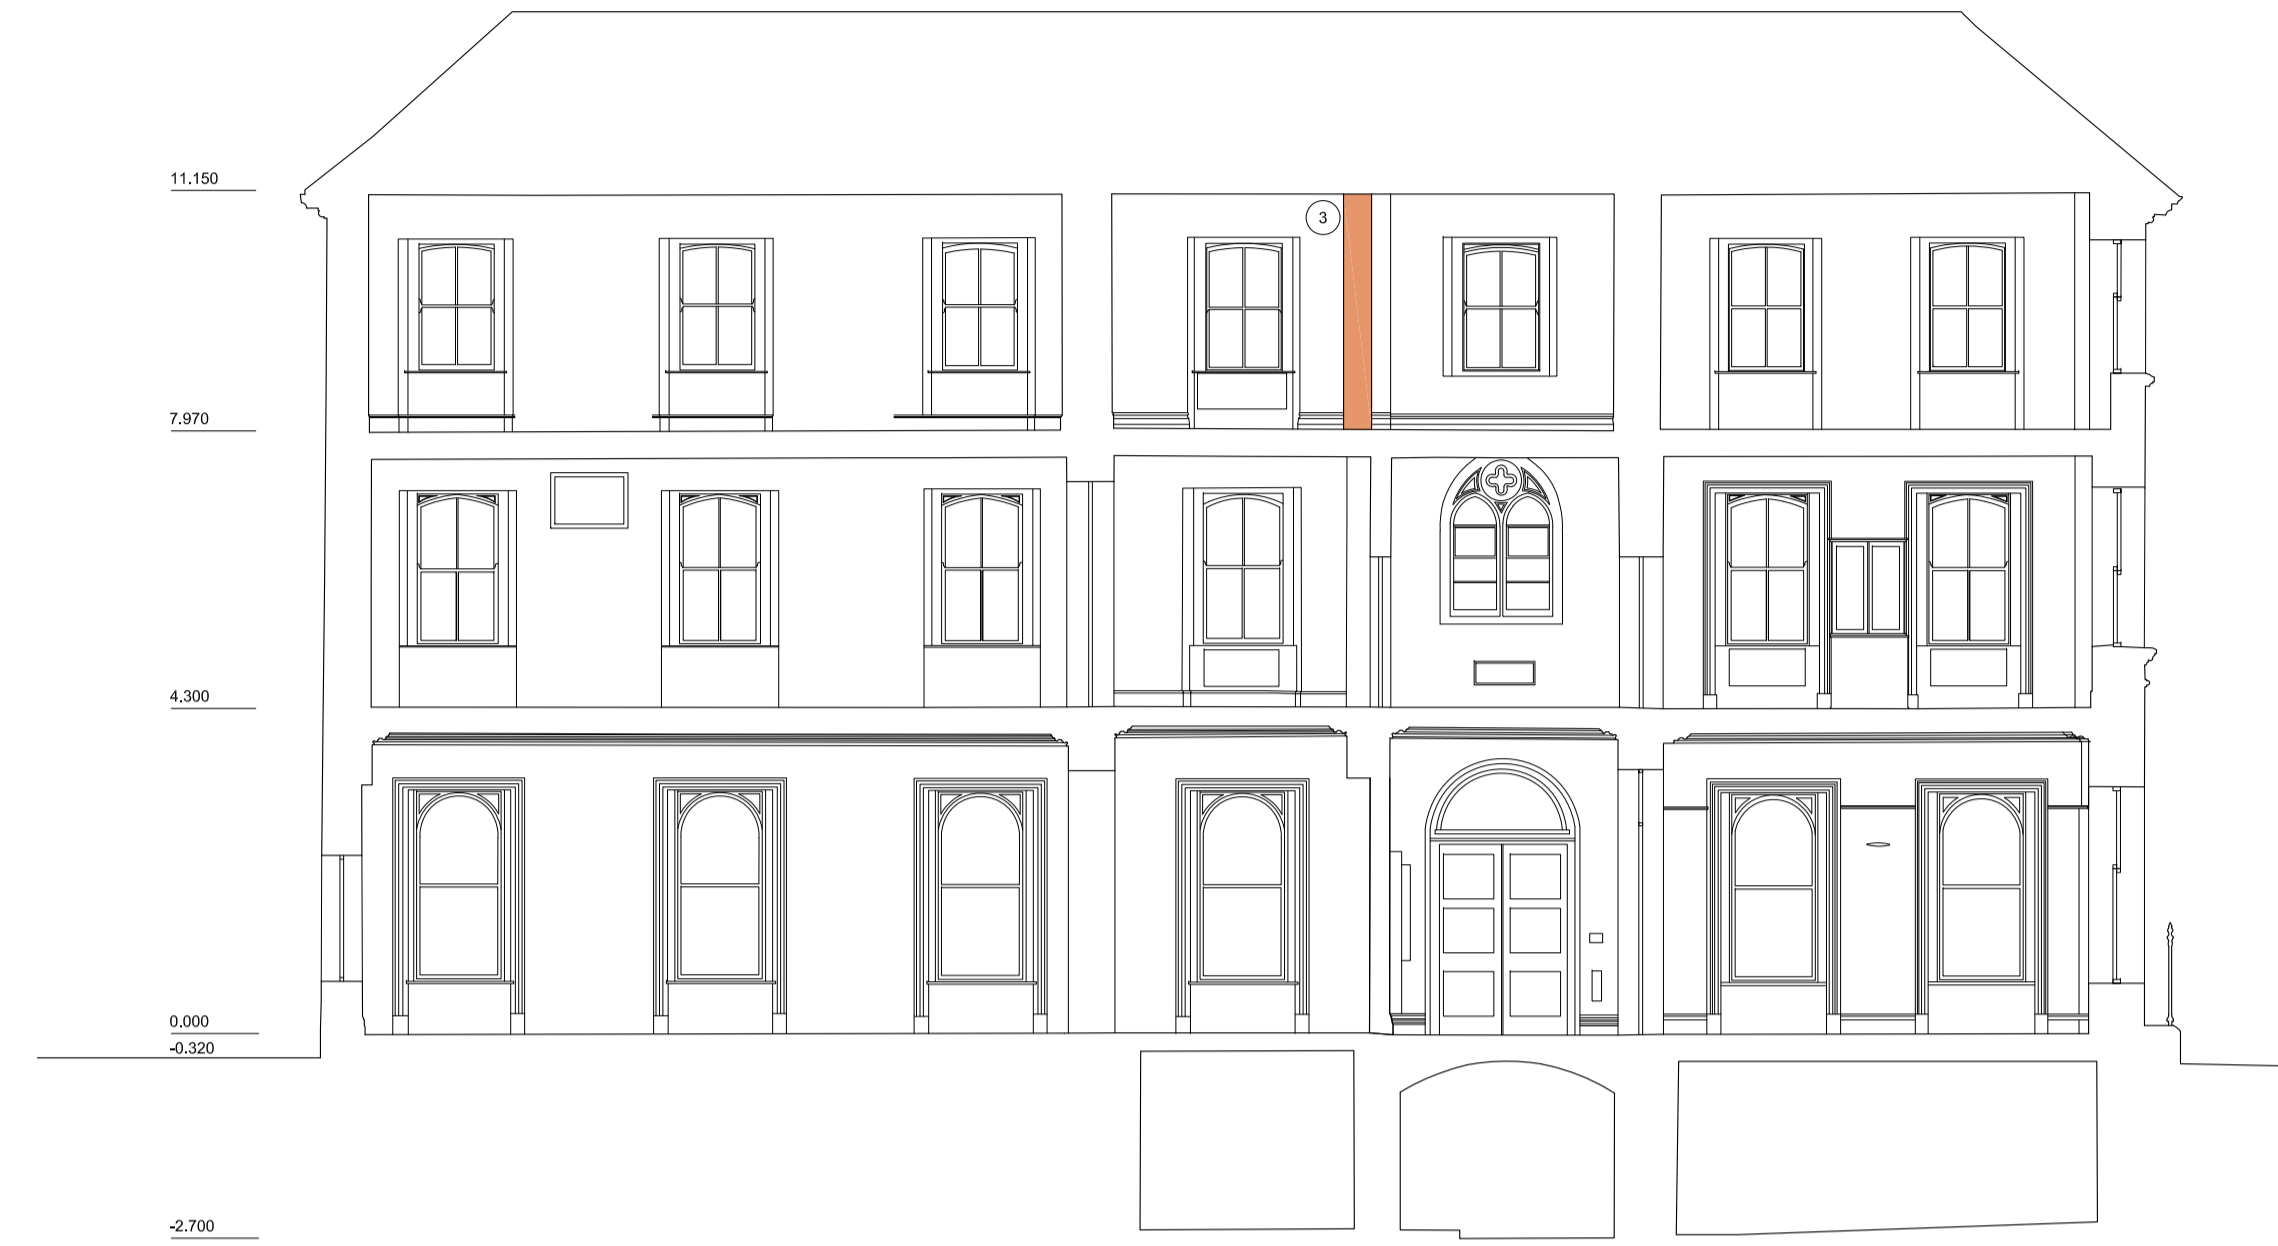


3  
134  
PROPOSED SECTION H-H  
1:100



4  
134  
PROPOSED SECTION K-K  
1:100

KEY

1. Proposed hardwood joinery/shelving
2. Timber surround with inset clear glazed door leaf
3. New stud partition
4. New flooring to match existing

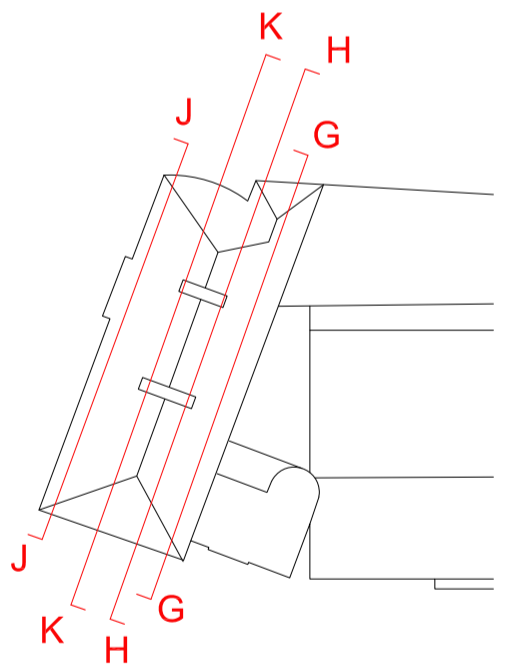

KEY

Proposed new structure in Presentation Building



Rev	Minor Updates	Date
P1	Minor Updates	09.12.20

Project PRESENTATION BUILDING  
REGENERATION  
LIBRARY, CULTURAL, CIVIC, AND LEARNING SPACE  
TULLOW STREET CARLOW

Title PRESENTATION BUILDING  
PROPOSED INT. ELEVATIONS

Project No. Drawing No. Date Scale @ A1  
20CLB PP\_134 23.10.20 1:100

This drawing and any design herein is the copyright of the Architects and must not be reproduced without their consent. Drawings remain the property of the Architects. Do not scale off drawings. Use written dimensions.  
32 South Terrace, Cork  
t: 021 4847123  
e: info@ccnarchitects.net  
w: ccnarchitects.net

