


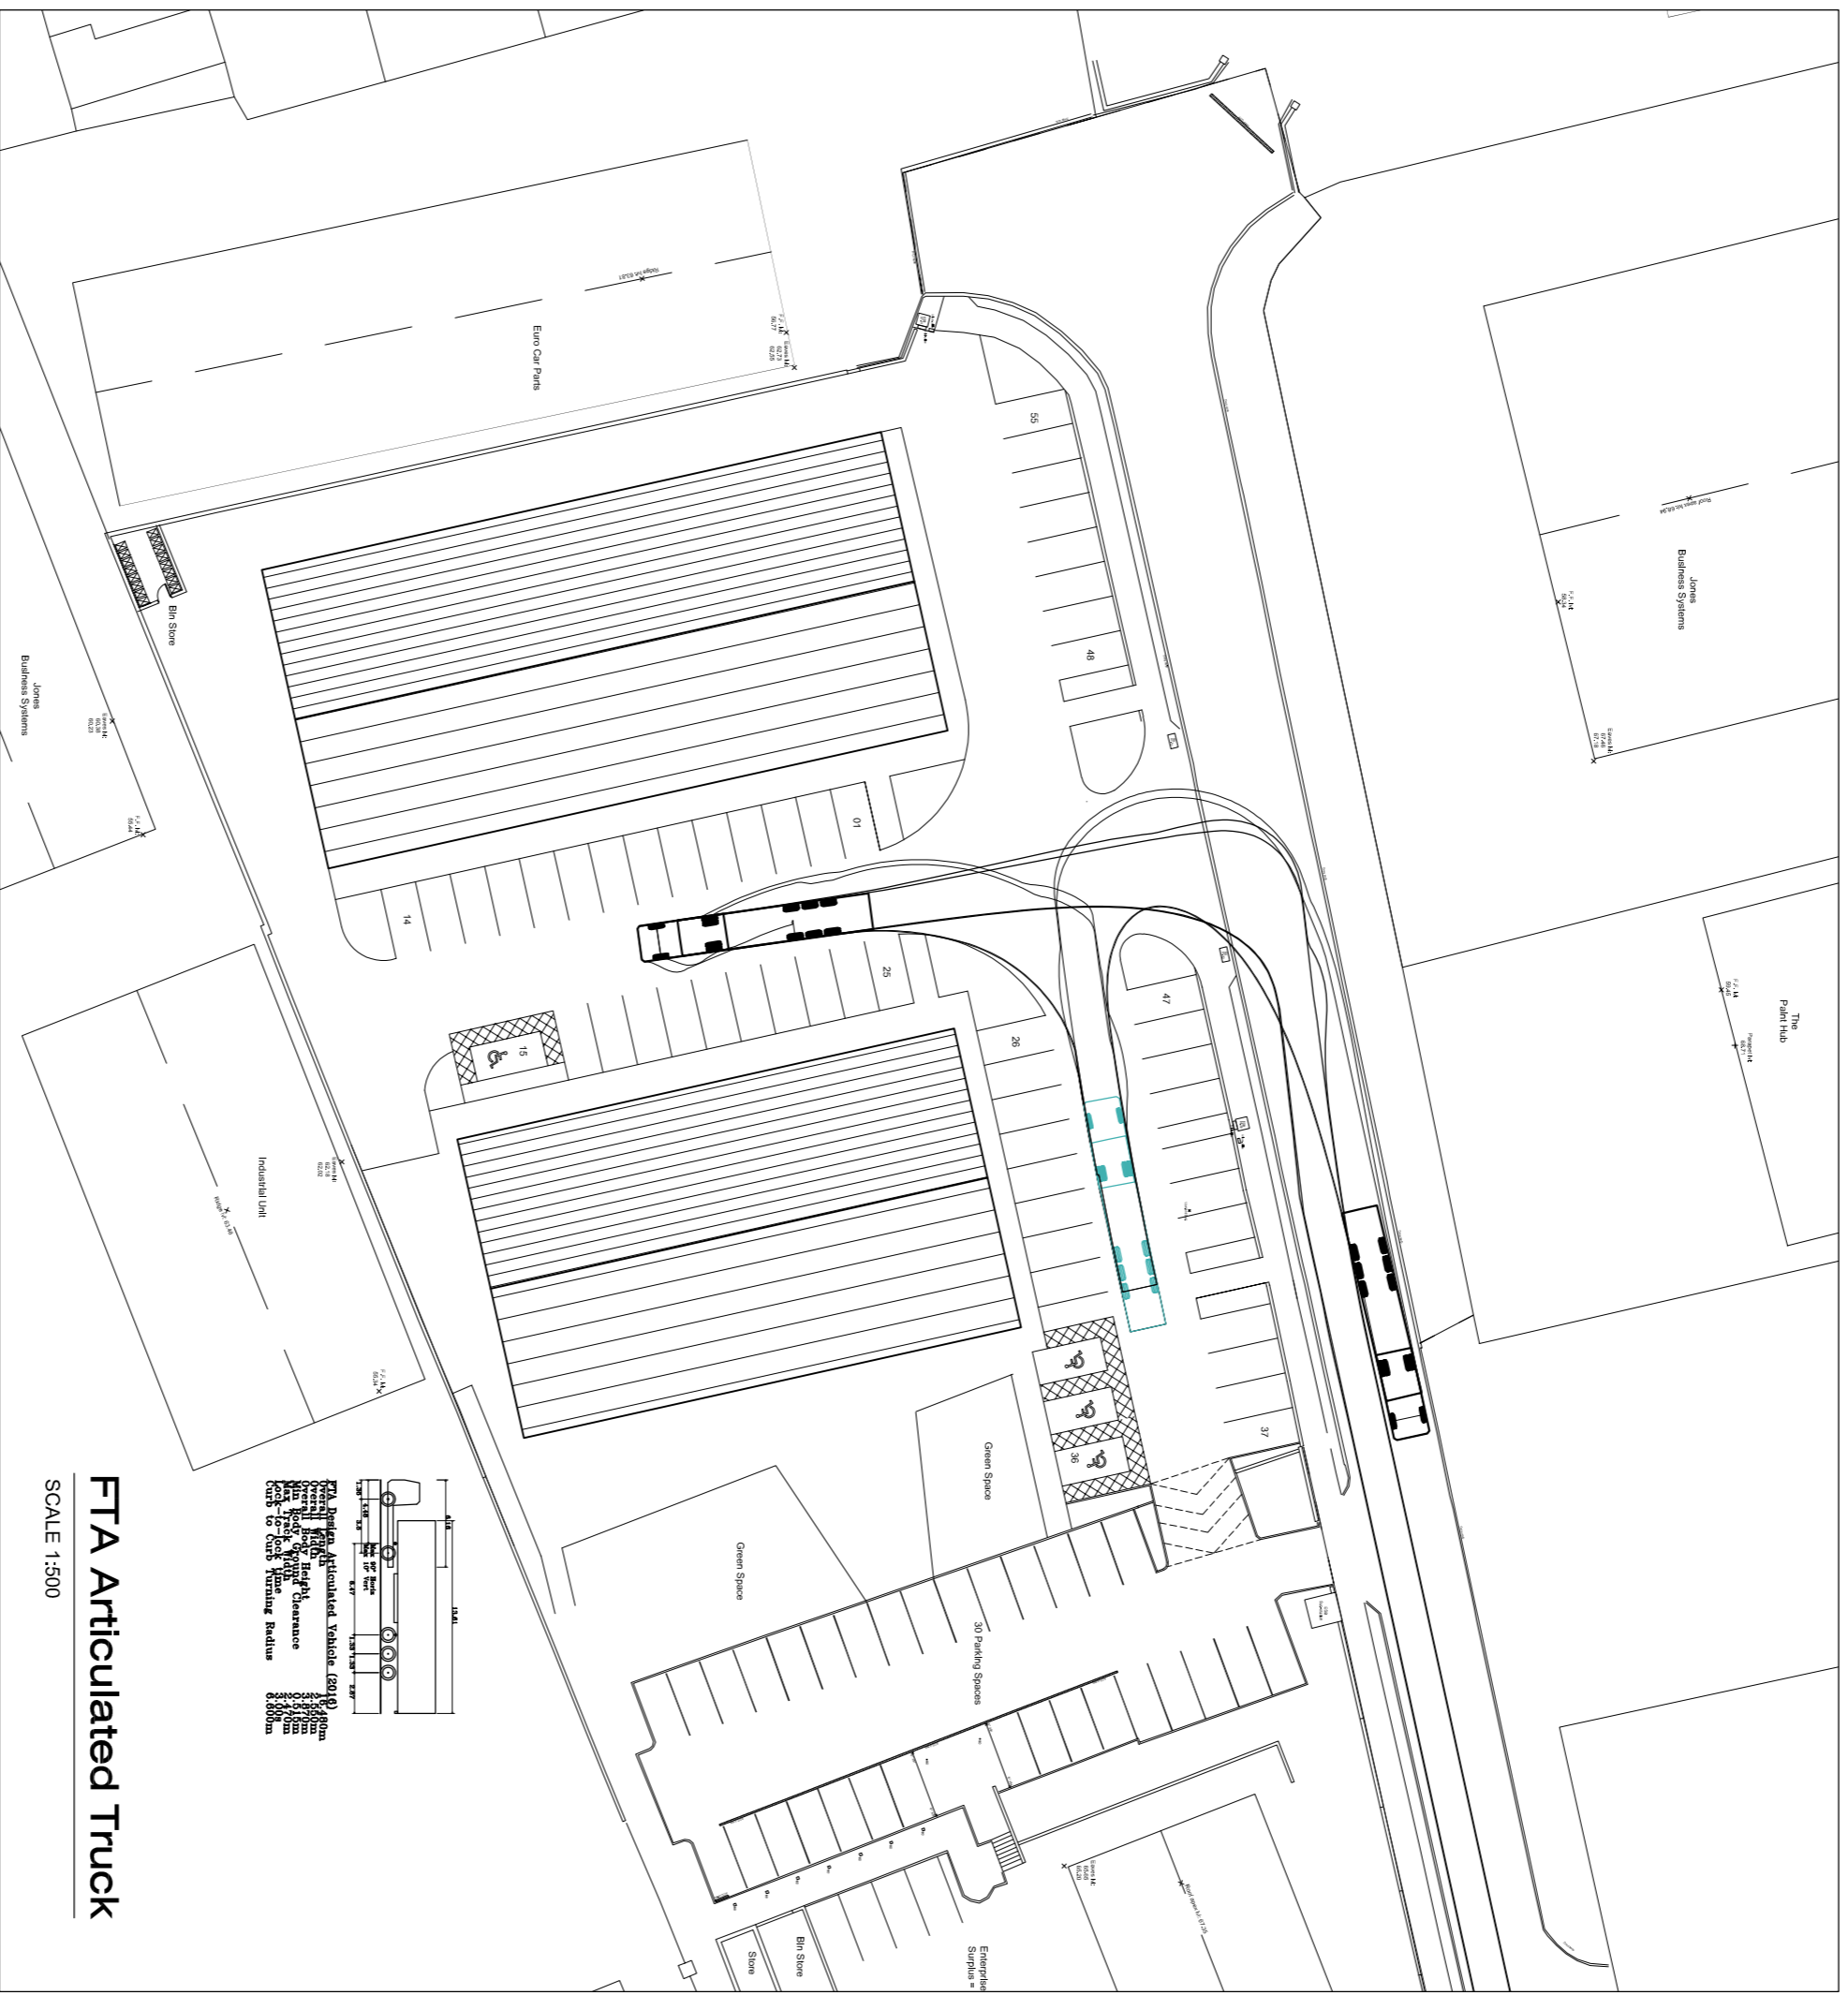

FTA Articulated Truck
SCALE 1:500



FTA Articulated Truck
SCALE 1:500


PLANNING

No.	Date	Description	Drawn By	Checked By
01	02/04/21	Planning	NM	IB

No.	Date	Description
Revision change notes		

Client: Cortlow County Council	
Job Description: Proposed Enterprise Campus, O'Brien Road, Cortlow	
Project No.: 20P1457	Drawing Ref.: 04
Drawing Title: VEHICLE SWEEP PATH (Articulated Truck)	
Date: 10/03/21	Scale: 1:500 @ A1
Drawn By: NM	Checked By: IB

Bowe Consulting Engineers


 (099) 813242 www.bowe.ie info@bowe.ie
 Corporate Office: Enterprise Centre,
 100-102, Newry Road, Newry, Co. Down