


**Copyright. All Rights Reserved.**  
 This work is copyright and cannot be produced or copied in any form or by any means (graphic, electronic or mechanical including photocopying) without the written permission of the originator. Any license, express or implied, to use this document for any purpose whatsoever is restricted to the terms of the agreement or implied agreement between the originator and the instructing party.

Levels and contours are relative to an Ordnance Survey Datum  
 Figured dimensions in millimetres.  
**All drawings are to be read in conjunction with Architectural Specification.**

NOTES:

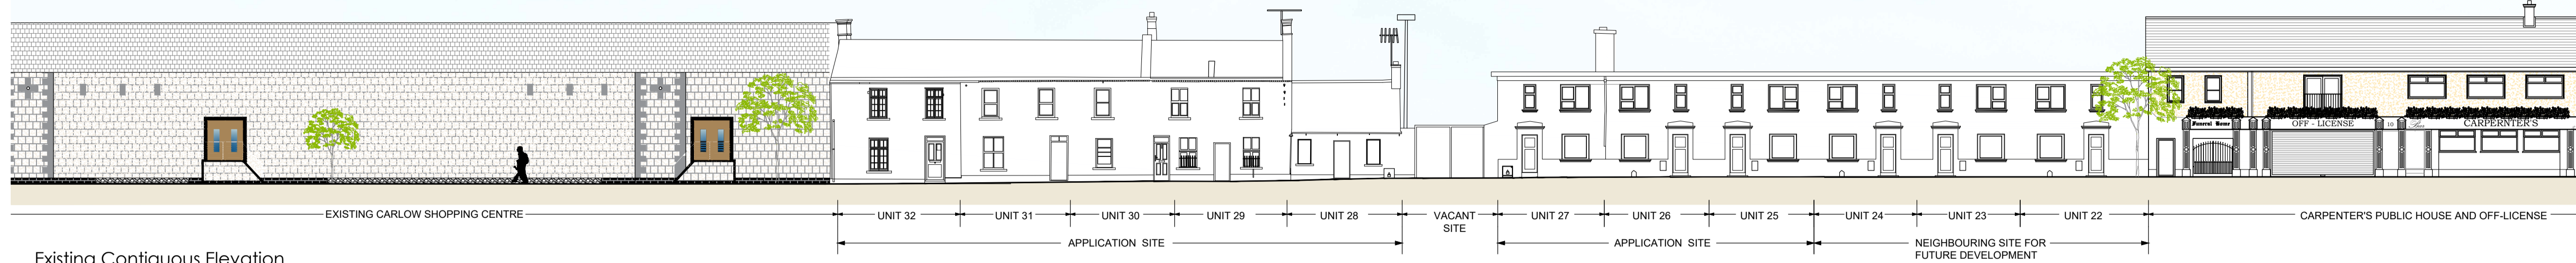

Existing Contiguous Elevation  
 Scale: 1:200



Proposed Contiguous Elevation  
 Scale: 1:200



Existing View from South West end of Barrack Street  
 Scale: N/A



Proposed View from South West end of Barrack Street  
 Scale: N/A



Existing View from North East end of Barrack Street  
 Scale: N/A



Proposed View from North East end of Barrack Street  
 Scale: N/A



**Proposed Social Housing Project  
 Barrack St, Carlow.**

Part 8 Drawing, Dec 2022 Scale: 1:200 @ A1

**10** Proposed Contiguous Elevation & Photomontages

**BLUETT & O'DONOGHUE**  
[www.boda.ie](http://www.boda.ie)