


661042.1014, 613768.8614

661275.1014, 613768.8614

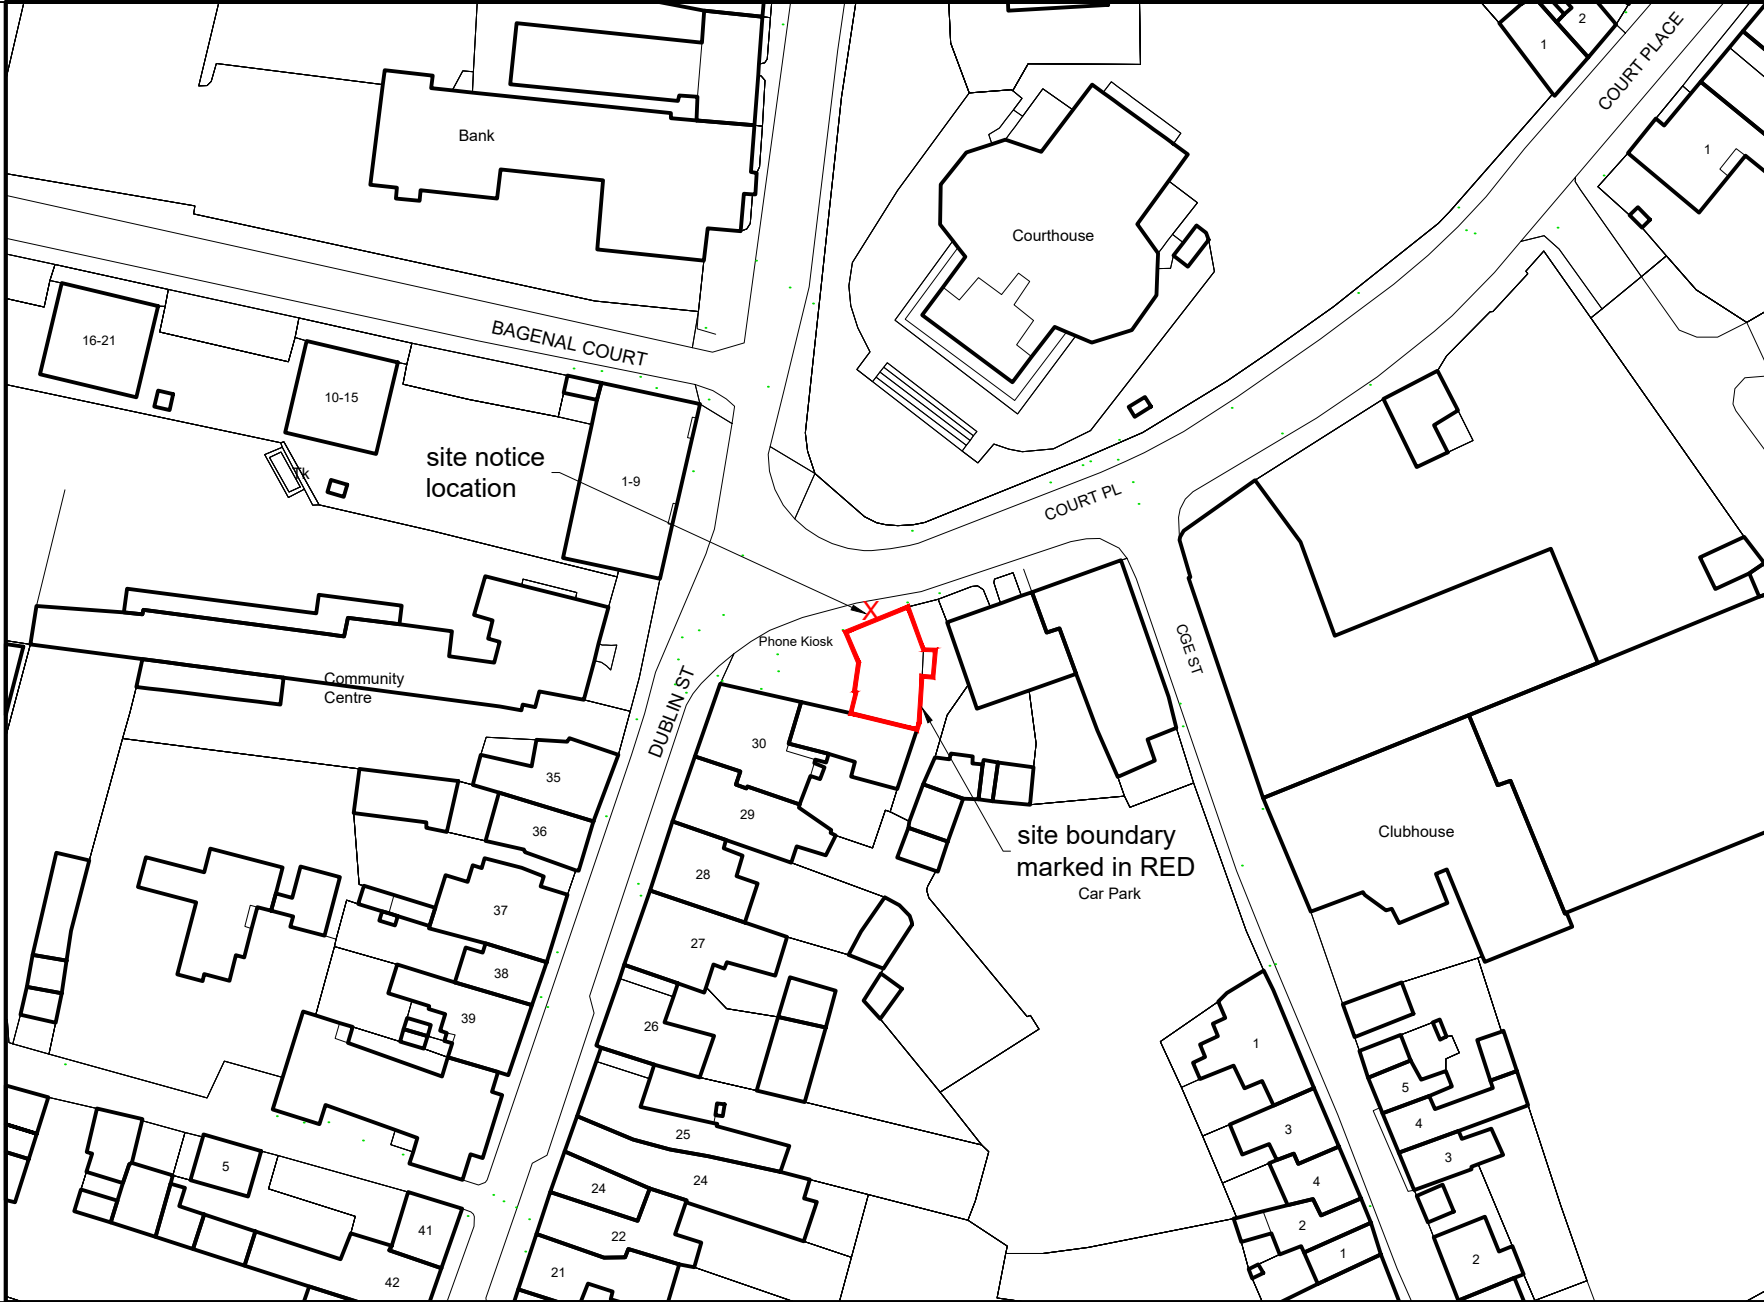

TITLE

**Planning Pack
Map**

ITM CENTRE COORDS

672063.0441
676947.2035

Court Place
Carlow
Co.Carlow
R93 DE98


DESCRIPTION

Map Sheets:
4357-06

Map Extraction Date:
14-February-2023

MAP SCALE

1:1000 @ A4

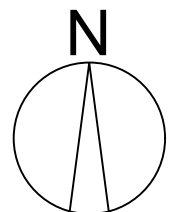

661042.1014, 613596.8614

661275.1014, 613596.8614