


LAND REGISTRY COMPLIANT MAP.

675777.253

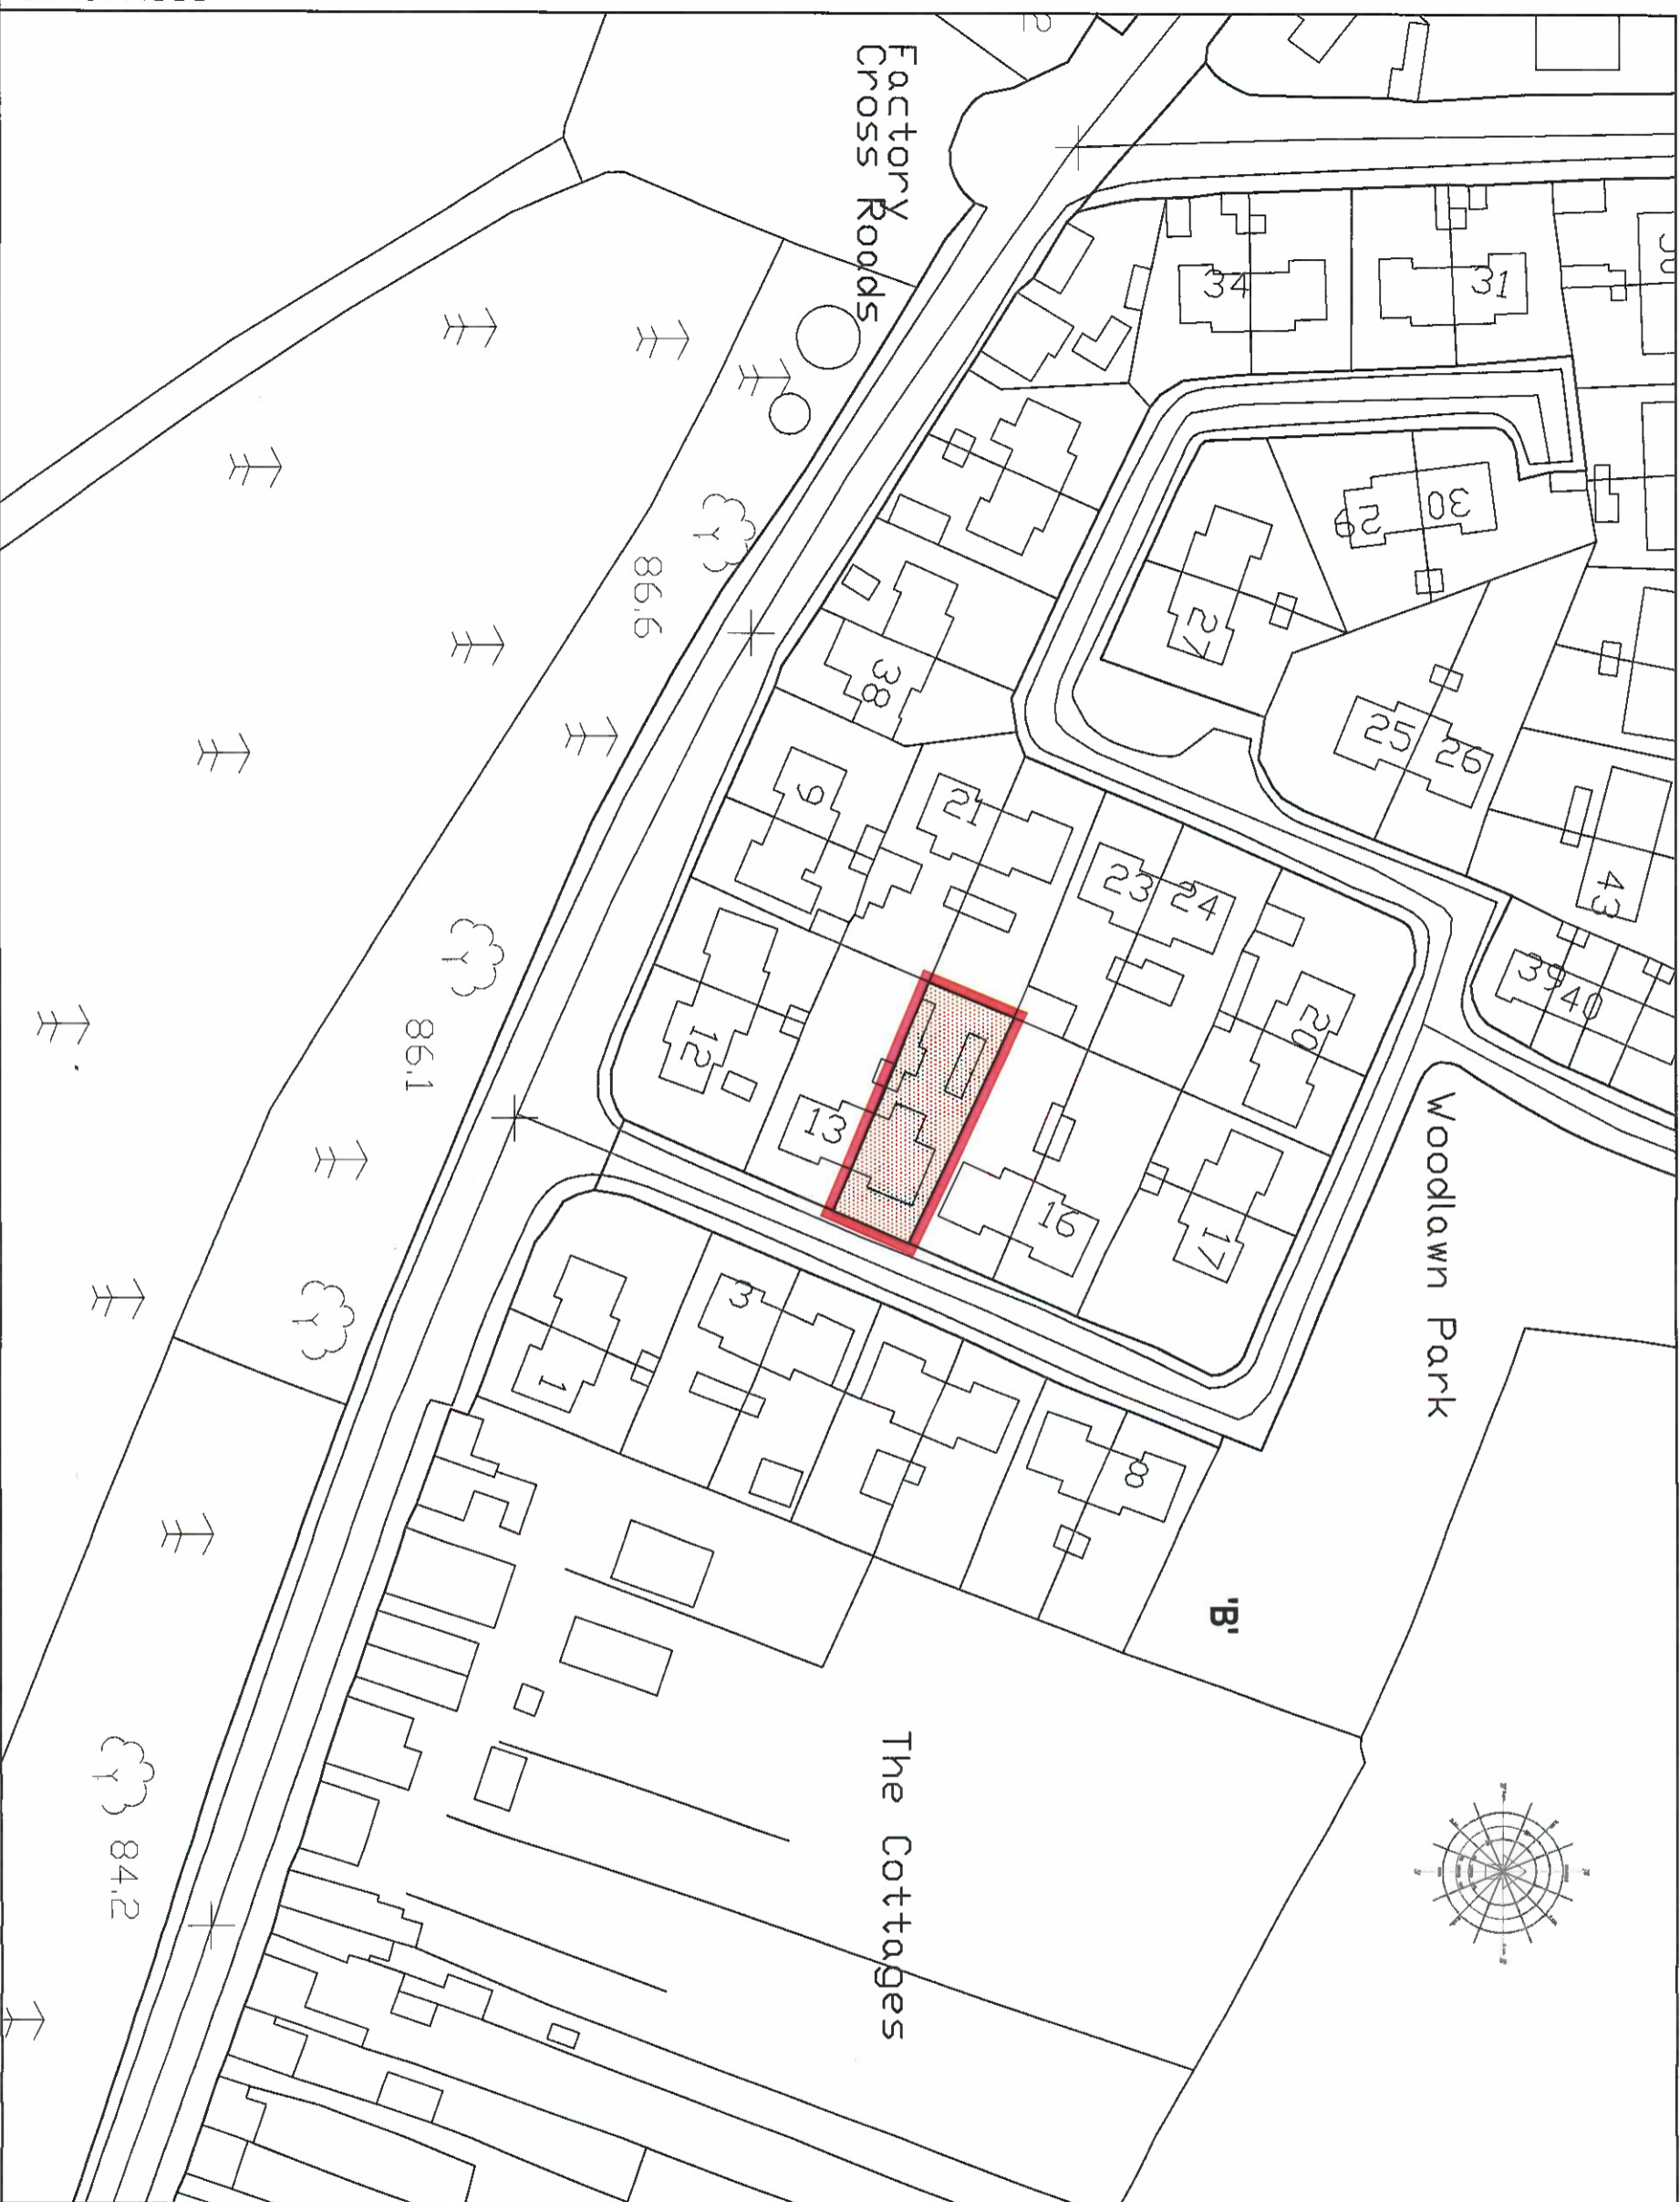

LAND REGISTRY COMPLIANT MAP.

674077.388

675174.449

LAND REGISTRY COMPLIANT MAP.

674867.112.1

LAND REGISTRY COMPLIANT MAP.

NOTES

- 1. This drawing is the property of Carlow County Council. It is a confidential document and must not be copied, used, or its content divulged without prior written consent.
- 2. DO NOT SCALE. Use figured dimensions only, if in doubt ask.

SITE COLOURED RED
 AREA OF SITE = 452 M2 /0.04 HA



THE OFFICIAL SEAL OF
 CARLOW COUNTY COUNCIL
 WAS AFFIXED HERE TO

THIS 18th DAY OF January 2023

IN THE PRESENCE OF:

INTERIM CHIEF EXECUTIVE:

NOMINATED MEMBER:

SENIOR EXECUTIVE OFFICER



Produced by Carlow County Council under copy under copyright agreement from Ordnance Survey of Ireland all rights reserved. Licence number 2023/OSI/MMA 025



CARLOW COUNTY COUNCIL
 TOWN CENTRE FIRST SECTION

Interim Chief Executive Aislinn Raftery
 County Buildings, Arty Road, Carlow
 Phone: (059) 192085
 Email: vacant@carlowcc.ie

Carlow Local Authorities, A CPD Accredited Company

CARLOW COUNTY COUNCIL,
 NO. CPOH-VH08-2023 Carlow,
 Compulsory Purchase Order.
 Deposited Map 2023

SITE LOCATION.
 LAND REGISTRY COMPLIANT MAP.

Address:
 No. 14 Woodlawn Park,
 Borris,
 Co. Carlow

Drawn by:	P. Hughes	Job No:	CPOH-VH08
Checked by:	B. Deery	Dwg No:	VH08
Approved by:	N. Lander	Rev:	
Scale:	1:1000		
Date:	17/01/2023		