



NOTES

1. This drawing is the property of Carlow County Council, it is a confidential document and must not be copied, used, or its content divulged without prior written consent.
2. DO NOT SCALE, use figured dimensions only, if in doubt ask.

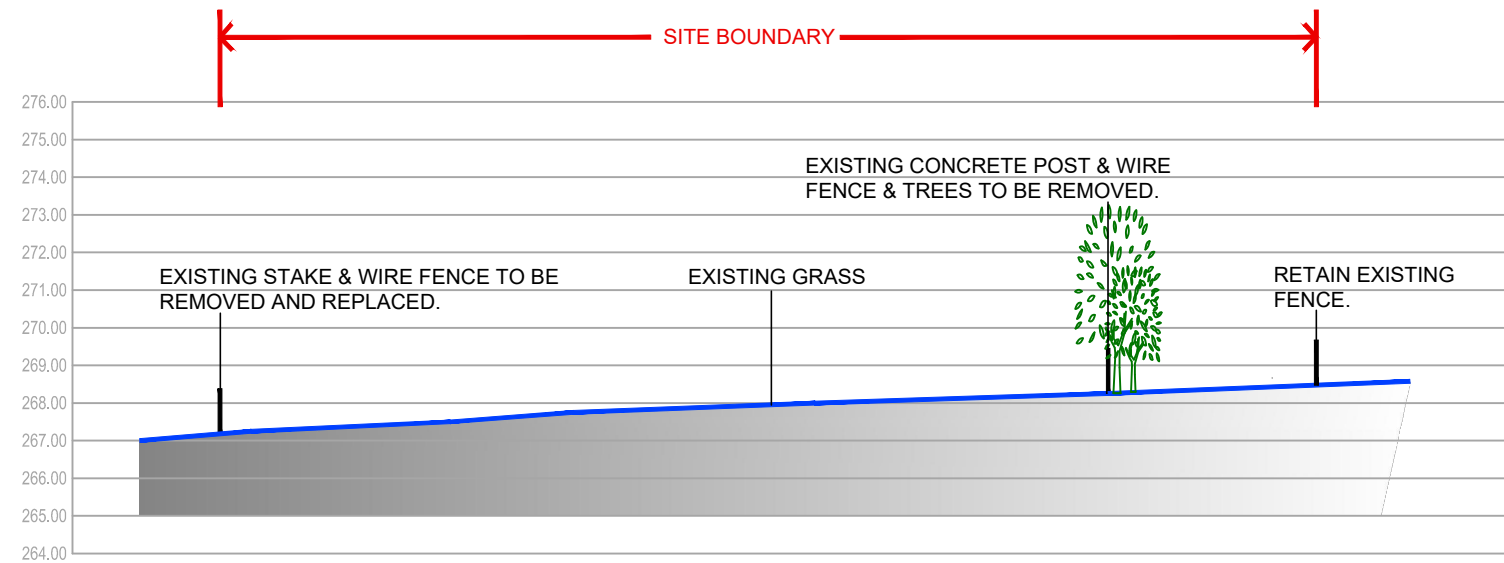

Existing Section BB

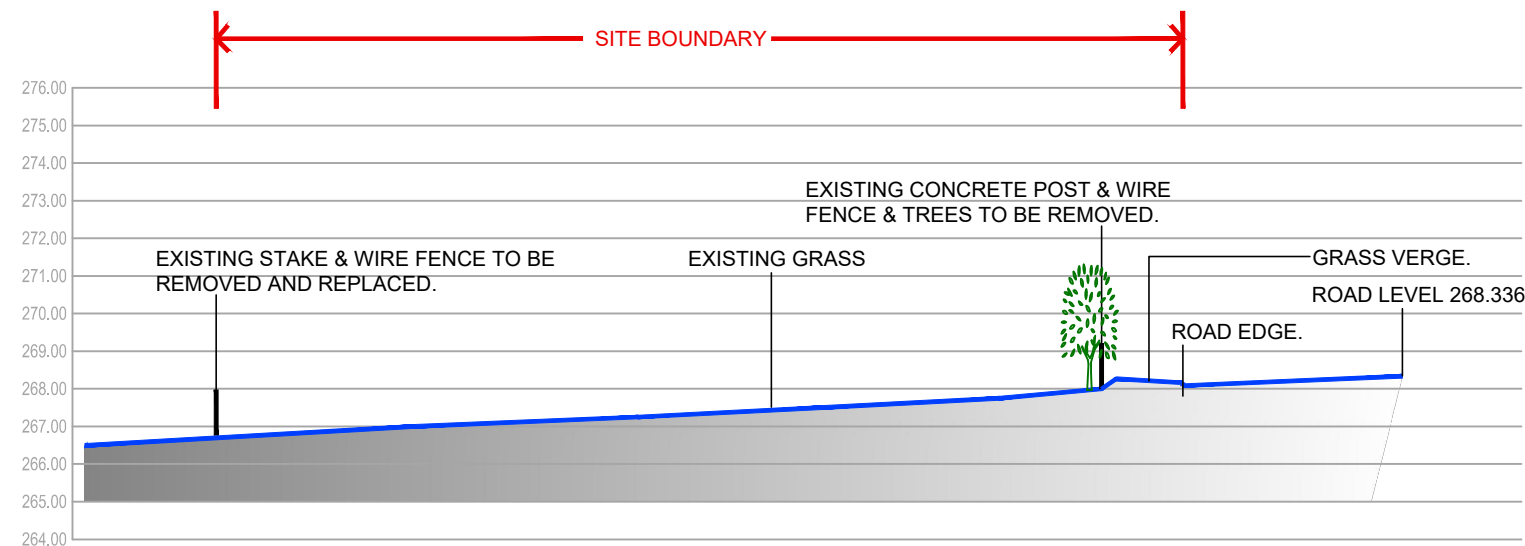

Existing Section AA

No.	Date	Amendment / Issue	App.
A	04/03/24	Planning Stage	LS


CARLOW COUNTY COUNCIL
 HOUSING DEPARTMENT
 Director Of Services: Michael Brennan
 Tullow Civic Offices, Inner Relief Road, Tullow, Co. Carlow
 Phone: (059)9136296 Fax: (059)9152156
 Email: secretar@carlowcoco.ie
ENGINEERS IRELAND
 Carlow Local Authorities, A CPD Accredited Company

Project:
PROPOSED NEW DWELLINGS AT TOWNSEND AVENUE, BILBOA, CO. CARLOW.

Title:
EXISTING SITE SECTIONS

Drawn by:	R.S.	Job No:	
Checked by:	L.S.	Drw Loc:	
Approved by:	LS	Drw No:	Rev:
Scale:	1 to 200 @ A3	E-102	A
Date:	04/03/2024		