



Existing South West Facing Elevation
1:100



Existing South East Facing Elevation
1:100

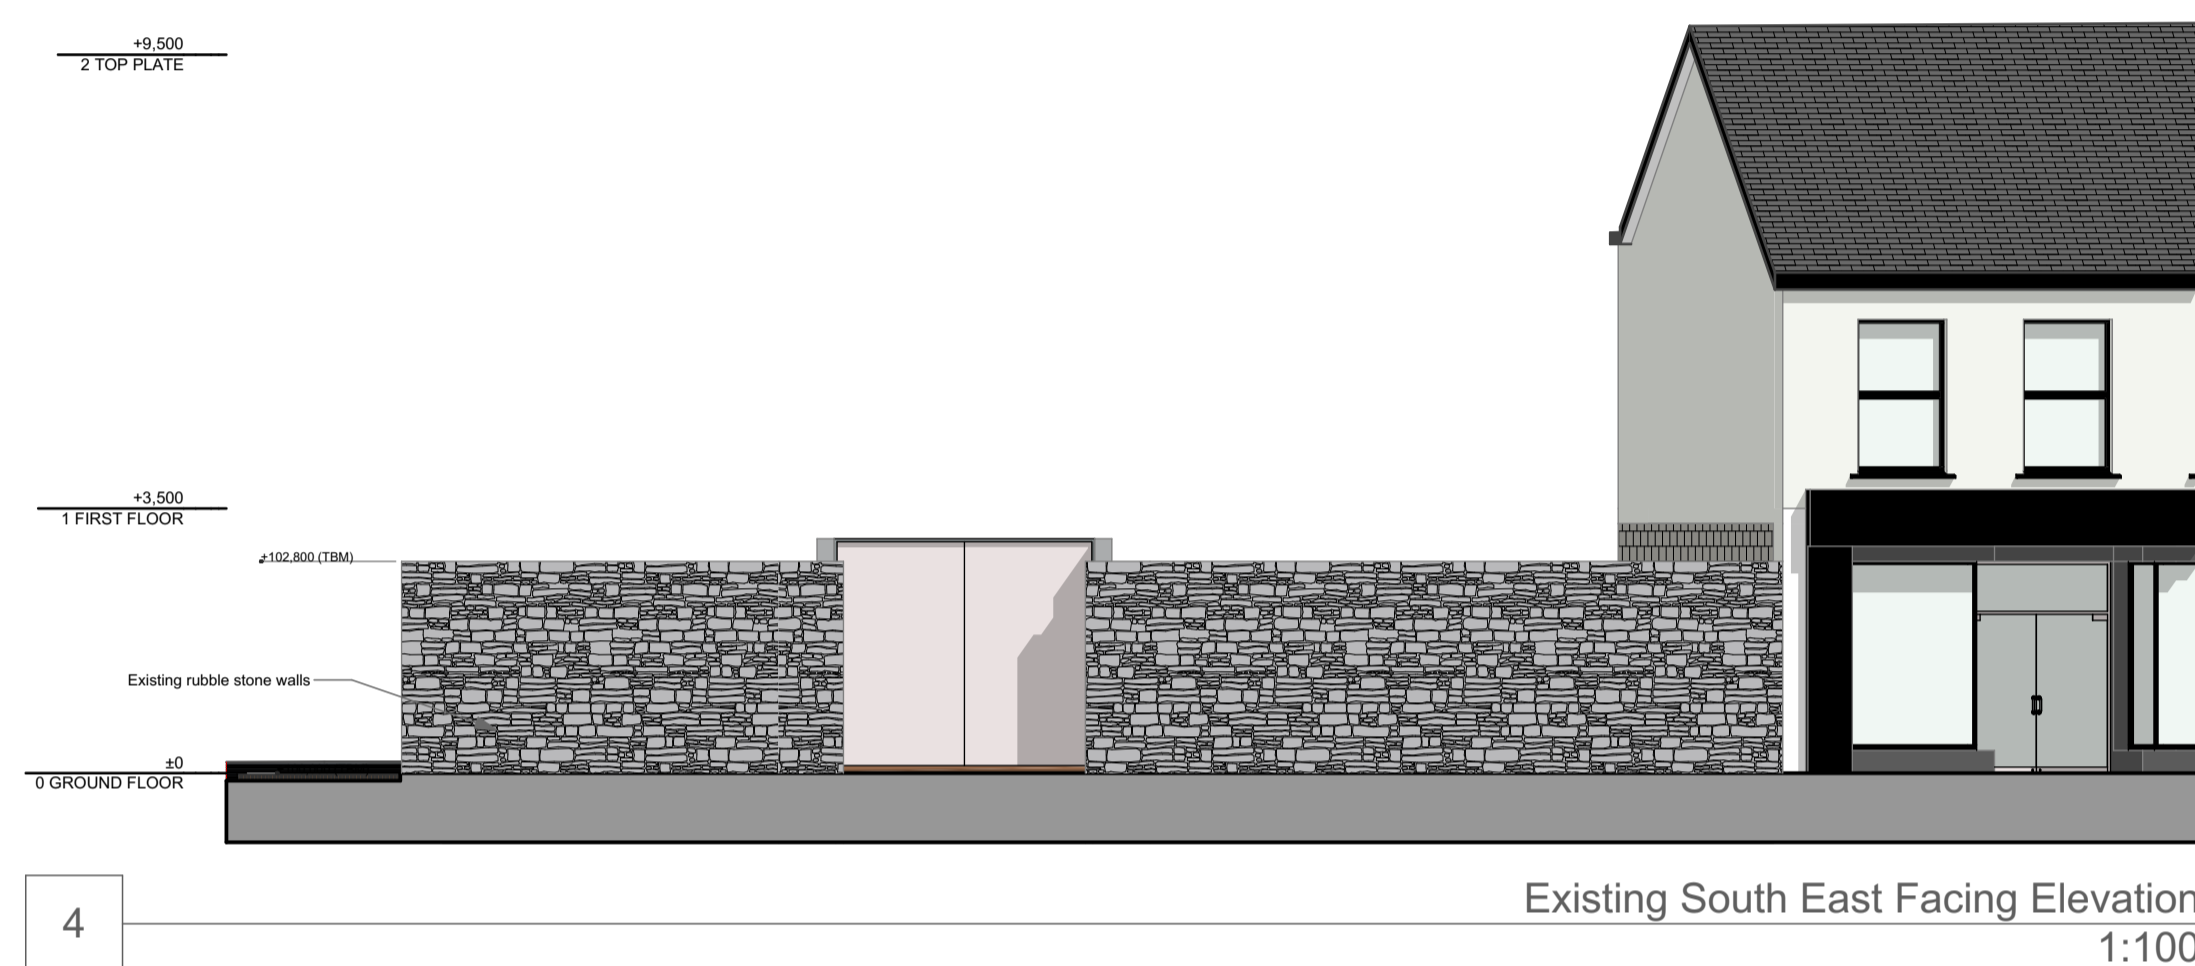

Existing North West Facing Elevation
1:100

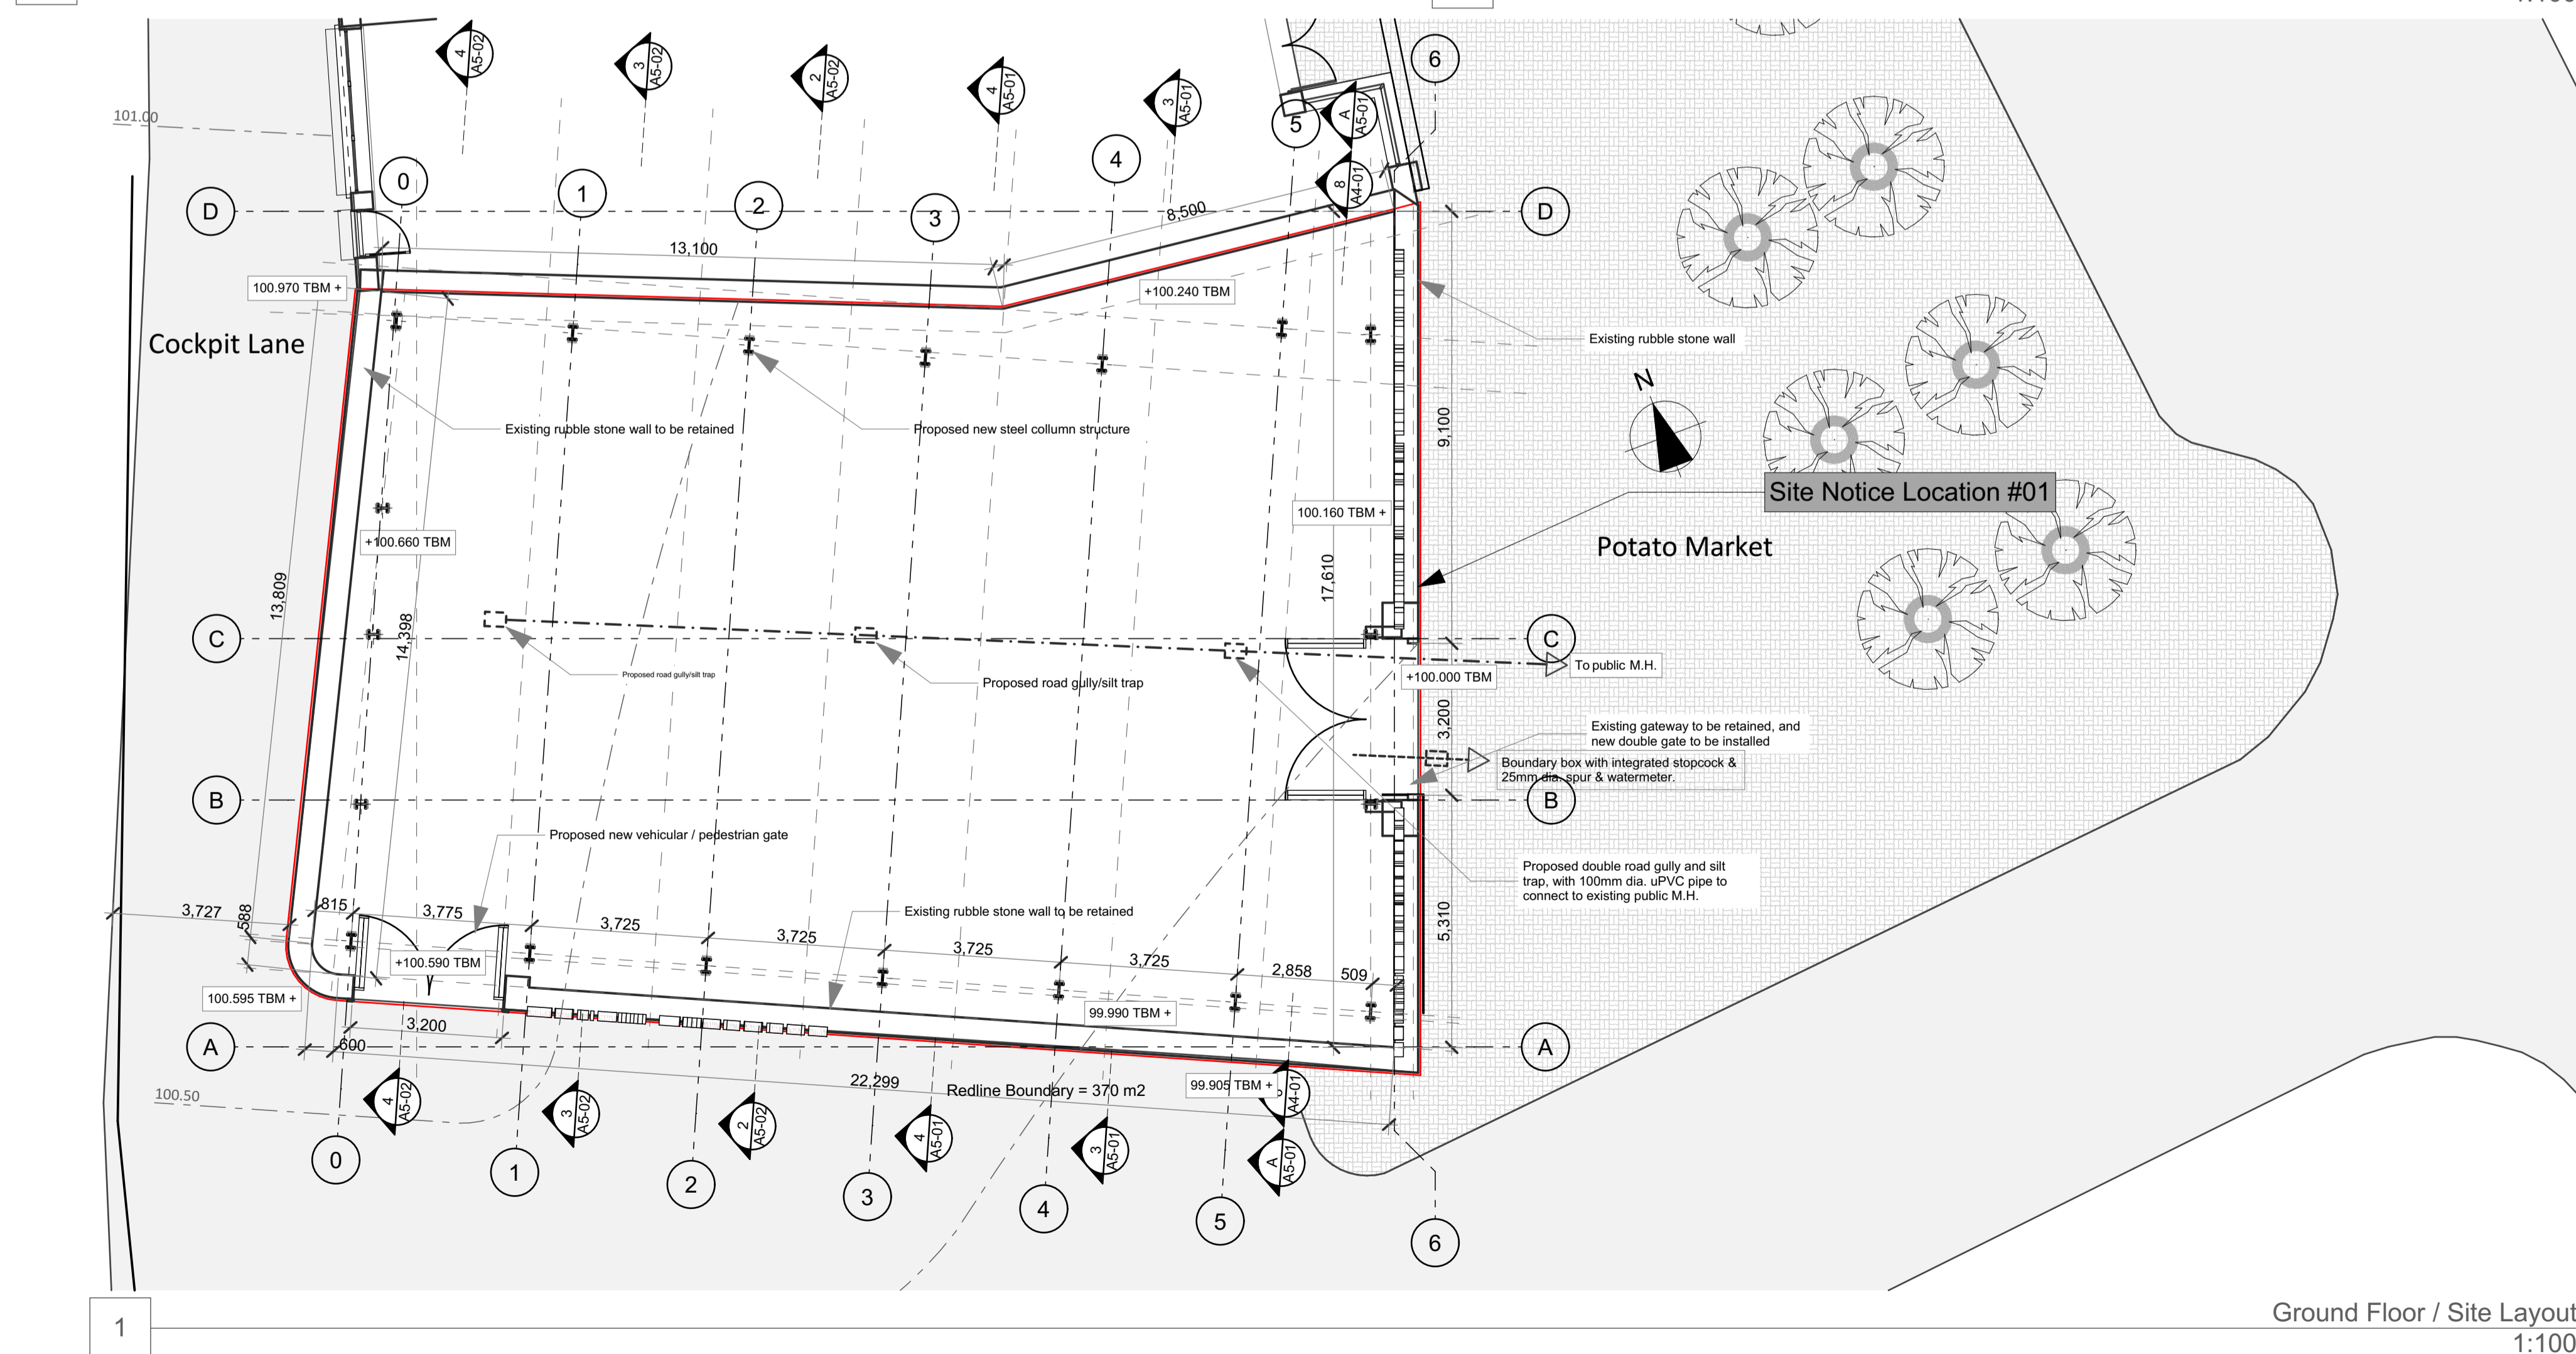

Ground Floor / Site Layout
1:100

These drawings and the work, information and design contained therein are copyright of Carlow County Council. No part of these drawings may be reproduced, stored in a retrieval system, or transmitted in any form or by any means, electronic, mechanical, photocopying, recording, or by any information storage or retrieval system, without the prior written permission of Carlow County Council. Any license to use these drawings is granted on the understanding that the user will accept full responsibility for compliance of the conditions contained or implied within the contract between Carlow County Council and the "assigned representative". Do not take scaled dimensions from these drawings. Figured dimensions only to be used. These drawings are to be used for the sole purpose of construction or certification purposes and they cannot be used for tendering, construction or certification purposes. Copyright © 2021 Carlow County Council



CARLOW COUNTY COUNCIL
COMHARLE CHONTAE CHEATHARLOCHA
Carlow County Council
B. County Buildings, Athy Road, Carlow, R93 E7R7
T. +353 59 917 0500

NO.	DATE	DESCRIPTION

Carlow Exchange
at Potato Market
- Carlow,

IF THE ABOVE DIMENSION DOES NOT MEASURE THREE CENTIMETERS (3 cm) EXACTLY, THIS DRAWING WILL HAVE BEEN ENLARGED OR REDUCED, AFFECTING ALL LABELED SCALES.

BY	REVISIONS	DATE

Date: 04/03/2021
Scale: AS NOTED
Drawn:
Job:
Sheet

A3-02
Plotted On: 04/03/2021

Site Layout (G.F. Plan) & Existing Elevations