


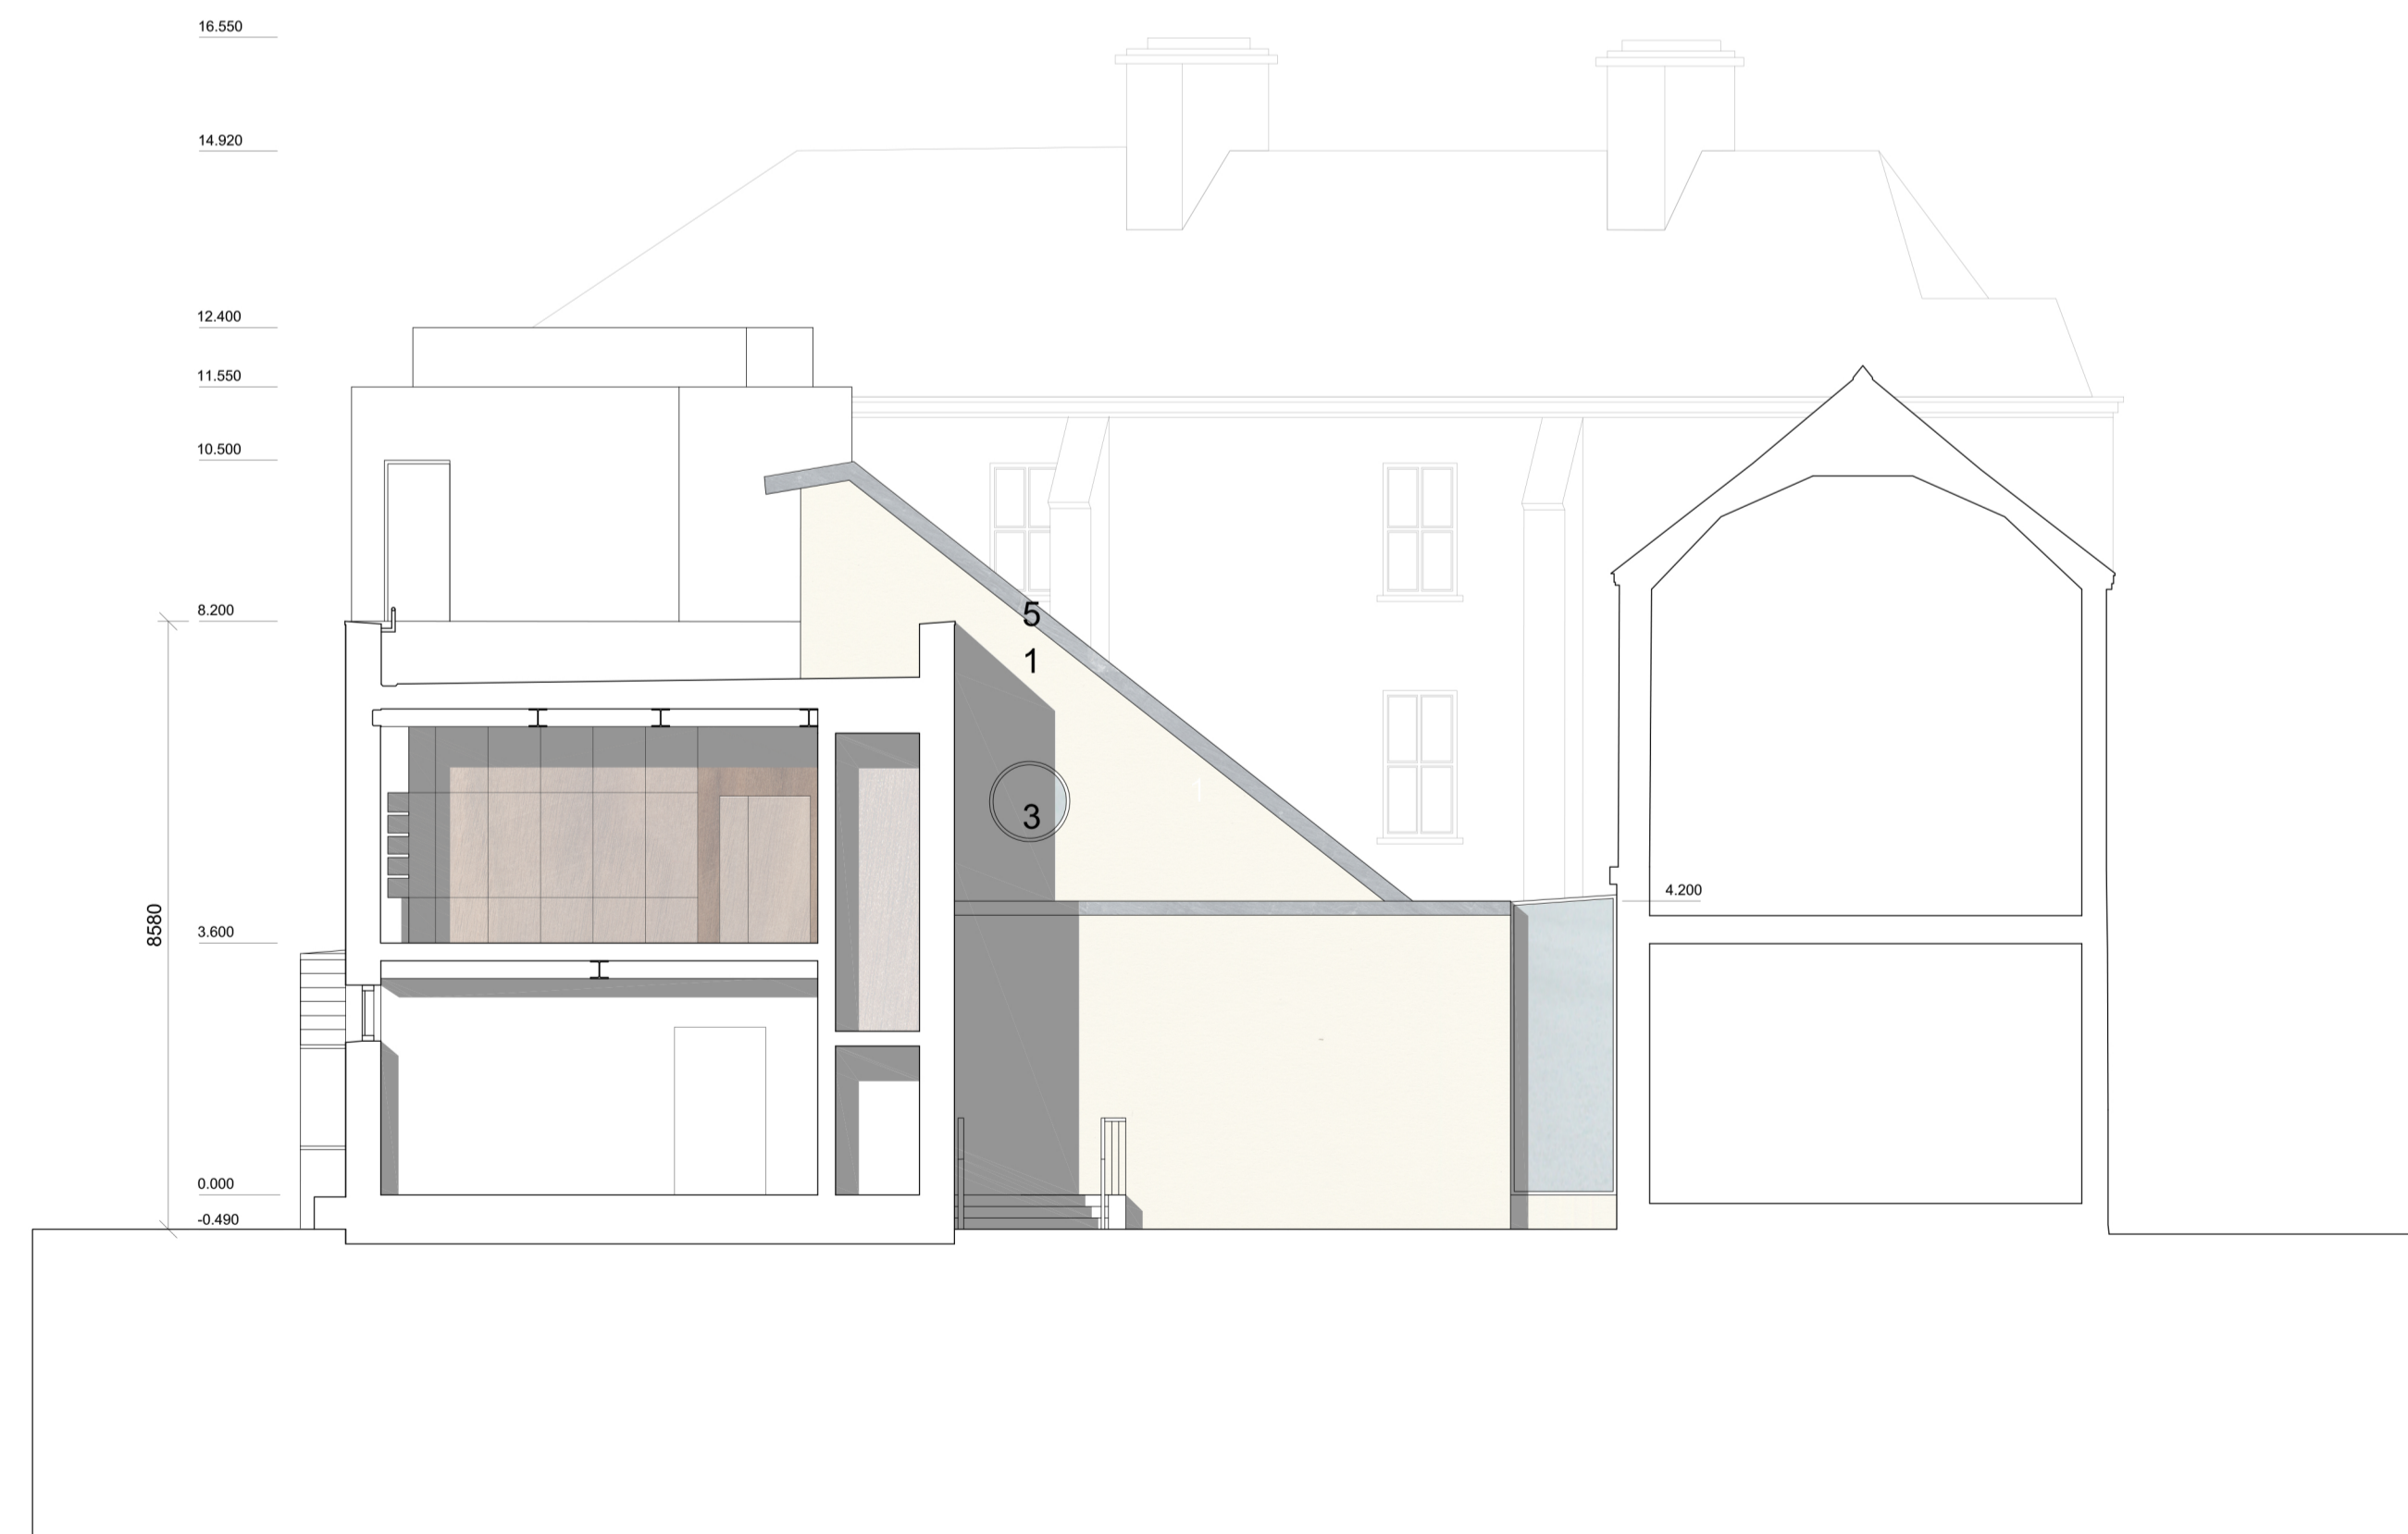


KEY

- 1. Self colour lime render
- 2. Limestone cladding
- 3. Frameless/aluminium powder-coated framed glazing
- 4. Solid metal door
- 5. Standing seam zinc roof

1 PROPOSED SECTION C-C
132 1:100



2 PROPOSED SECTION F-F
132 1:100

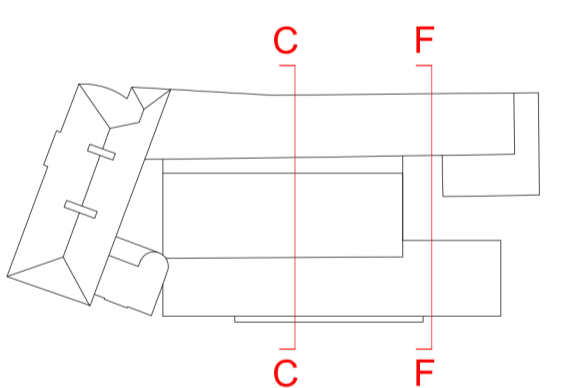

P1	Minor Updates	07.12.20
Rev	Description	Date
Project PRESENTATION BUILDING		
REGENERATION		
LIBRARY, CULTURAL, CIVIC, AND LEARNING SPACE		
TULLOW STREET CARLOW		
Title PROPOSED SECTION C-C & SECTION F-F		
Project No.	Drawing No.	Date
20CLB	PP_132	23.10.20
		Scale @ A1
		1:100

This drawing and any design herein is the copyright of the Architects and must not be reproduced without their consent. Drawings remain the property of the Architects. Do not scale off drawings. Use written dimensions.

32 South Terrace, Cork
t: 021 4847123
e: info@ccnarchitects.net
w: ccnarchitects.net

**CARR
COTTER
&
NAESENS
ARCHITECTS**