
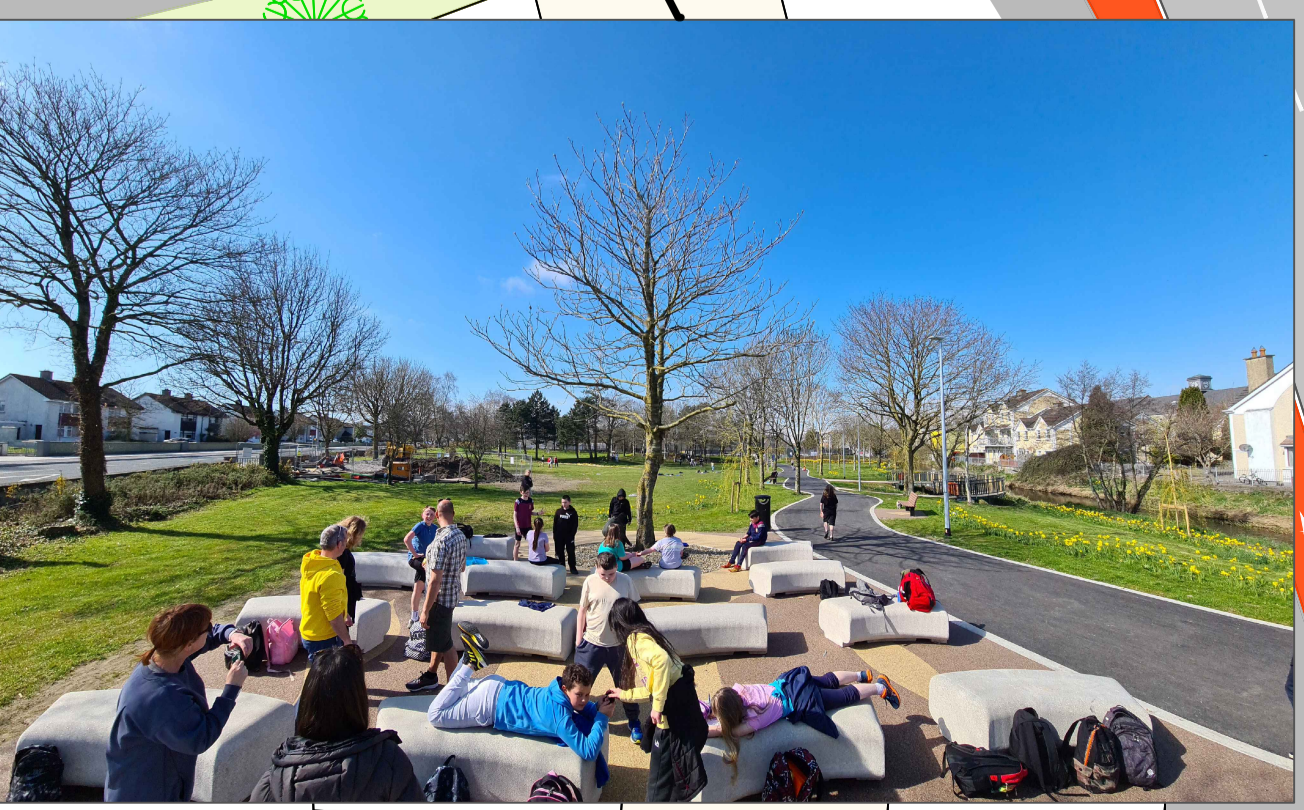


NOTES

1. This drawing is the property of Carlow County Council, it is a confidential document and must not be copied, used, or its content divulged without prior written consent.
2. DO NOT SCALE, use figured dimensions only, if in doubt ask.

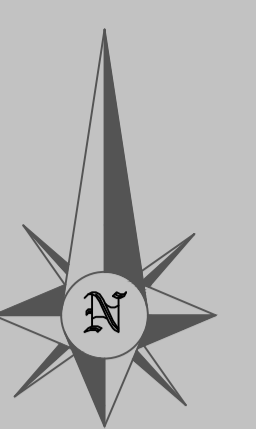

Includes Ordnance Survey Ireland data reproduced under OSI Licence Number 2008/10 CCMA Carlow County Council. Unauthorised reproduction infringes Ordnance Survey Ireland and Government of Ireland Copyright © Ordnance Survey Ireland 2008

No.	Date	Amendment / Issue	App.
A	xx/xx/xx	xxxxxxxxxxxxxxxxxxxx	P.O.G.



CARLOW MUNICIPAL DISTRICT
 Director Of Services: Padraig O'Gorman
 County Hall, Athy Road, Carlow
 Phone: (059)9170300 Fax: (059)9138206
 Email: secretar@carlowcoco.ie

Engineers Ireland Carlow Local Authorities, A CPD Accredited Company

Project: **HANOVER ACTIVITY AND BIKE PARK**

Title: **Concept Layout**

Drawn by: Ciaran Brennan	Job No: 2022/01
Checked by: Barry Knowles	Drw Loc: My docs
Approved by: Padraig O'Gorman	Drw No: 3 of 4
Scale: 1:250 @ A1	Rev: A
Date: 11/04/2022	