


DERELICT SITES ACT 1990.

674957.0611

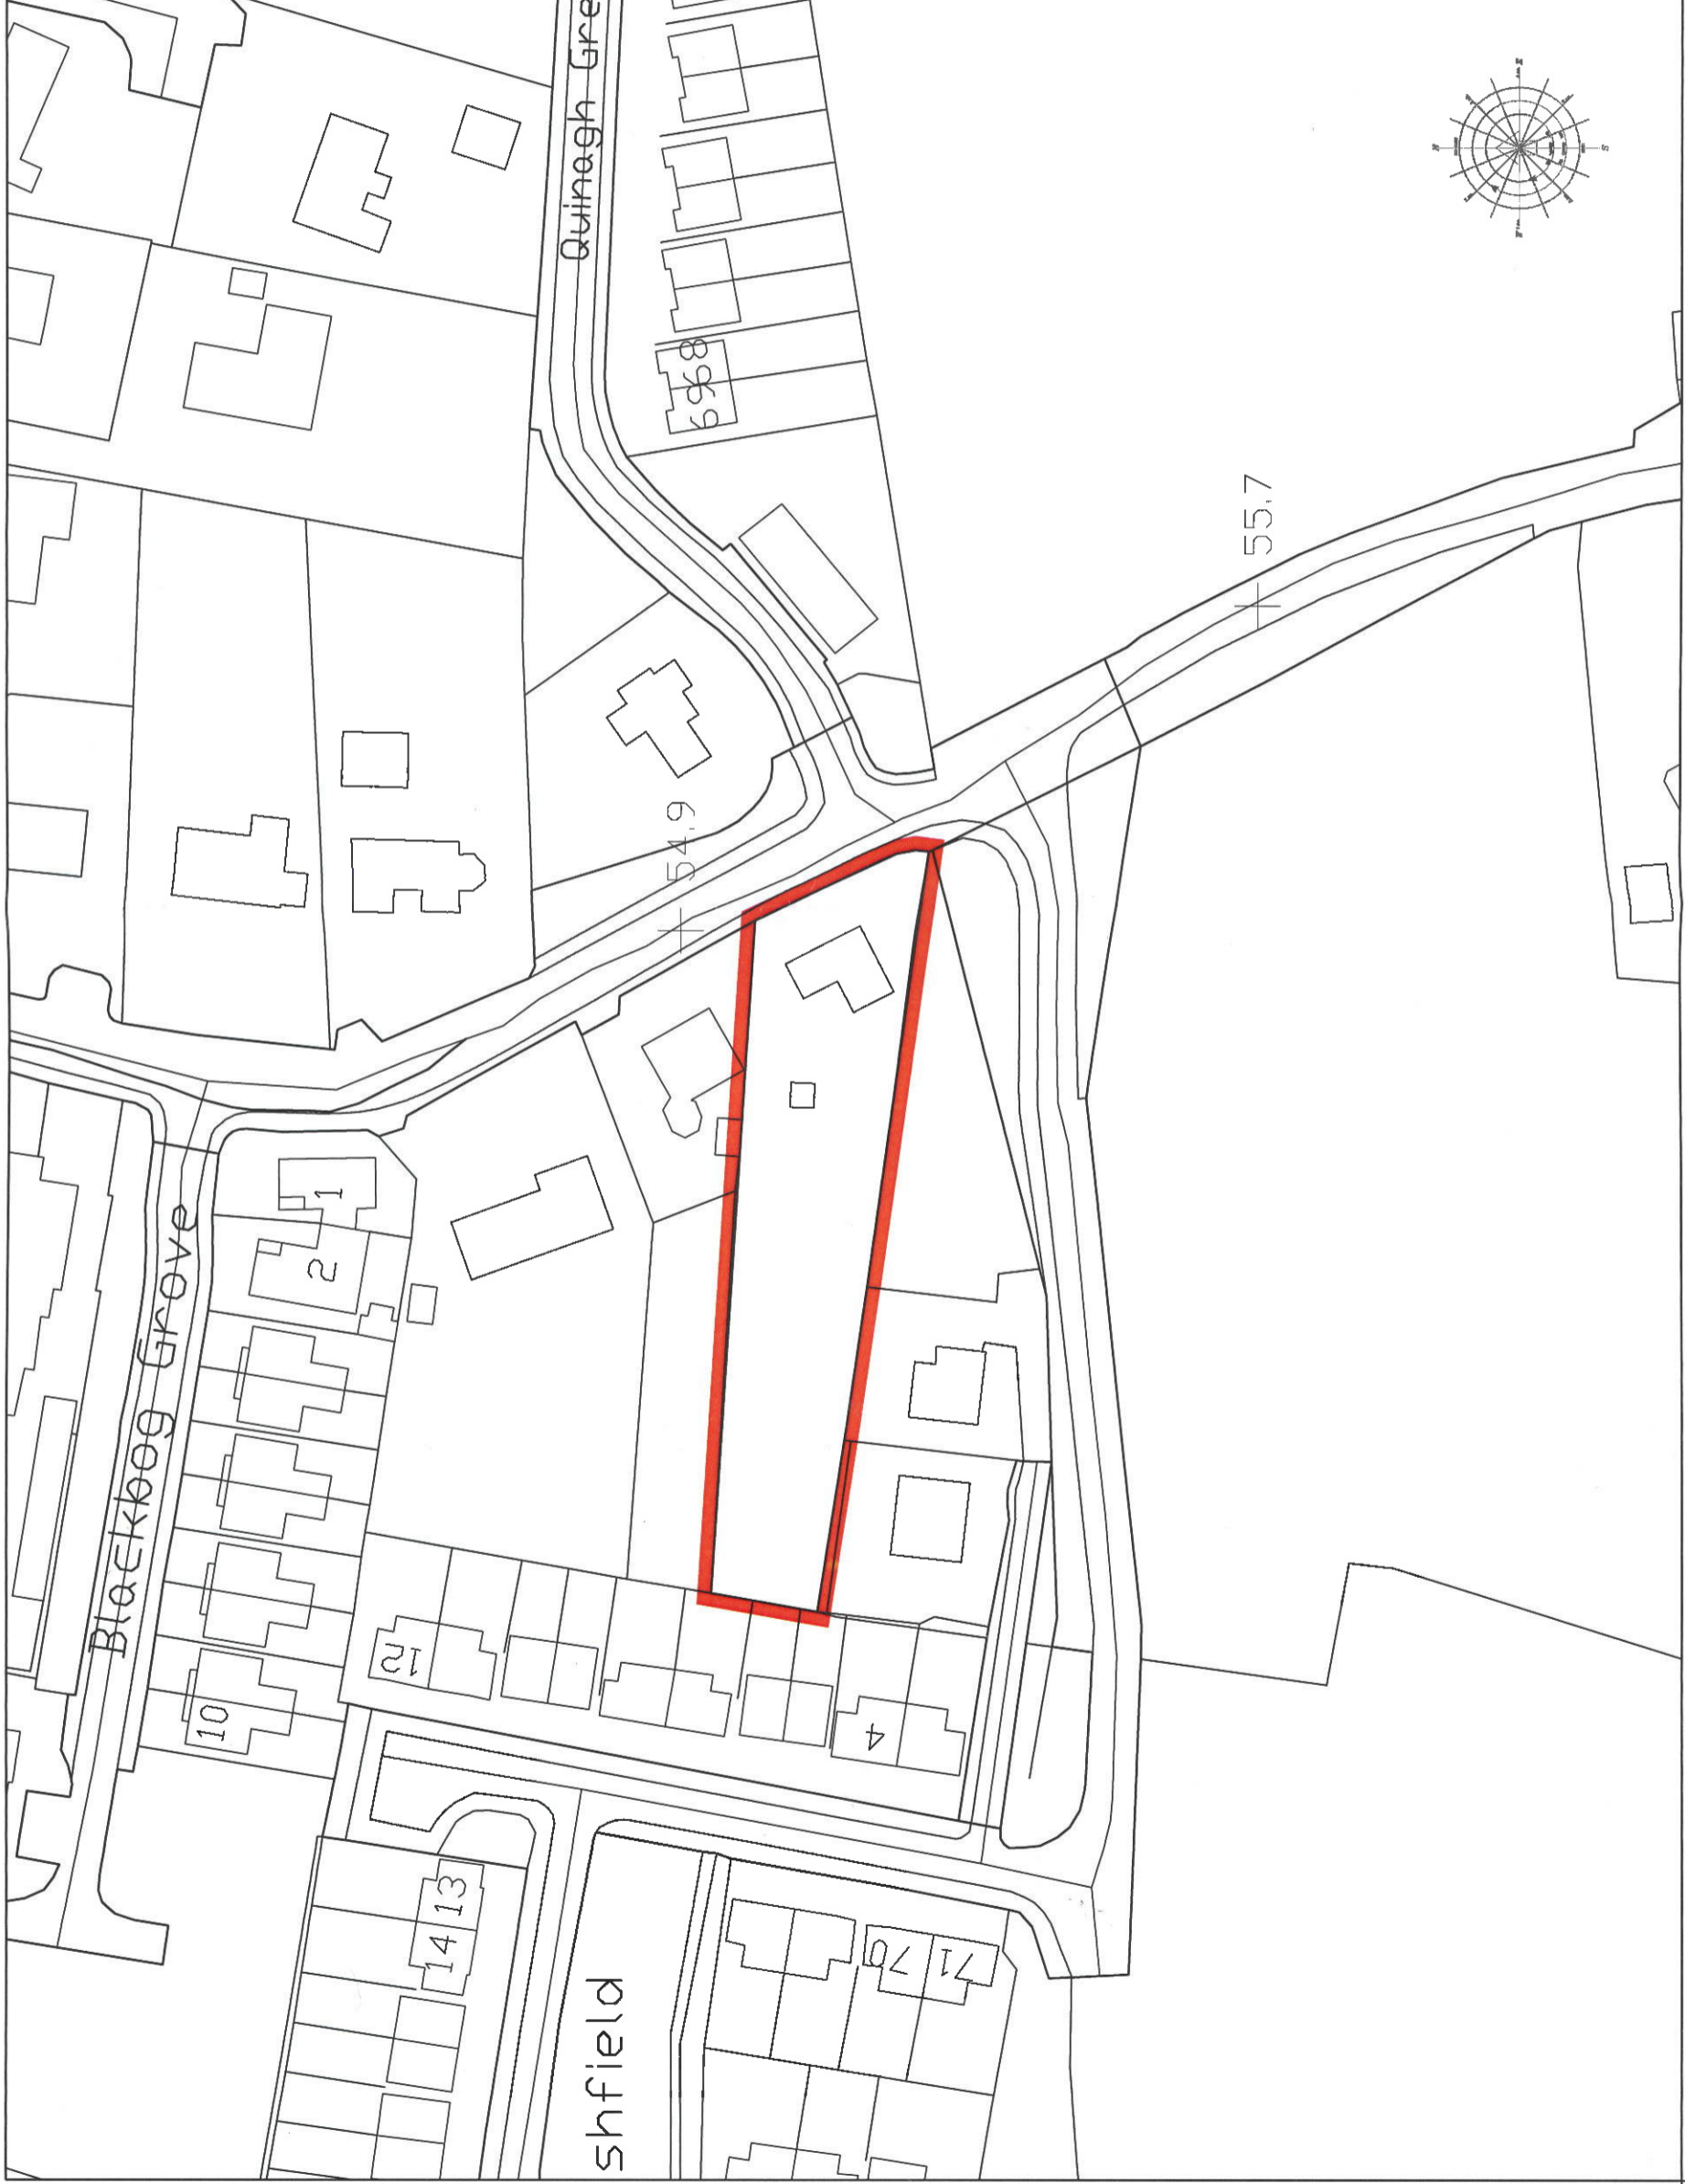

LAND REGISTRY COMPLIANT MAP.

672069.0190

DERELICT SITES ACT 1990.

674715.5762

NOTES

1. This drawing is the property of Carlow County Council, it is a confidential document and must not be copied, used, or its content divulged without prior written consent. DO NOT SCALE. Use figured dimensions only. If in doubt ask.

SITE COLOURED RED

AREA OF SITE = 2097 M2 / 0.2097HA



THE OFFICIAL SEAL OF  
CARLOW COUNTY COUNCIL  
WAS AFFIXED HERE TO  
THIS 4<sup>th</sup> DAY OF April 2023

IN THE PRESENCE OF:

*[Signature]*  
INTERIM CHIEF EXECUTIVE  
NOMINATED MEMBER  
*Nicola Cantler*  
TOWN REGENERATION OFFICER.



Produced by Carlow County Council under copyright agreement from National Mapping Division, *Tailte Éireann* CYAL51626365



CARLOW COUNTY COUNCIL  
TOWN CENTRE FIRST SECTION  
Interim Chief Executive: Michael Pinnoy  
County Buildings, Alley Road, Carlow  
Phone: (051) 9132265  
Email: [vecant@carlow.ie](mailto:vecant@carlow.ie)

Carlow Local Authorities, A CPD Accredited Company

Drawing Marked  
Derelict Sites Act 1990  
Compulsory Purchase Order  
CPODS-VH09-2023

Title  
SITE LOCATION MAP

Address  
Property at Blackbog Road,  
Quinagh, Carlow

Drawn by:	P. Hughes	Job No:	CPODS-VH09
Checked by:	B. Deehan	Drw Lic:	VH09
Approved by:	N. Lawler	Drg. No.:	
Scale:	1/1000		
Date:	04/04/2023		
			CPODS-VH09

672385.2217

LAND REGISTRY COMPLIANT MAP.