


LAND REGISTRY COMPLIANT MAP.

671982.7507

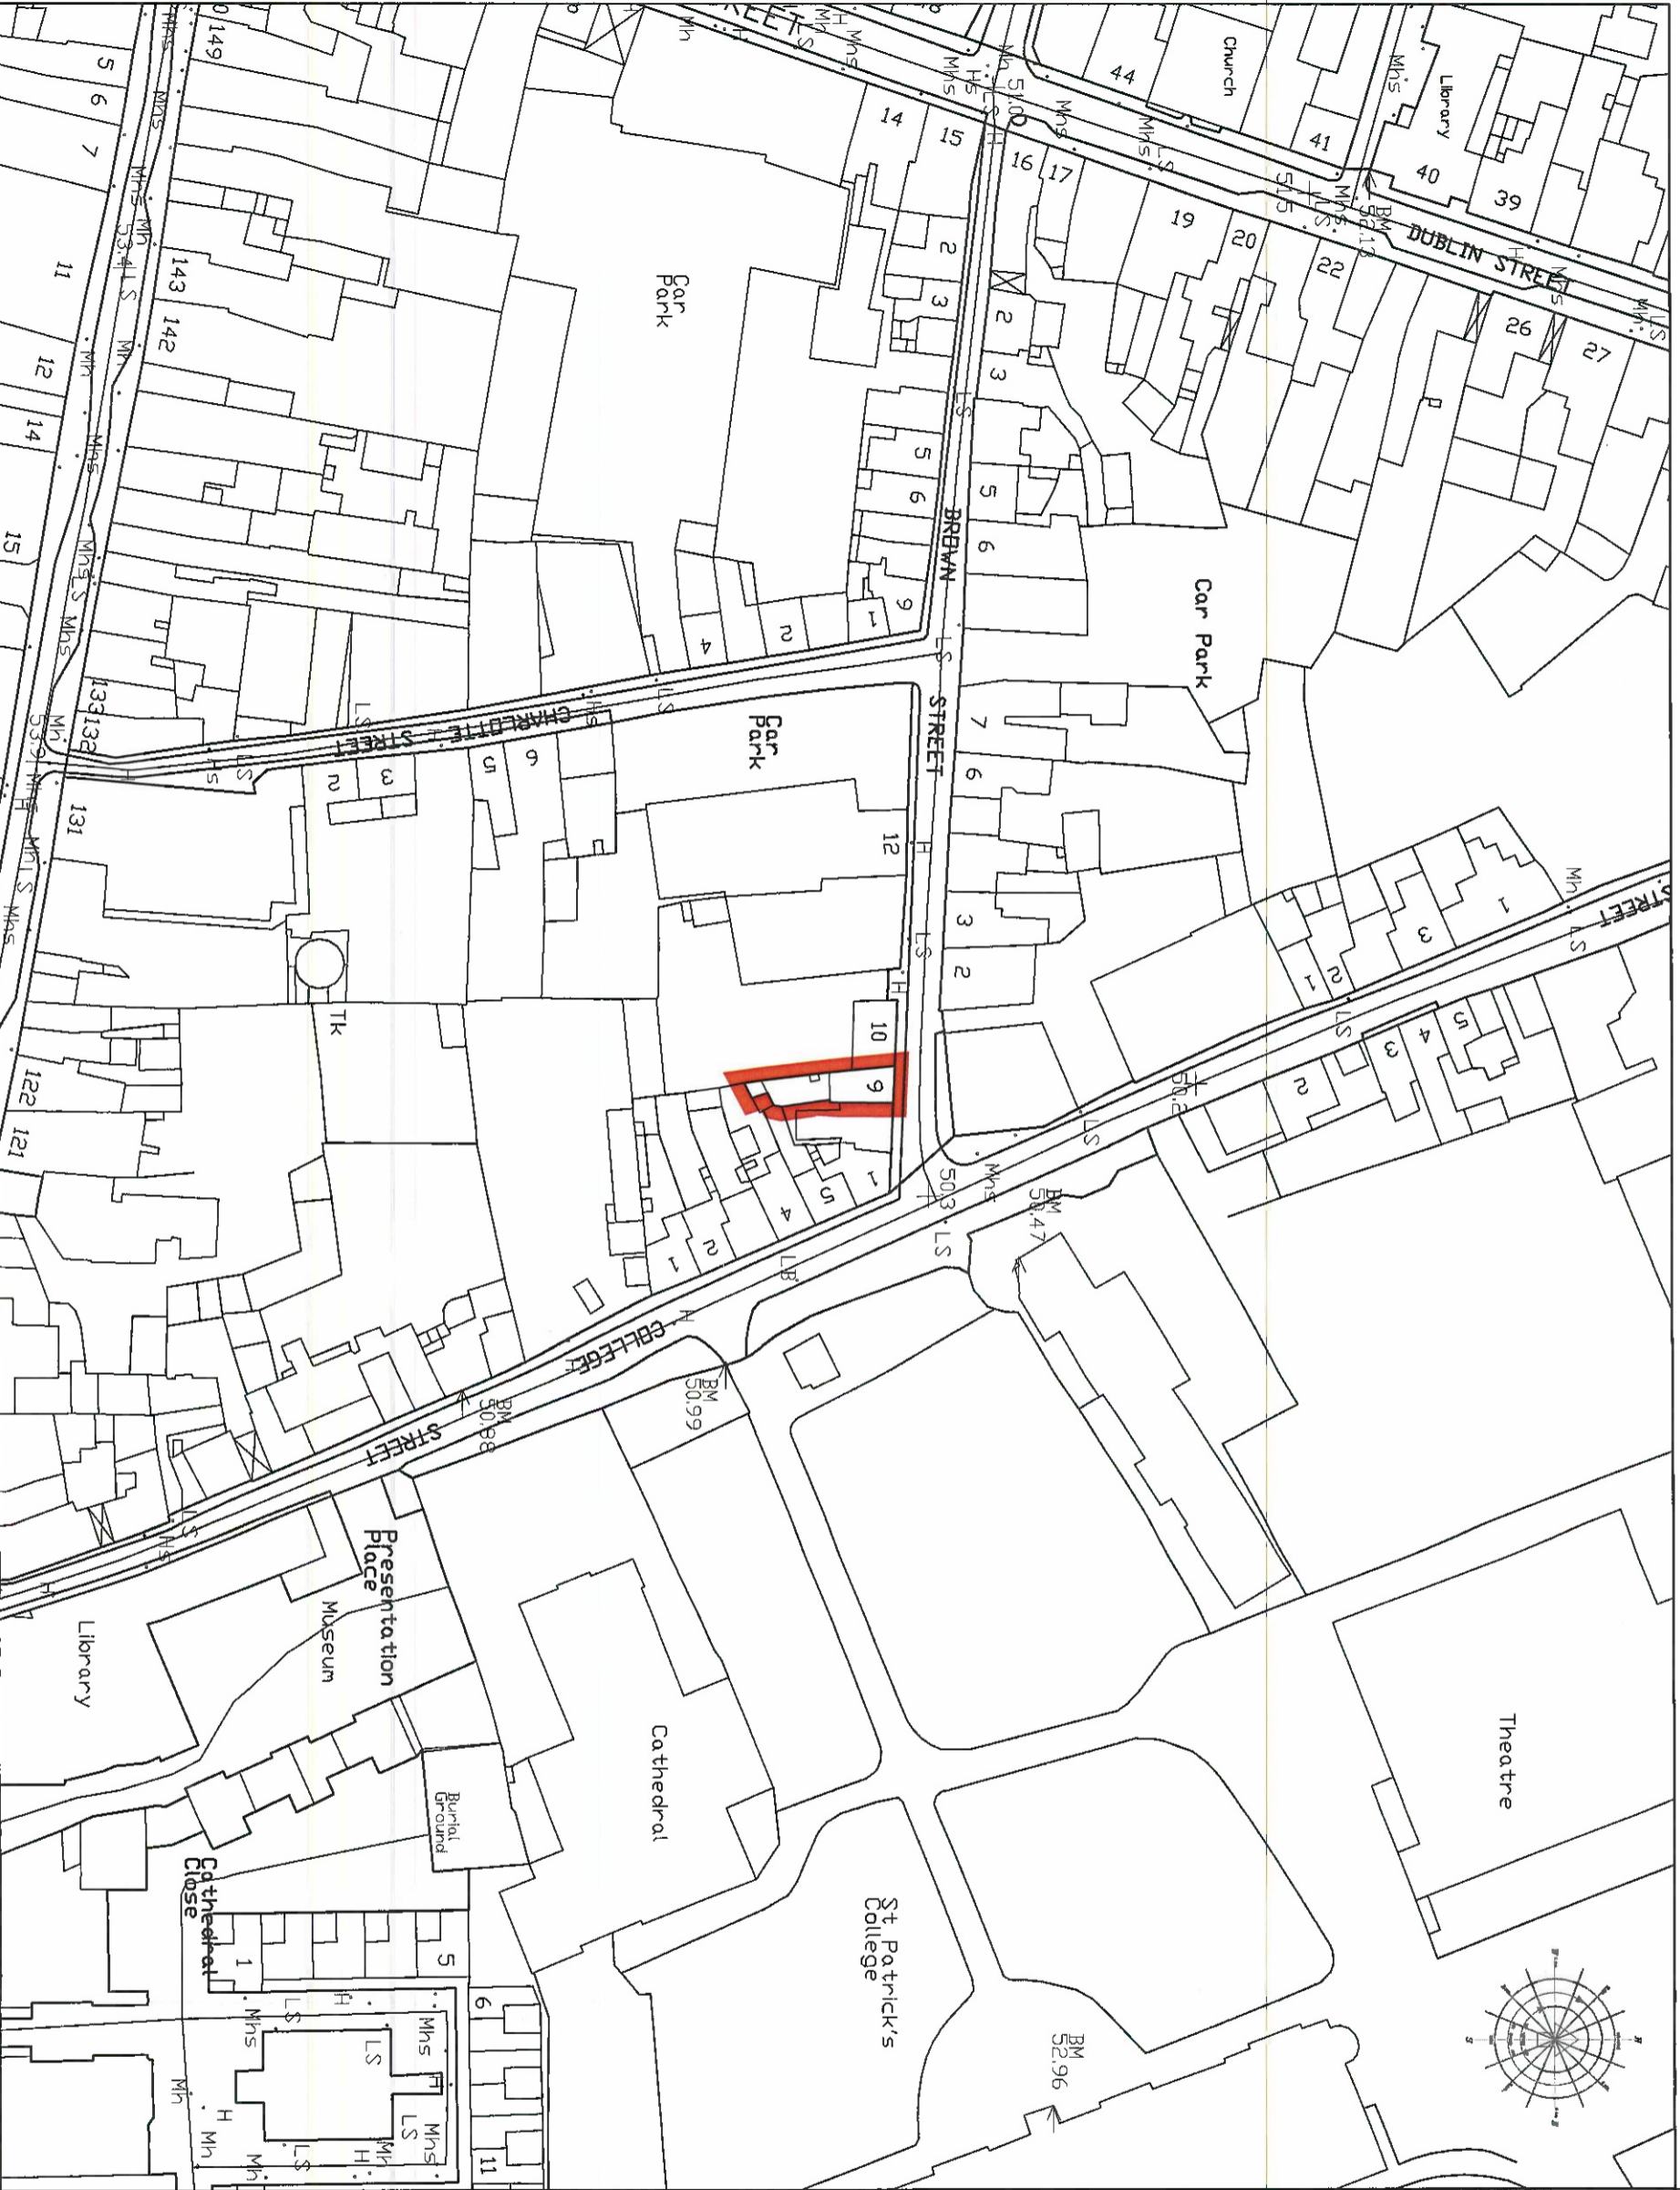

DERELICT SITES ACT 1990.

676920.2263

672298.9646

LAND REGISTRY COMPLIANT MAP.

676678.7553

DERELICT SITES ACT 1990.

NOTES

1. This drawing is the property of Carlow County Council. It is a confidential document and must not be copied, altered, or its content divulged without prior written consent. If in doubt ask.
2. Do NOT SCALE: use figured dimensions only.

SITE COLOURED RED



AREA OF SITE = 85 M² / 0.0085HA

THE OFFICIAL SEAL OF

CARLOW COUNTY COUNCIL

WAS AFFIXED HERE TO

THIS 24th DAY OF August 2023

IN THE PRESENCE OF:

INTERIM CHIEF EXECUTIVE:

James Kincaid

NOMINATED MEMBER.

Nicola Lawler

TOWN REGENERATION OFFICER.



Produced by Carlow County Council under copyright agreement from National Mapping Division, Tallie Eirannan CTAL50326305



CARLOW COUNTY COUNCIL
TOWN CENTRE FIRST SECTION

Inheren, Oid Einnleathair, Bialóg
County Buildings, Athy Road, Carlow
Phone: (053) 91 9828
Email: vacancies@carlowcc.ie

Carlow Local Authorities, A CPD Accredited Company

Drawing Method:

Derelict Sites Act 1990.
Compulsory Purchase Order:

CPODS-URDF-16-2023

Title:

SITE LOCATION MAP

Address:

No 9 Brown Street, Carlow
(as contained within Folio Ref: CW1339L)

Drawn by:	P. Hughes	Job No.:	CPODS-URDF-16-2023
Checked by:	B. Deamin	Dwg. No.:	CPDOS-URDF-16
Approved by:	N. Lawler	Scale:	1:1000
Date:	09/08/2023		