


Land Registry Compliant Map

Land Registry Compliant Map

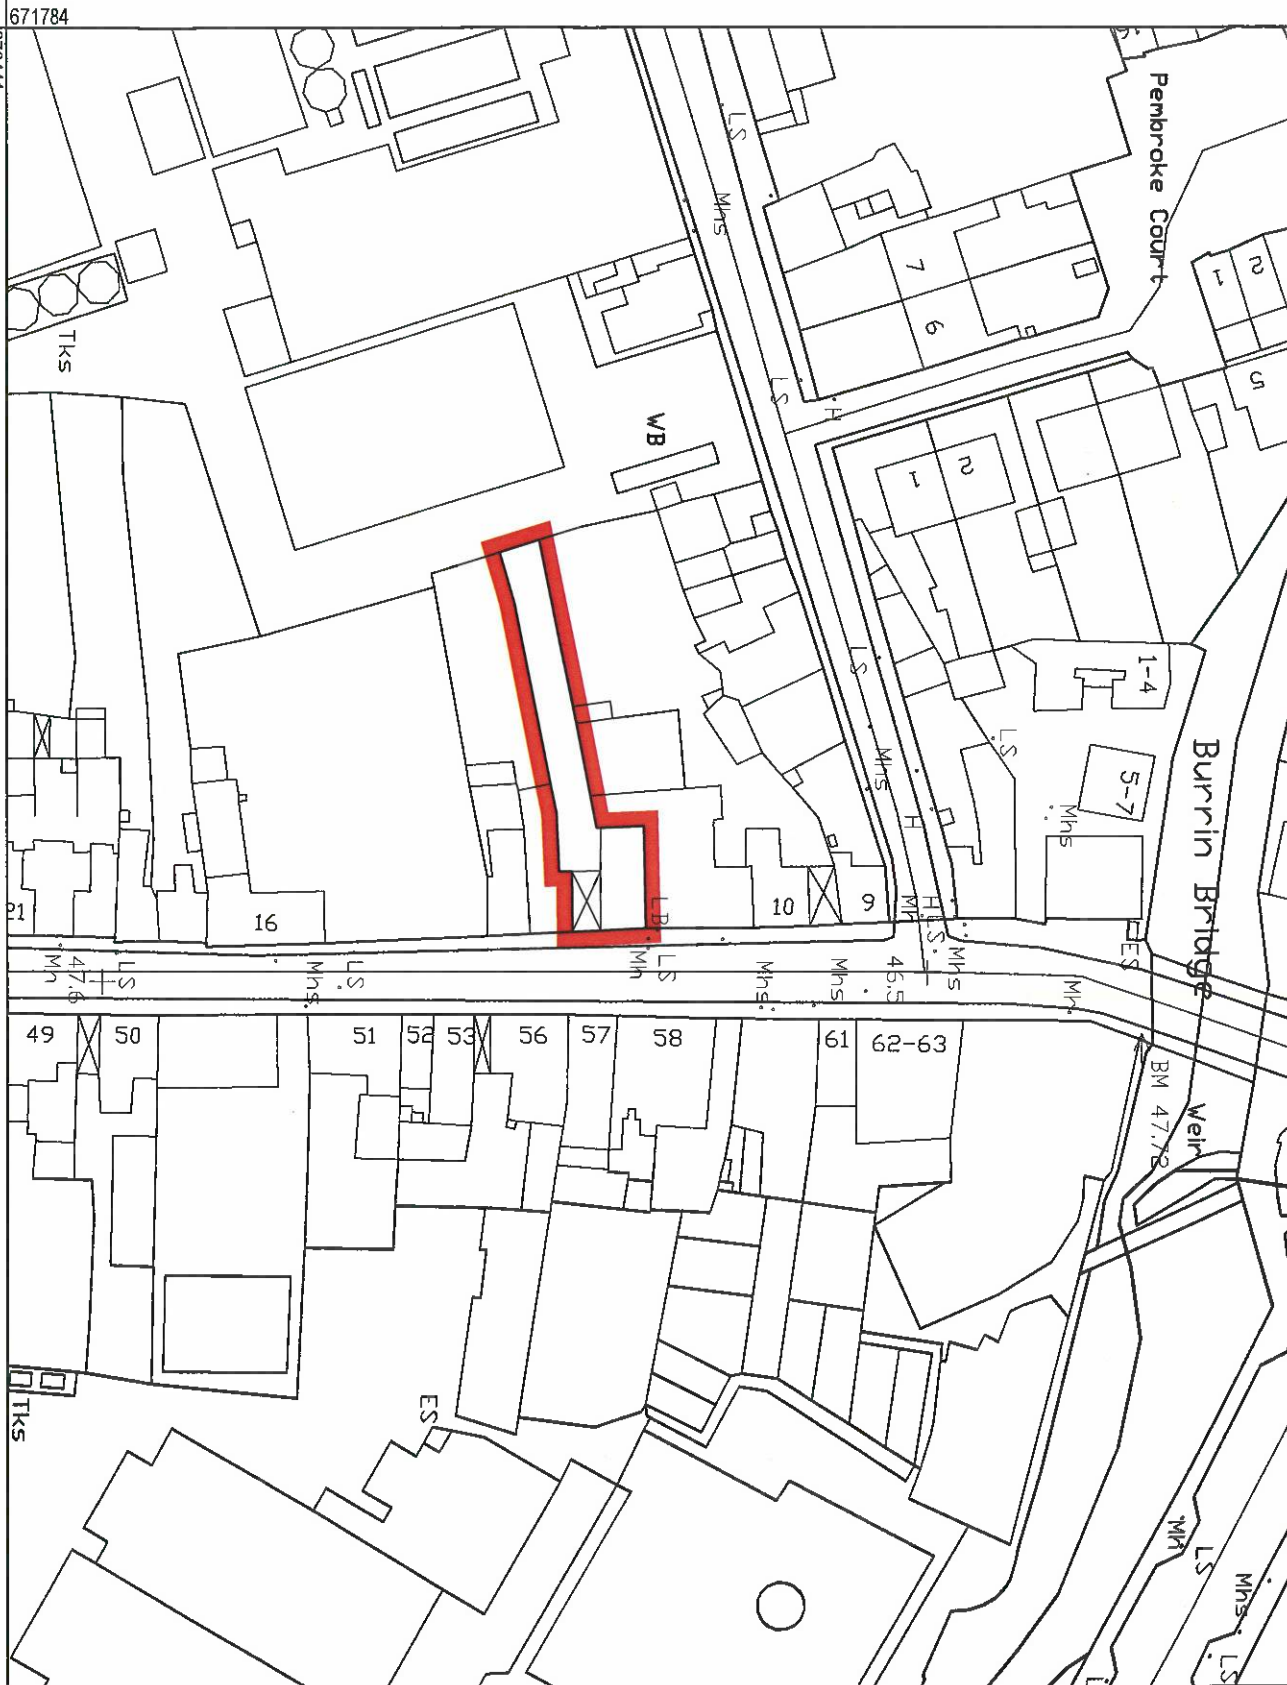

Land Registry Compliant Map

676610

671784

676441

SITE LOCATION MAP

NO.12 BURRIN STREET, CARLOW


SCALE= 1:1000

NOTES

- The drawing is the property of Carlow County Council. It is a confidential document and may not be reproduced or distributed without the written consent of Carlow County Council.
- NO NOT SCALE. See figure 3 (revision only) if a detail link.

LEGEND

SITE OUTLINED IN RED
 SITE AREA = 322 SQ.M / 0.03Ha

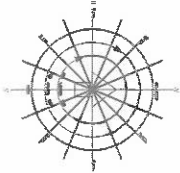

Includes Ordnance Survey Ireland data reproduced under the Creative Commons Attribution-NonCommercial-ShareAlike license. © Ordnance Survey Ireland 2008.

Area	322.00
Volume	0.00
Value	0.00

CARLOW COUNTY COUNCIL
 ROADS DEPARTMENT
 Director of Services/Mobile Entry
 Carlow County Council
 Phone: (051) 911100 Fax: (051) 911095
 Email: service@carlowcc.ie

DERELICT SITES ACT 1950

THE SITE LOCATION MAP
 DERELICT SITE AT
 NO.12 BURRIN STREET
 CARLOW.
 (Land Registry Compliant Map)

Drawn by:	PHI	Date:	18/11/2011
Checked by:	PHI	Date:	18/11/2011
Approved by:	FOM	Date:	18/11/2011
Scale:	1:1000		
Date:	18/11/2011		