


DERELICT SITES ACT 1990.

676620.1901

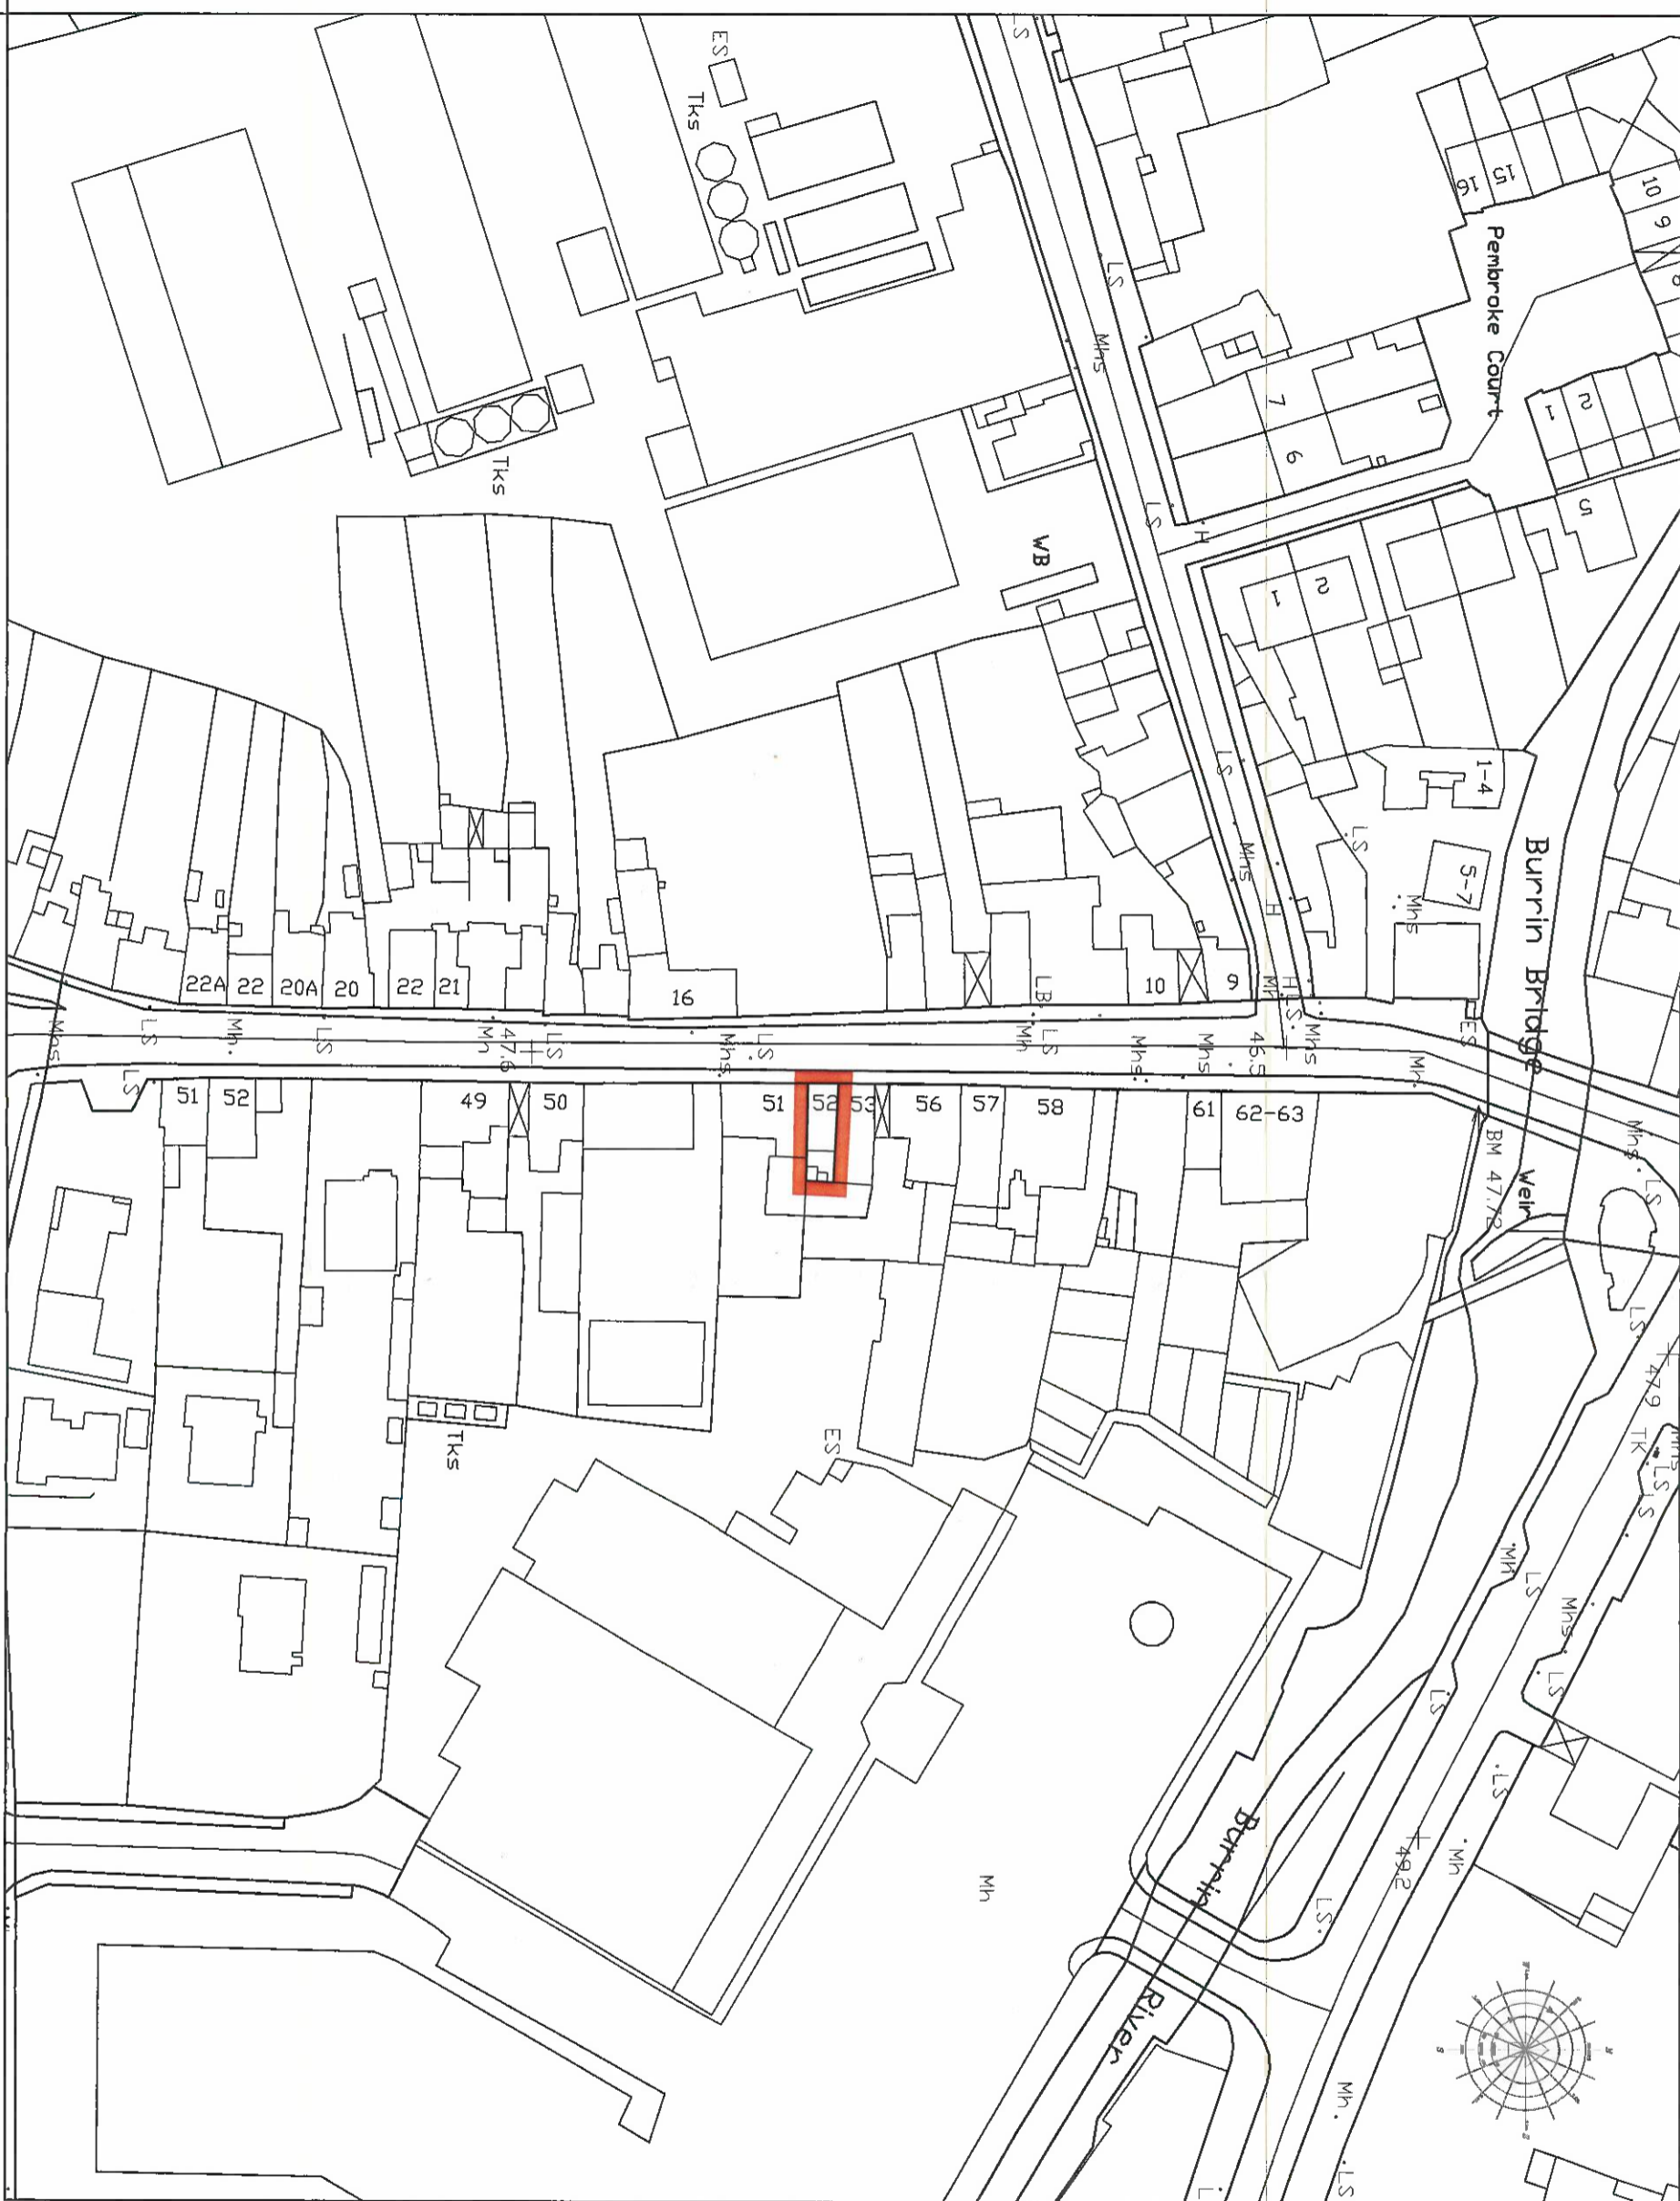

LAND REGISTRY COMPLIANT MAP.

672075.6920

NOTES

1. This drawing is the property of Carlow County Council. It is a confidential document and must not be copied, used, or its content disclosed without prior written consent.
2. DO NOT SCALE: use figured dimensions only, if in doubt ask.

SITE COLOURED RED
 AREA OF SITE = 60M² 0.0060HA

THE OFFICIAL SEAL OF
 CARLOW COUNTY COUNCIL
 WAS AFFIXED HERE TO
 THIS 21st DAY OF November 2023

IN THE PRESENCE OF:
 CHIEF EXECUTIVE
Carla Dowling
 NOMINATED MEMBER
Reola Lawler
 TOWN REGENERATION OFFICER

Produced by Carlow County Council under
 copyright agreement from National Mapping
 Division, Tallie Eireann CYALS0326305

CARLOW COUNTY COUNCIL
 CREDIT COUNTY

Director of Services/Member
 County Buildings, Amy Road, Carlow
 Phone: (053) 81 32285
 Email: web@carlowcc.ie

Carlow Local Authorities, A CPO Accredited Company

Derelict Sites Act 1990
 Compulsory Purchase Order,
 Urban Regeneration & Development Fund
 CPO-DS-URDF4-2023

SITE LOCATION MAP

Address: **No 52 Burrin Street, Carlow.**
 Also Known as:
No 52A Burrin Street, Carlow (R93V725)
 (as contained within folio ref: CW13249F)

Drawn by:	P.Hughes	Job No:	CPO-DS-URDF4-2023
Checked by:	B.Deanihan	Dwg Loc:	URDF4
Approved by:	N.Lewer	Dwg No:	CPO-DS-URDF4
Scale:	1:1000	Rev:	
Date:	14/12/23		

671759.6103

LAND REGISTRY COMPLIANT MAP.

676378.8522

DERELICT SITES ACT 1990.